

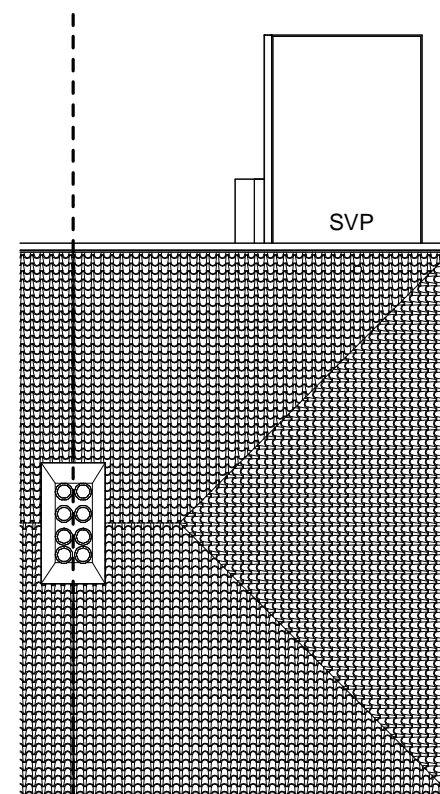


Existing Ground Floor.
1 : 100

 

Existing Roof Plan.
1 : 100

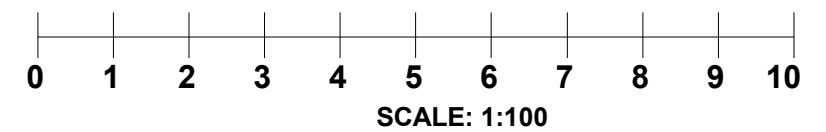

180 Thornton Road
Carshalton
SM5 1NF

EXISTING PLANS		
Project number	22170	2419/02
Date	Jan.2024	
Drawn by	SZ	Scale 1 : 100
Checked by	Checker	