



Existing Front Elevation.  
1 : 100




Existing Side Elevation.  
1 : 100

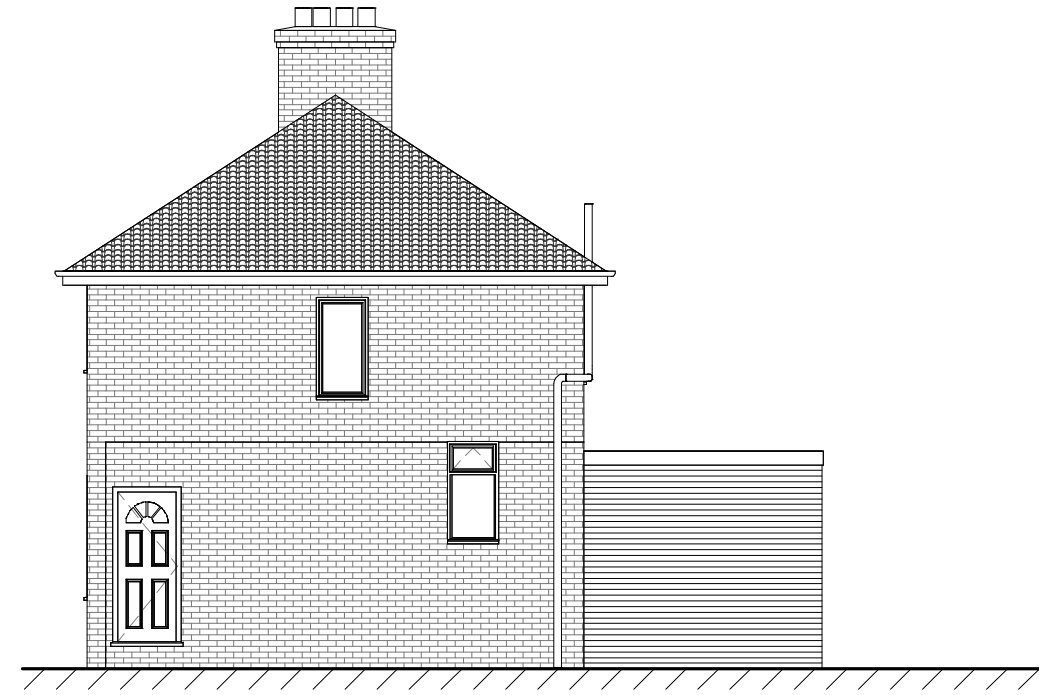

Existing Rear Elevation.  
1 : 100

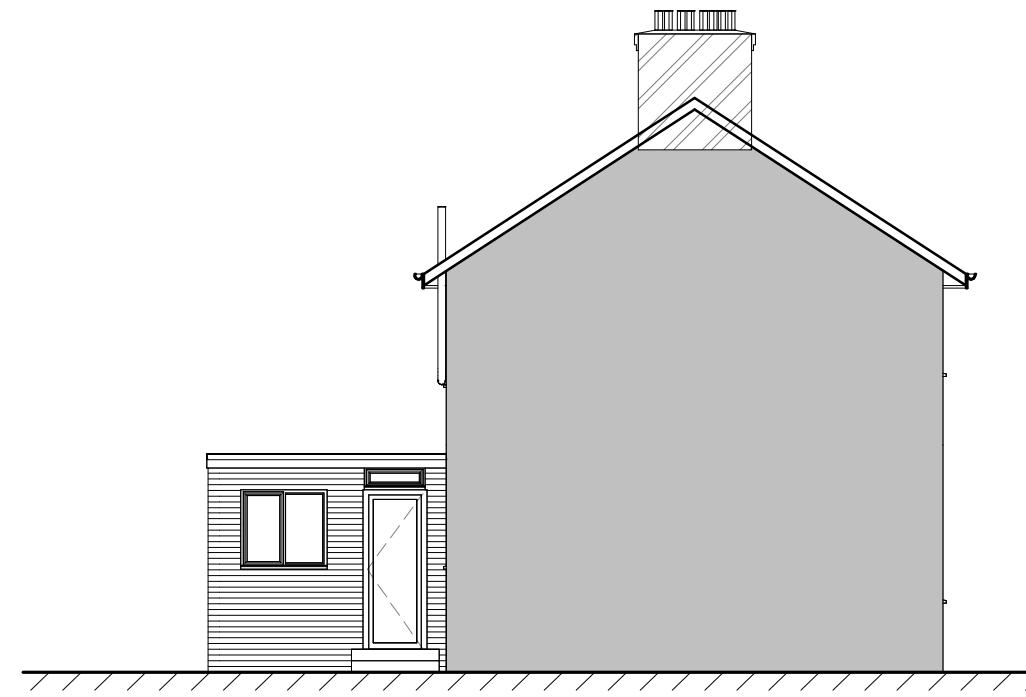

Existing Side Elevation II.  
1 : 100

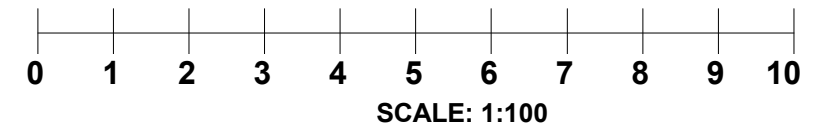

**EXISTING ELEVATIONS**

Project number	22170	2419/03
Date	Jan.2024	
Drawn by	SZ	
Checked by	Checker	Scale 1 : 100