

1


2

A

B

C

D

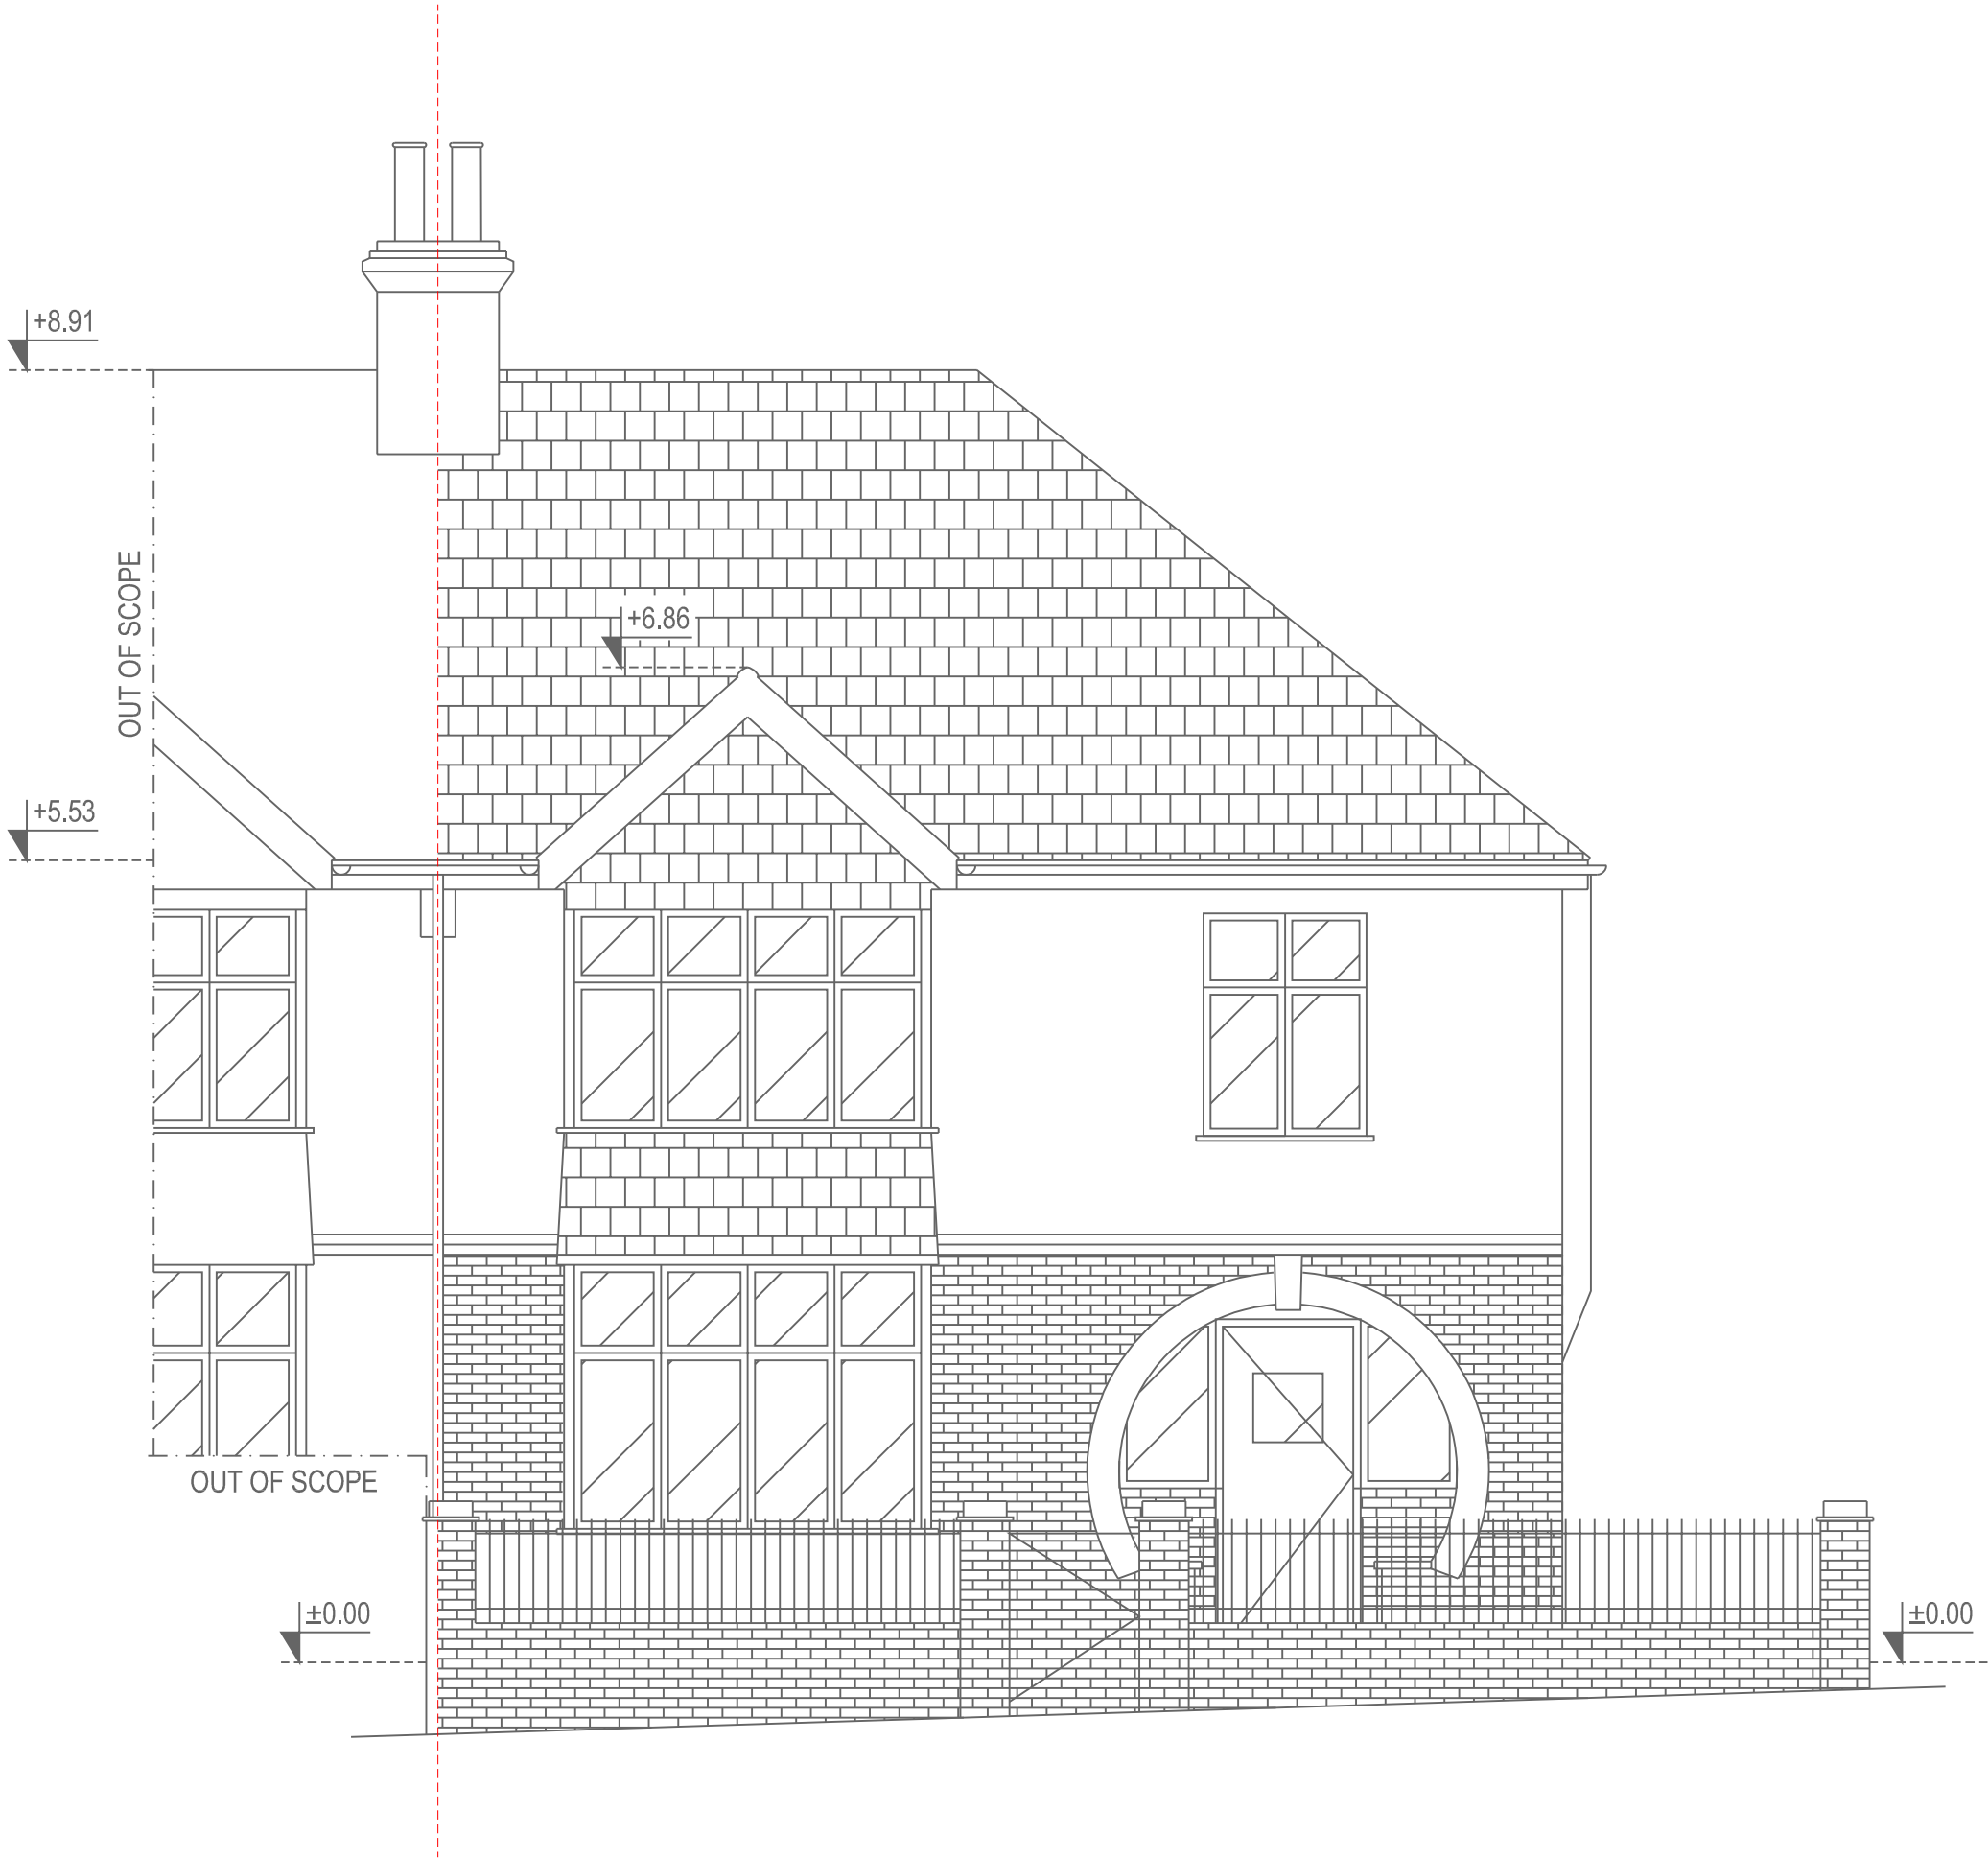

NOTE: NO PROPOSED CHANGES TO THIS ELEVATION

SCALE BAR (m)



P01	PLANNING ISSUE	18.02.2024	MR
FRONT ELEVATION - EXISTING GA			
PROJECT No 0001	PROPERTY ADDRESS	FLOOR PLANS	
	2 ALMA ROAD CARSHALTON SM5 2PF	DWG #: 2004	
DRAWN MR		SCALE 1:50	
		SHEET A3	