




GROUND FLOOR

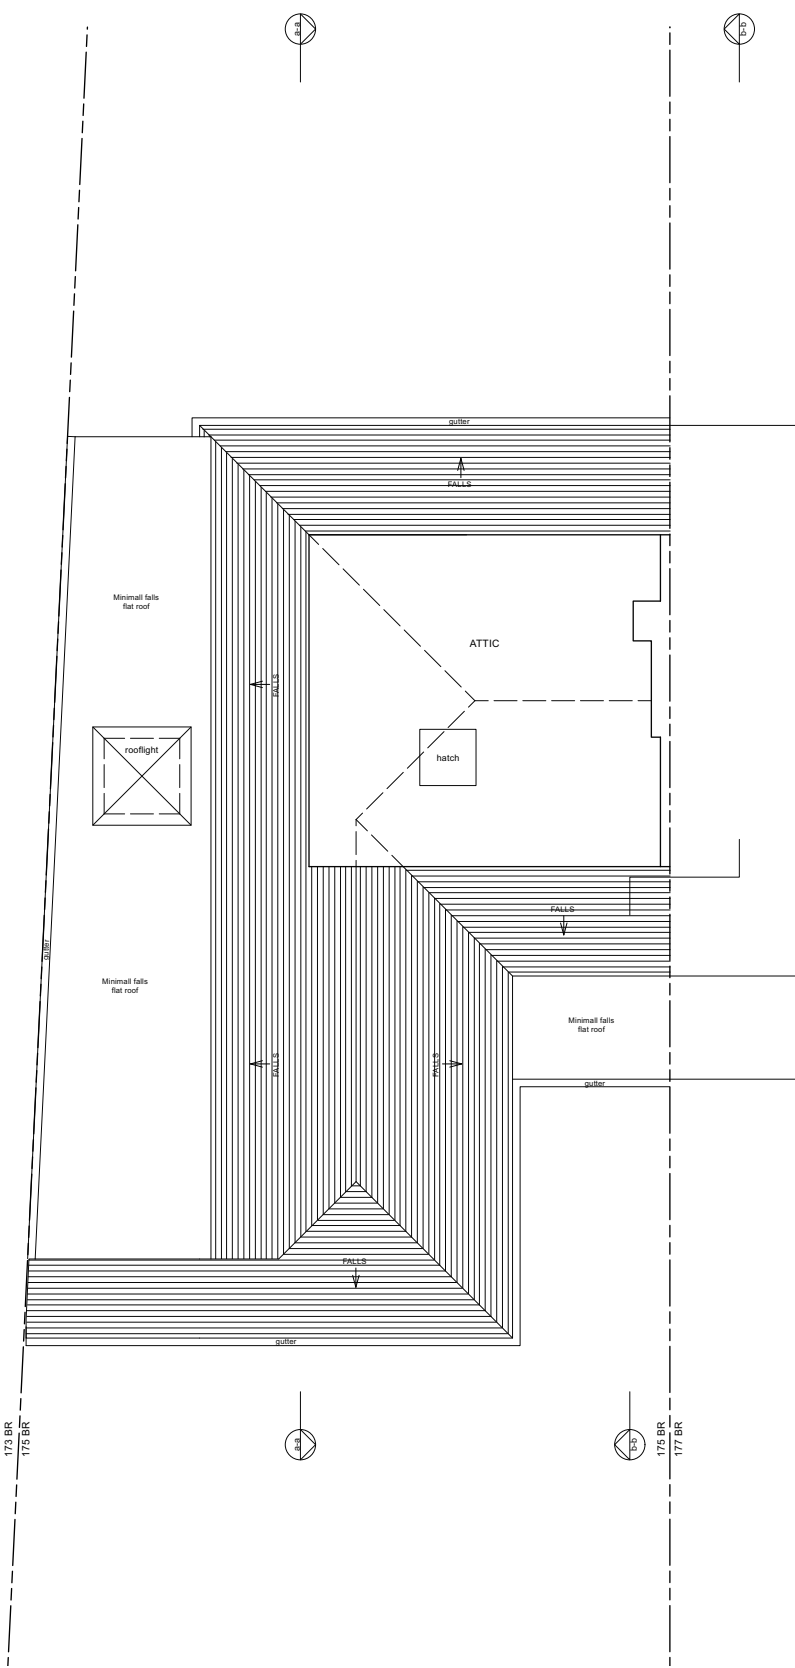

ATTIC

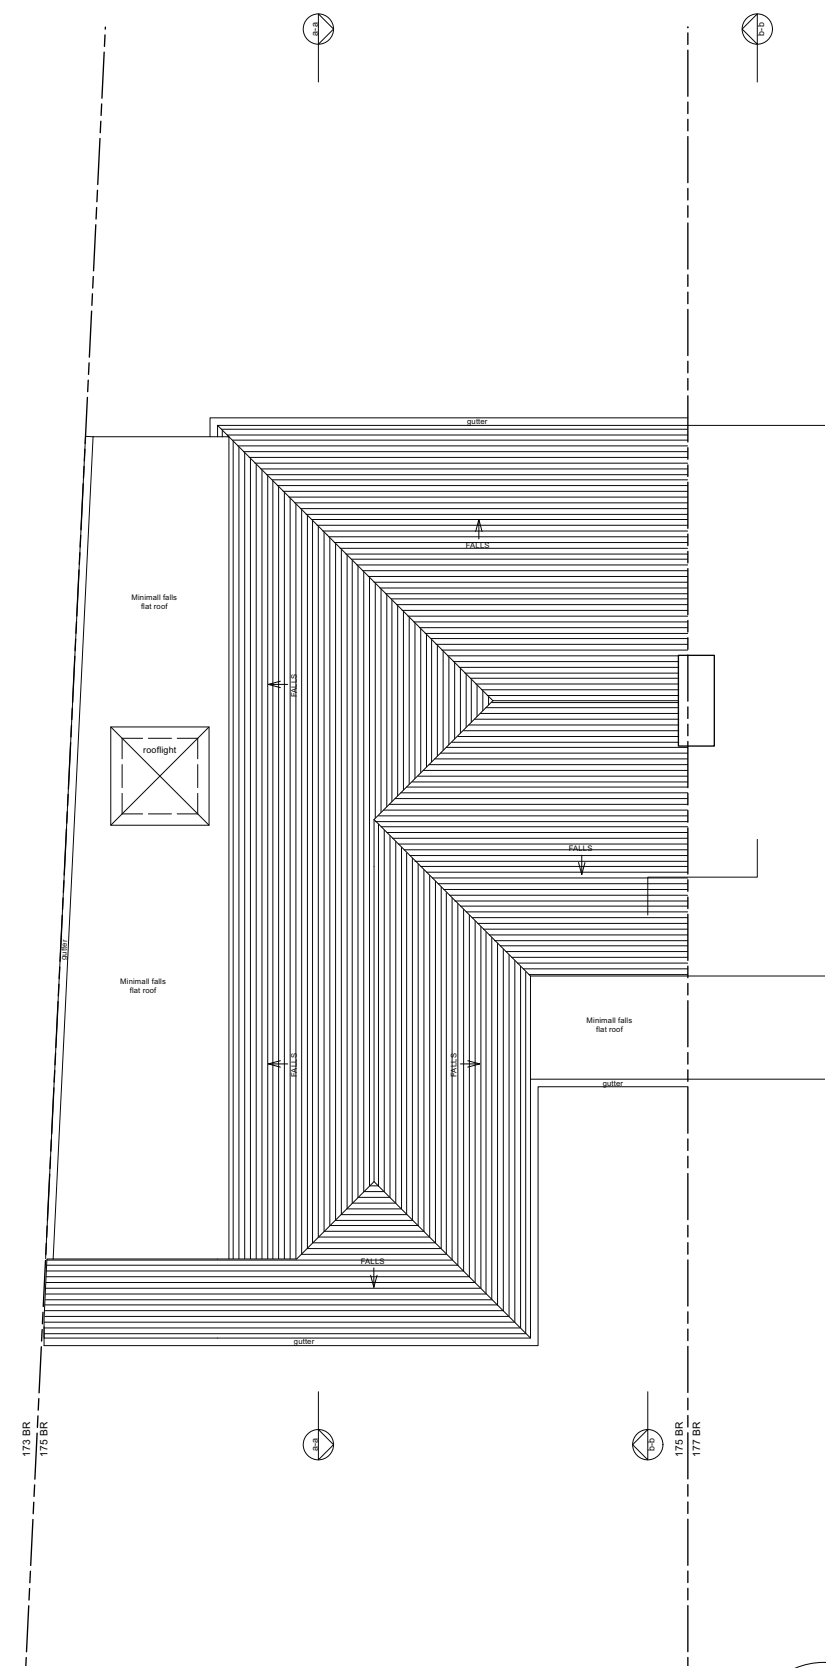

ROOF PLAN

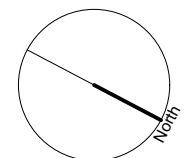

FOR PLANNING



Augment Architecture

Revisions B 28/02/2024 GD Revised following planning refusal.	Project Title 175 Benhill Road, Sutton, SM1 3SB	Drawn By GD	Date Nov 2023	Drawing Number 165 EX101 -
	Drawing Title EXISTING PLANS	Checked By Scale 1:100 @ A3	07412 602183 info@augment-architecture.com	

PLEASE NOTE --- Do not scale, use figured dimensions only. --- All dimensions to be verified on site prior to the commencement of any work or the production of any shop drawing. --- This drawing to be read in conjunction with all related Architect's and Engineer's drawings and any other relevant information. --- No liability will be accepted for any errors or omissions in the content of this drawing, which arise as a result of faulty transmission or reproduction when issued in an electronic format. No alterations or amendments are permitted to this drawing other than by Augment Architecture.