



The Contractor is to check all dimensions on site and report any discrepancies to the Contract Administrator. This drawing is to be read in conjunction with all other standard documentation.

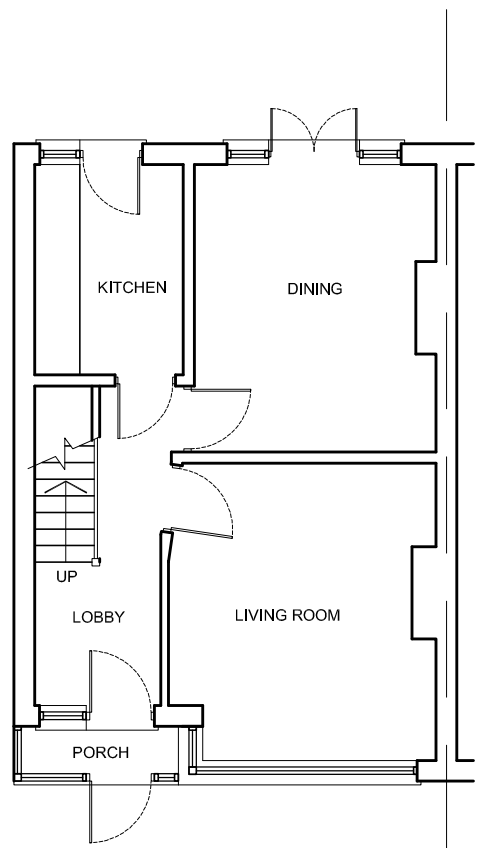



EXISTING GROUND FLOOR PLAN

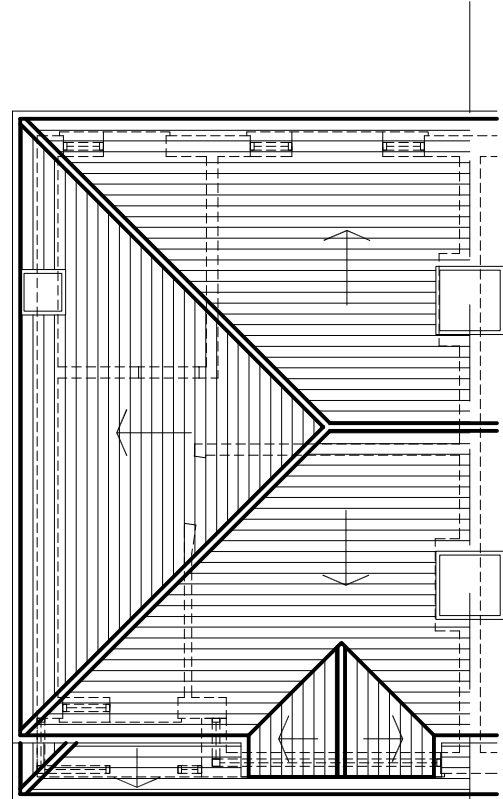

EXISTING ROOF PLAN



LOCATION PLAN - SCALE 1:1250

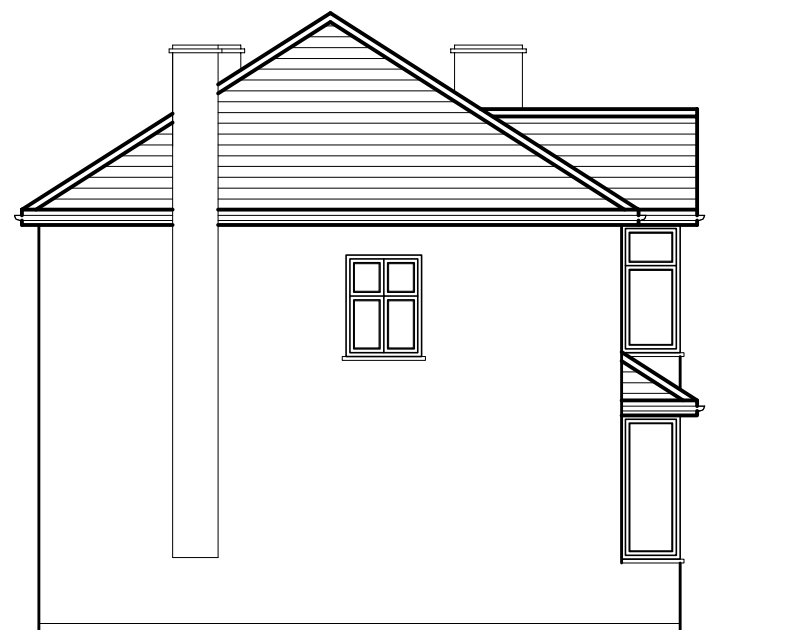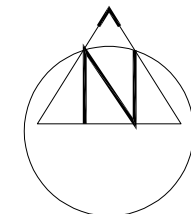

EXISTING SIDE ELEVATION



EXISTING SIDE ELEVATION



EXISTING REAR ELEVATION

rev.	description	date	chkd.
			
93 Cotmandene Crescent, Orpington, Kent BR5 2RA 020 3004 9238 07931 931 035 s.nagpal@dapconsultants.co.uk www.dapconsultants.co.uk			
project : <b>180 Bridgewood Road            Worcester Park</b>			
drawing title : <b>Existing Floor Plans and Elevations</b>			
drawn: MV	chkd: SS	date: 14.02.2024	
status: <b>Prior Approval</b>		scale: 1:100@A3	
proj no: <b>2558</b>	drg no: <b>01</b>	rev no:	