



The Contractor is to check all dimensions on site and report any discrepancies to the Contract Administrator. This drawing is to be read in conjunction with all other standard documentation.




EXISTING BLOCK PLAN - SCALE 1:200

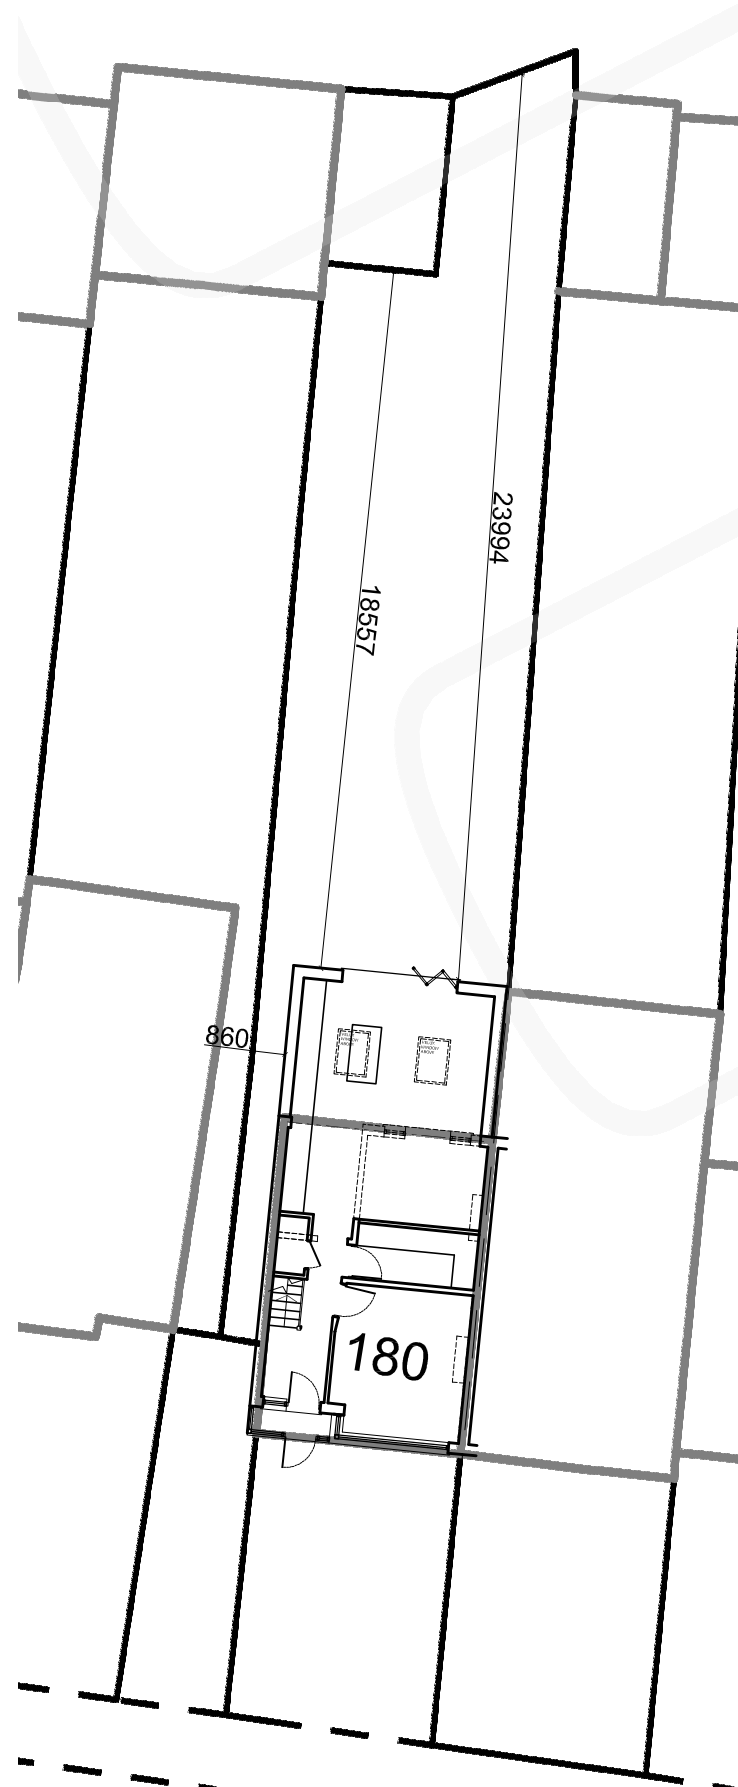

PROPOSED BLOCK PLAN - SCALE 1:200

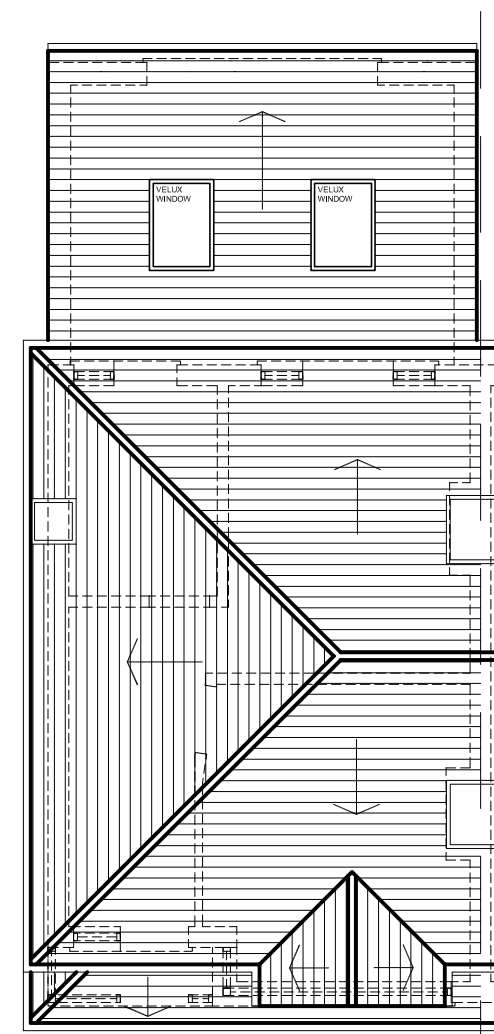

PROPOSED ROOF PLAN

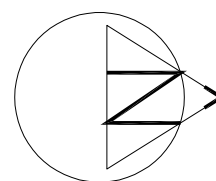

rev.	description	date	chkd.
------	-------------	------	-------



93 Cotmandene Crescent,
Orpington, Kent BR5 2RA
020 3004 9238
07931 931 035
s.nagpal@dapconsultants.co.uk
www.dapconsultants.co.uk

project : 180 Bridgewood Road
Worcester Park

drawing title : Proposed Roof Plan

drawn: MV	chkd: SS	date: 14.02.2024
-----------	----------	------------------

status: **Prior Approval** scale: 1:100@A3

proj no: 2558	drg no: 03	rev no:
---------------	------------	---------