



The Contractor is to check all dimensions on site and report any discrepancies to the Contract Administrator. This drawing is to be read in conjunction with all other standard documentation.

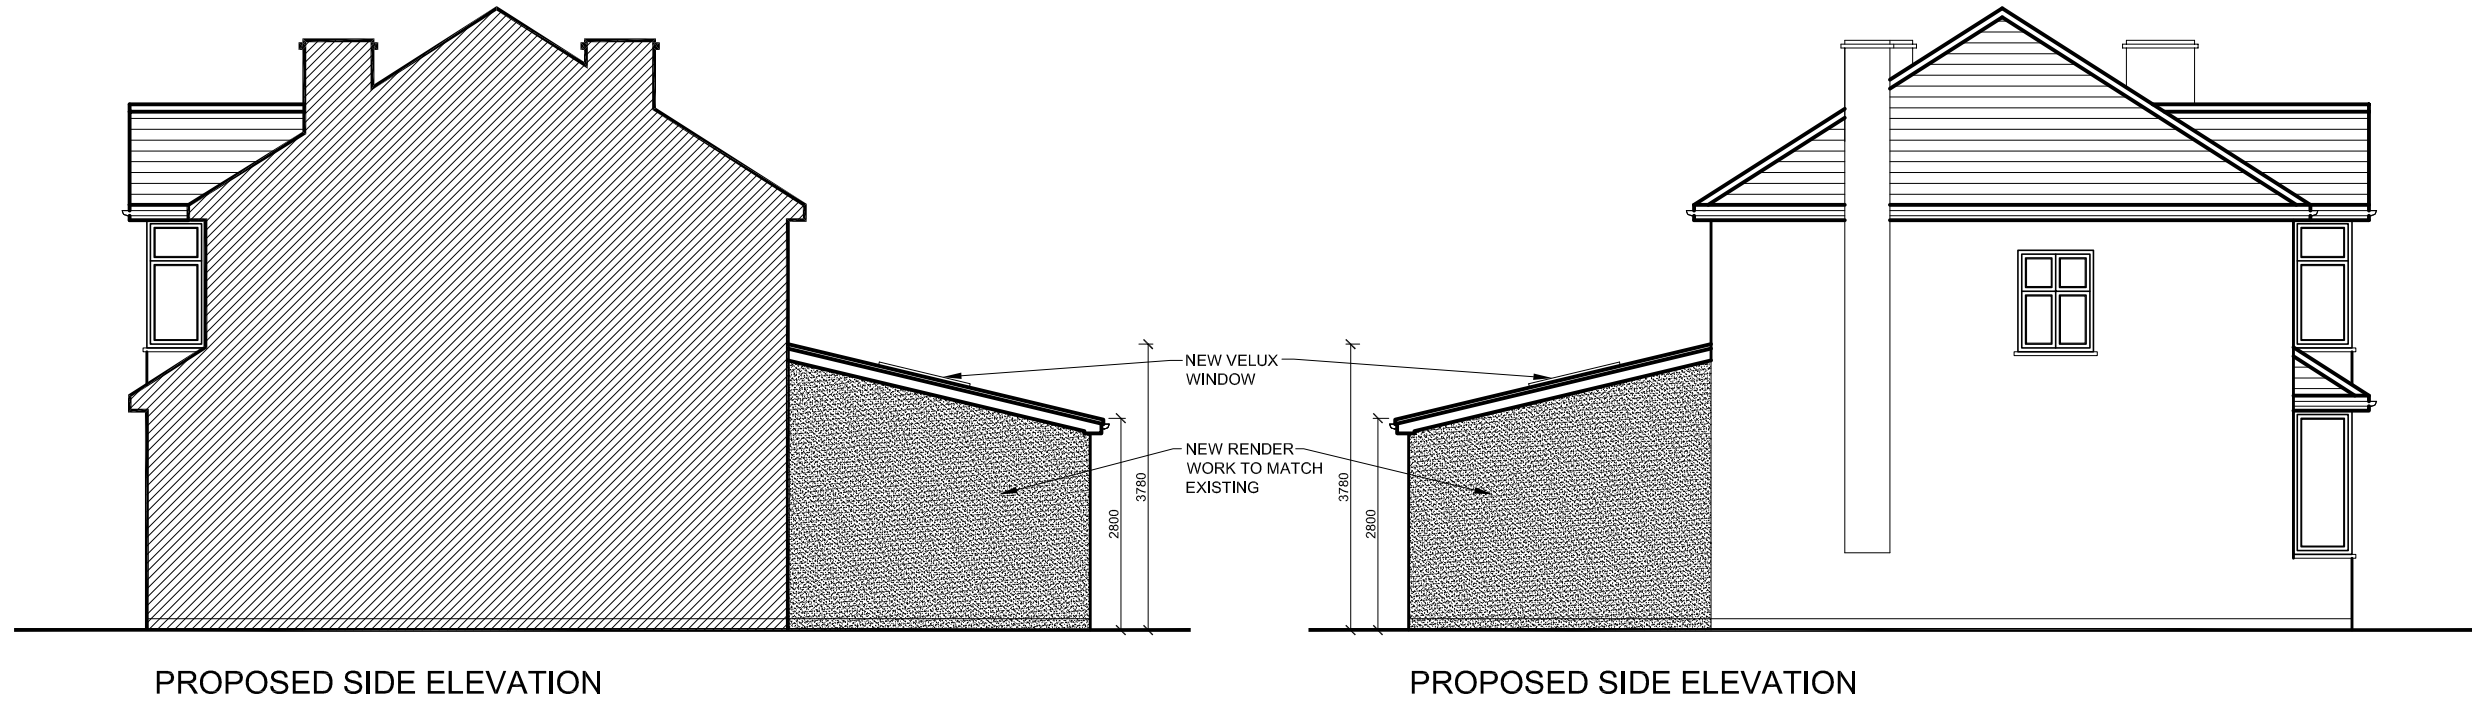

PROPOSED SIDE ELEVATION

PROPOSED SIDE ELEVATION

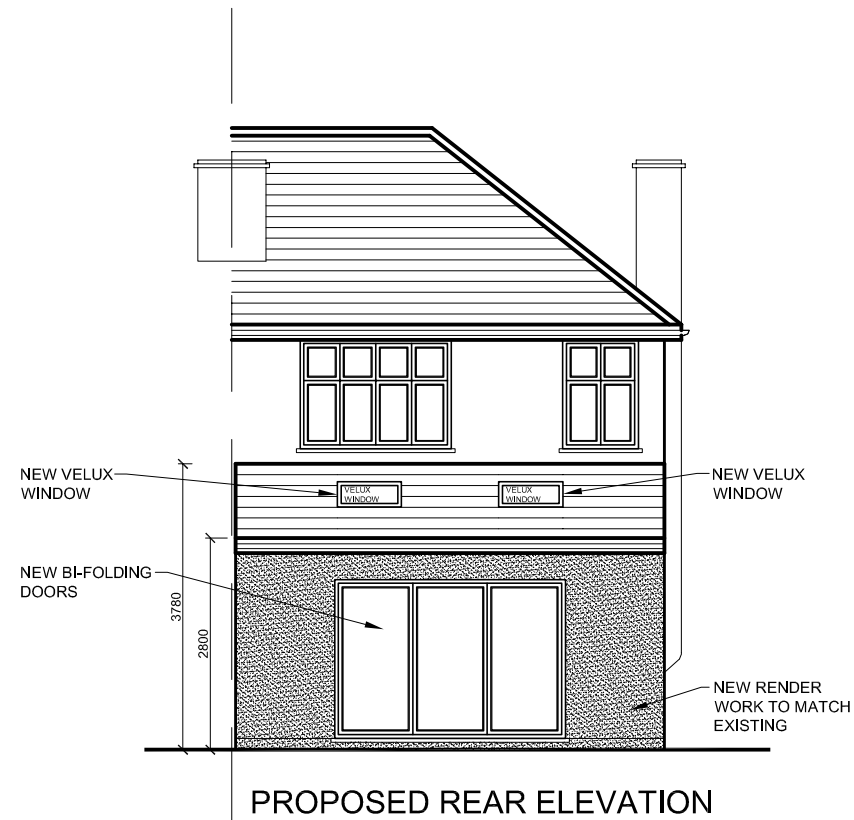

PROPOSED REAR ELEVATION

rev.	description	date	chkd.
------	-------------	------	-------



93 Cotmandene Crescent,
Orpington, Kent BR5 2RA

020 3004 9238
07931 931 035

s.nagpal@dapconsultants.co.uk
www.dapconsultants.co.uk

project : 180 Bridgewood Road
Worcester Park

drawing title :
Proposed Elevations

drawn: MV chkd : SS date: 14.02.2024

status: **Prior Approval** scale: 1:100@A3

proj no : 2558 drg no : 04 rev no: