


WEST ELEVATION
SCALE 1:50

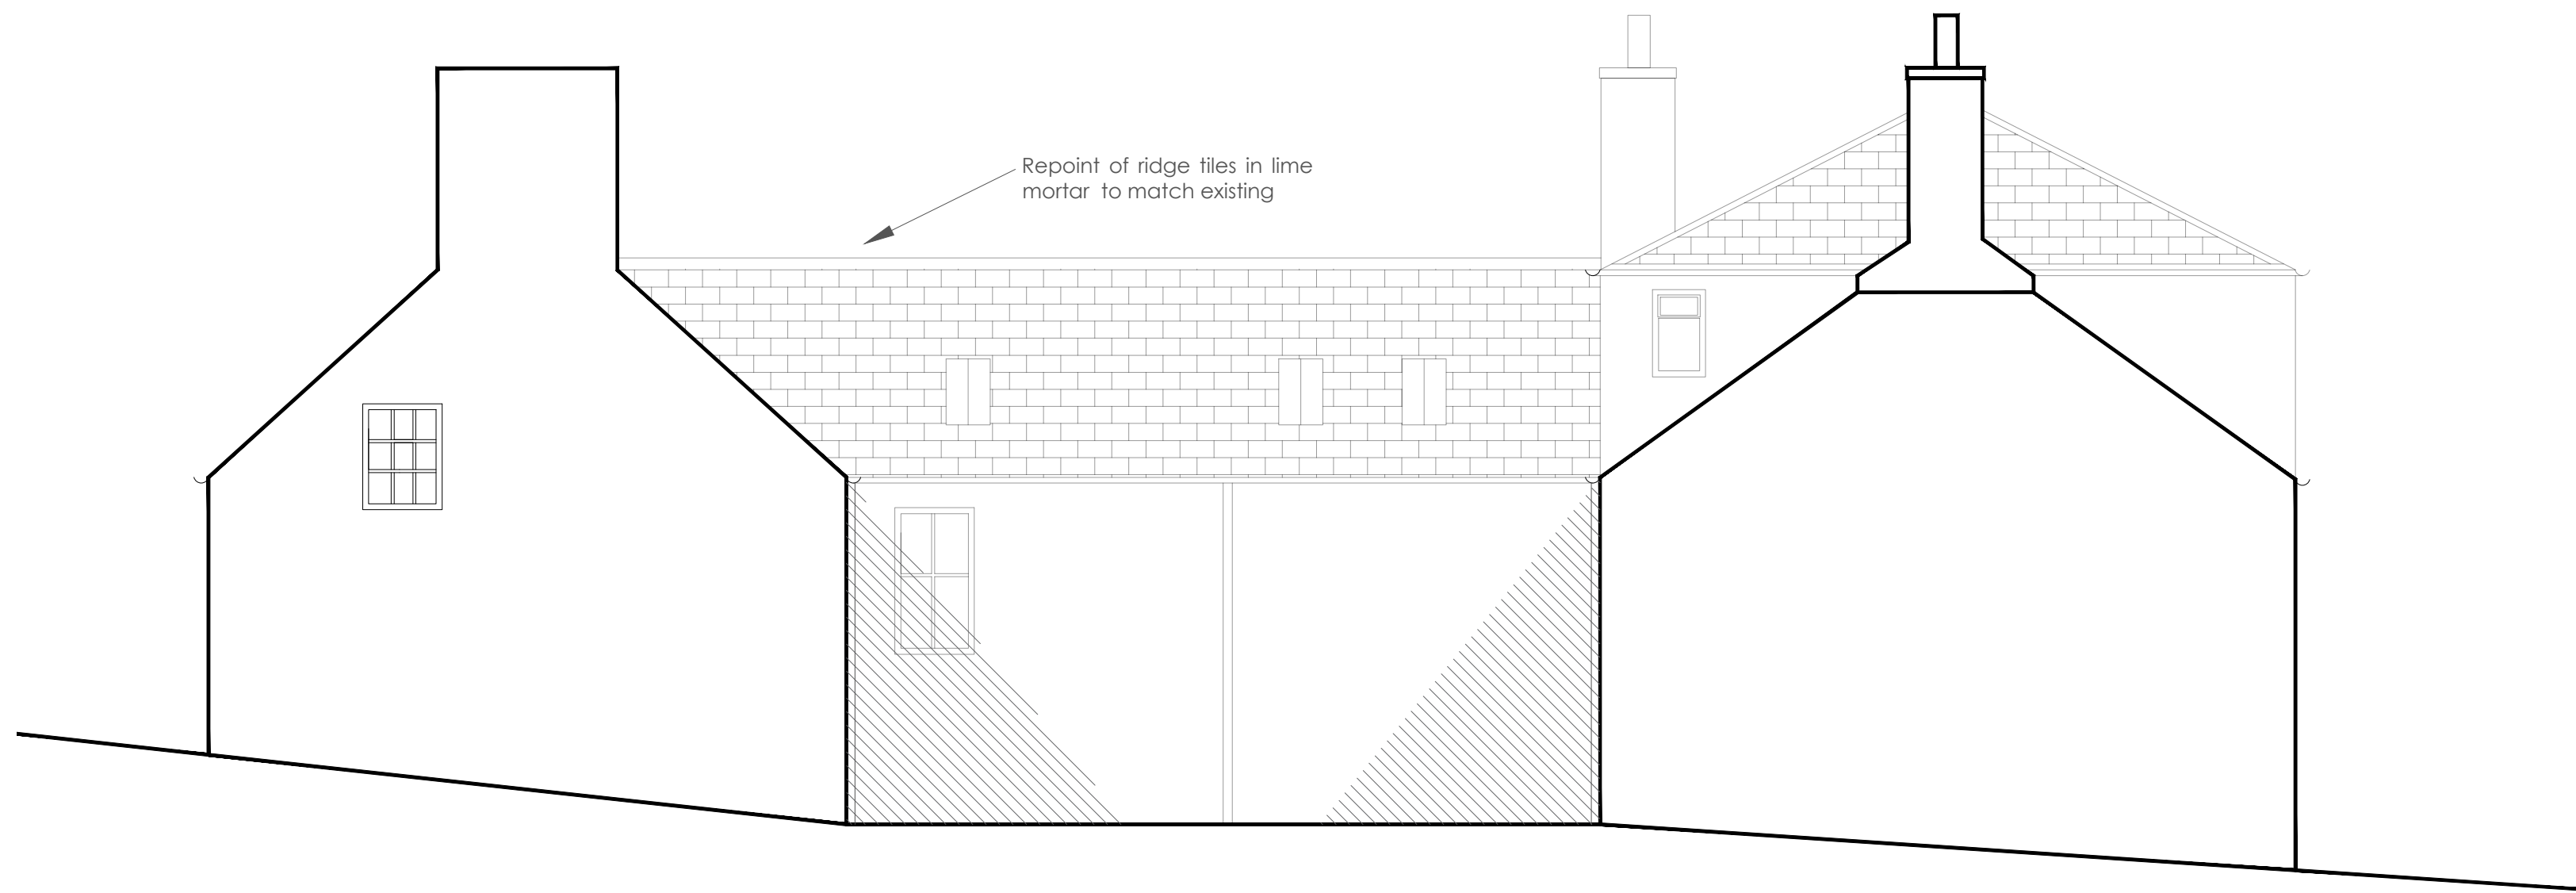

NORTH ELEVATION
SCALE 1:50

Revision Notes:

Purpose of Issue:
Listed Building Consent

Project Name and Address:
**Croughly Farmhouse
Croughly
Ballindalloch
AB37 9EP**

Drawing Title:
Elevations

Project No:	Drawing No:	Revision:
301748	03	

Drawing Author:	Checked By:
MD	MD

Date:	Scale:
January 2024	1:50 @ A2

Scale 1:50



Castle House
Fairways Business Park
Inverness, IV2 6AA
Tel: 01463719171

