


SOUTH ELEVATION
SCALE 1:50

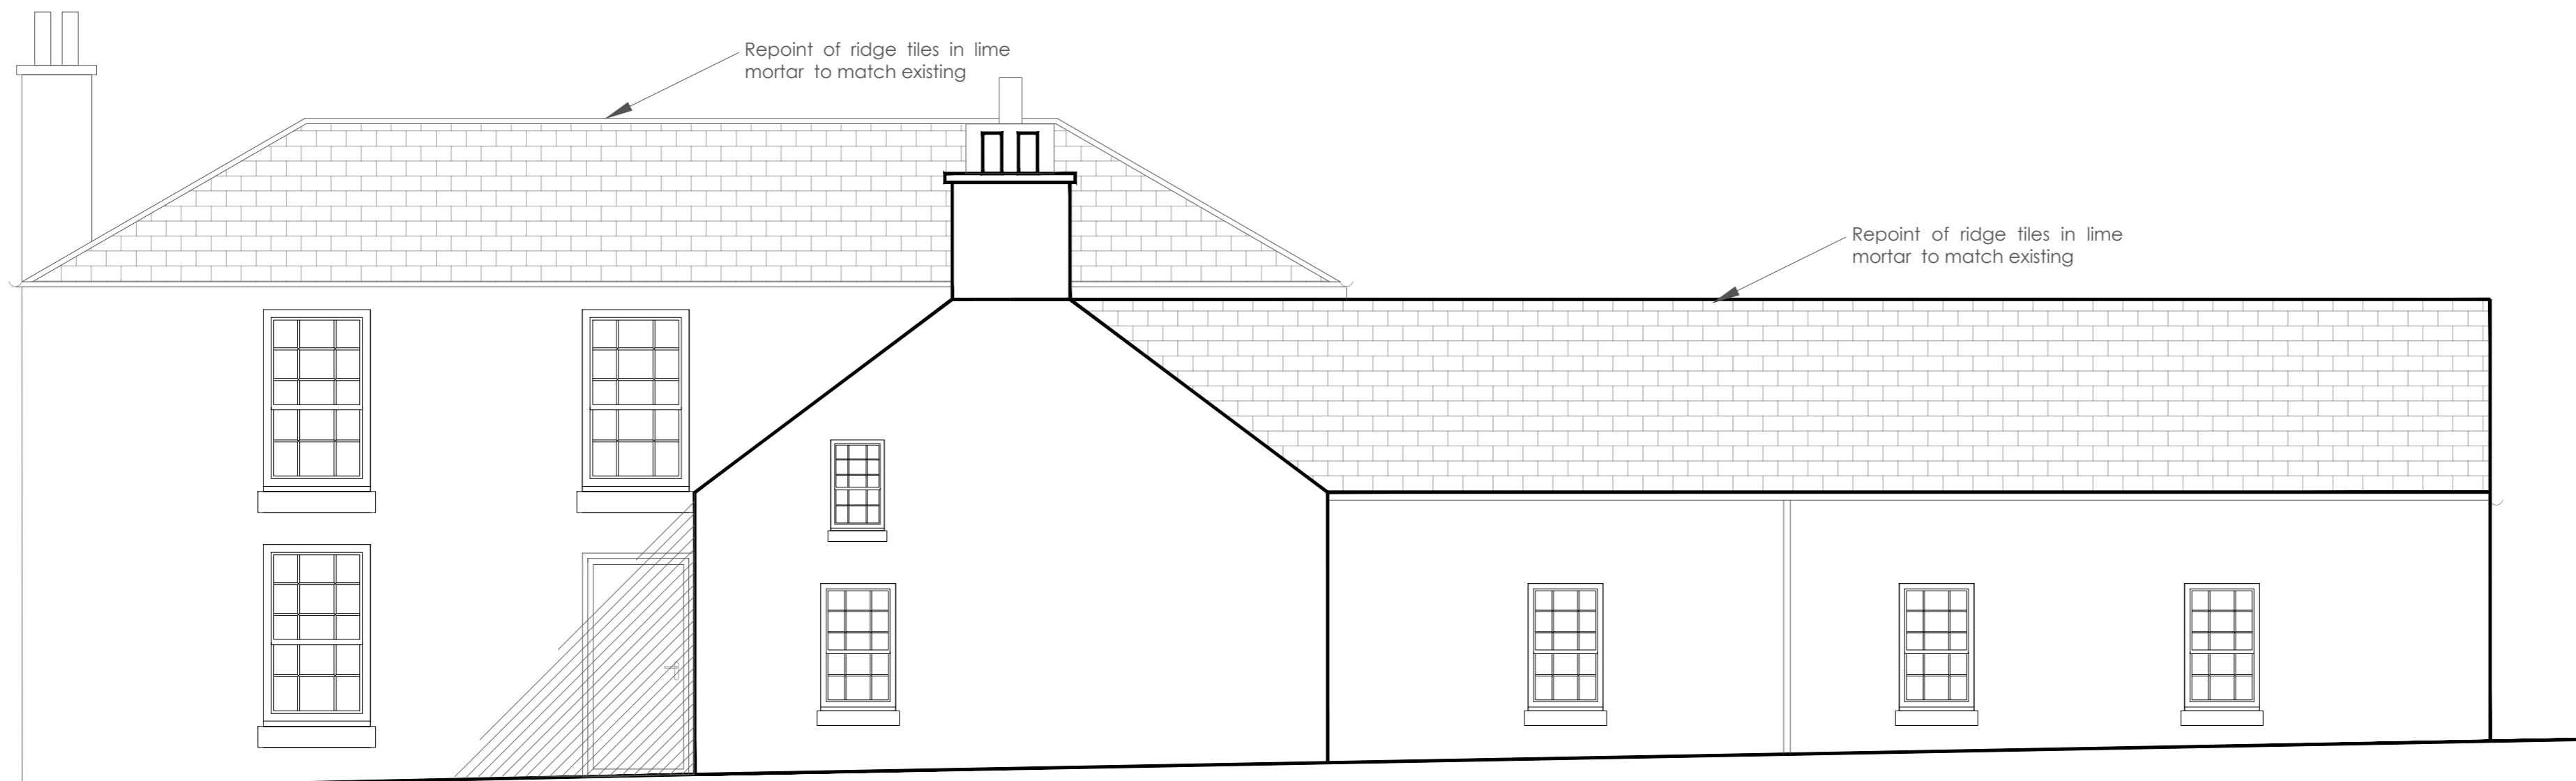

NORTH ELEVATION
SCALE 1:50

Revision Notes:

Purpose of Issue:
Listed Building Consent

Project Name and Address:
**Croughly Farmhouse
Croughly
Ballindalloch
AB37 9EP**

Drawing Title:
Elevations

Project No: 301748 Drawing No: 04 Revision:

Drawing Author: MD Checked By: MD

Date: January 2024 Scale: 1:50 @ A2

Scale 1:50



Castle House
Fairways Business Park
Inverness, IV2 6AA
Tel: 01463719171

