
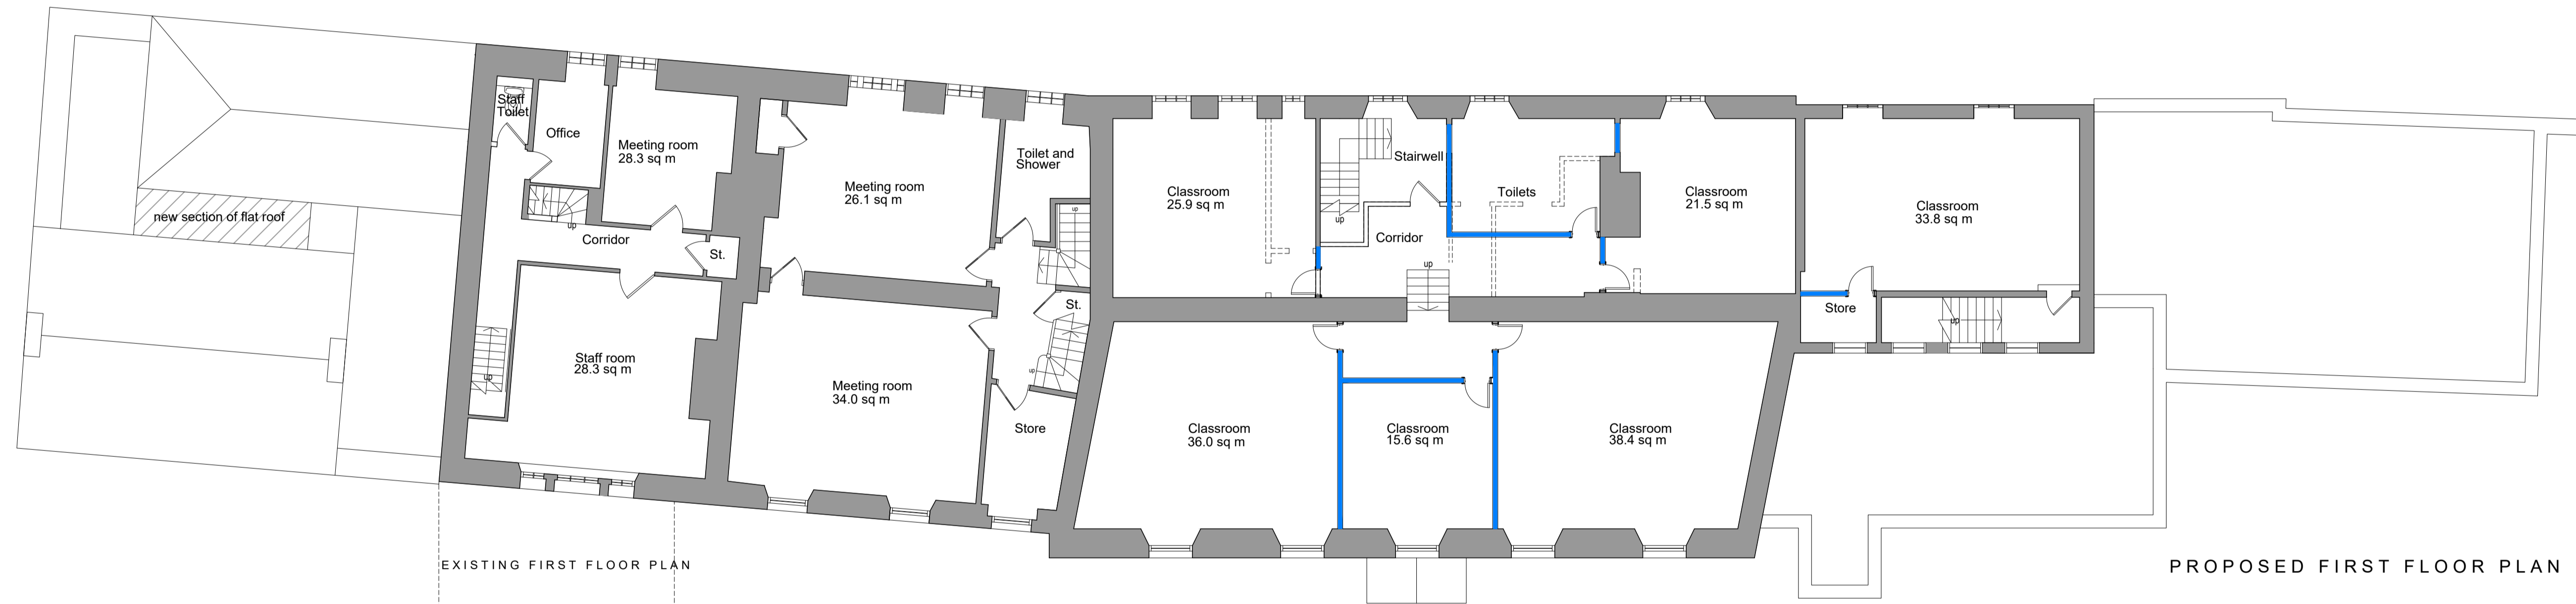


Copyright All rights reserved. This drawing must not be reproduced without permission.				
Revisions are to be indicated on this drawing as follows:				
no.	description	date	by	check
A	layout of area of former flat added	23.01.24	MJD	mjd
B	minor amends	24.01.24	MJD	mjd

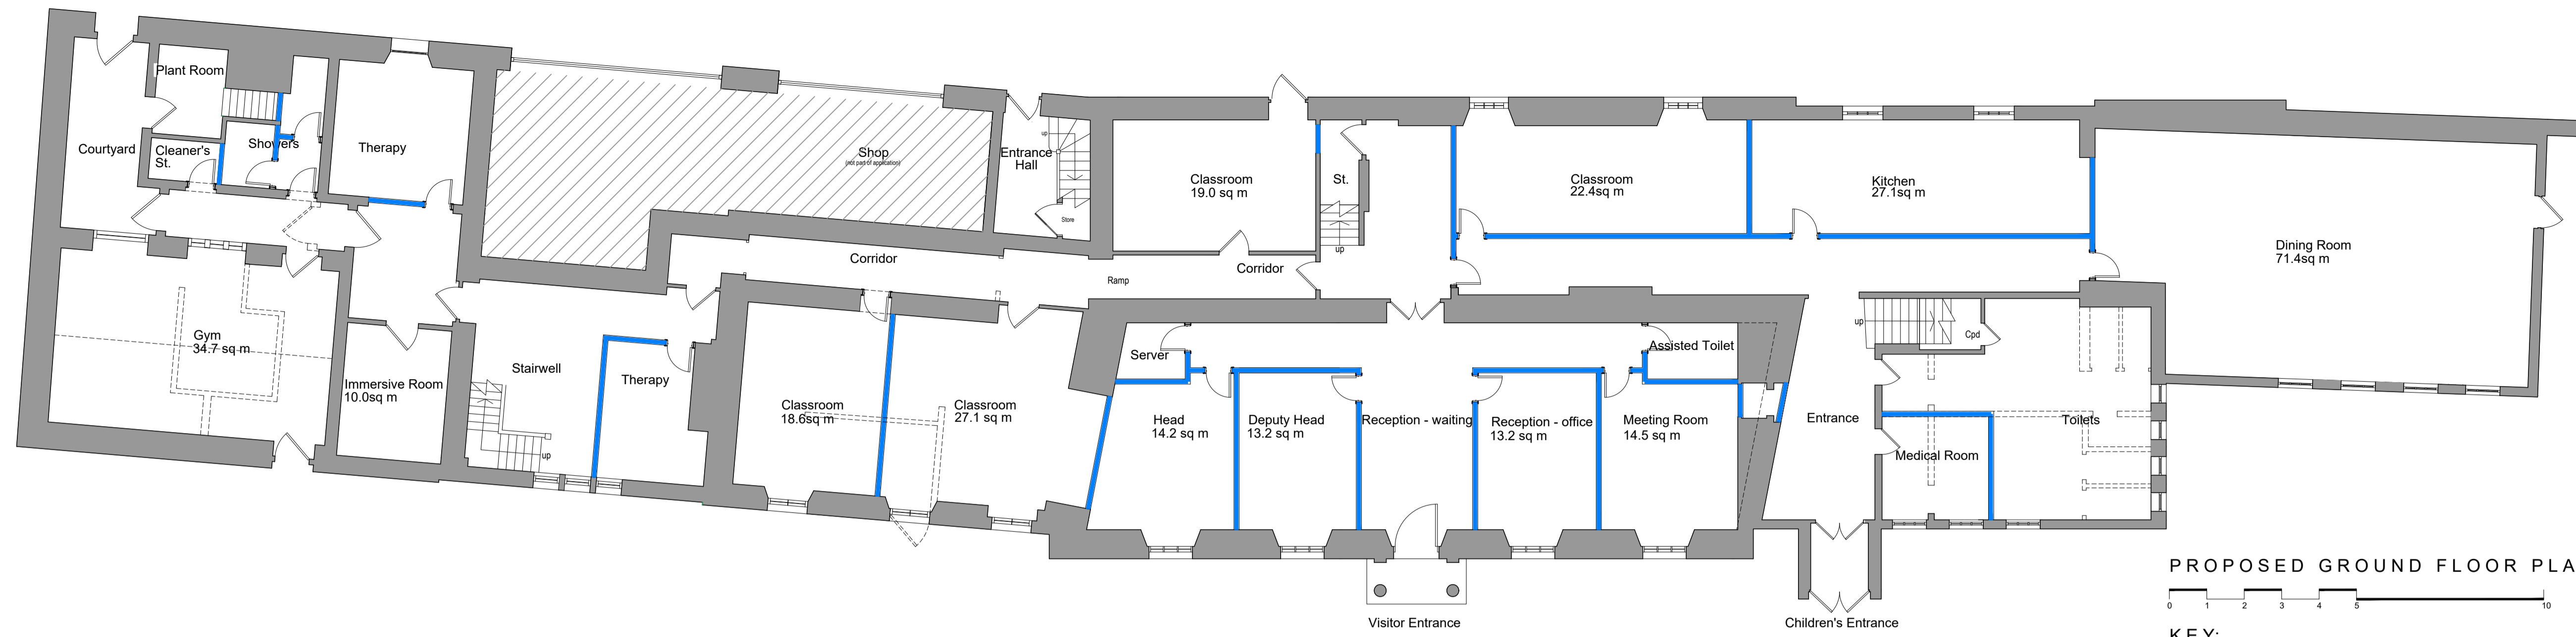

PLANNING APPLICATION

space
 architecture and design limited

The Studio
 Lake House
 Backmoorfoot Road
 Huddersfield
 HD7 5TR

t: 01484 841420
 f: 01484 847757
 e: md@spacearchitecture.net
 w: www.spacearchitecture.net

Client: Outcomes First Group Ltd

Project: Conversion of Benton House into a Specialist School
 Front Street, Benton, Newcastle
 NE7 7UJ

Drawing Title: Proposed Floor Plans

Scale	Author	Date	Drawn	Checked	Drawing Number	Revision
1:100	1:200	12.05.23 MJD	mjd	mjd	23.006(2)-3120	8