


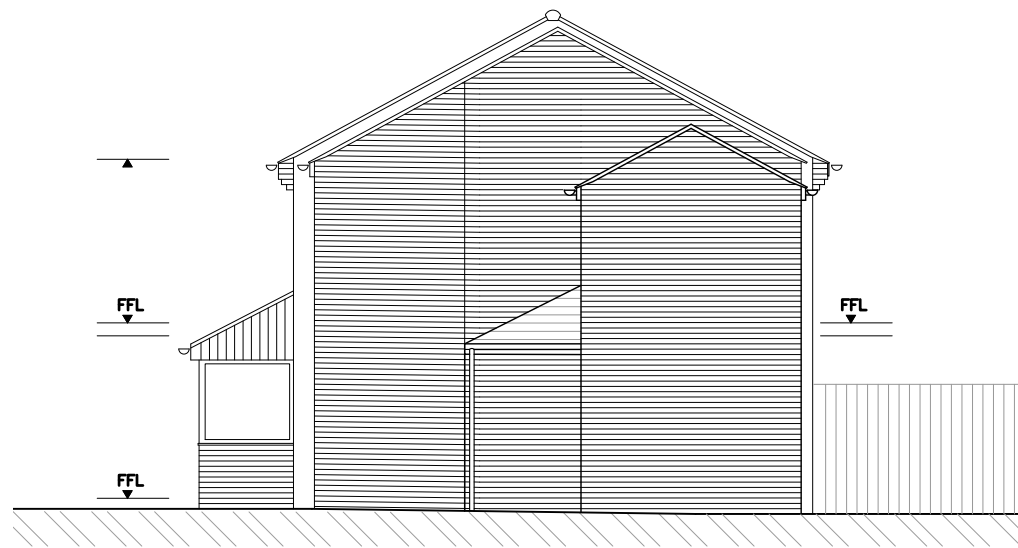


PROPOSED EAST ELEVATION




PROPOSED WEST ELEVATION



PROPOSED NORTH ELEVATION

 

A	PGL	JAN24	ELEVATIONS AMENDED TO SUIT CLIENT GF PLAN CHANGE
A	PGL	JUN 23	ELEVATIONS AMENDED AFTER COMMENTS FROM PLANNER
REVISION	DRAWN BY	DATE	SPECIFICATION

PROJECT AMBERLEY CHASE SIDE EXTENSION		 NORTHERN DESIGN ARCHITECTS WHITLEY BAY				
DRAWING TITLE PROPOSED ELEVATIONS						
DATE JAN 24	SCALE 1:100@A3	DRAWN PGL	CHECKED PGL	PROJECT NO. 2302	DRAWING NO. AG(08)03	REV. B

© DRAWING AND DESIGN COPYRIGHT OF : NORTHERN DESIGN ARCHITECTS	DRAWING STATUS PLANNING
--	----------------------------