




PROPOSED GROUND FLOOR PLAN

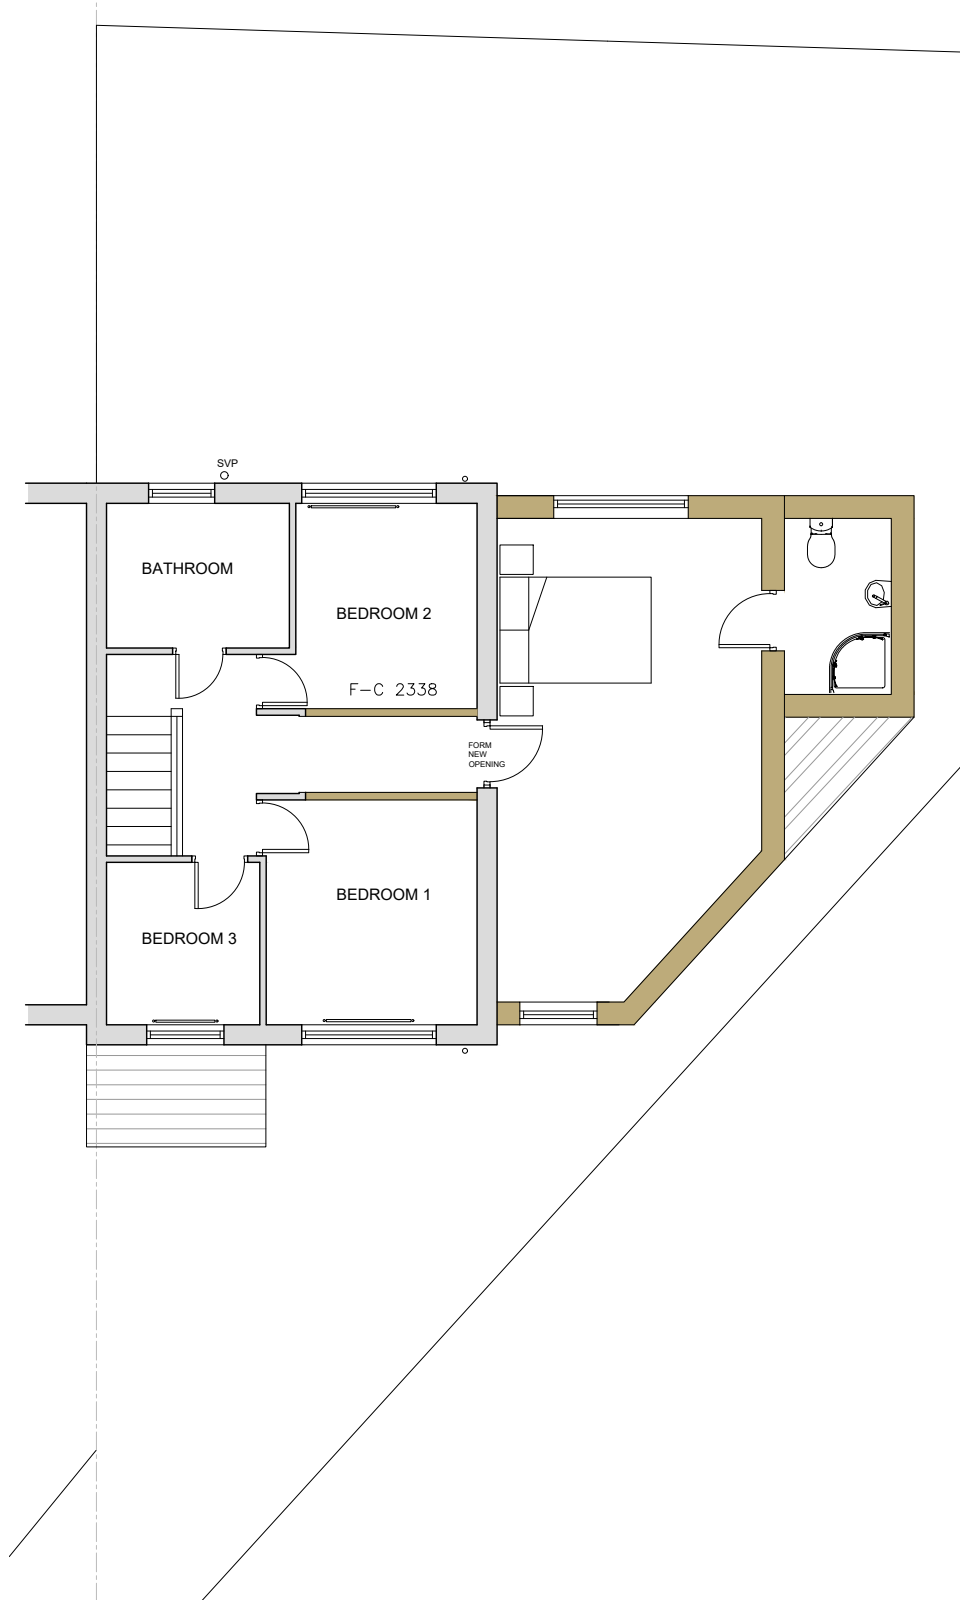

PROPOSED FIRST FLOOR PLAN

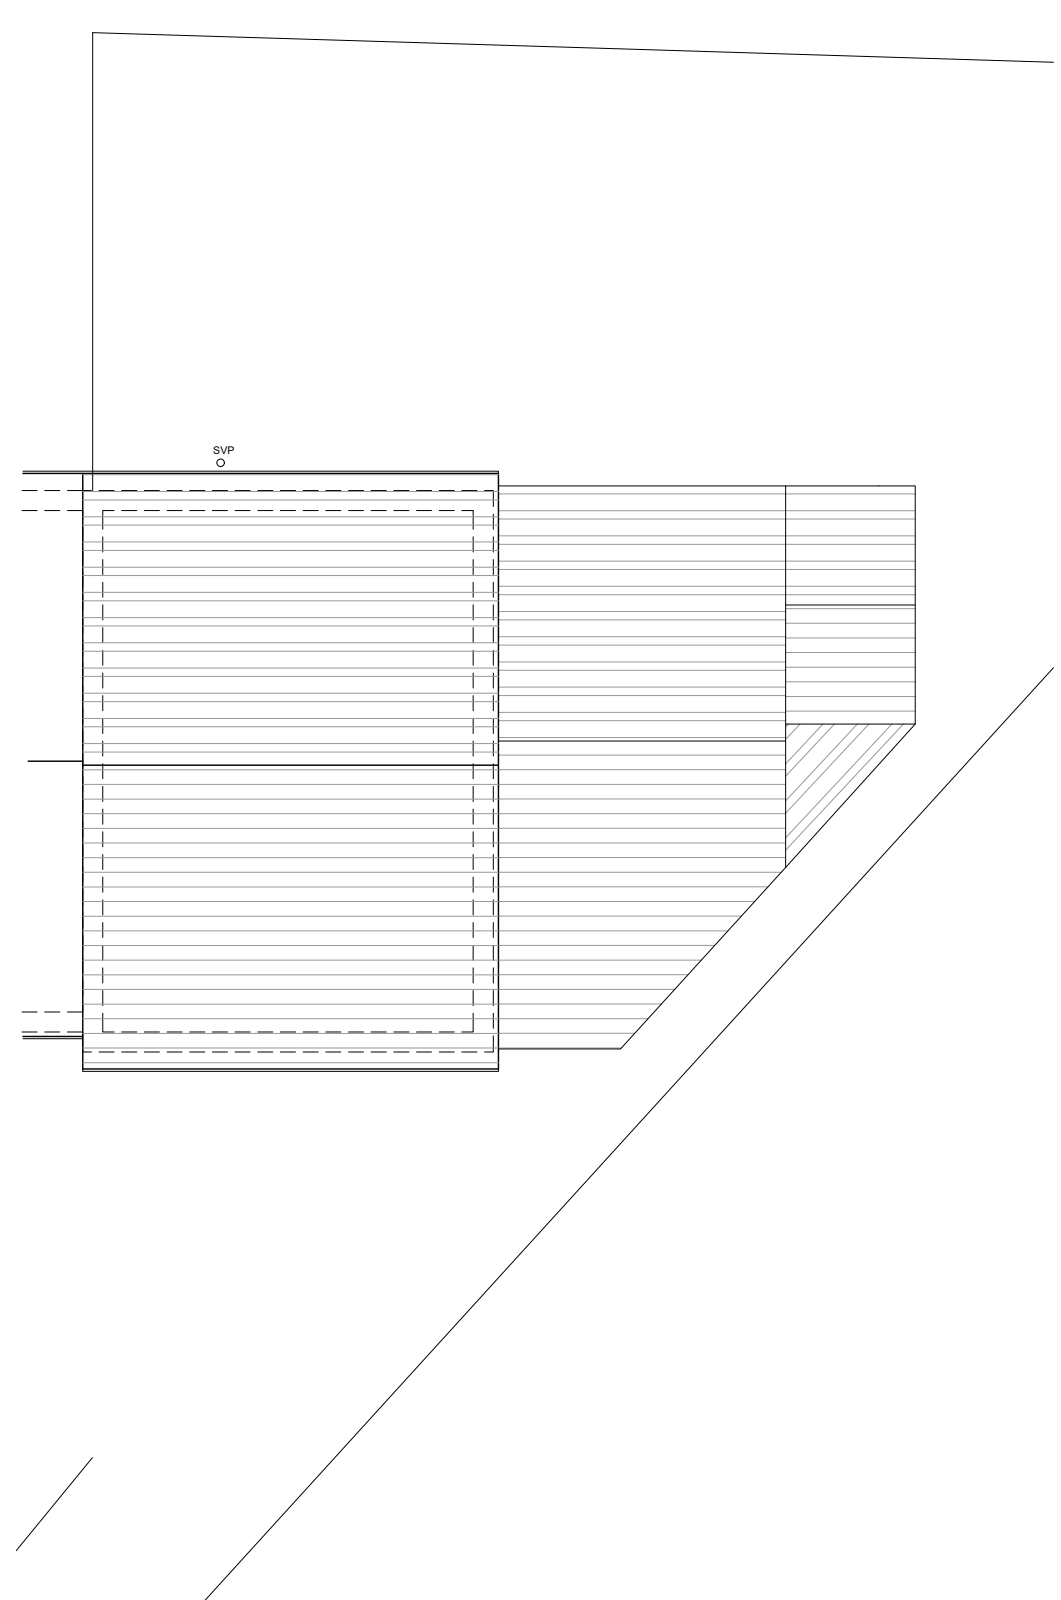

PROPOSED ROOF PLAN

 

- EXISTING WALLS
- PROPOSED WALLS

B	PGL	DEC 23	CHANGE TO GF PLAN
A	PGL	JUN 23	ELEVATIONS AMENDED AFTER COMMENTS FROM PLANNER
REVISION	DRAWN BY	DATE	SPECIFICATION

PROJECT AMBERLEY CHASE SIDE EXTENSION		nda	
DRAWING TITLE PROPOSED FLOOR PLANS		NORTHERN DESIGN ARCHITECTS WHITLEY BAY	
DATE MAY 23	SCALE 1:100@A3	DRAWN PGL	CHECKED PGL
PROJECT NO. 2302	DRAWING NO. AG(03)20	REV. B	