



SITE: IVEY HOUSE
 16 BRIDGE ST
 LEIS THU
 TITLE: PROPOSED SITE PLAN
 DRAWING NR: SK 2 REV 1
 SCALE: 1:100 @ A4

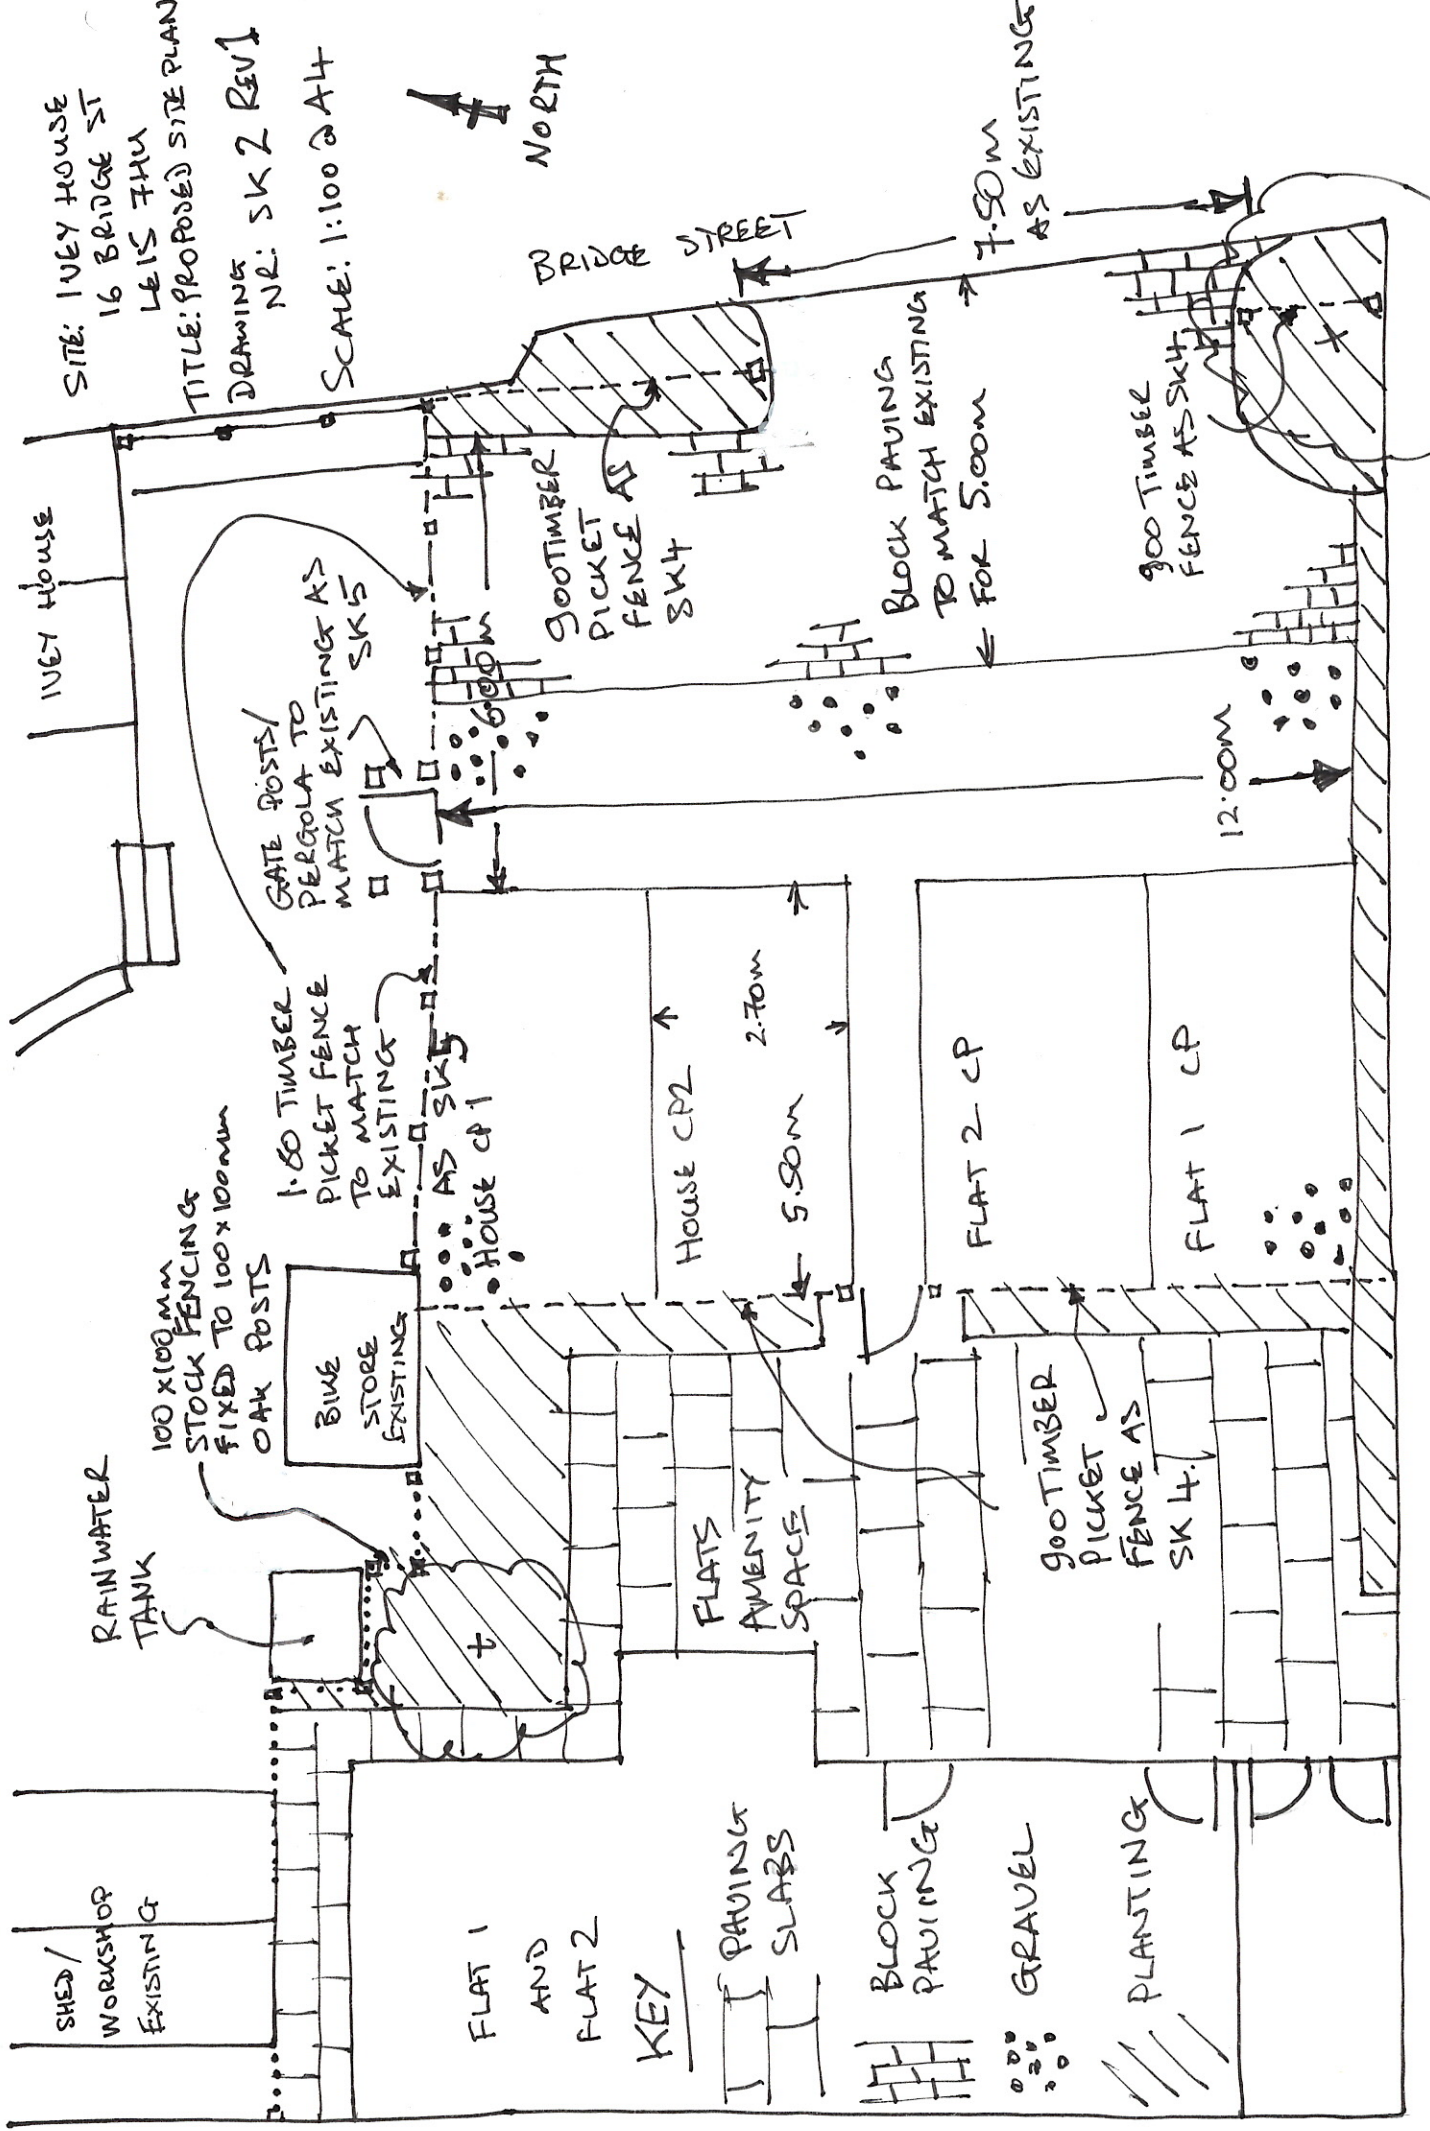

FLAT 1
 AND
 FLAT 2

KEY

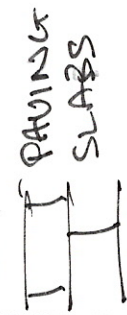

FLATS
 AMENITY
 SPACE

G00TIMBER
 PICKET
 FENCE AS
 SK 4.

100 x 100 MM
 STOCK FENCING
 FIXED TO 100 x 100 MM
 OAK POSTS

1.80 TIMBER
 PICKET FENCE
 TO MATCH
 EXISTING

AS SK 5
 House CP 1

HOUSE CP 2
 2.70M

FLAT 2 - CP

FLAT 1 - CP

G00TIMBER
 PICKET
 FENCE AS
 SK 4

BLOCK PAVING
 TO MATCH EXISTING
 FOR 5.00M

900 TIMBER
 FENCE AS SK 4

7.50M
 AS EXISTING

12.00M

BRIDGE STREET

IVEY HOUSE