
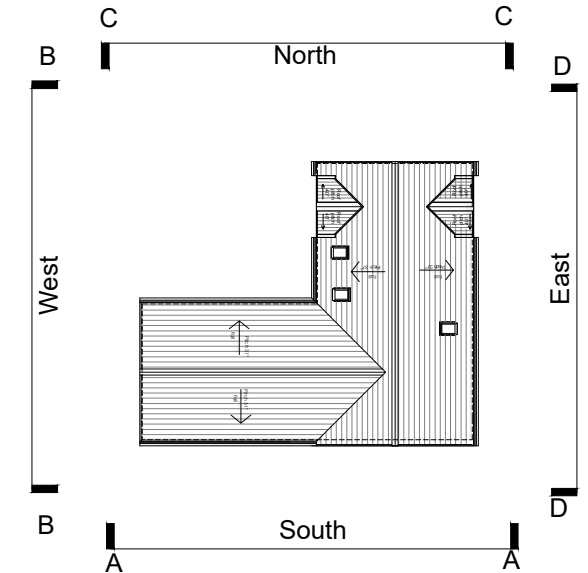


NOTES

Do not scale from this drawing. All dimensions to be checked by the contractor before construction and prior to the fabrication of any component. Discrepancies to be reported to LMA Architects

This drawing is copyright of LMA Architects. This drawing cannot be copied or reproduced in part or full without the written consent of LMA Architects.

 

MATERIALS KEY

- 1 - White render
- 2 - Stone blocks
- 3 - Base course - stone
- 4 - Roof - slate
- 5 - Aluminum windows and roof lights
- 6 - Aluminum gutter and downpipes
- 7 - Composite Doors

Revision	Date	Description	By



Suite11 | 276 Vincent Street | Glasgow, G2 5RL | 01412642991
 Suite G1 | 18 Wellington Square | Ayr, KA7 1EZ | 01292611727
 studio@l-m-a.co.uk | www.l-m-a.co.uk

Client

Mr. John Connolly

Project

Roaston Farm
 Kirkmichael
 KA19 7JY

Description

Proposed Elevations


Status

PLANNING

Job Number	Drawing Number	Revision
23_04_2454L	(02)001	
Scale	Drawn / Checked By	Date
1:100 @A3	WP / CG	Feb'24



B - B West Elevation

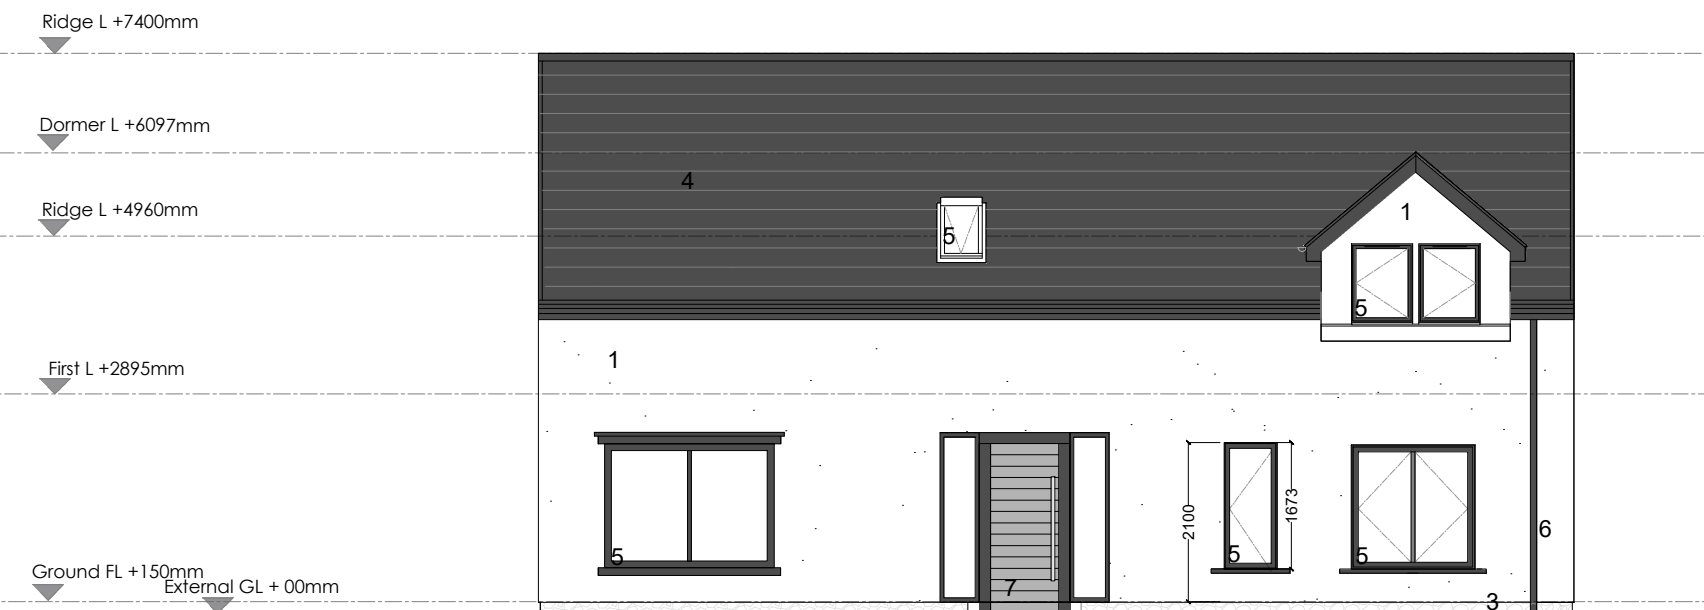

D - D East Elevation