





Site key plan 1:1250  
Buildings on this page hatched in blue.

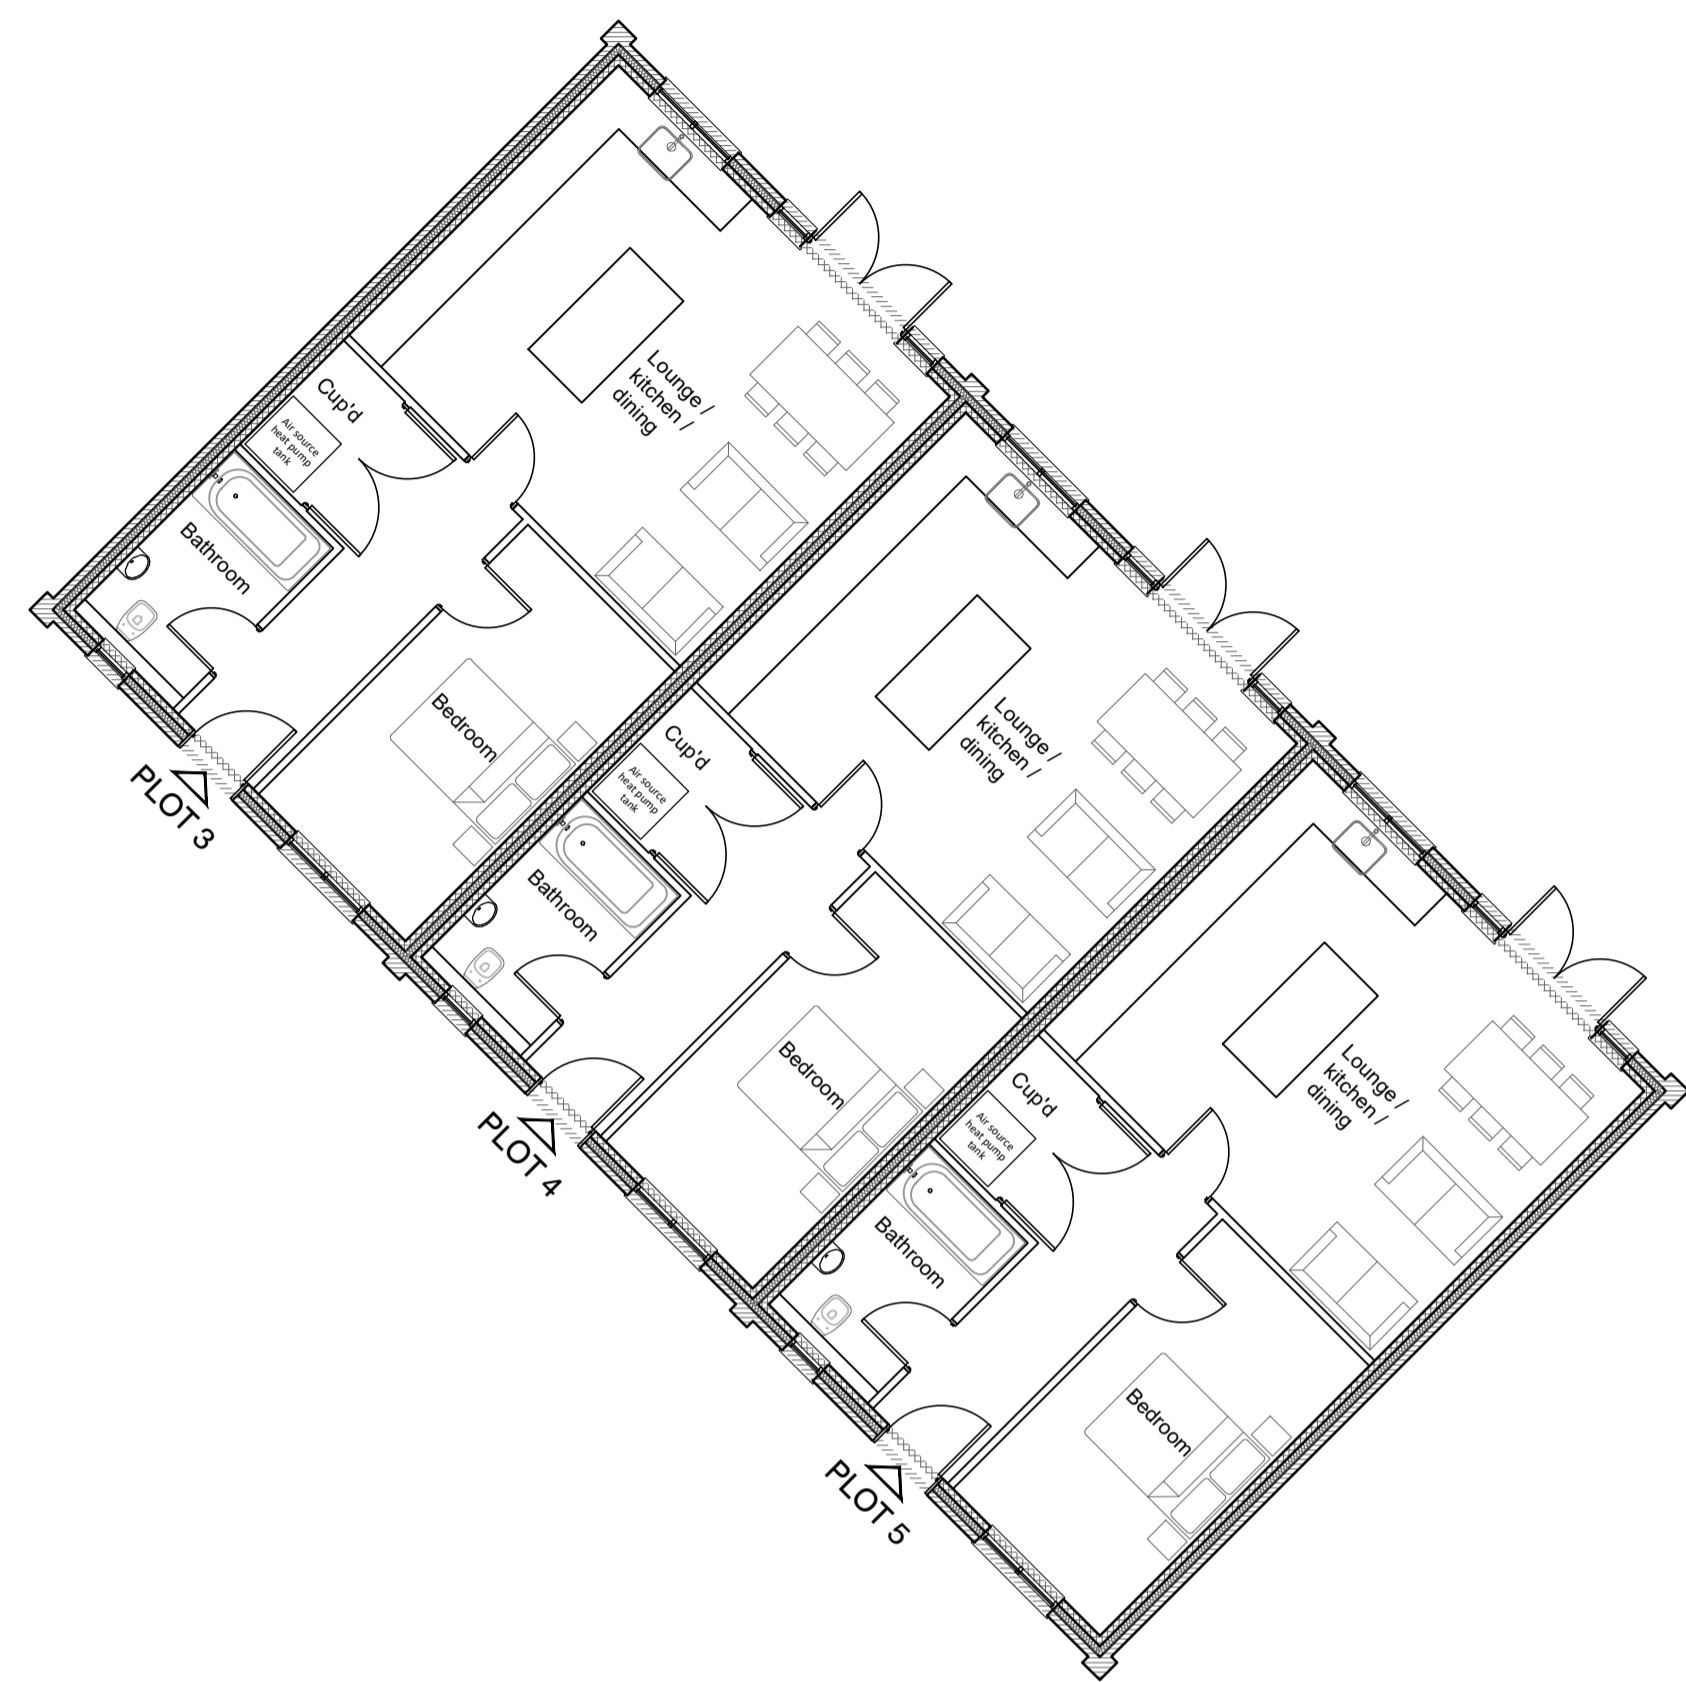

Ground floor - Plots 3-5

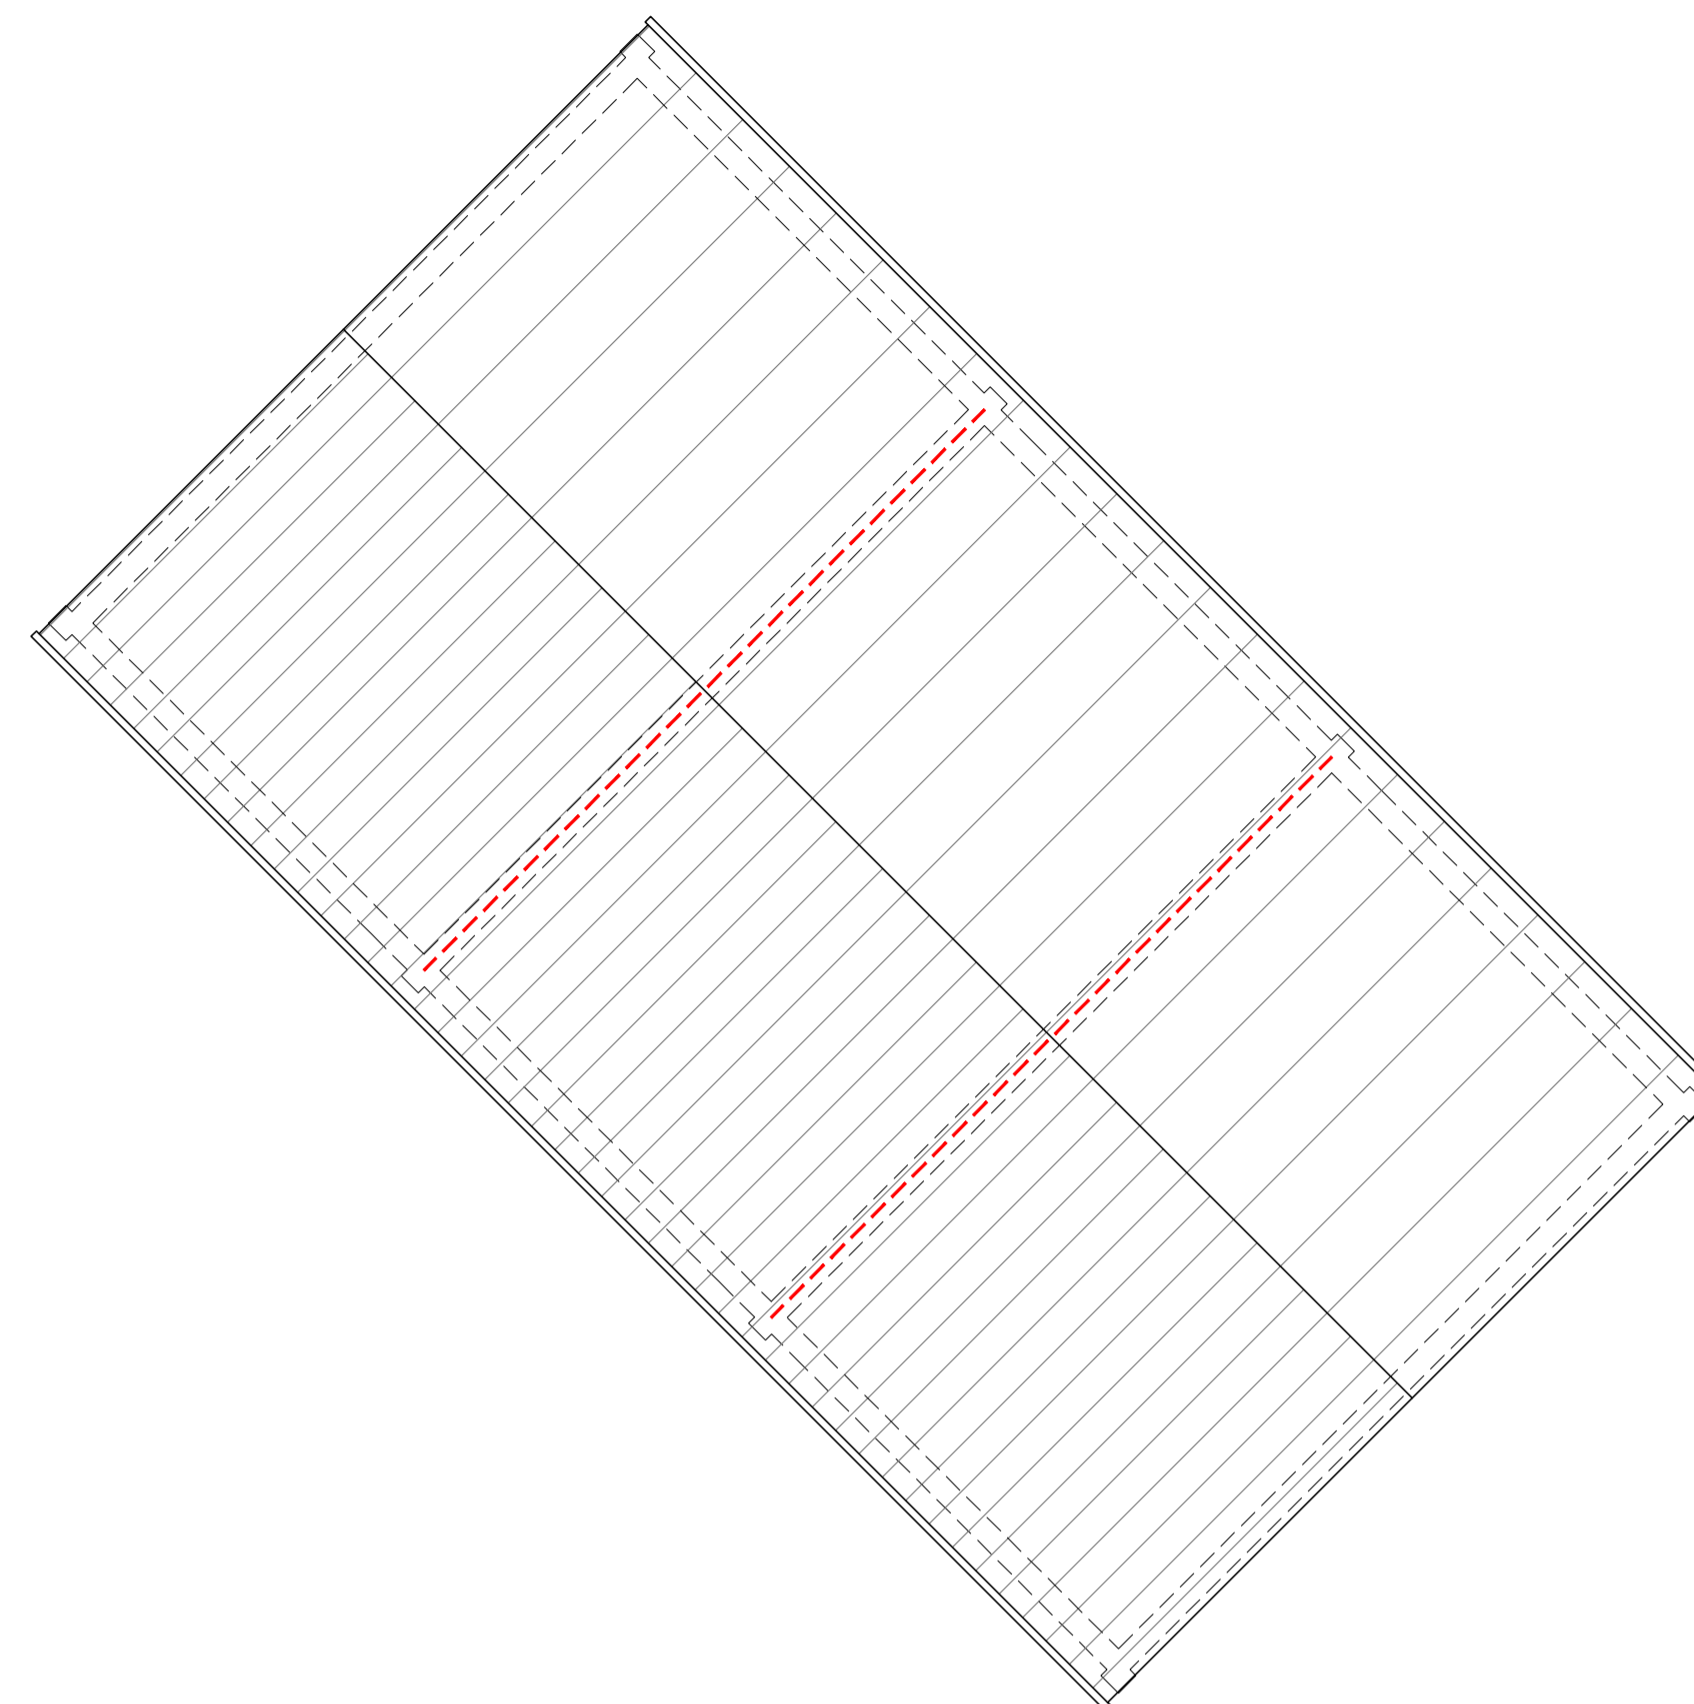

Roof plan - Plots 3-5

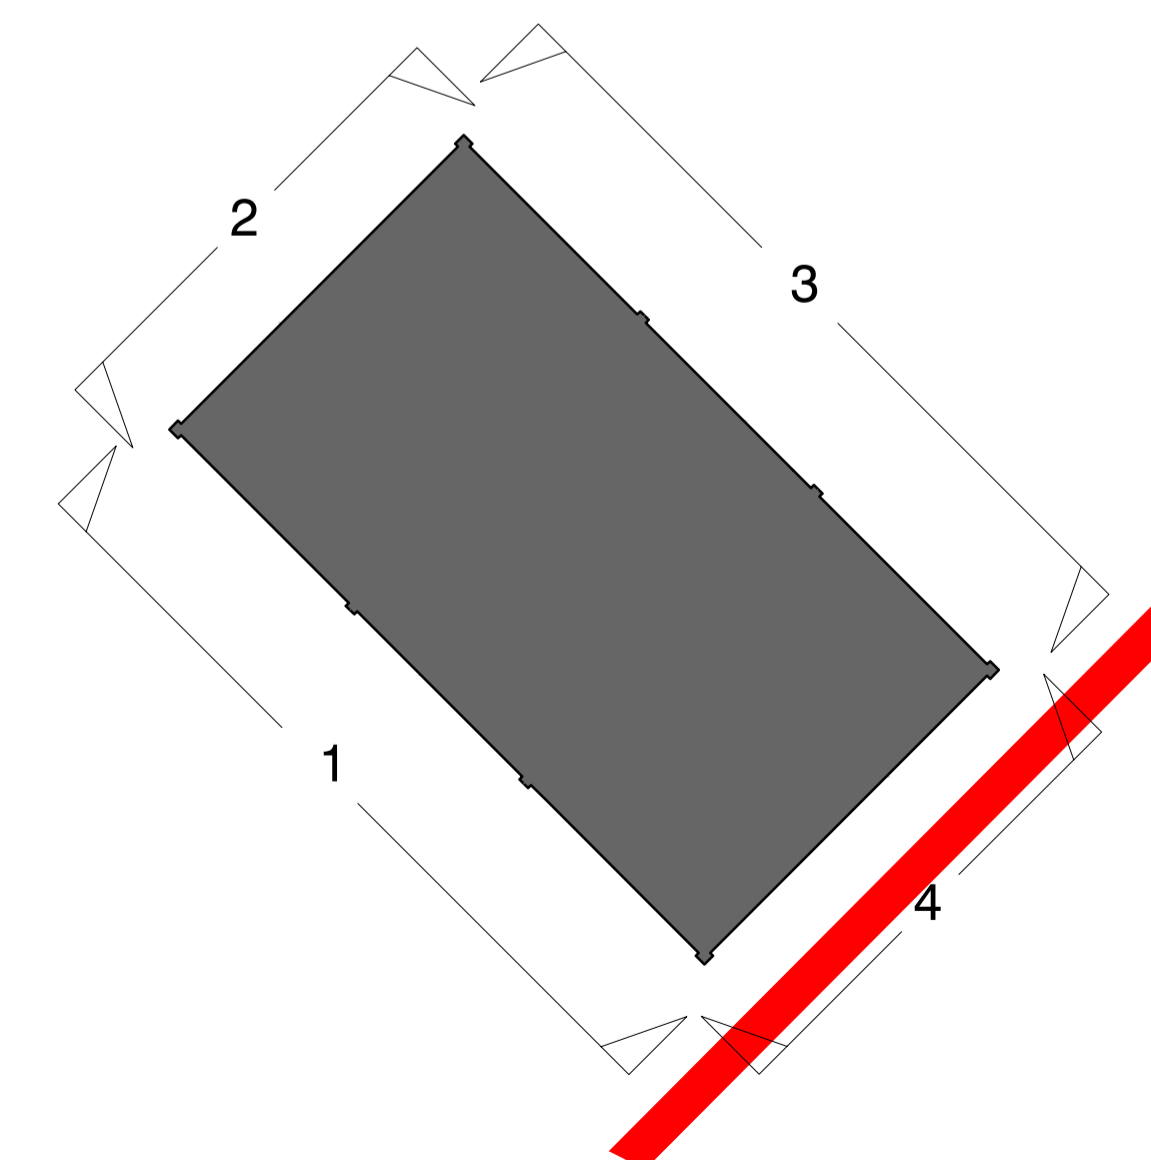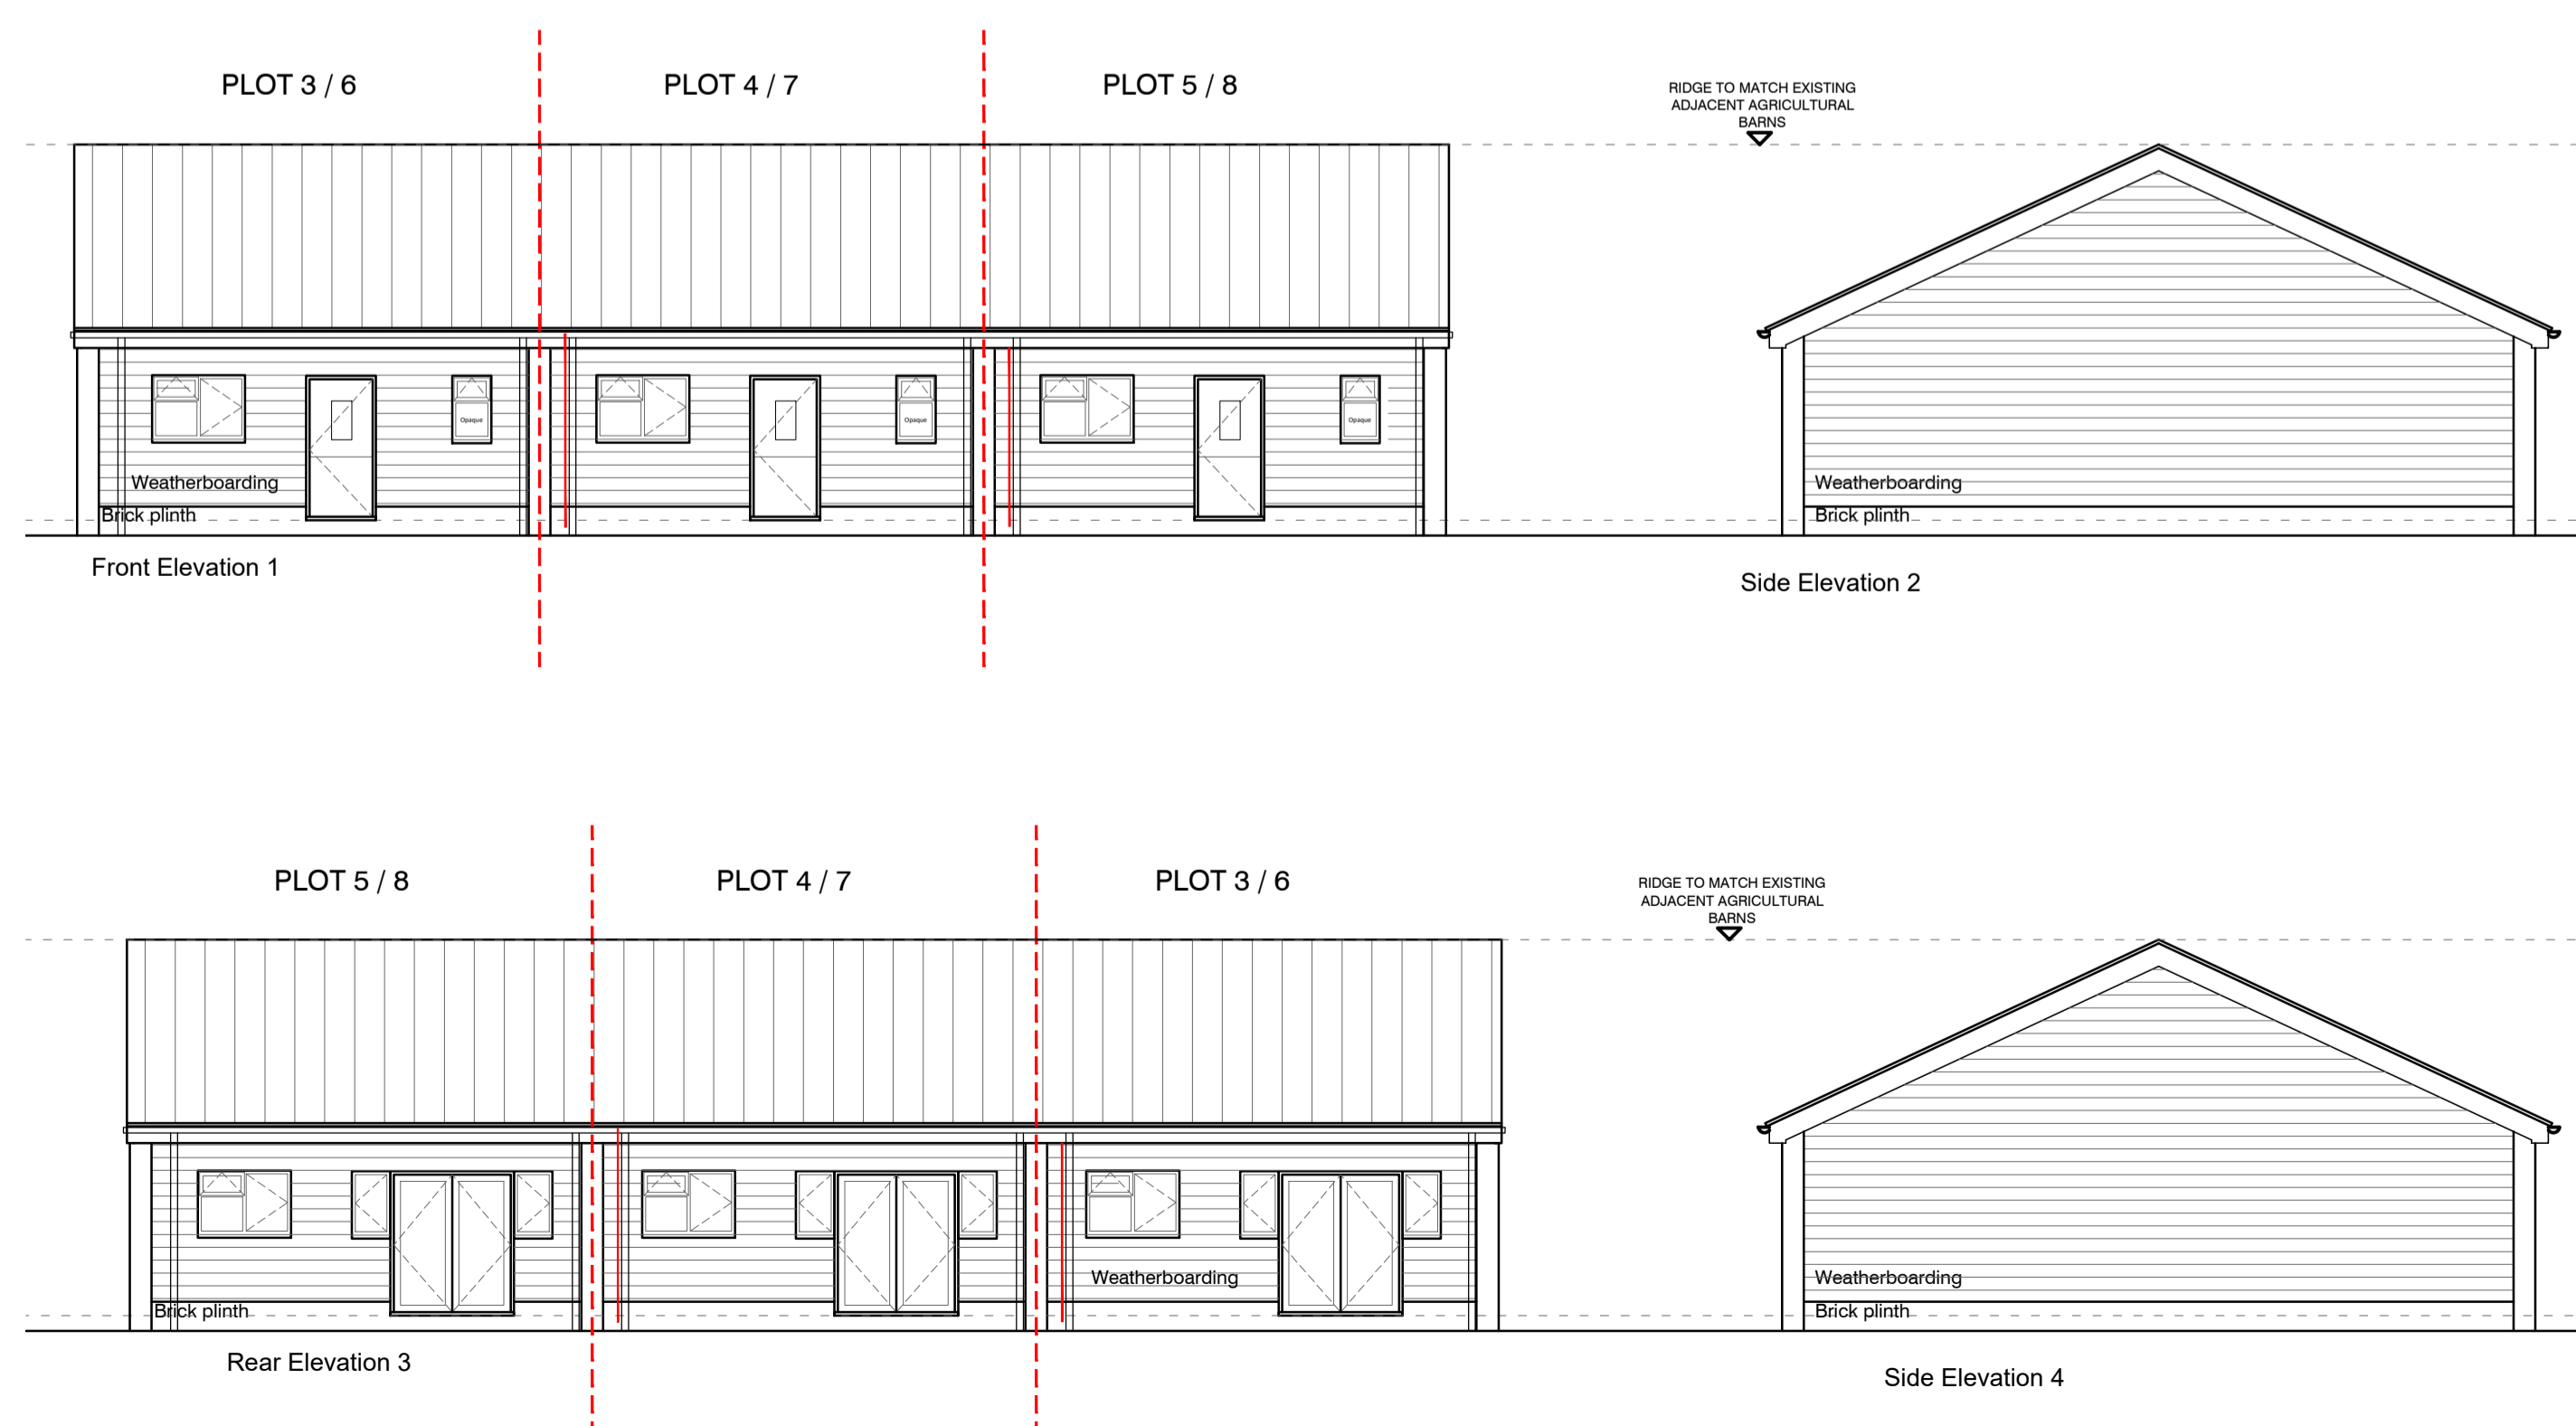

Elevation key plan 1:200

REV.	REVISION DESCRIPTION	REV'D BY:	DATE	REV'D:
REVISIONS:				
PROJECT:				
MANOR COURT FARM ASHURST ROAD, ASHURST TUNBRIDGE WELLS, KENT, TN3 9TB				
CLIENT:				
DRAWING TITLE:				
PLOTS 3 TO 5 - MODERN BARN PROPOSED PLANS AND ELEVATIONS				
DATE:	PAGE SIZE:	SCALE:		
Nov 21	A1	1:100		
DRAWING NUMBER:				REVISION NUMBER:
P086/P2-3-5-301				-