




Site key plan 1:1250  
Buildings on this page hatched in blue.



Ground floor - Plots 6-8

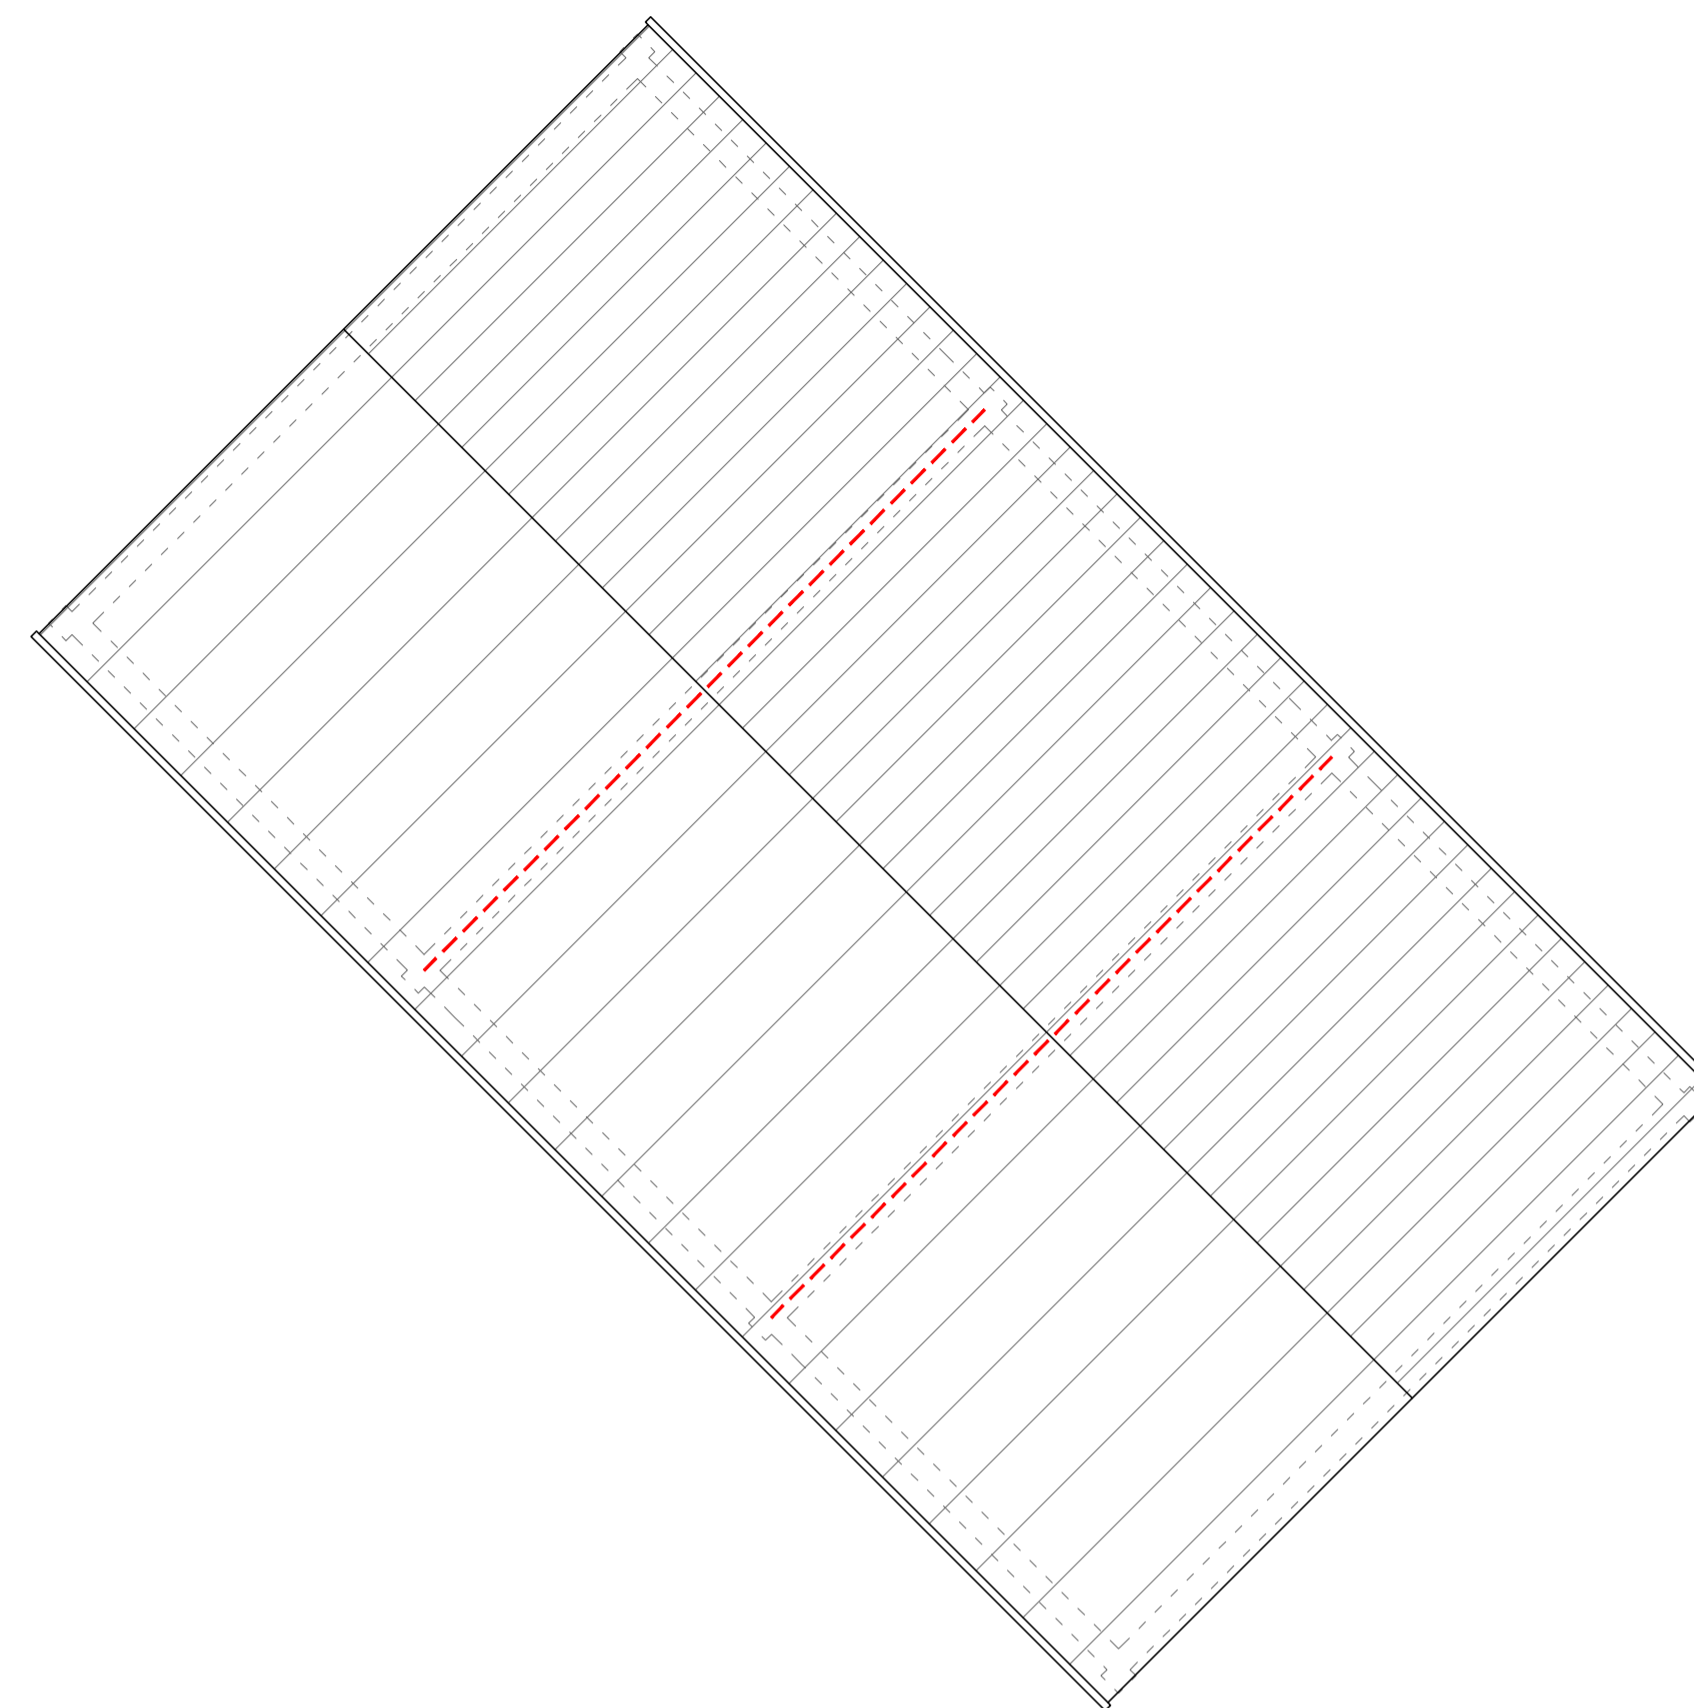

Roof plan - Plots 6-8

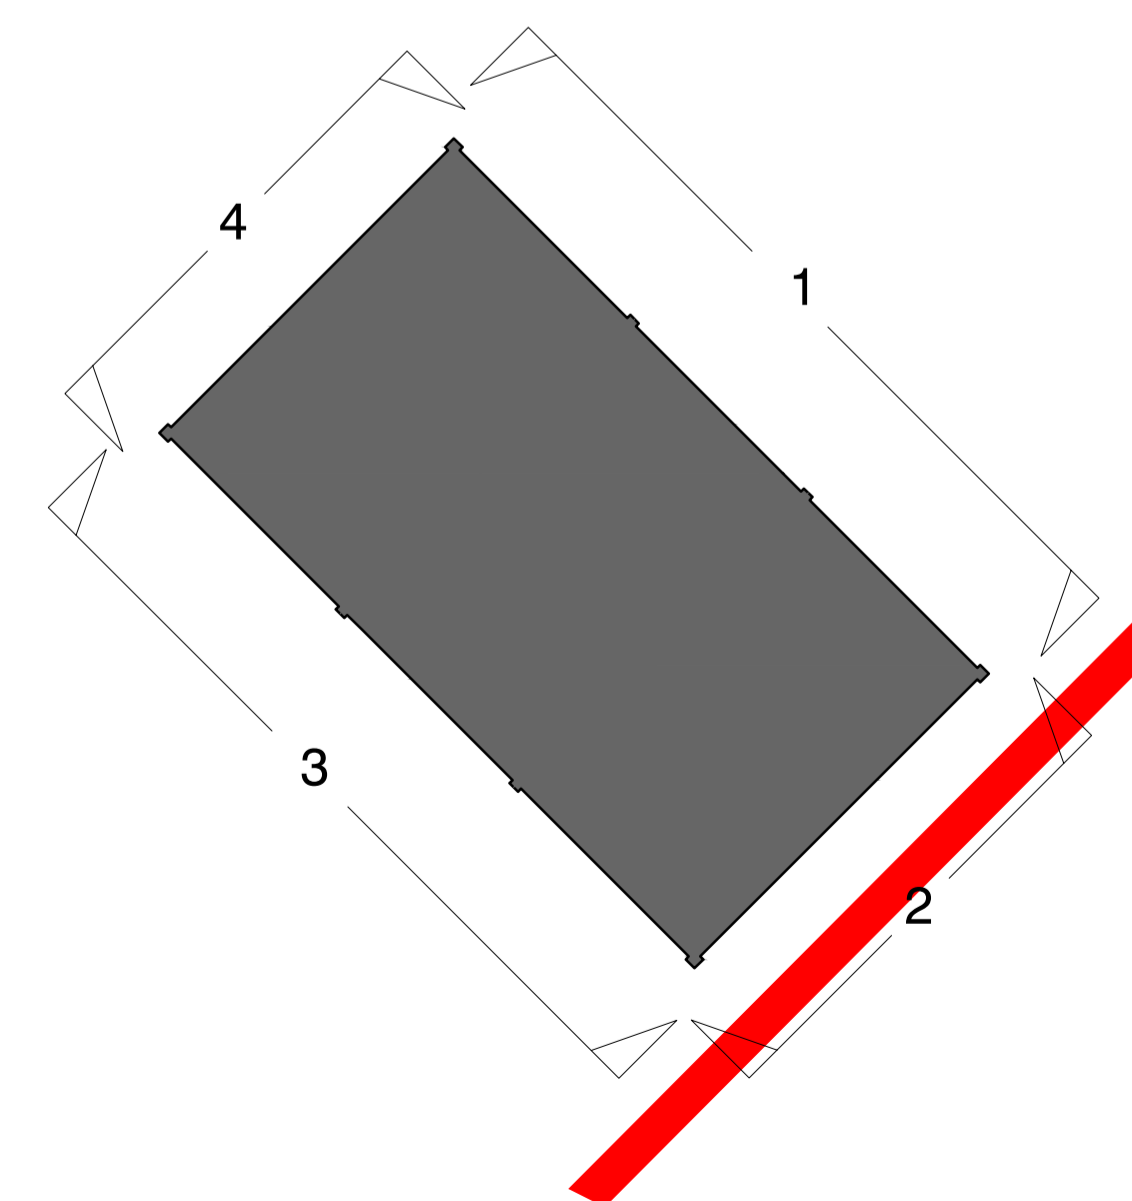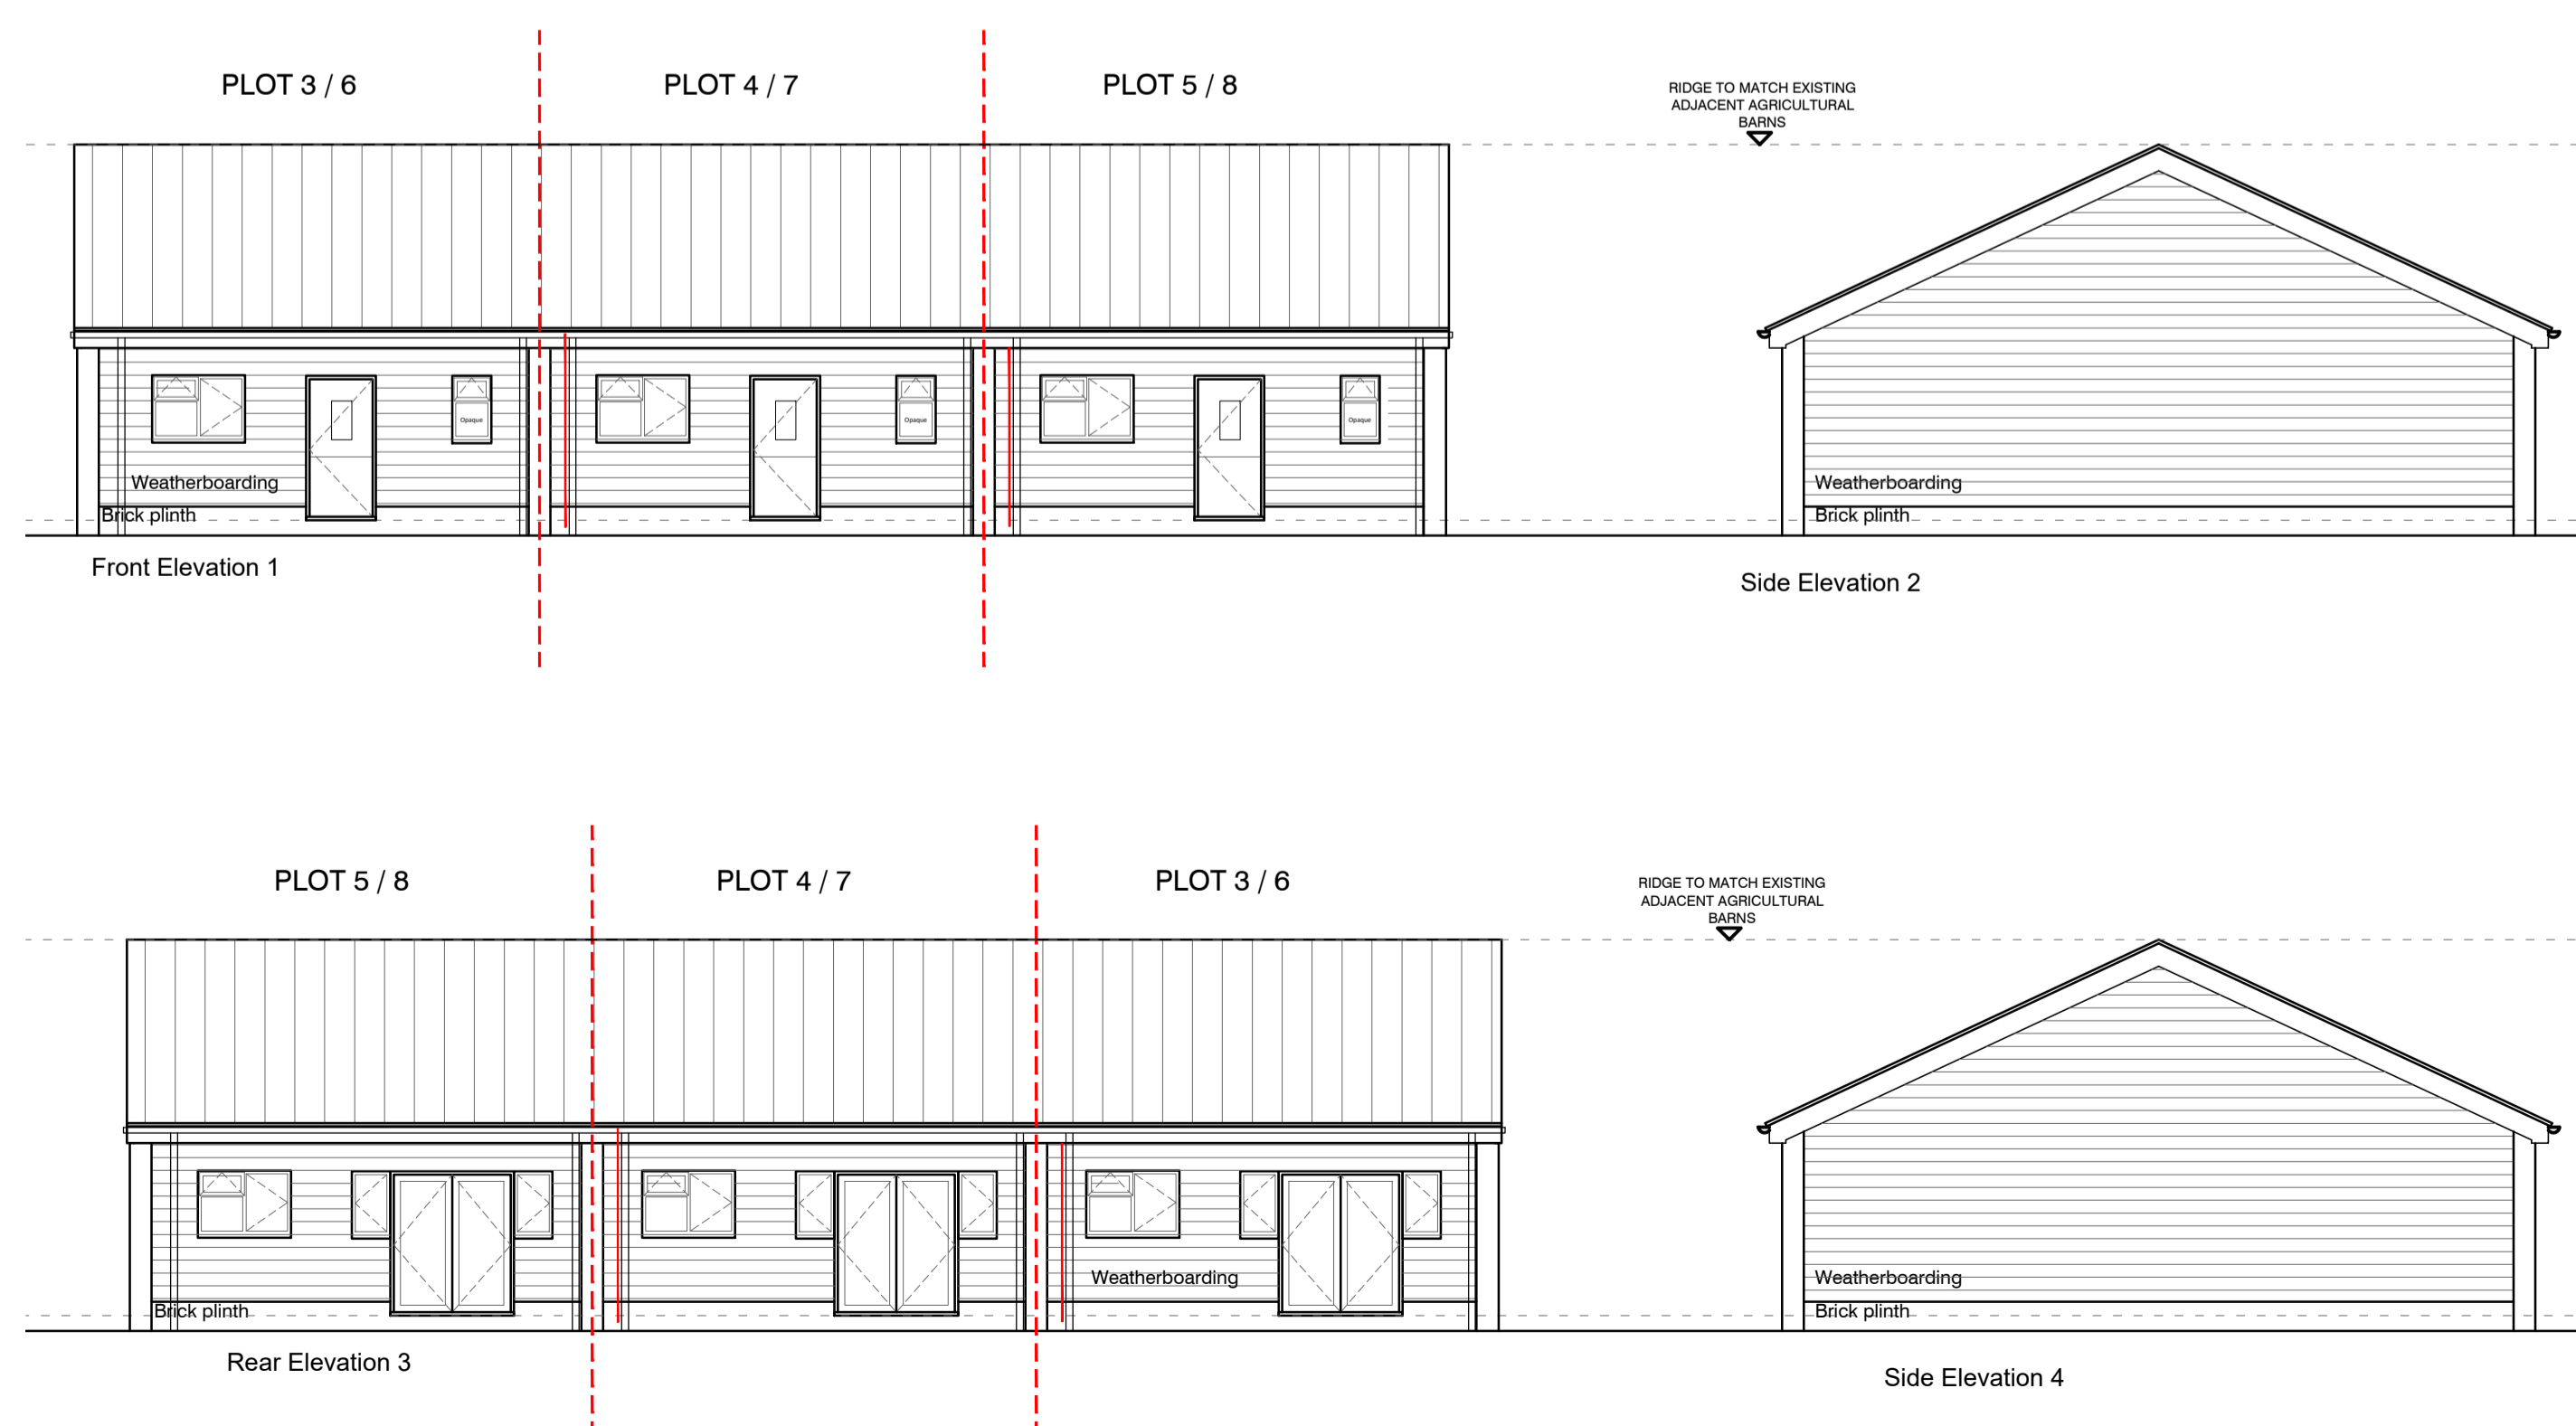

Elevation key plan 1:200

REV.	REVISION DESCRIPTION:	REV'D BY:	DATE REV'D:
REVISIONS:			
PROJECT:			
MANOR COURT FARM ASHURST ROAD, ASHURST TUNBRIDGE WELLS, KENT, TN3 9TB			
CLIENT:			
DRAWING TITLE:			
PLOTS 6 TO 8 - MODERN BARN PROPOSED PLANS AND ELEVATIONS			
DATE:	PAGE SIZE:	SCALE:	
Nov 21	A1	1:100	
DRAWING NUMBER:		REVISION NUMBER:	
P086/P2-6-8-301		-	