




Site key plan 1:1250
Buildings on this page hatched in blue.

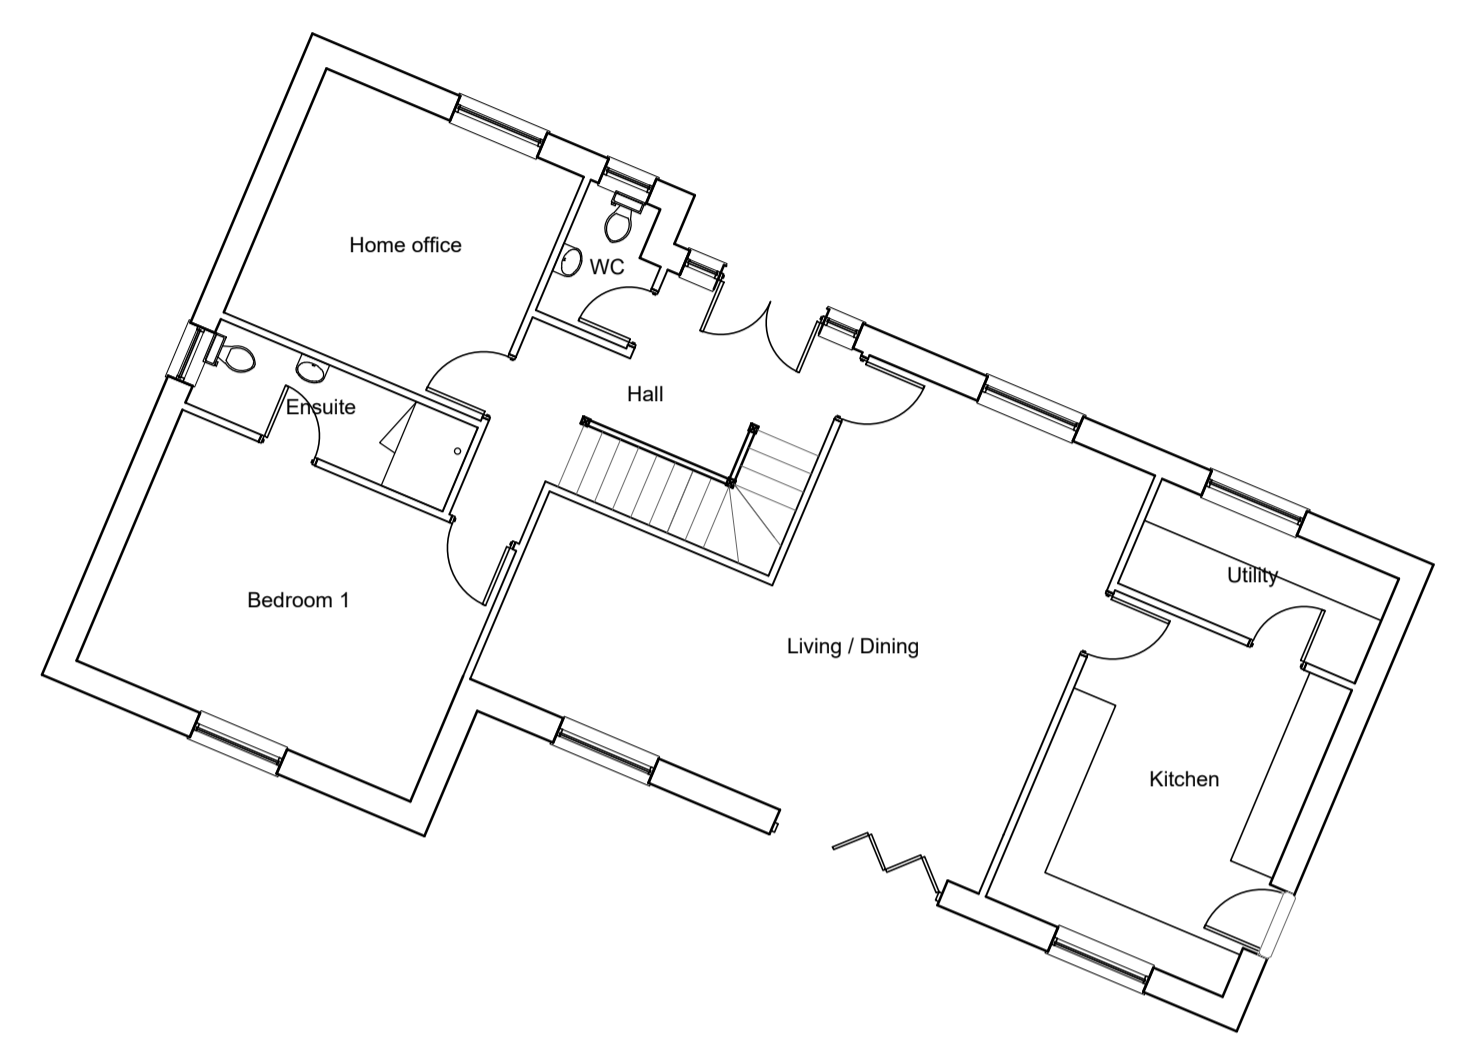


Ground floor

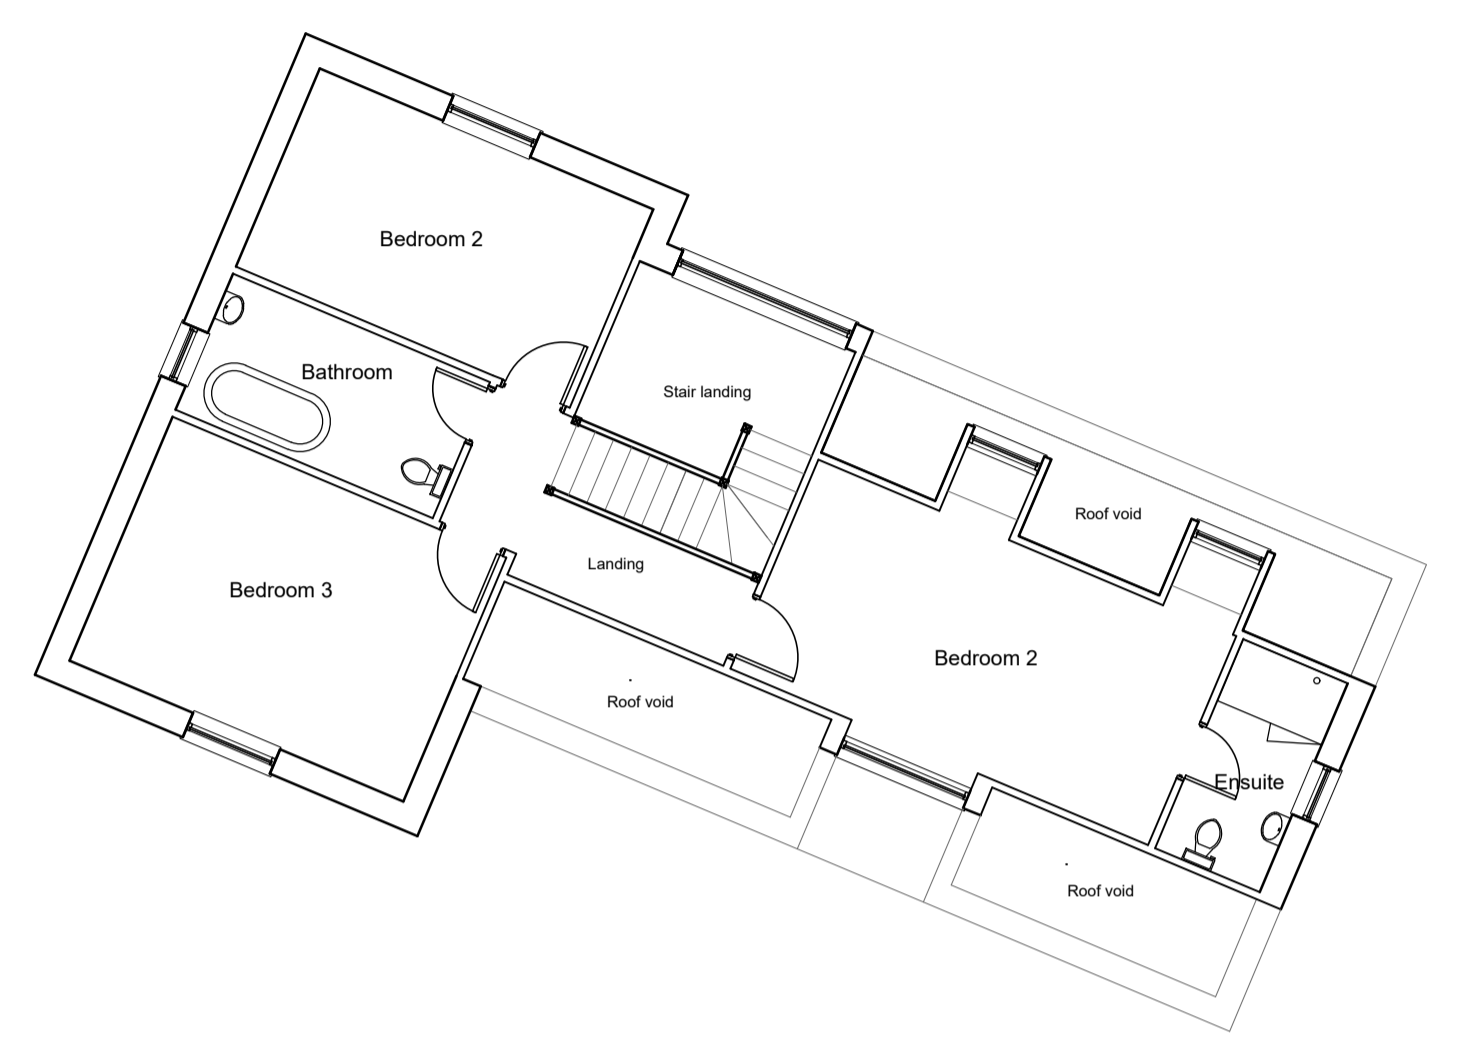


First floor

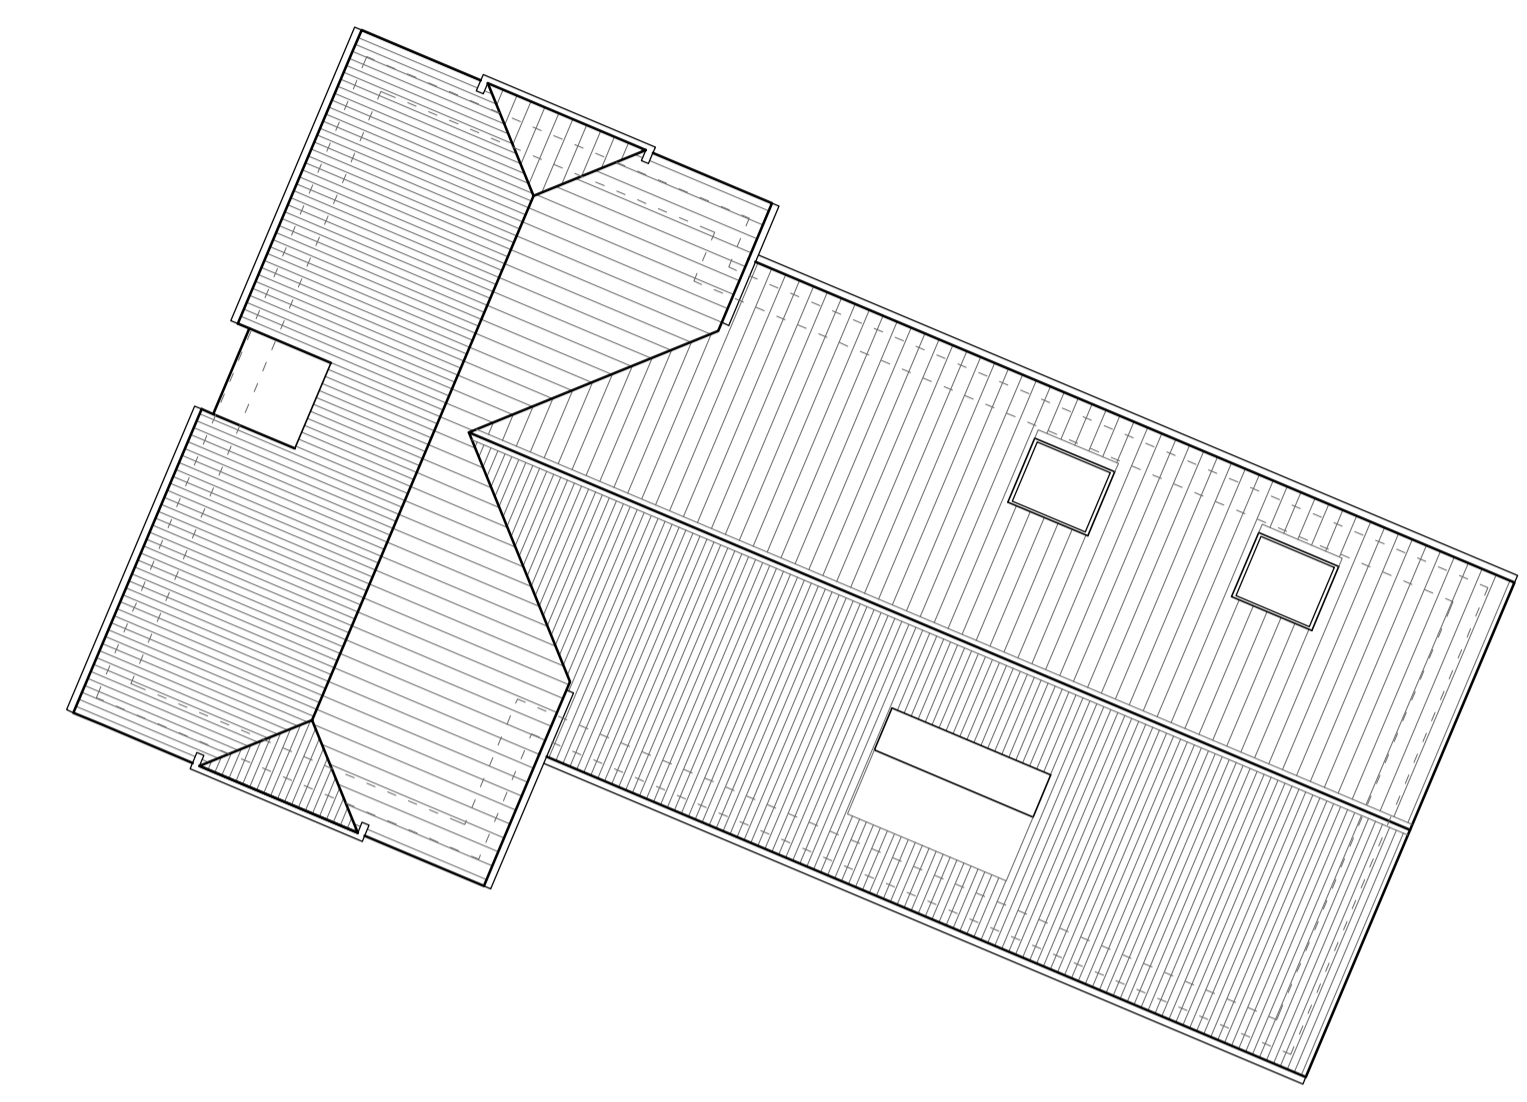


Roof plan

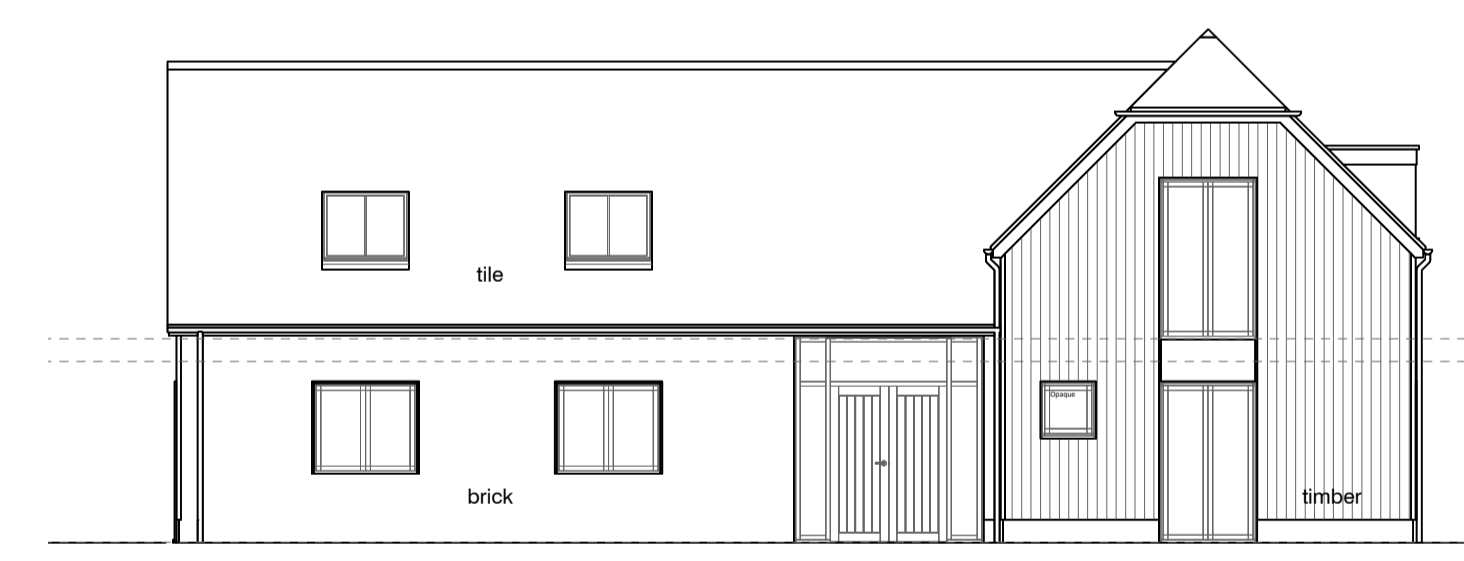


Plot 1 - Threshing Barn Ele 1 - north

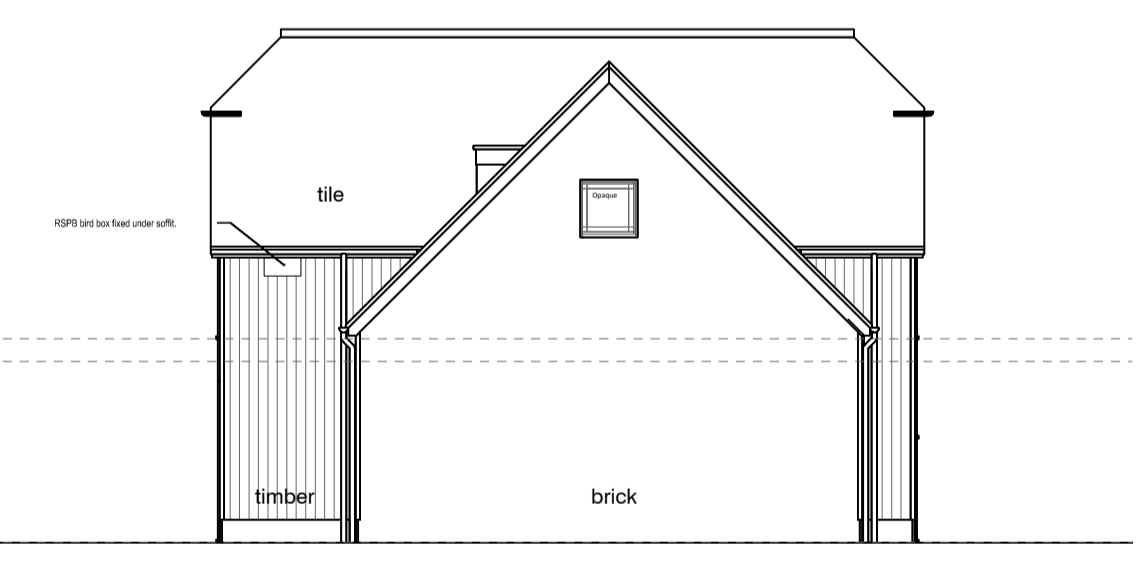


Plot 1 - Threshing Barn Ele 2 - east

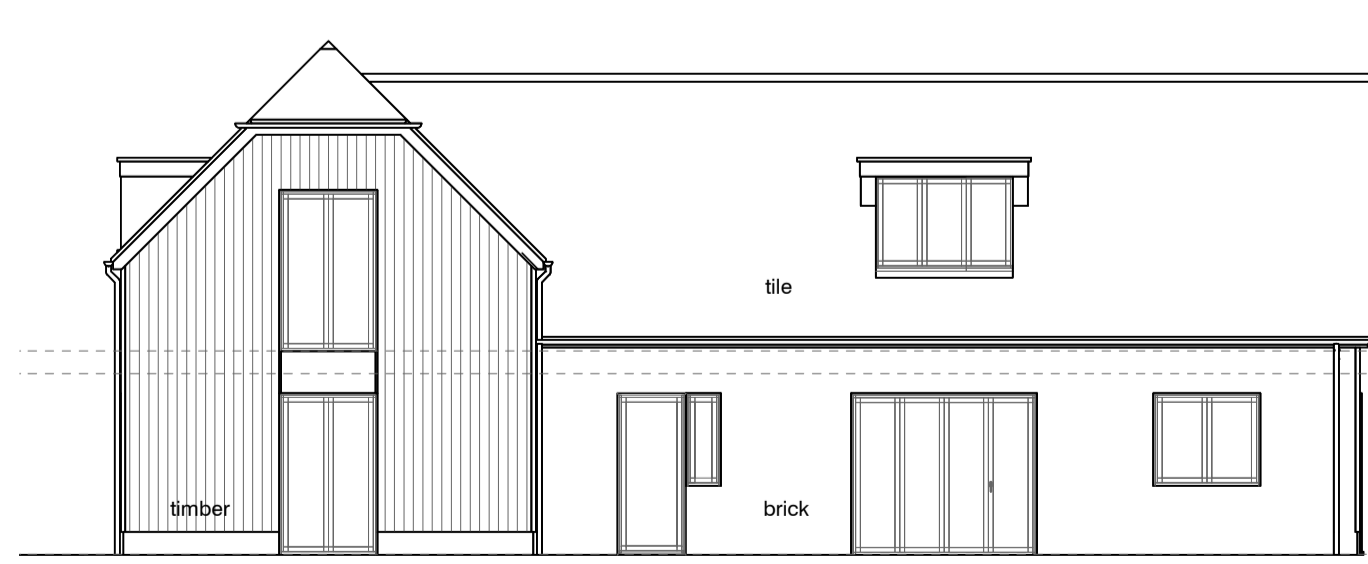

Plot 1 - Threshing Barn Ele 3 - south

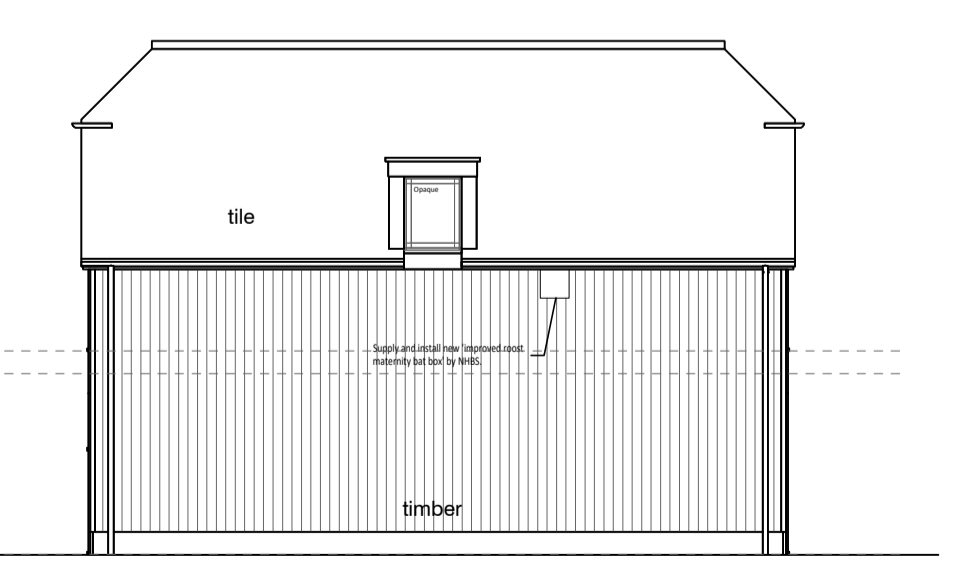

Plot 1 - Threshing Barn Ele 4 - west

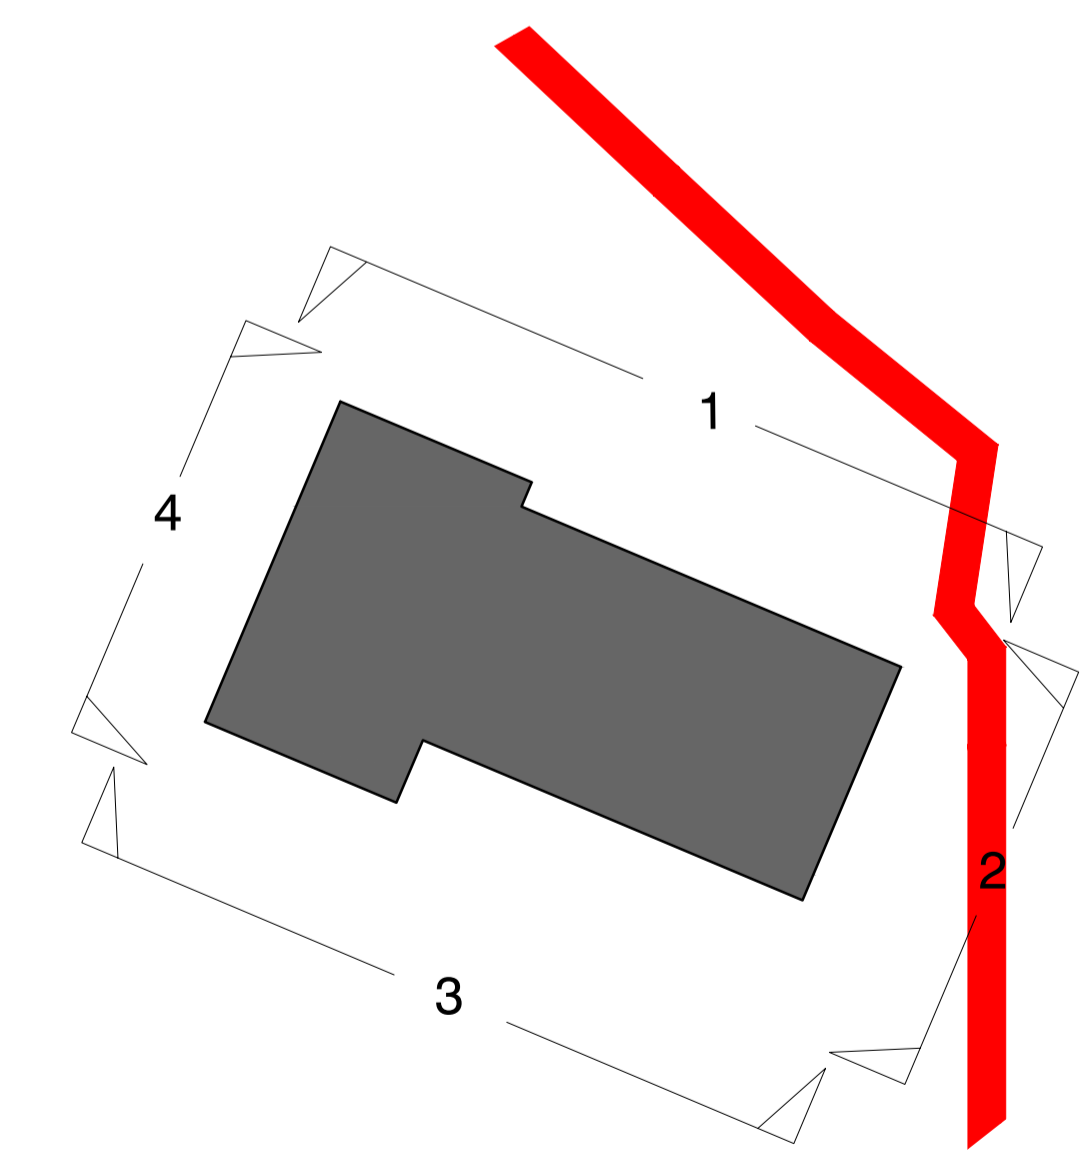

Elevation key plan 1:200

REV.	REVISION DESCRIPTION	REV. BY	DATE	REV. BY	DATE
-	-	-	-	-	-

PROJECT:
MANOR COURT FARM
ASHURST ROAD, ASHURST
TUNBRIDGE WELLS, KENT, TN3 9TB



DRAWING TITLE:
PLOT 1 - THRESHING BARN
PROPOSED PLANS AND ELEVATIONS

DATE	PAGE SIZE	SCALE
Nov 21	A1	1:100

DRAWING NUMBER	REVISION NUMBER
P086/P2-1-301	-