
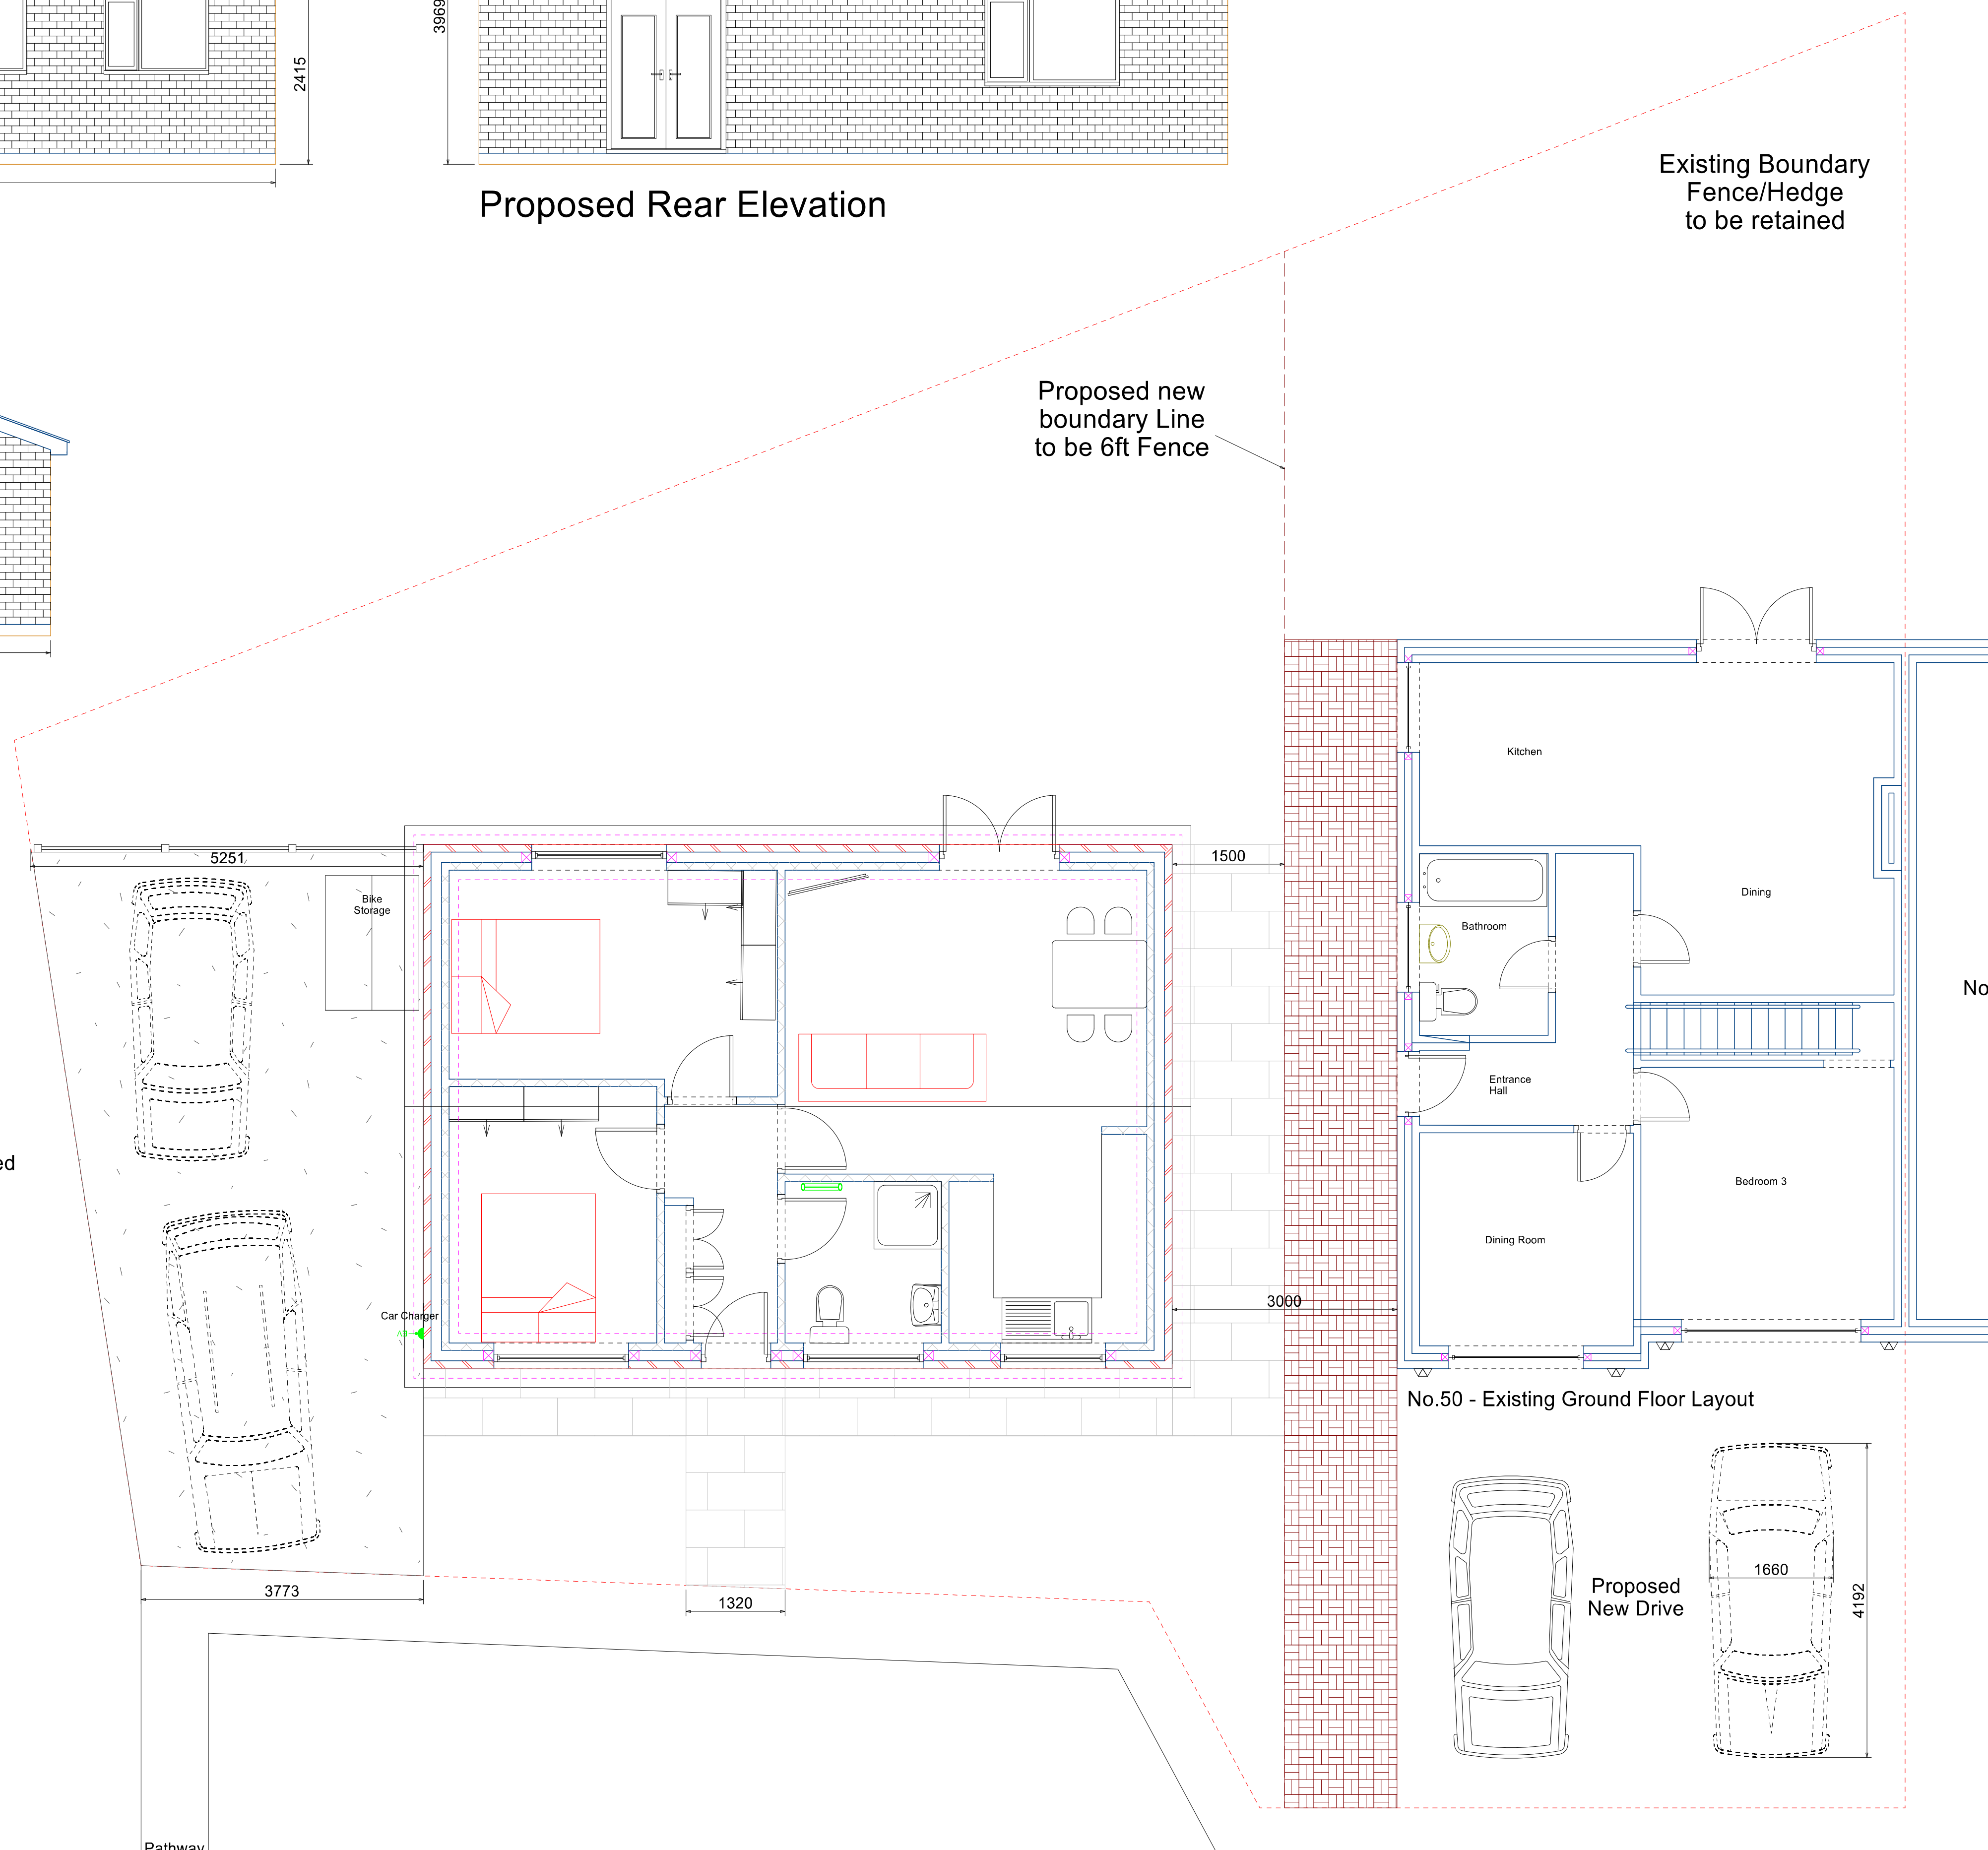
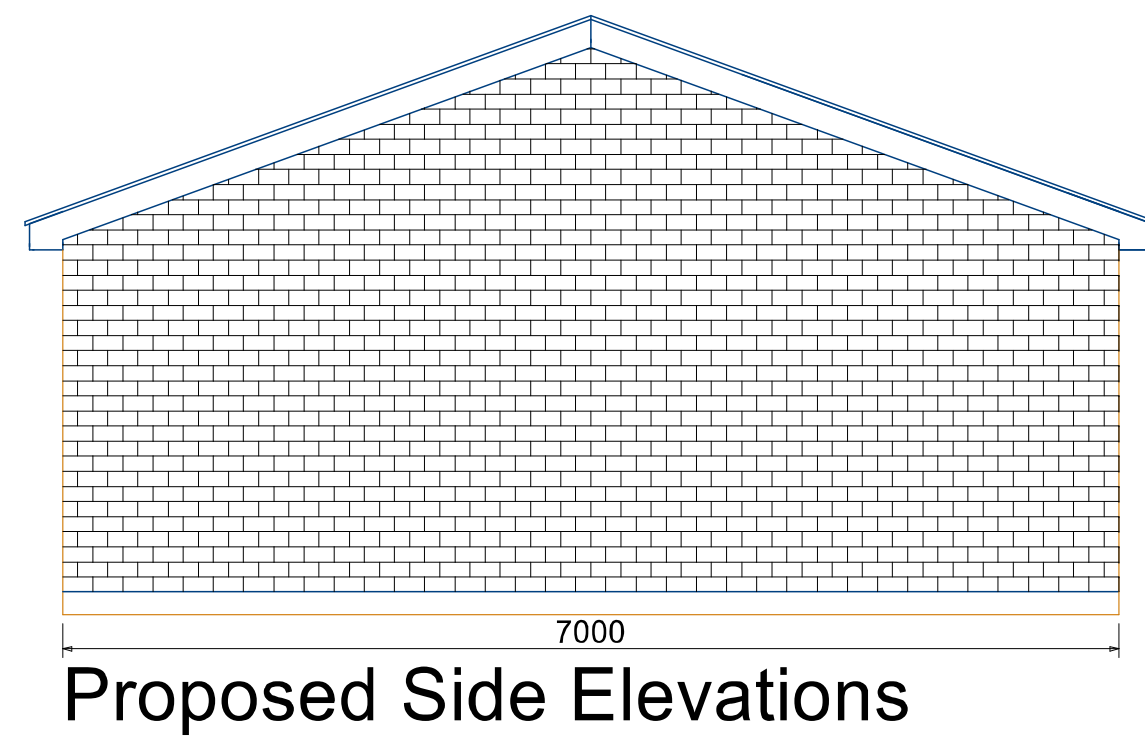
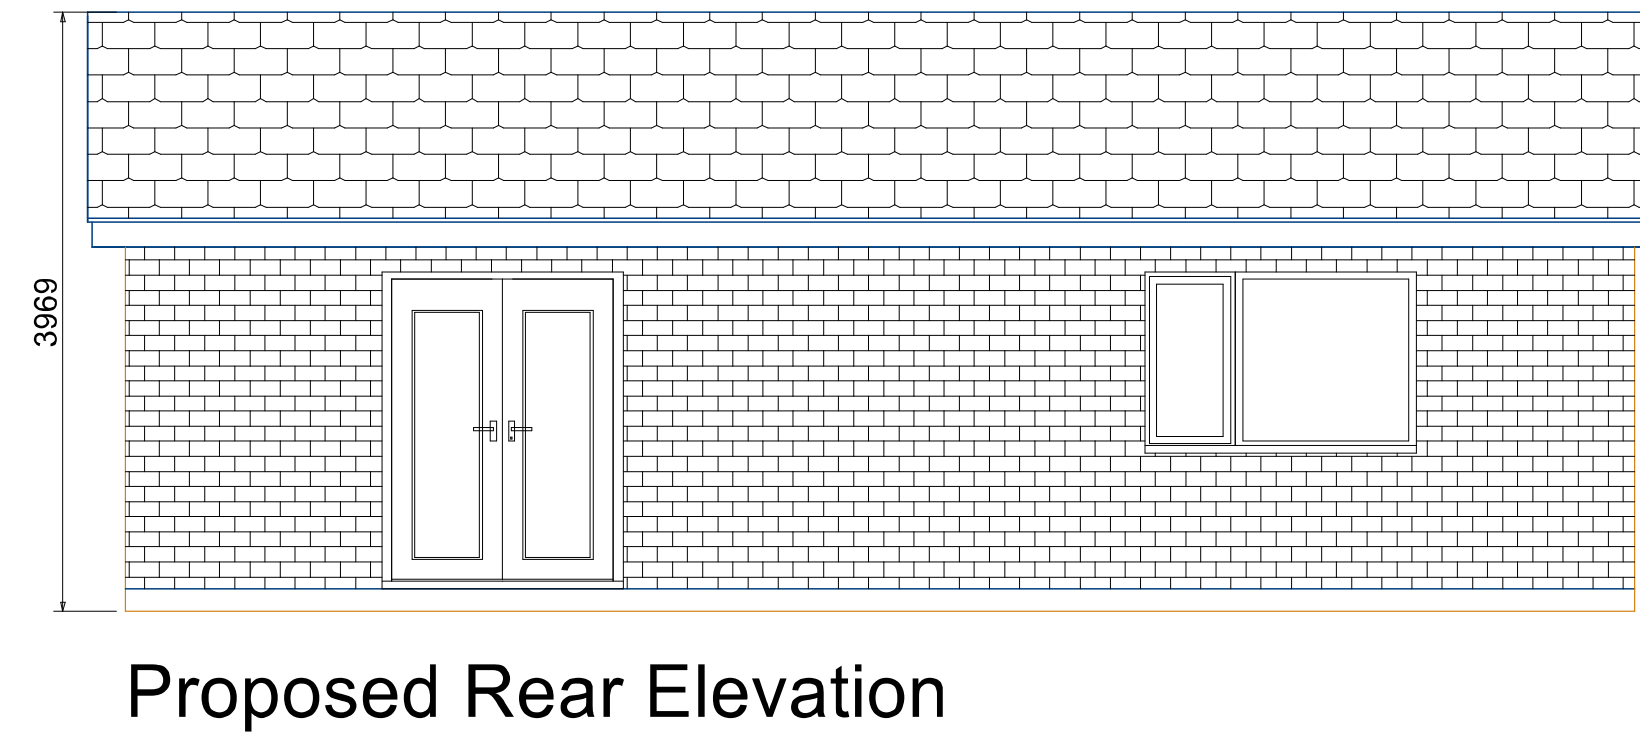


52A Hayes Drive, Barnton, Northwich, Cheshire CW8 4JX

Notes

- Proposed Property has been created for the illustration purposes only.
- Do not scale from this drawings for Construction.
- Proposed property bricks to match the surrounding properties.
- Windows and doors the match the existing properties.
- Roof Tiles to match existing properties

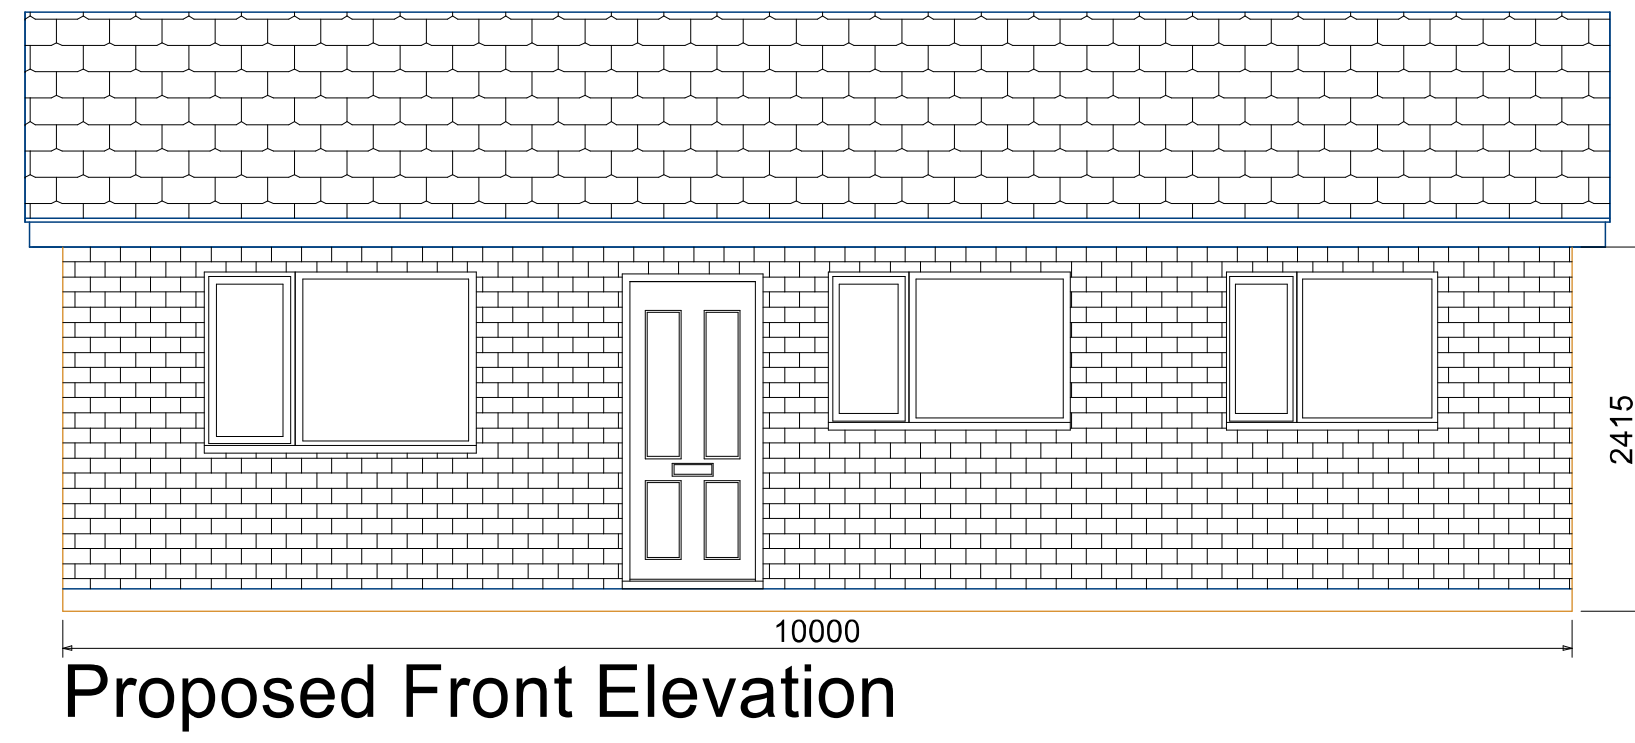

Existing Boundary
Fence/Hedge
to be retained

Proposed new
boundary Line
to be 6ft Fence



McCombie Group

McCombie Construction Ltd

Project
Proposed Bungalow
50b Hayes Drive, Barnton,
Northwich, Cheshire
CW8 4JX

Drawing Title
**Proposal
Floor Plan - Elevations**

Client
JL & HW
Drawing No.
V.1

Date
06 / 02 / 24
Scale
1:50

Drawn by
SH
Checked by
ZM

Page Size - A1 3000 mm

6 Blueworm Court, Winnington,
Northwich, Cheshire.
CW8 4UL