




SOUTH WEST (SIDE) ELEVATION

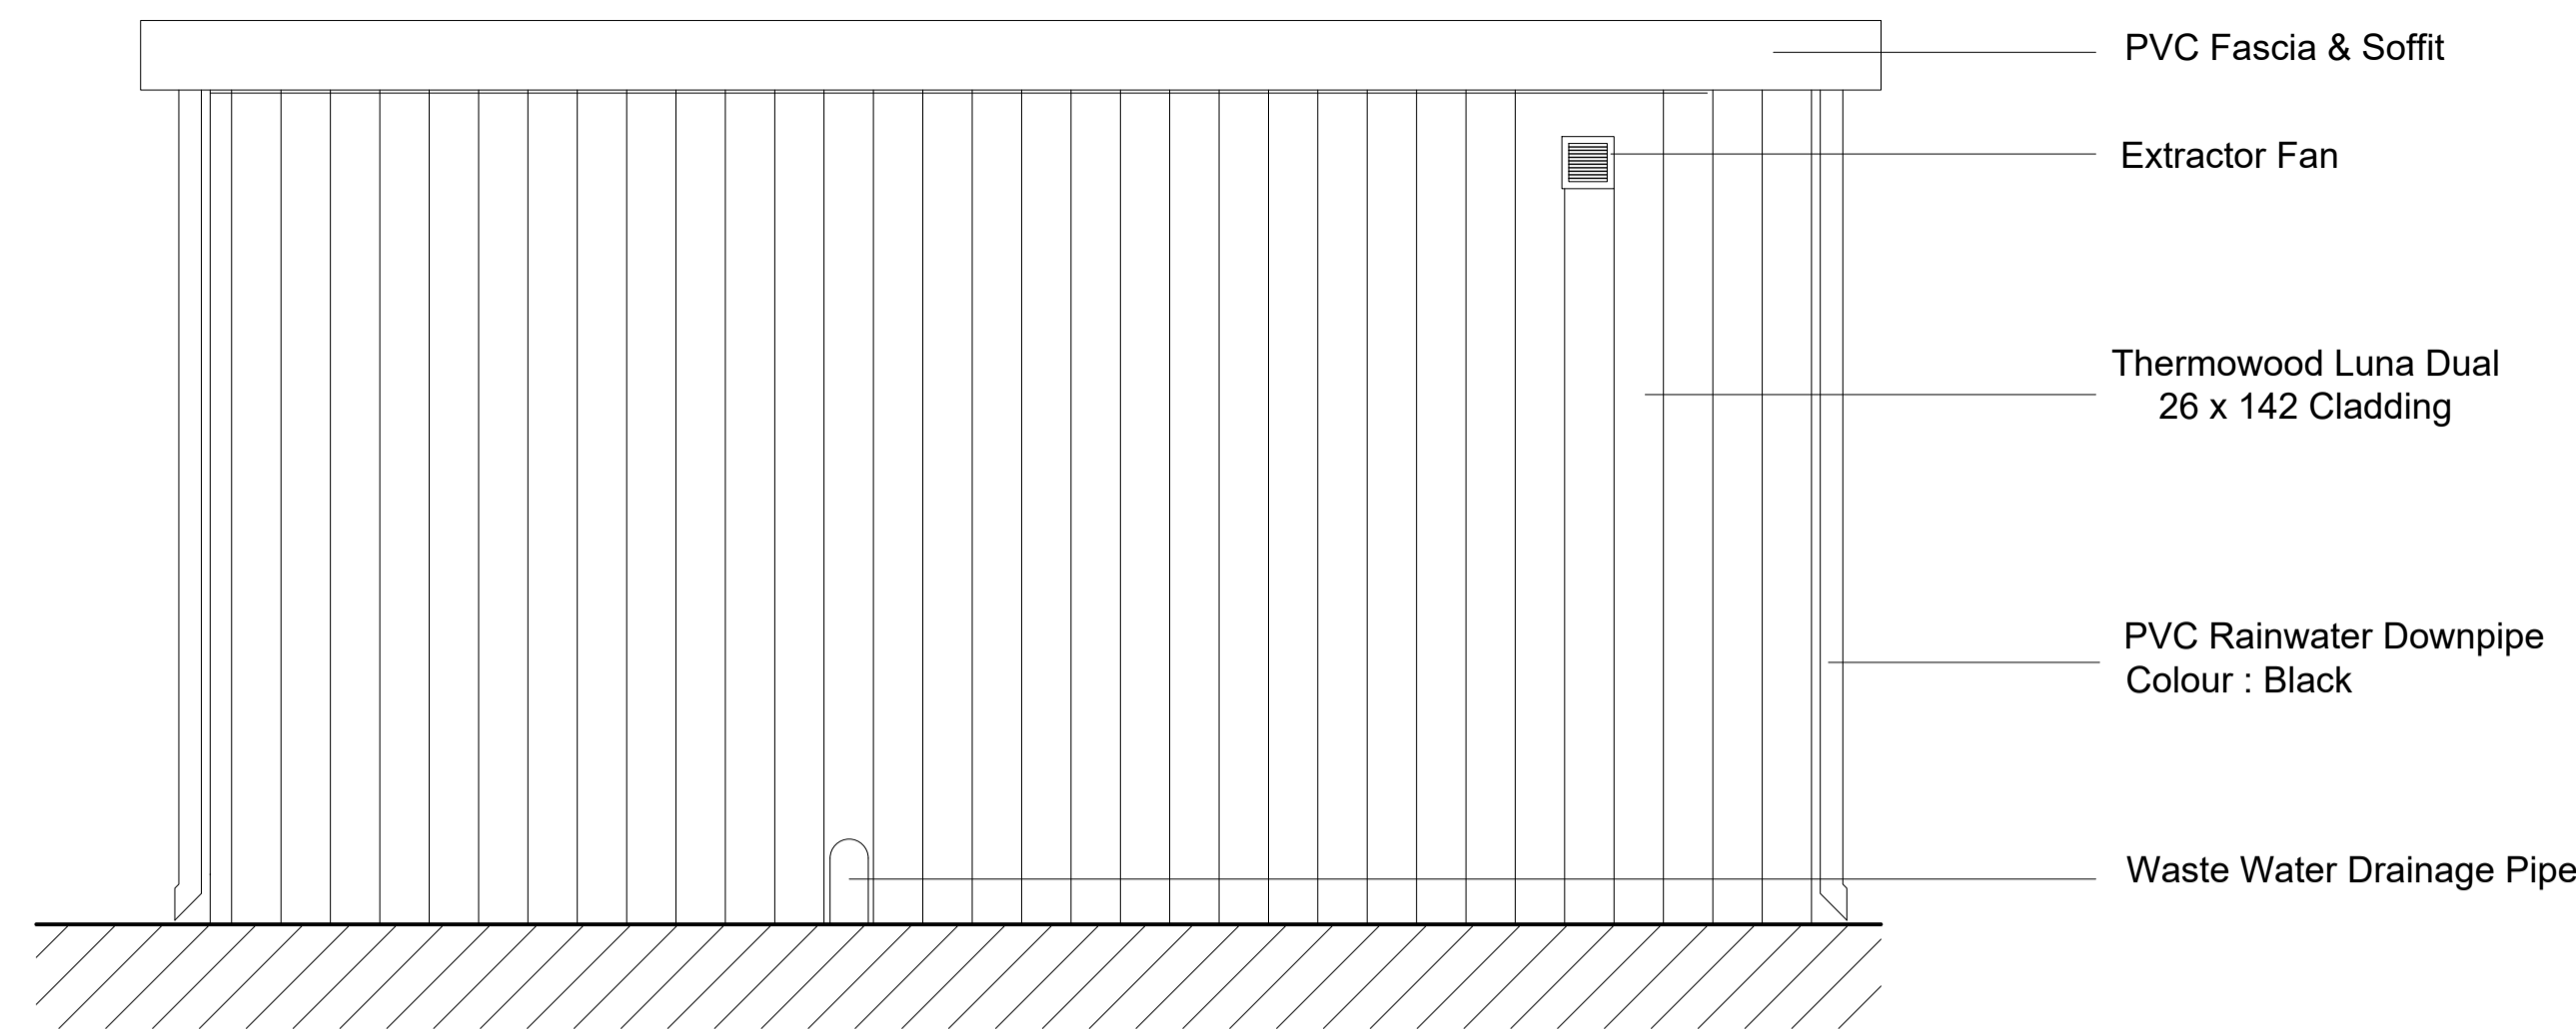


SOUTH EAST (REAR) ELEVATION

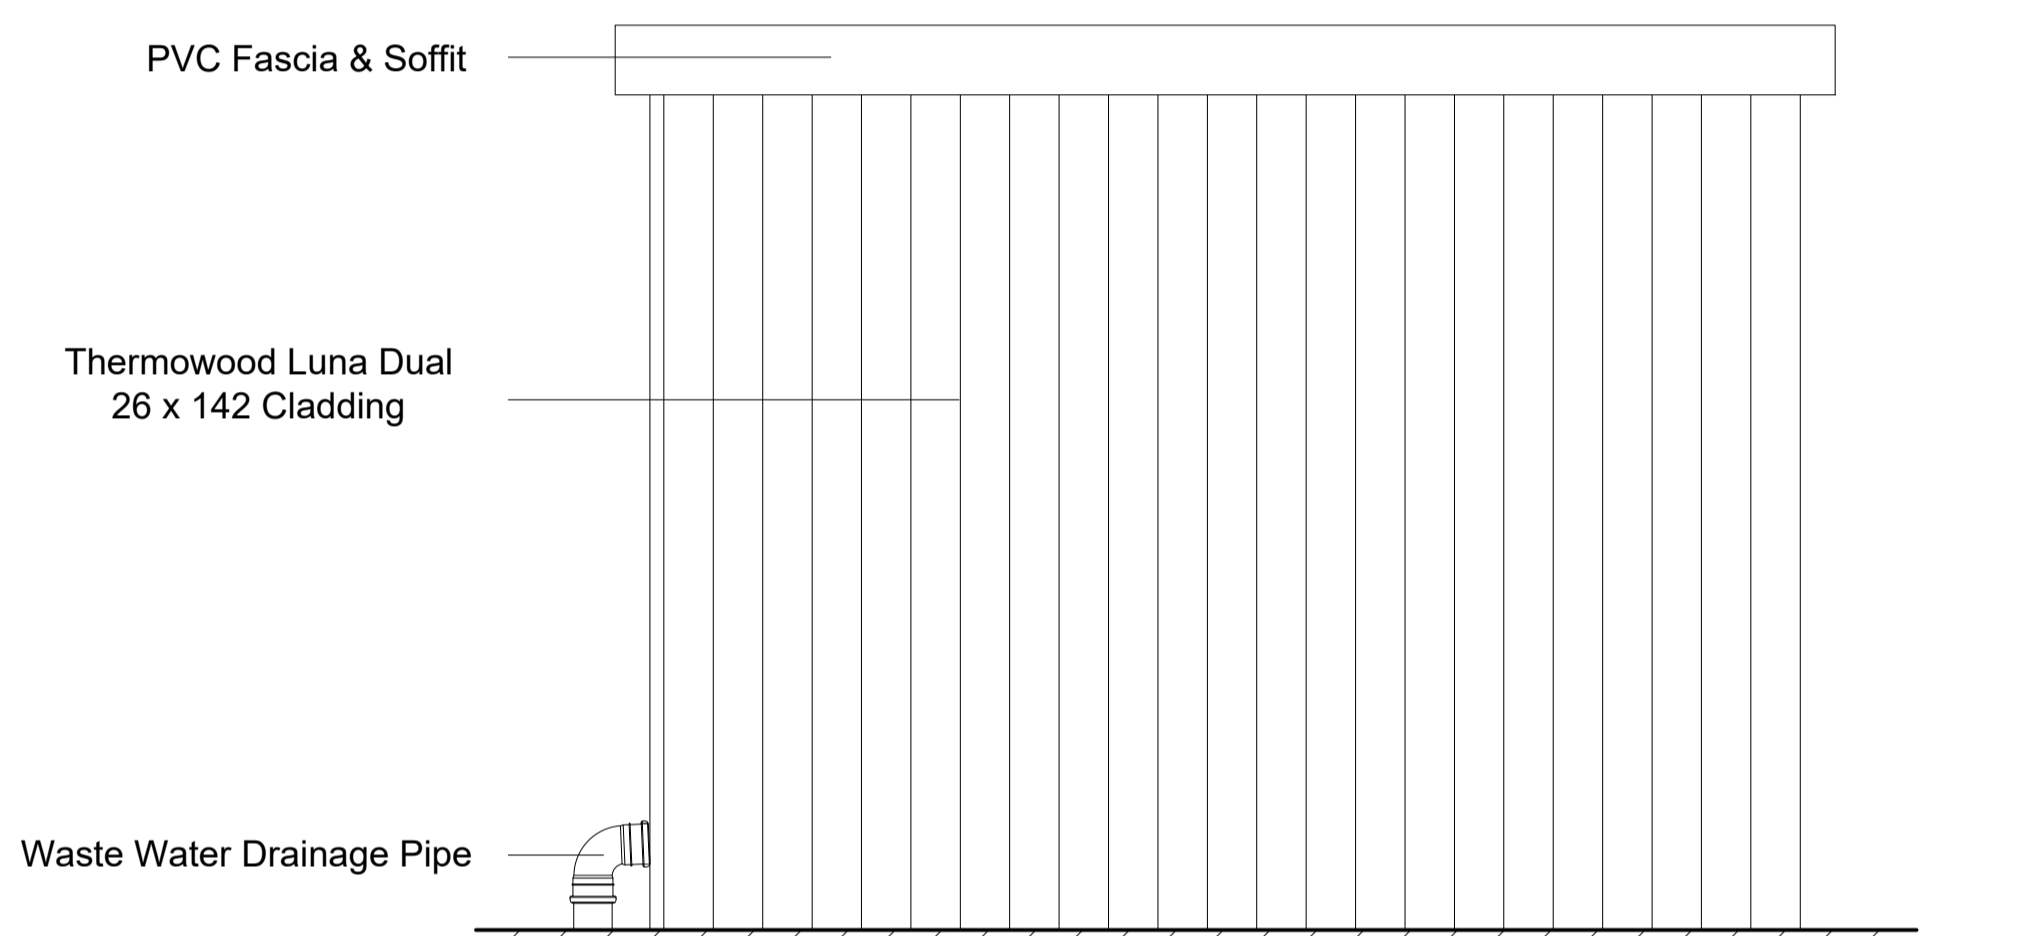


NORTH EAST (SIDE) ELEVATION

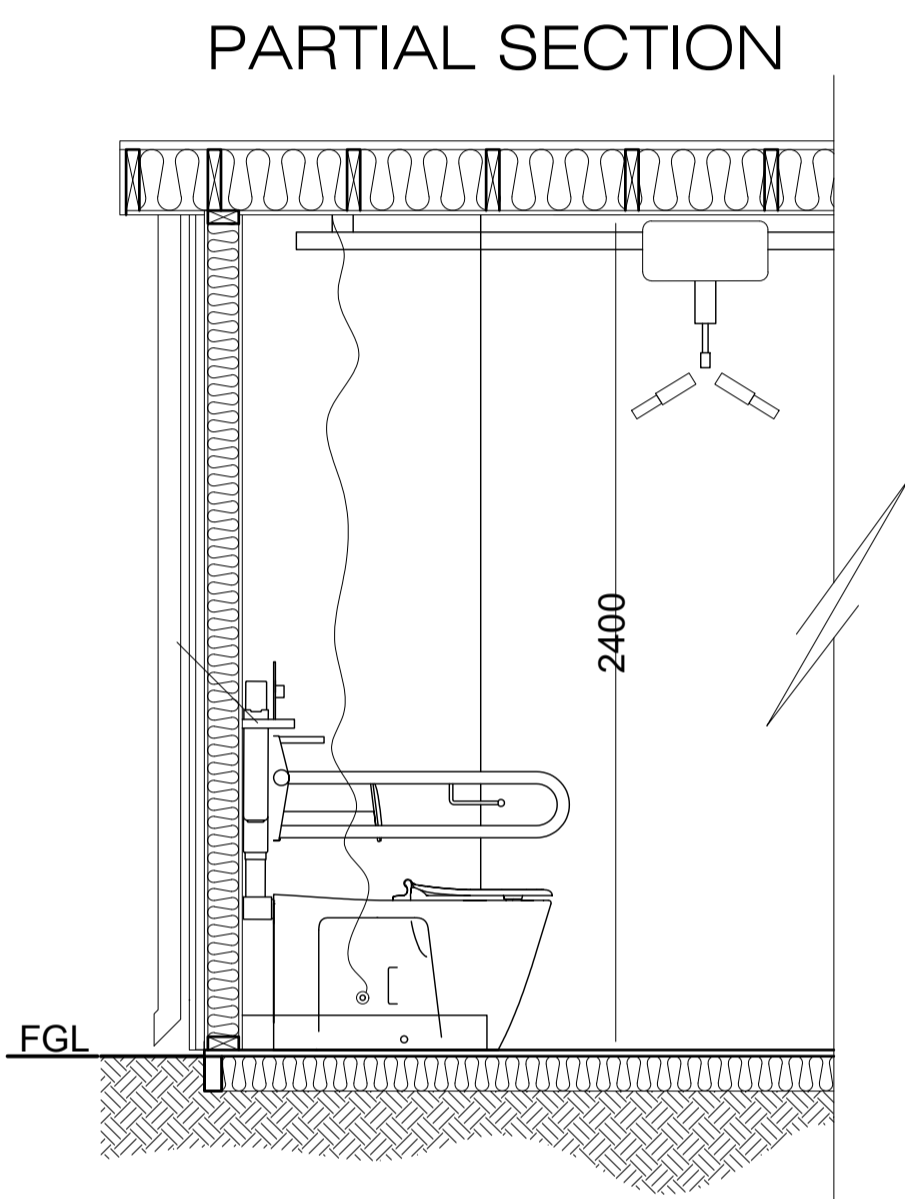

PARTIAL SECTION

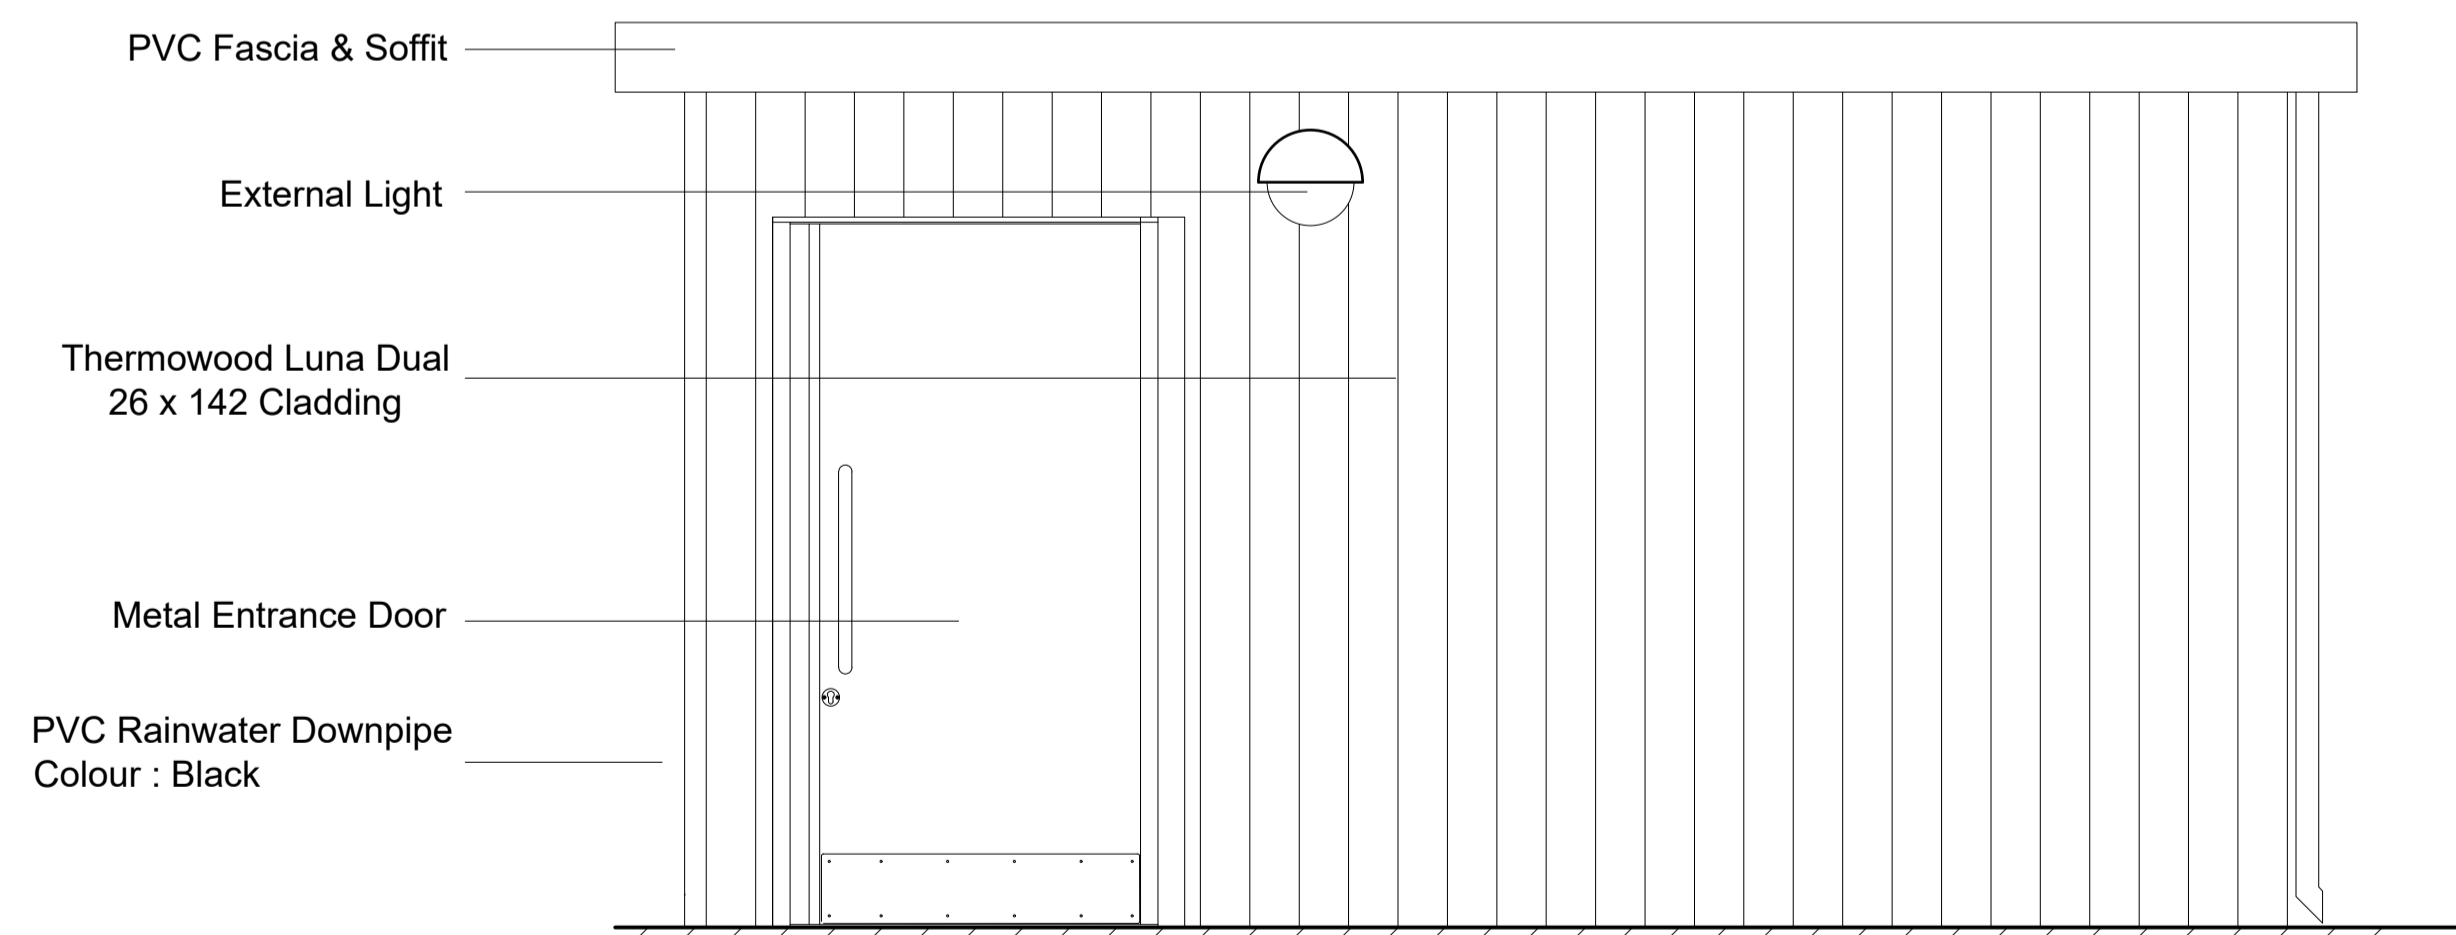

NORTH WEST (FRONT) ELEVATION

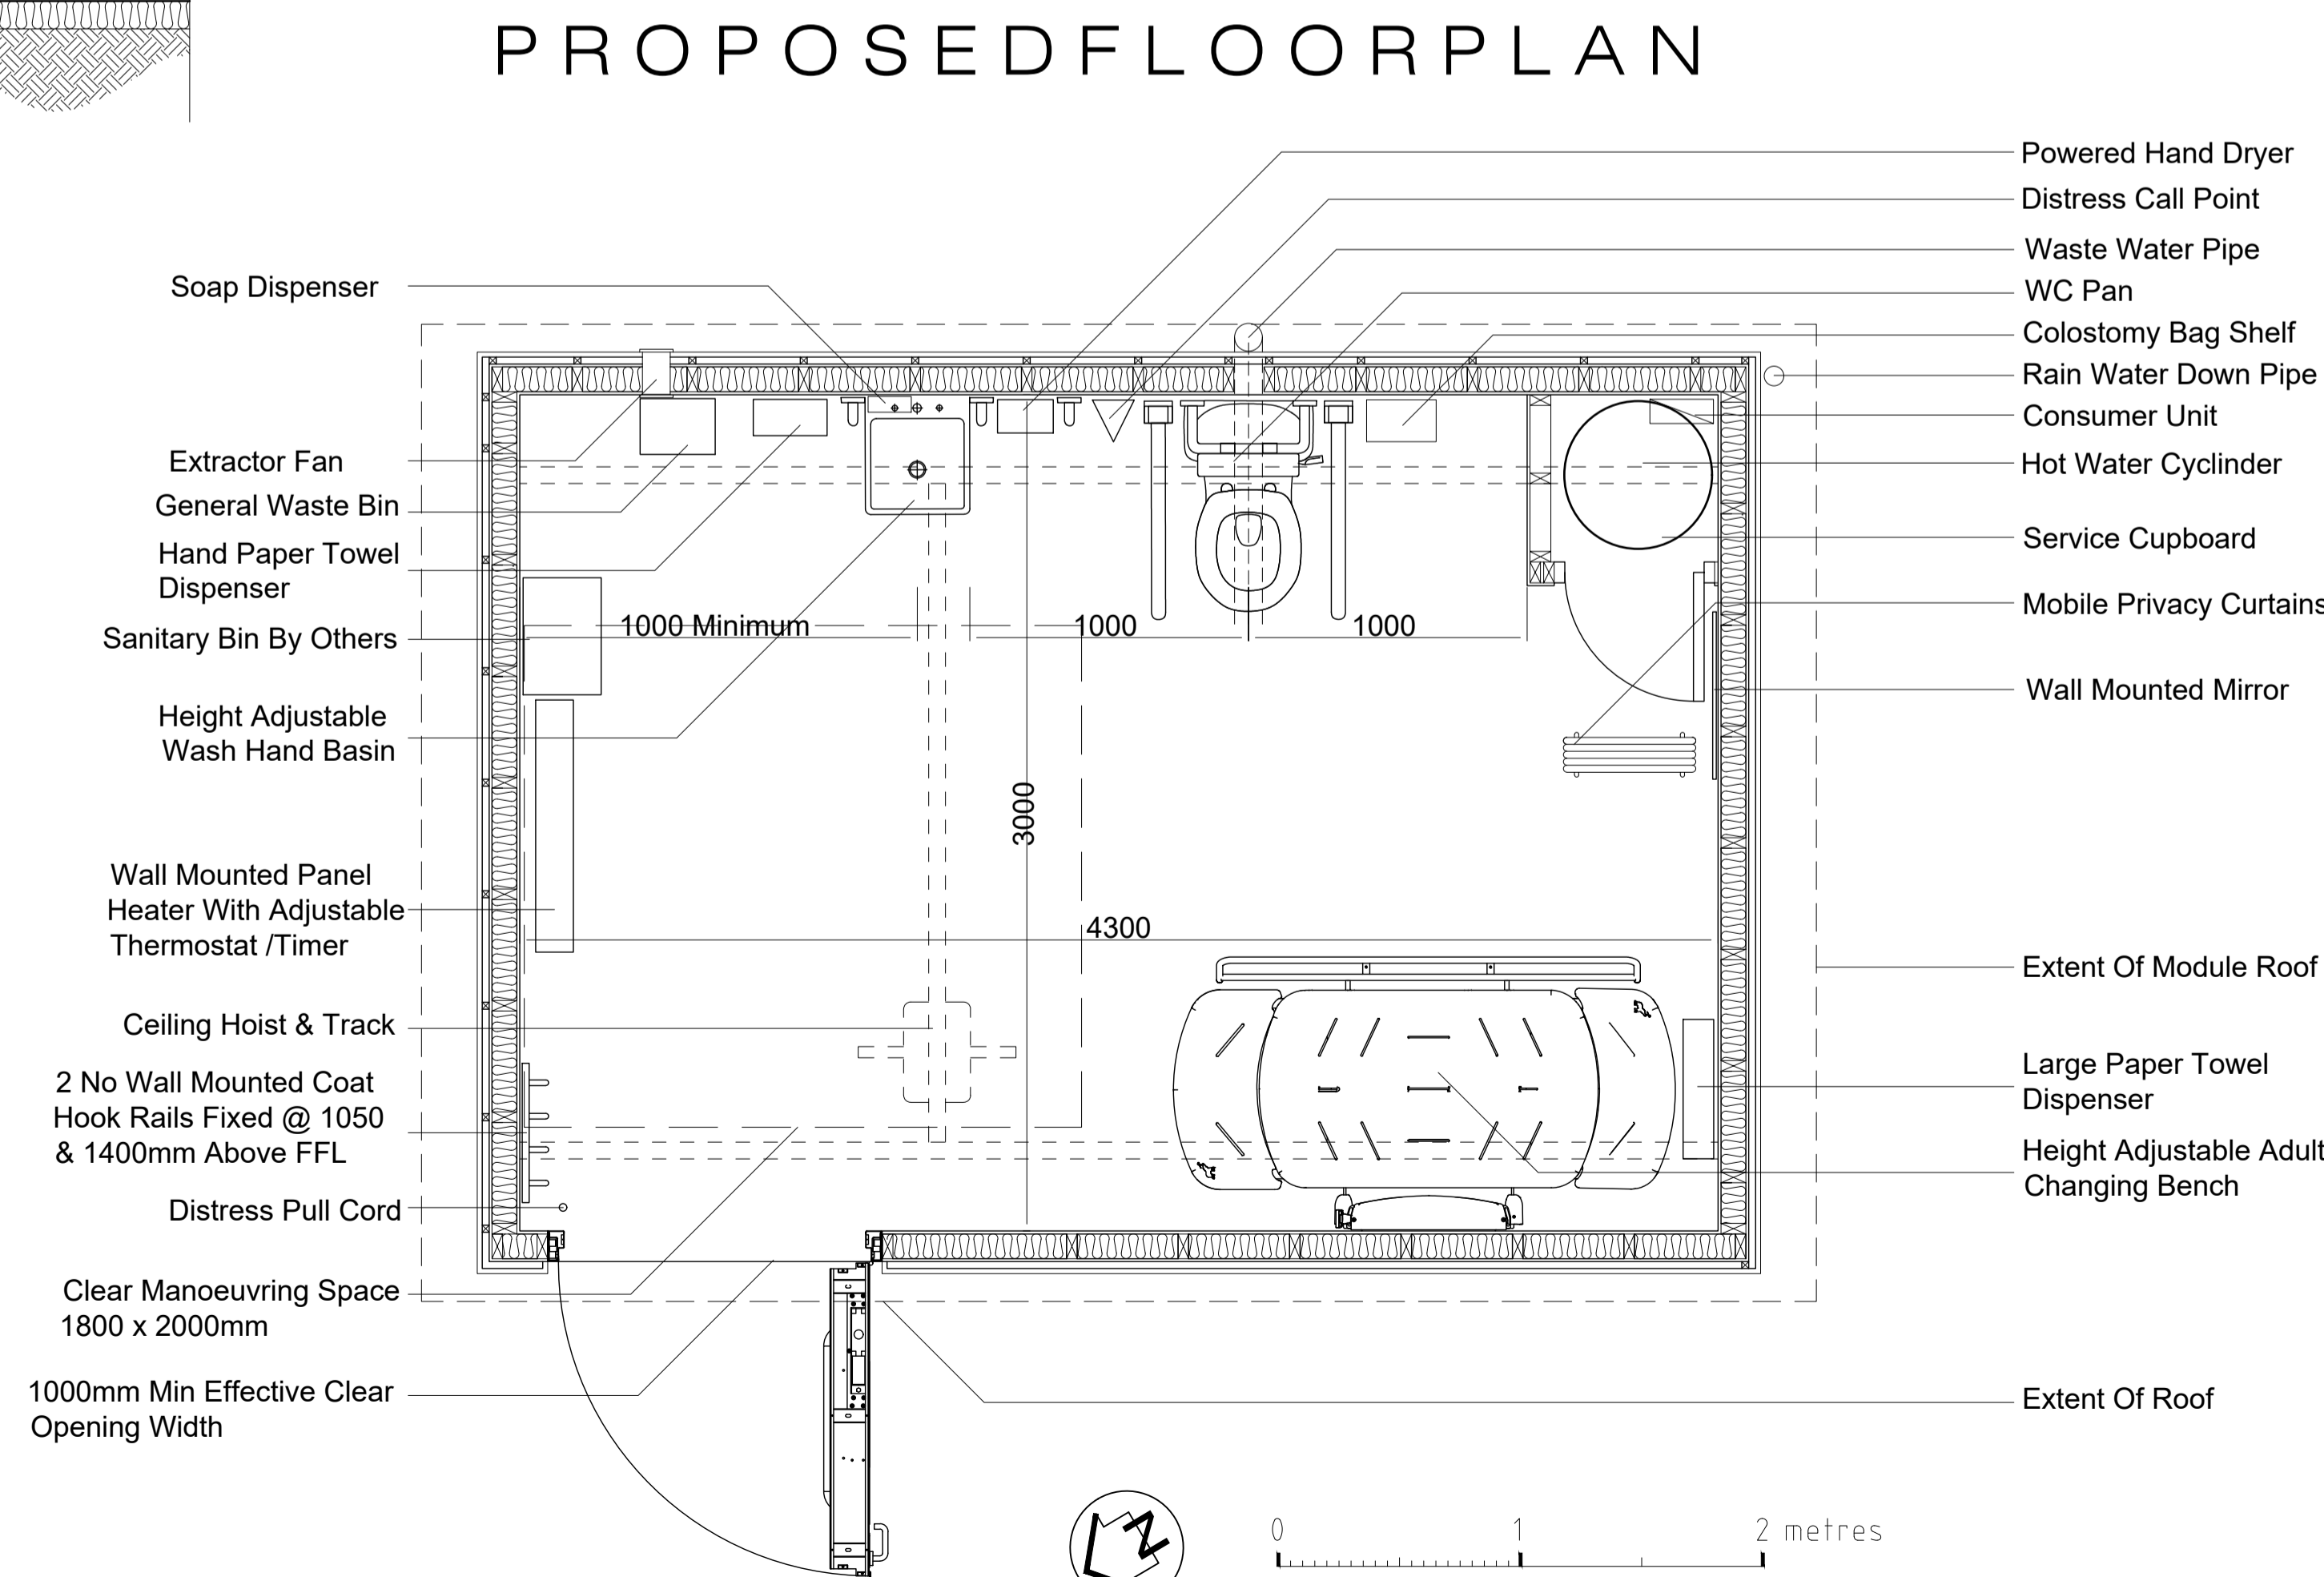

PROPOSED FLOOR PLAN

- This drawing is copyright. Do not scale from drawing. All dimensions are to be checked on site. Any discrepancies, either of dimensions or other information on this drawing, are to be reported to the architect before work proceeds.

- This drawing is to be read in conjunction with the specification documents and all other drawings and notes thereon.

BLACKPOOL ZOO CHANGING PLACES		
job		
PLAN AND ELEVATIONS		
detail		
scale	1:25@A1	drawn
		KH
date	02/24	
drawing number	2081/04	rev
		-

DESIGN GROUP - CHESTER
 architecture - project and cost management
 Sedan House, Stanley Place
 Chester, CH1 2LU
 tel: 01244 329 356

