




South Elevation

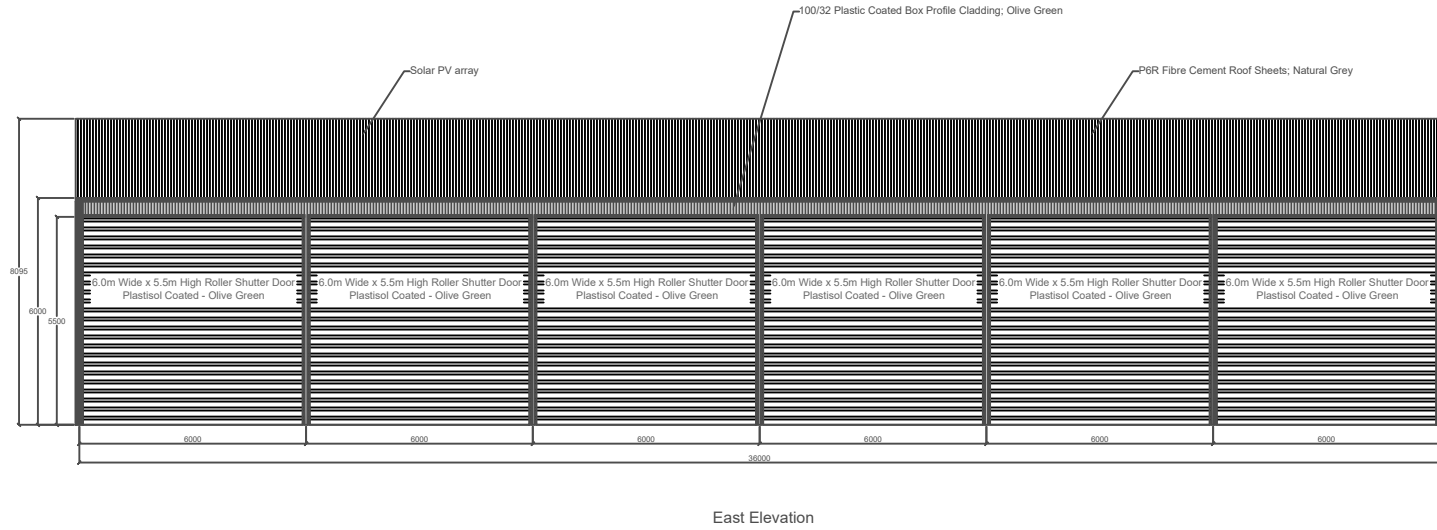

East Elevation

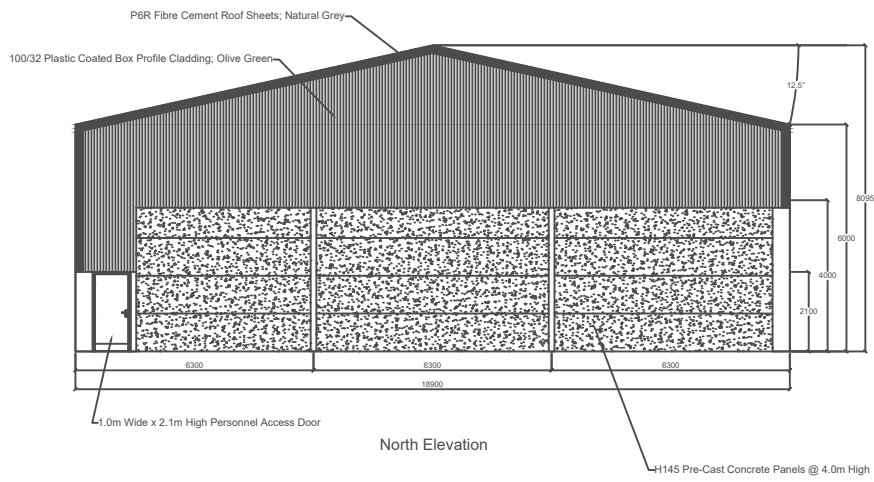


North Elevation

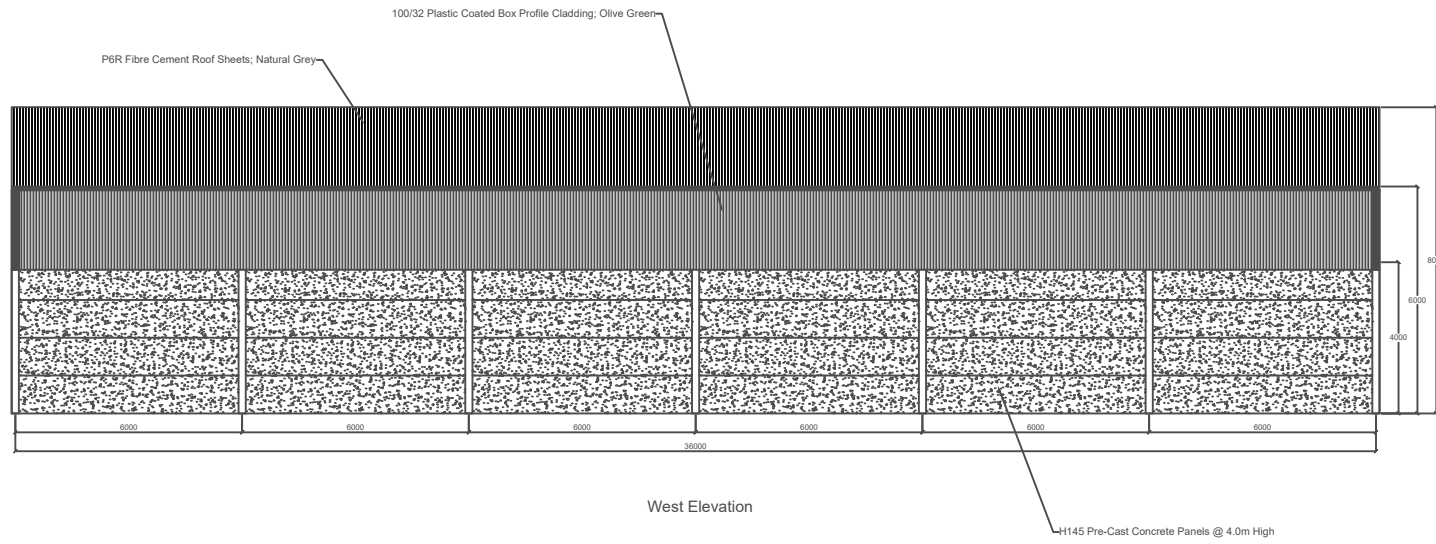

West Elevation

Proposed Building Elevations
(Grain Store)

 

306 Sandyhurst Lane
Ashford
Kent
TN25 4PD
Tel: 01233 623739
E-mail: office@gjelgarconstruction.co.uk

PROJECT TITLE
The Montreal Estate, Back Lane, Sevenoaks, TN14 6BP

DRAWING
Proposed Building

REV	DESCRIPTION	DATE	BY

SCALE: 1:200 on A3
DATE: 02/02/2024
DRAWING No.: GJE165P002
DRAWN: NRF