



1 Proposed Site Plan
1:500

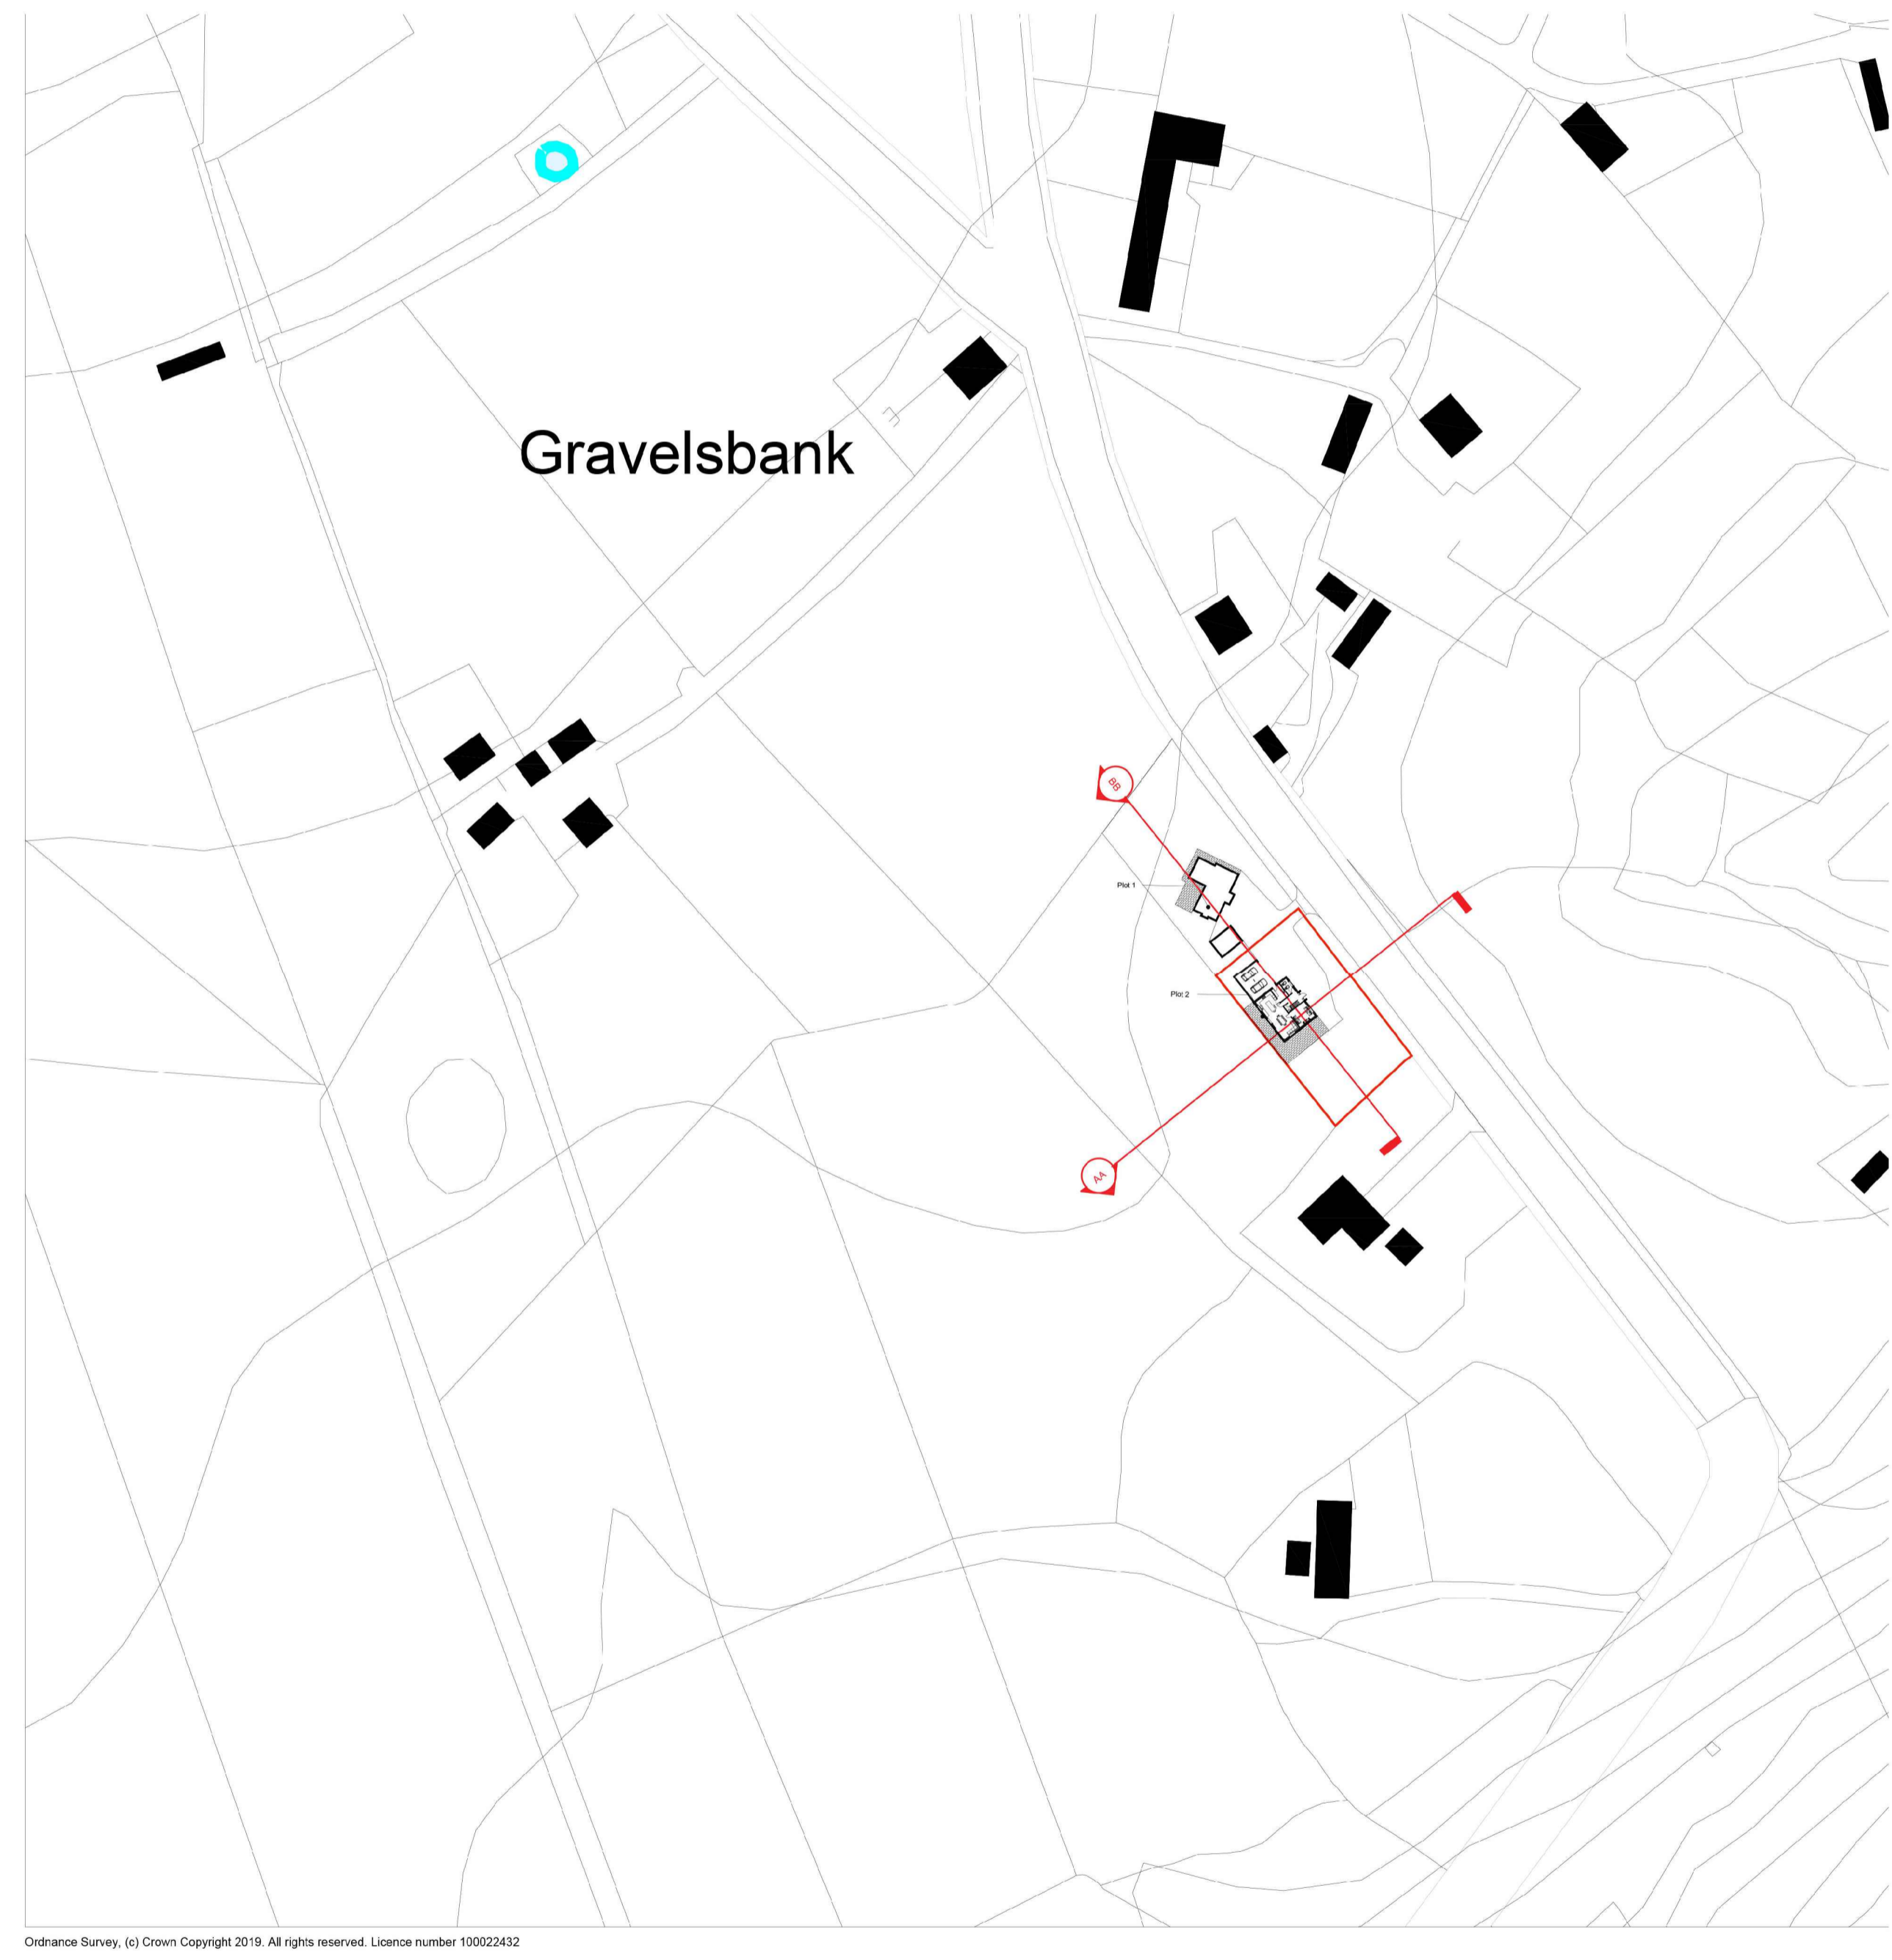

2 Proposed Location Plan
1:1250

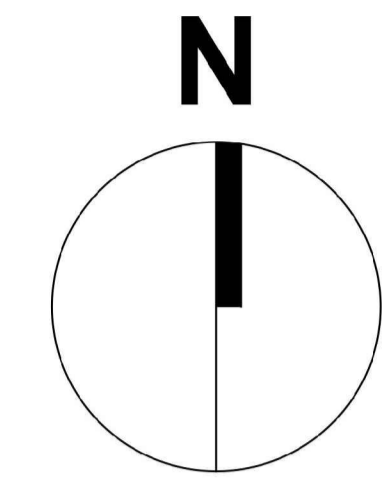

General / Notes

Ordinance Survey Licence Number:100022432

Application Site Boundary

E	Garage relocated to West facade.	26/03/2020
D	Proposed site reduced in size from 250m2 NIA to 200m2 NIA	25/03/2020
C	Amendments to approval of reserved matters application. Reduction in eaves and ridge height.	12/03/2020
B	Planning submission	28/02/20
A	Pre-App planning submission	23/12/19
No.	Revision/Issue	Date

Project Name	Glyn View
Drawing Name	Proposed Ground Floor Layout
Project Address	Gravel Bank, Minsterley

MackintoshThomasArchitecture

Client	H. Wallsgrave & D. Hamer	Scale	1:1250 & 1:500
Date	25/11/2019	RIBA Stage	3
Drawing Number	5509-00-SI-A-0010-E		