




SIDE ELEVATION

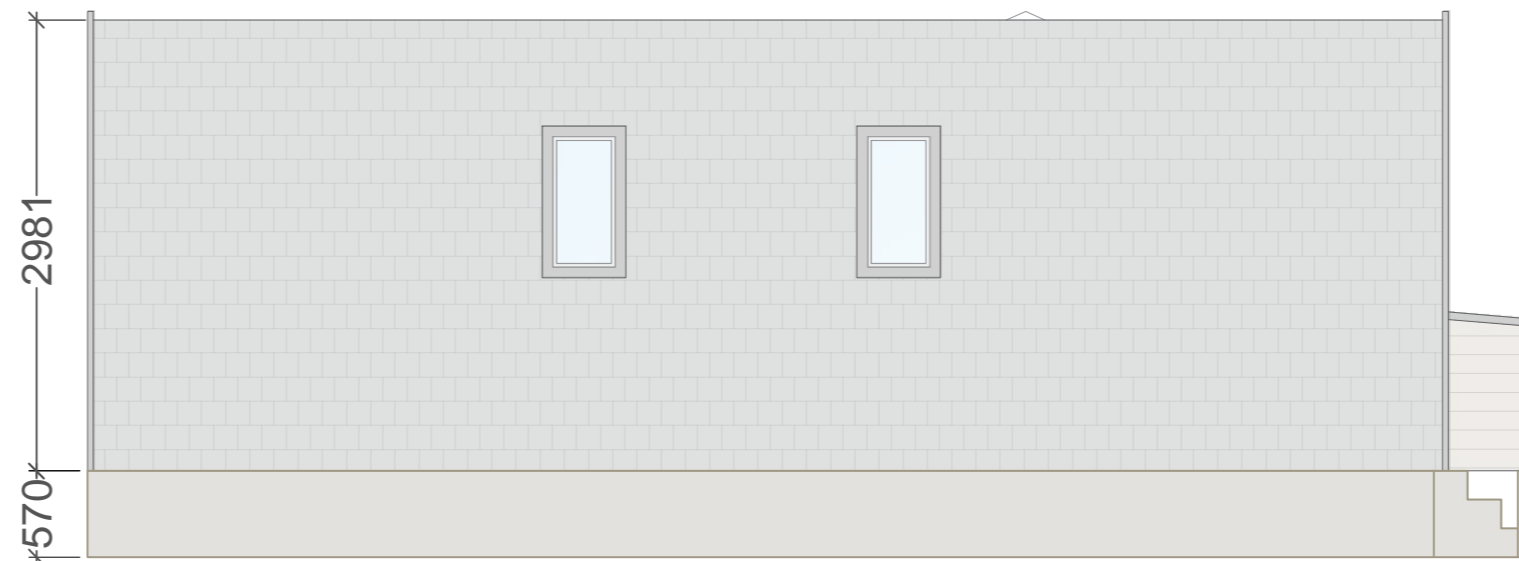


REAR ELEVATION

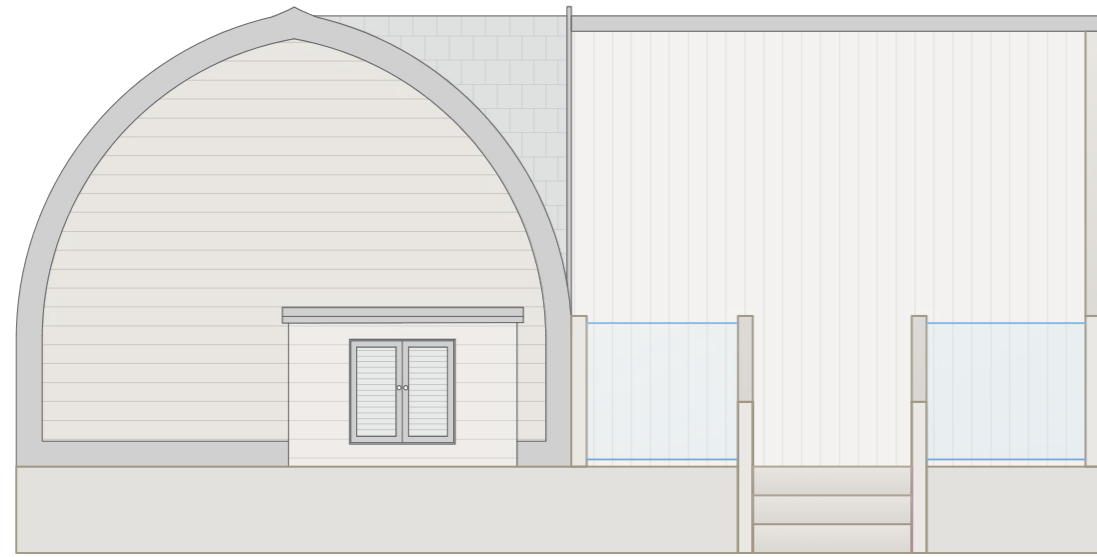


SIDE ELEVATION

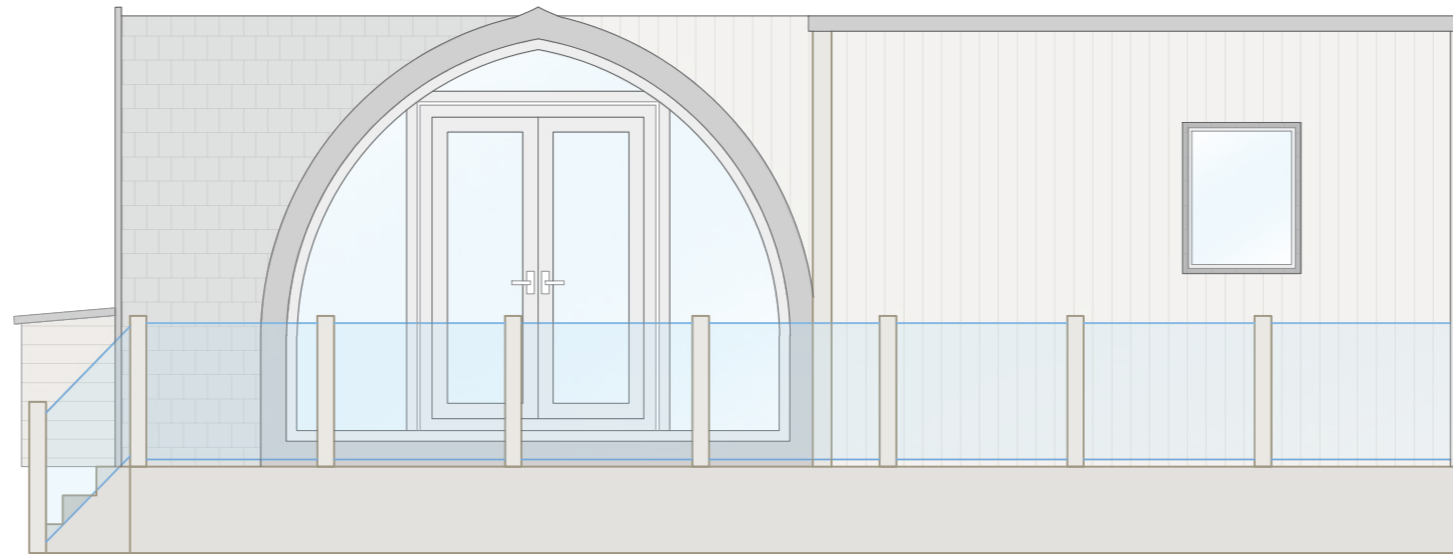

FRONT ELEVATION

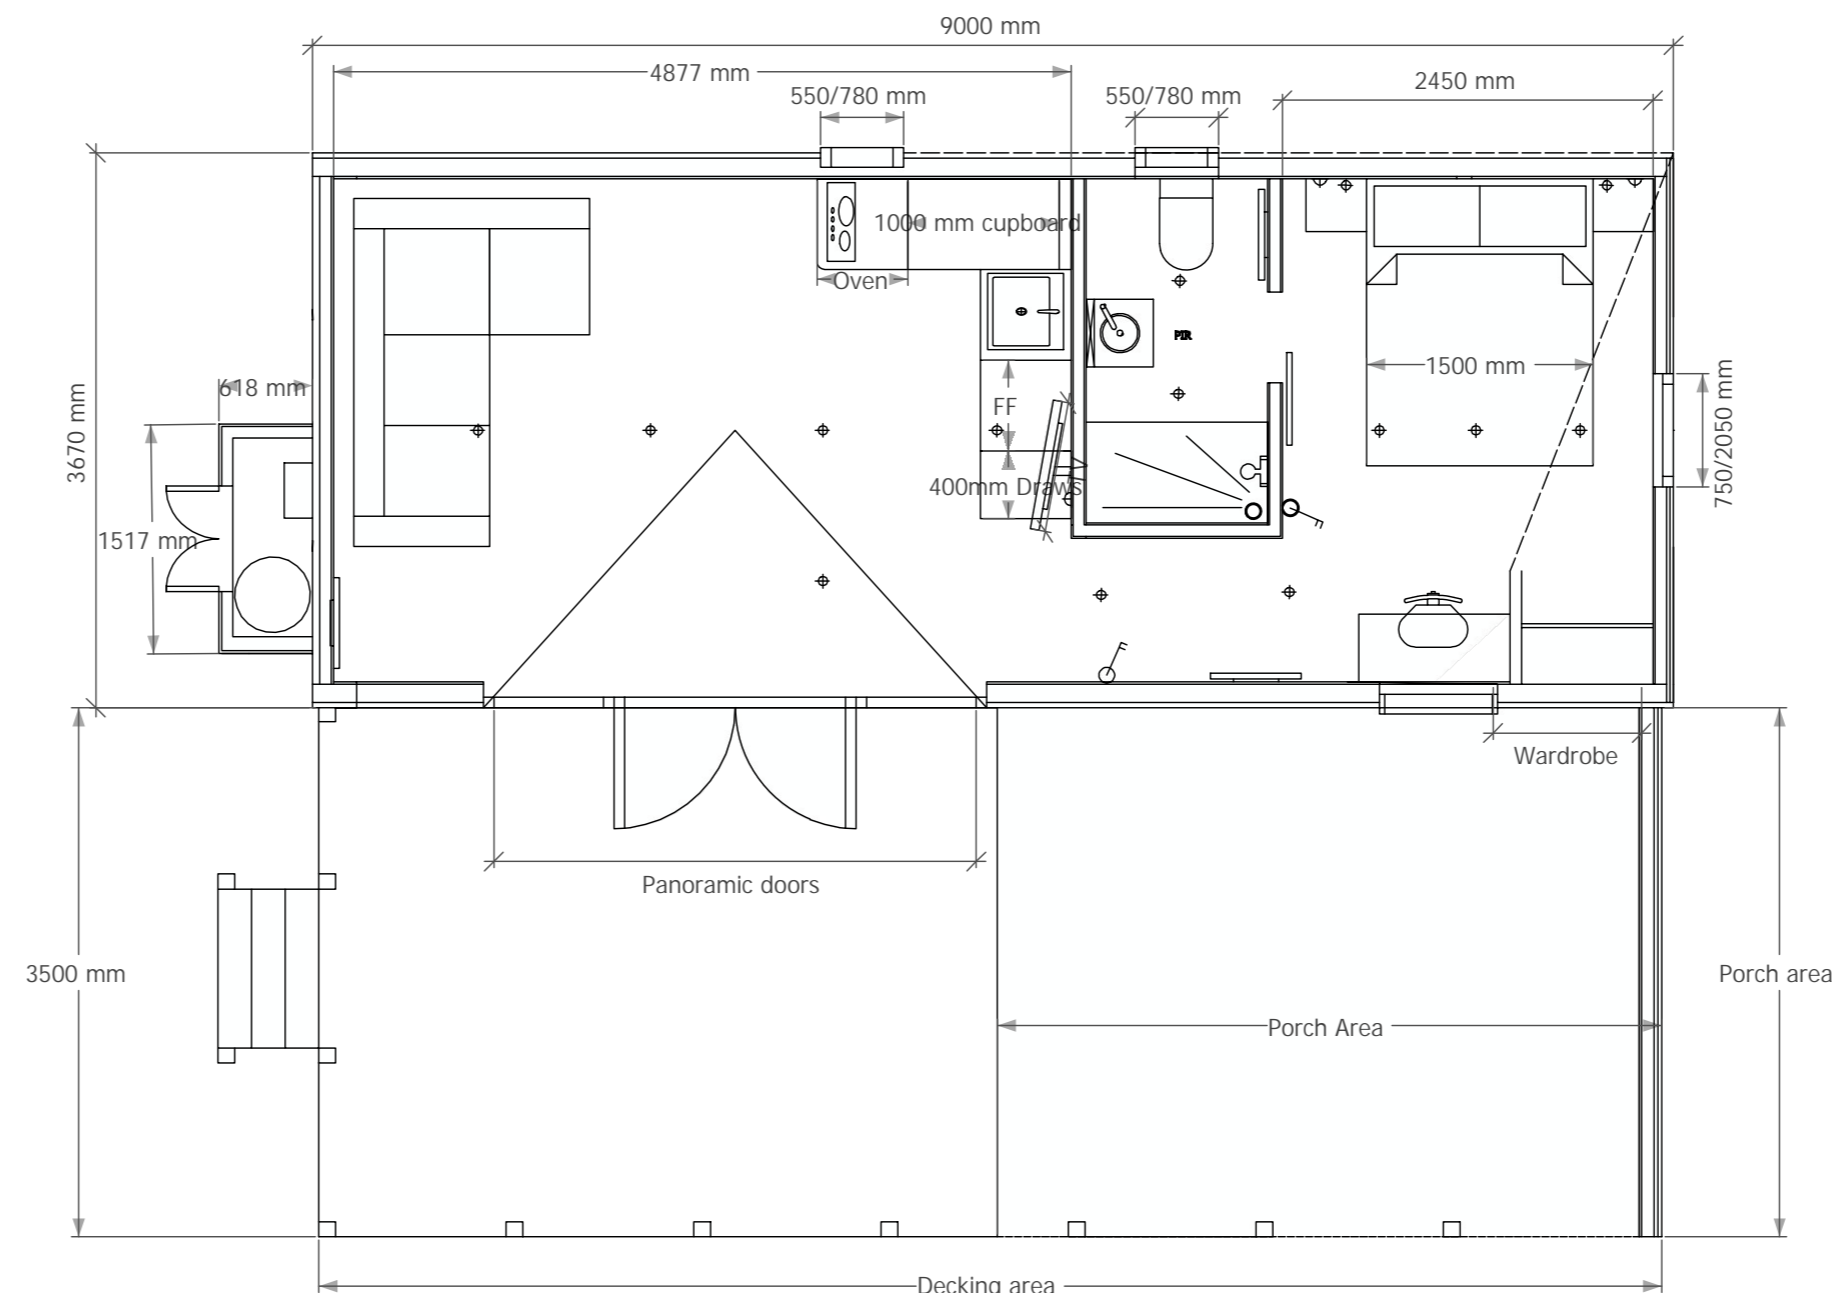

FLOOR PLAN

 

Revision:
 Date: 15.02.2024
 Scale: 1:50 @ A2
 Drawn By: EC
 CAD Dwg File:
 Checked By:

Issue Status:
Pod Floor Plan & Elevations