



Proposed Elevations


South East Elevation

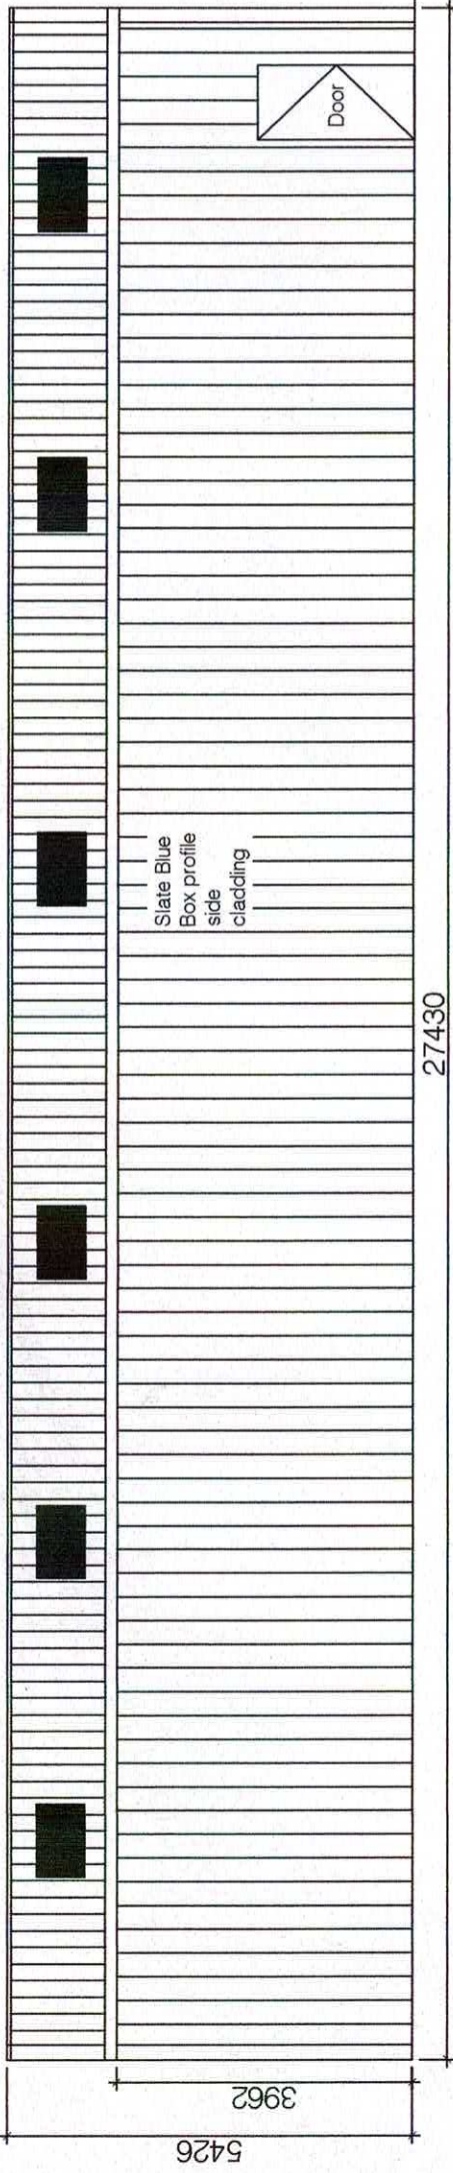


North East Elevation

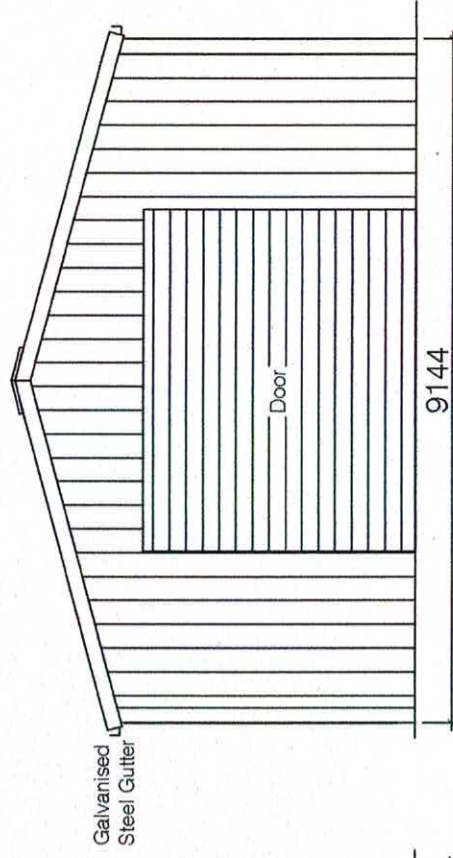



South West Elevation

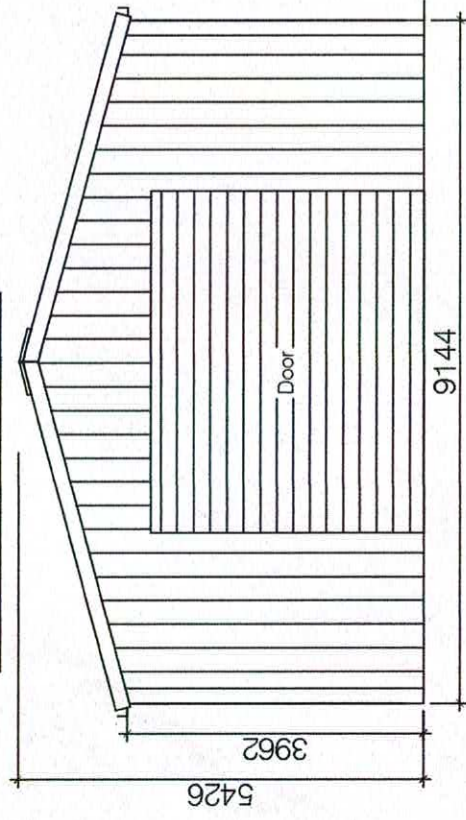

North West Elevation

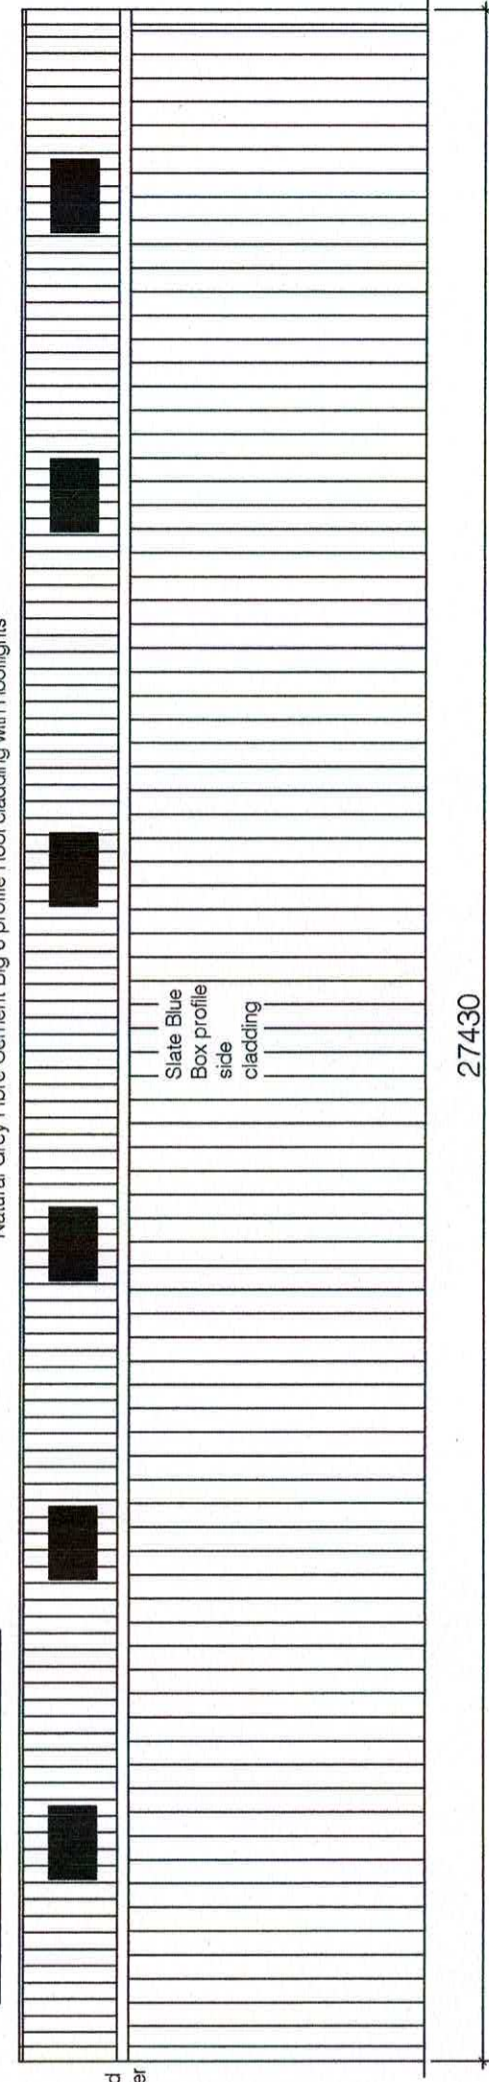

Proposed Layout Plan

 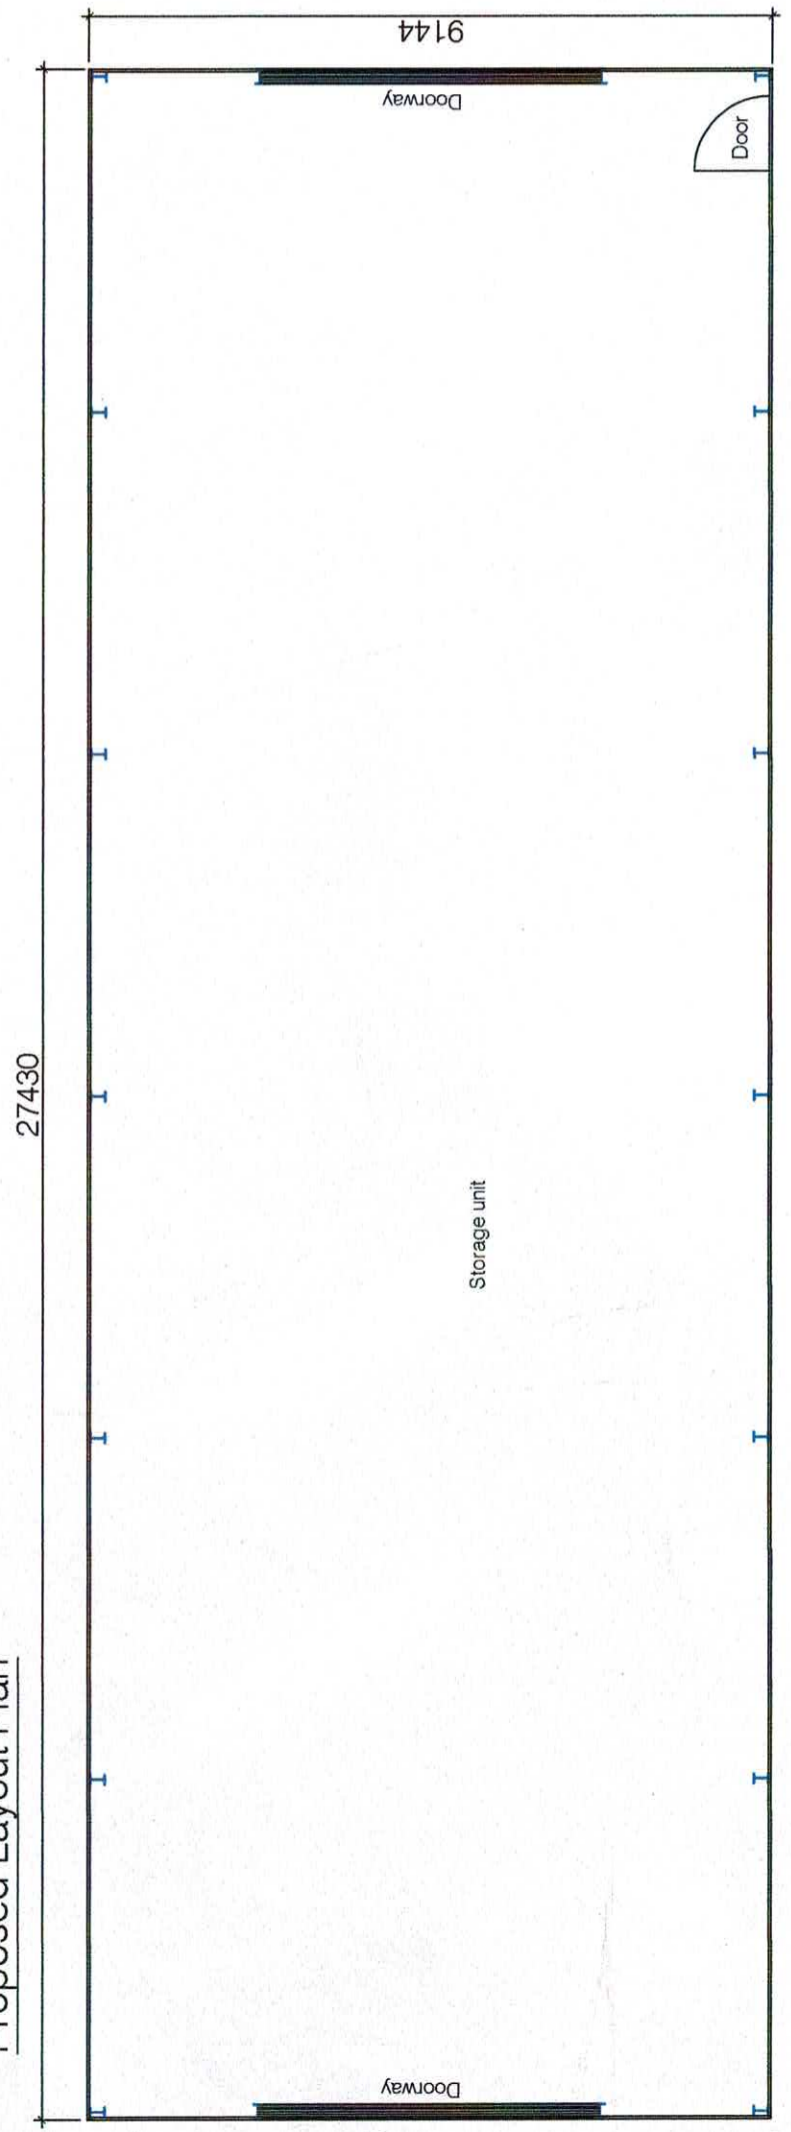

PROJECT : PROPOSED NEW AGRICULTURAL BUILDING, Lower Trefnant Farm, Halfway House, Shrewsbury, SY5 9DL	
DRAWING : Proposed Elevations & Layout Plan	
SCALE : 1/100 (@A3)	REVISION : R1
DRAWN BY: AJD	DATE: 22/02/2024