
 


# Site plan - barn

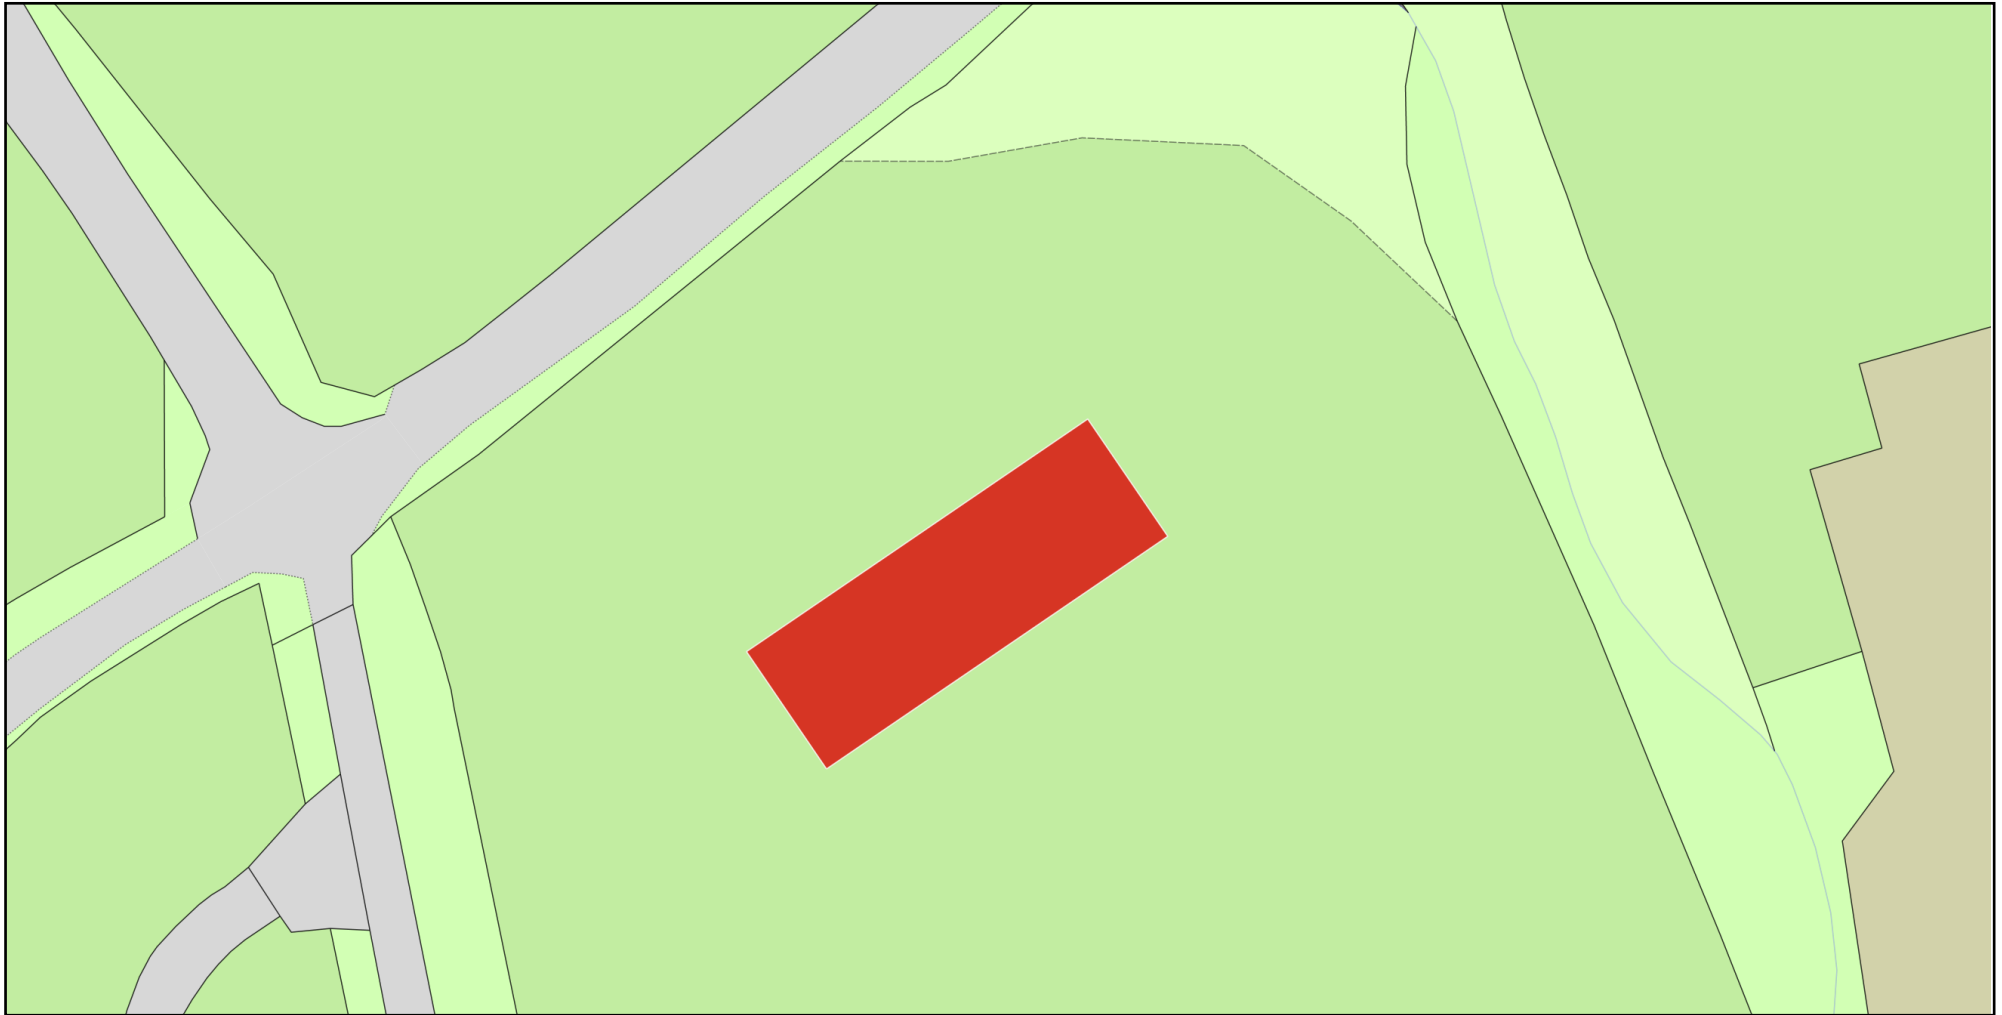

Plan Produced for: John Rauch

Date Produced: 29 Feb 2024

Plan Reference Number: TQRQM24060191106972

Scale: 1:500 @ A4

© Crown copyright and database rights 2023 OS 100042766