



Previous Revisions

No.	Description	Date	By

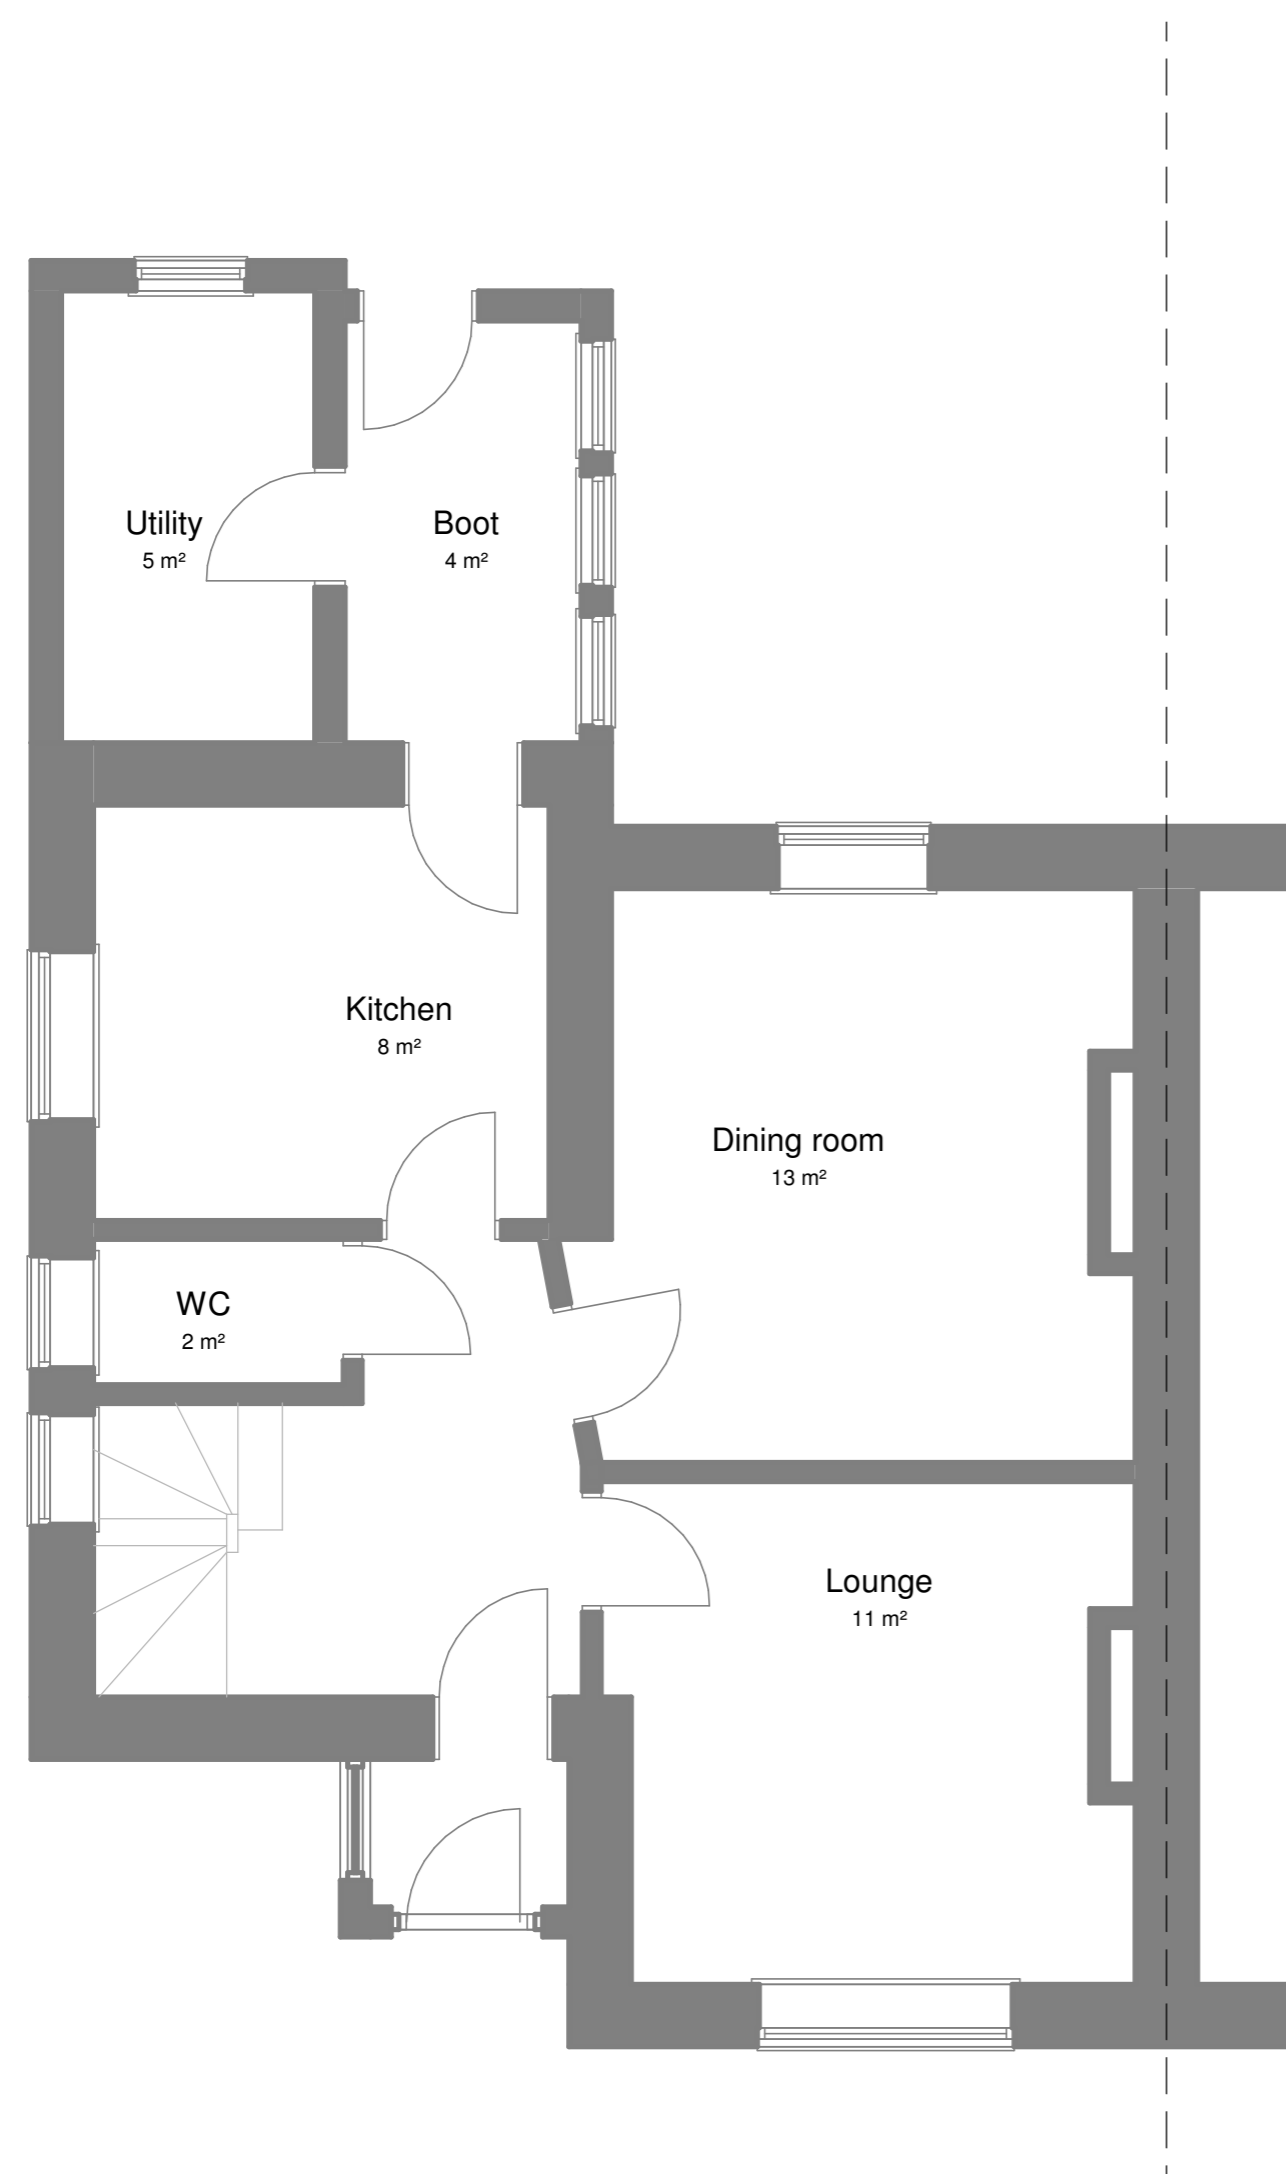

Existing Ground Floor Plan

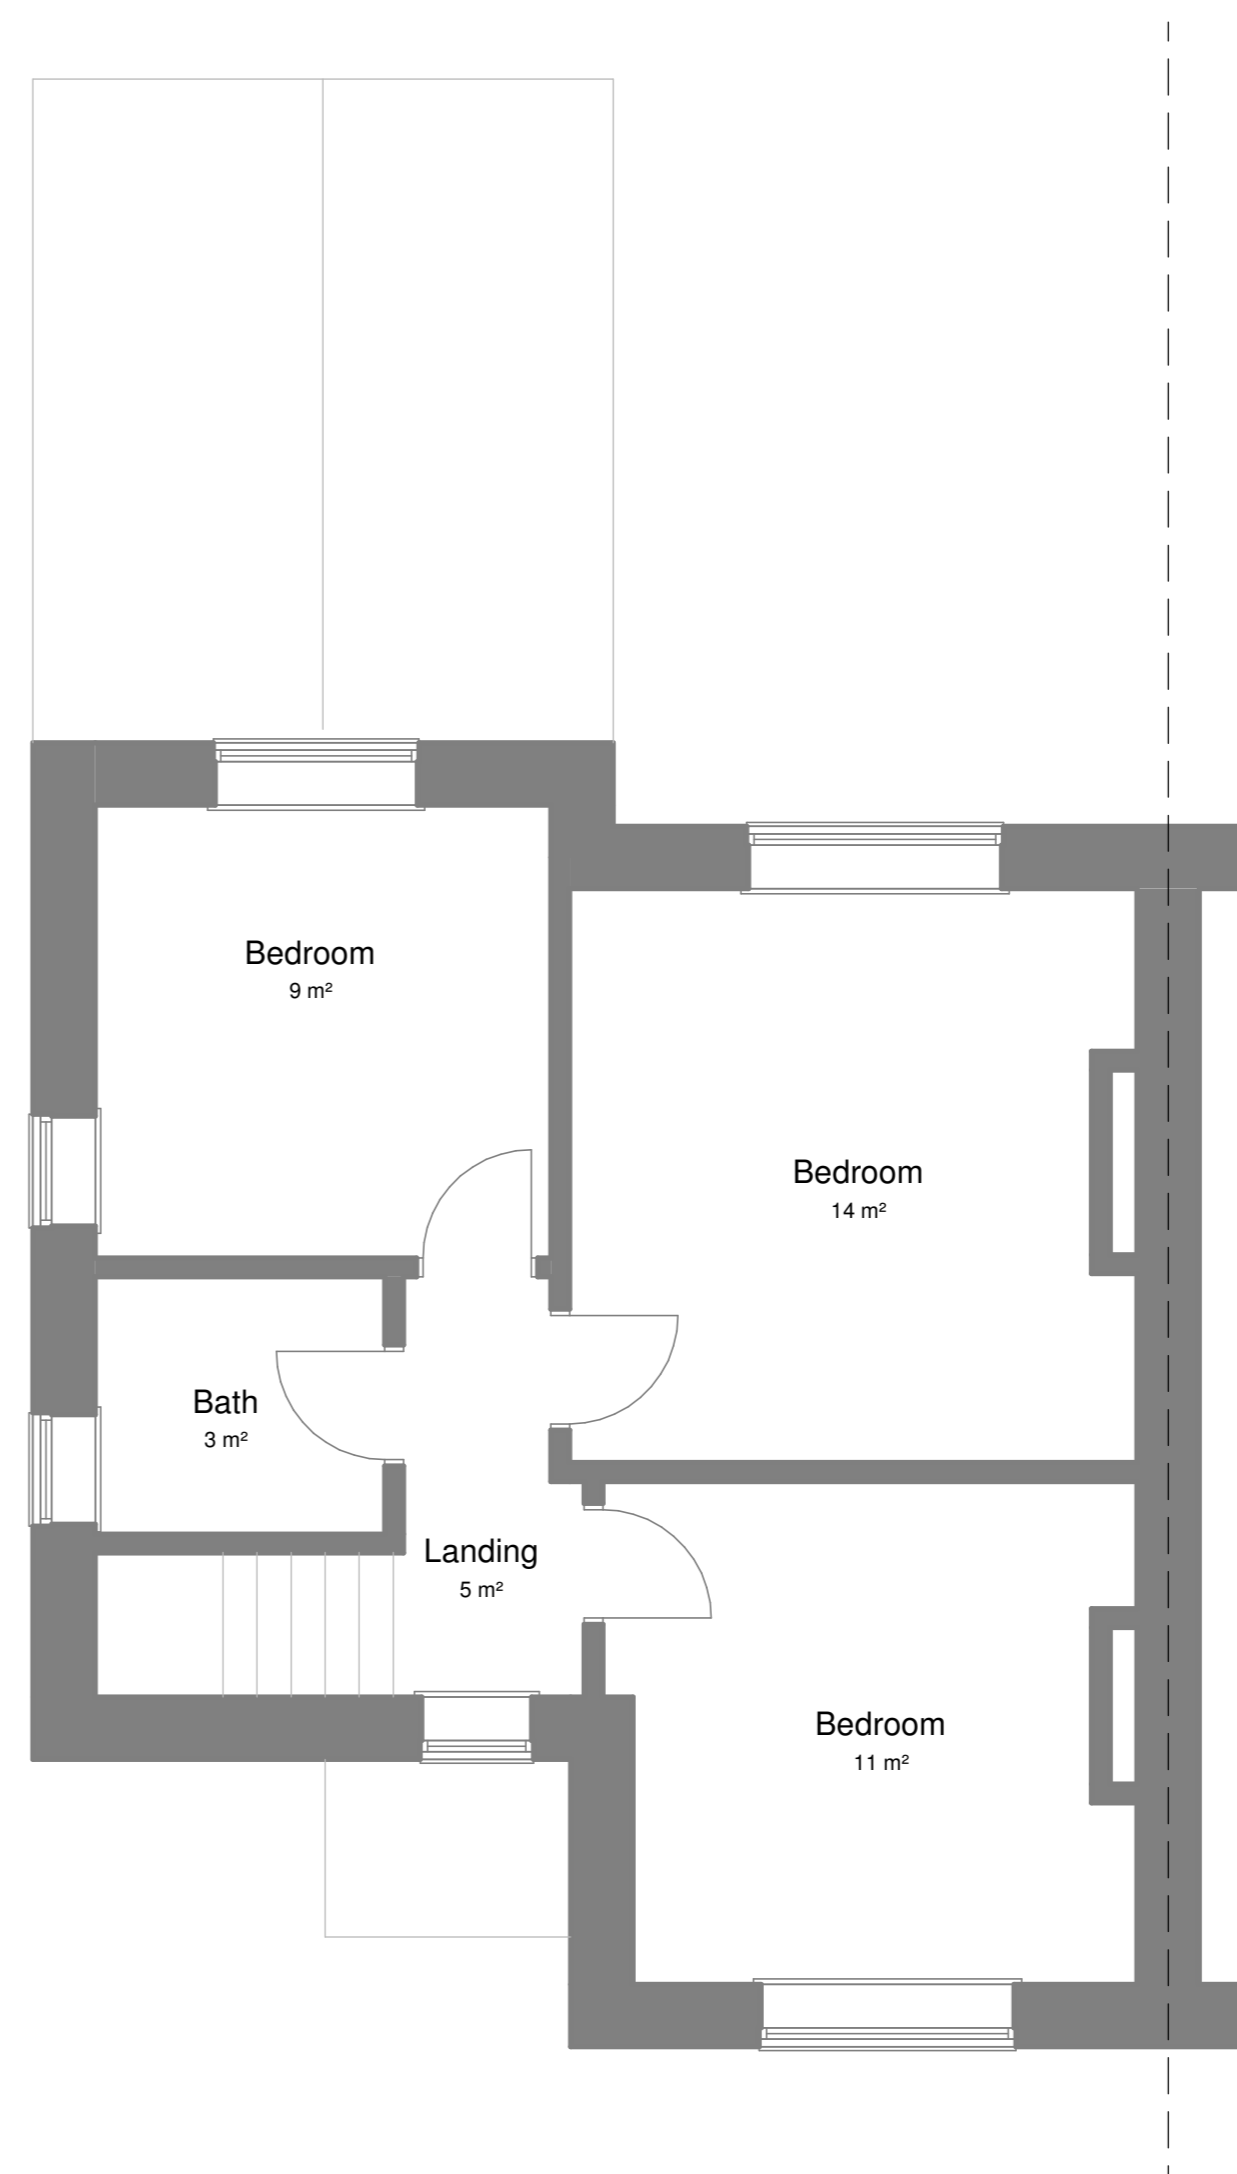

Existing First Floor Plan

FOCUS ARCHITECTS®

focusarchitects.co.uk

Studio@focusarchitects.co.uk

RIBA 

01952 370 054

Do not scale from this drawing. Use figured dimensions only, which are displayed in millimeters unless stated otherwise. The contractor is requested to check all dimensions before work is put in hand. Any discrepancies within the drawing should be reported prior to commencement of works.

Copyright of this drawing belongs solely to FocusArchitects Limited. This drawing must only be used for the purpose for which it is supplied and its contents must not be reproduced for any purpose without written permission.

Project 108 Battlefield Rd - Shrewsbury

Client Mr A. Singh

Title Existing Floor Plans

Number 01 D2

Scale 1 : 50

Revision

Description

Status PLANNING

Drawn MS

Date