

+ 9995

+ 5200

+ 2600

+ 0.00

- 300





NEIGHBOR

MAIN ENTRANCE

SIDE ENTRANCE

FRONT ELEVATION
SCALE 1 :50

 

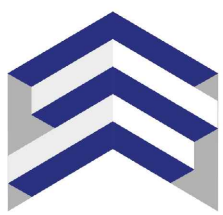No.	Description	Revision Schedule	Date	By
PLANNING				
 GRAND HOMES				
Client Mr Moe Zarzour				
Project 364 Whitton Avenue East Greenford UB6 0JP				
Title Proposal- Front Elevation				
Drawing Number 07-364GF-PR-PL1				
Date	01.02.2024	Drawn	ZA	Scale
				Scale1:50 @ A3