




CHARLIE HEENAN
ARCHITECTURE & DESIGN



SCALE 1:200 @ A4

ALL DIMENSIONS AND LEVELS TO BE CHECKED ON SITE PRIOR TO THE COMMENCEMENT OF WORK. AGENT TO BE INFORMED OF ANY DISCREPANCIES PRIOR TO THE COMMENCEMENT OF WORK. UNLESS OTHERWISE NOTED, DIMENSIONS ARE TO BE SCALED OFF THE DRAWING. ALL DIMENSIONS ARE IN MILLIMETRES UNLESS STATED OTHERWISE. IF ANY DIMENSIONS OR DETAILS CONFLICT PLEASE NOTIFY THE AGENT IMMEDIATELY. THIS DRAWING IS TO BE USED FOR STATUTORY PURPOSES ONLY. THIS IS NOT A CONSTRUCTION DRAWING.

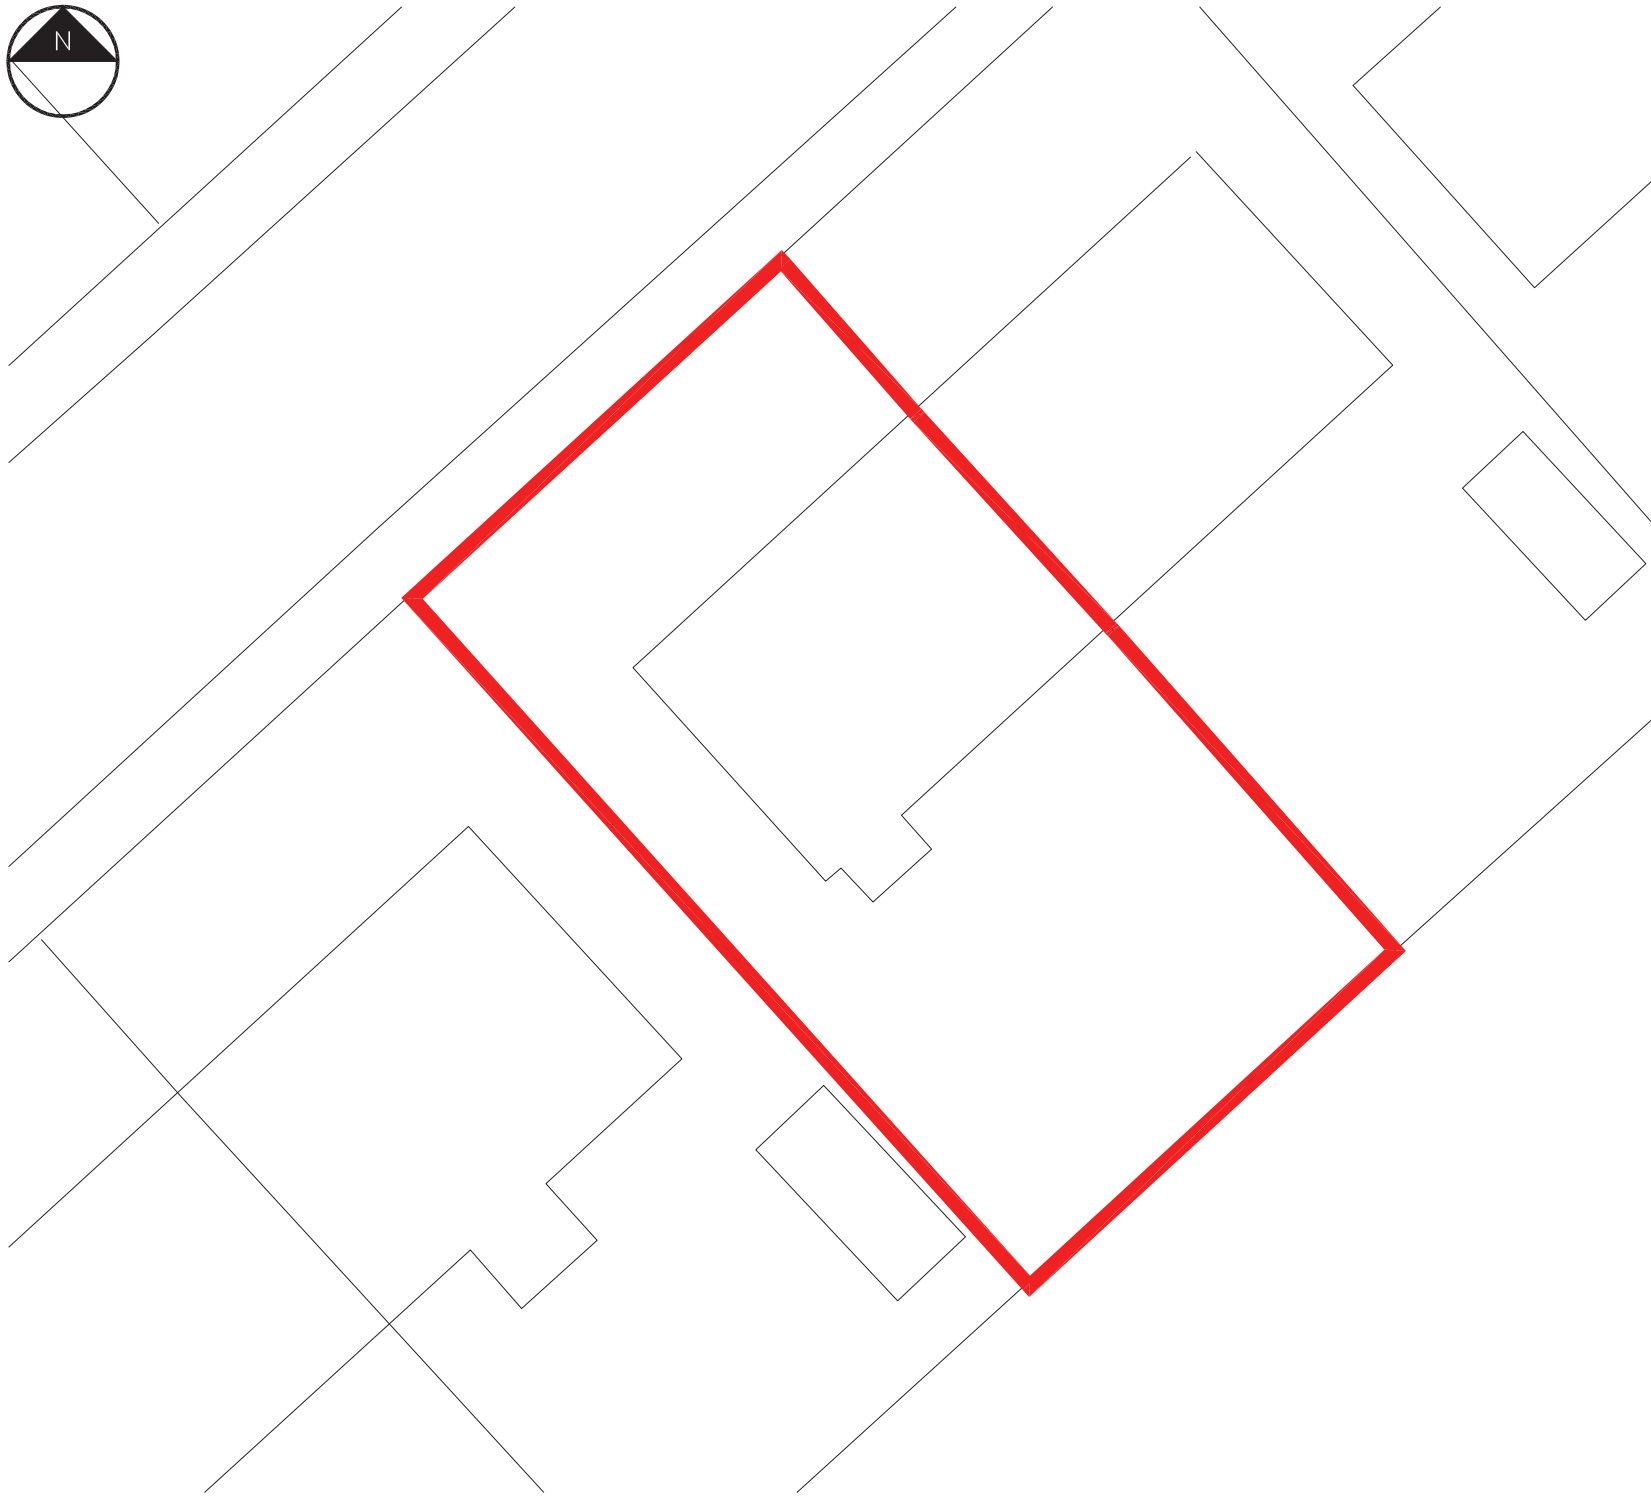

CLIENT NAME:	
MR & MRS MARR	
PROJECT ADDRESS:	
54 PRINCES STREET, MONIFIETH, ANGUS, DD5 4AR	
PROJECT:	
ATTIC CONVERSION & INTERNAL ALTERATIONS	
DRAWING TITLE:	DATE:
SITE PLAN	FEB 24
DRAWING NO.:	SCALE:
011 - 301	1:200 @ A4
DRAWING ISSUE:	REVISION:
PLANNING	-

 07817199993

 CHARLIE@CH-AD.CO.UK

 WWW.CH-AD.CO.UK

 CHARLIE HEENAN ARCHITECTURE & DESIGN

 @CH_ARCHITECTUREANDDESIGN

THIS DRAWING IS PROTECTED BY COPYRIGHT. IT MAY NOT BE REPRODUCED IN ANY FORM OR BY ANY MEANS FOR ANY PURPOSE, WITHOUT GAINING PRIOR WRITTEN PERMISSION FROM CHARLIE HEENAN ARCHITECTURE & DESIGN LTD.