




SCALE 1:50 @ A3

ALL DIMENSIONS AND LEVELS TO BE CHECKED ON SITE PRIOR TO THE COMMENCEMENT OF WORK. AGENT TO BE INFORMED OF ANY DISCREPANCIES PRIOR TO THE COMMENCEMENT OF WORK. UNLESS OTHERWISE SPECIFIED, ALL DIMENSIONS ARE TO BE SCALED OFF THE DRAWING. ALL DIMENSIONS ARE IN METRES UNLESS STATED OTHERWISE. IF ANY DIMENSIONS OR DETAILS CONFLICT PLEASE NOTIFY THE AGENT IMMEDIATELY. THIS DRAWING IS TO BE USED FOR STATUTORY PURPOSES ONLY. THIS IS NOT A CONSTRUCTION DRAWING.



EXISTING SOUTH EAST ELEVATION

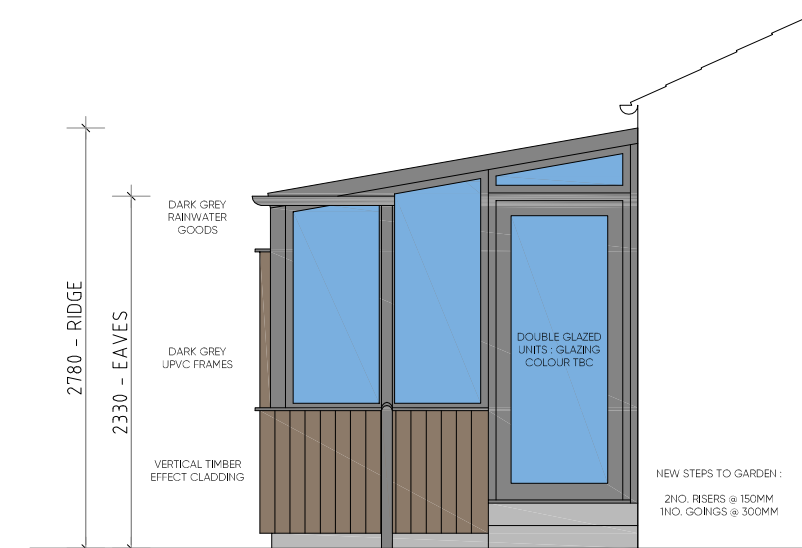


PROPOSED NORTH EAST ELEVATION

CONSERVATORY :
NEW CONSERVATORY TO BE BUILT OVER
FOOTPRINT OF EXISTING SUNROOM



PROPOSED SOUTH EAST ELEVATION

CONSERVATORY :
NEW CONSERVATORY TO BE BUILT OVER
FOOTPRINT OF EXISTING SUNROOM

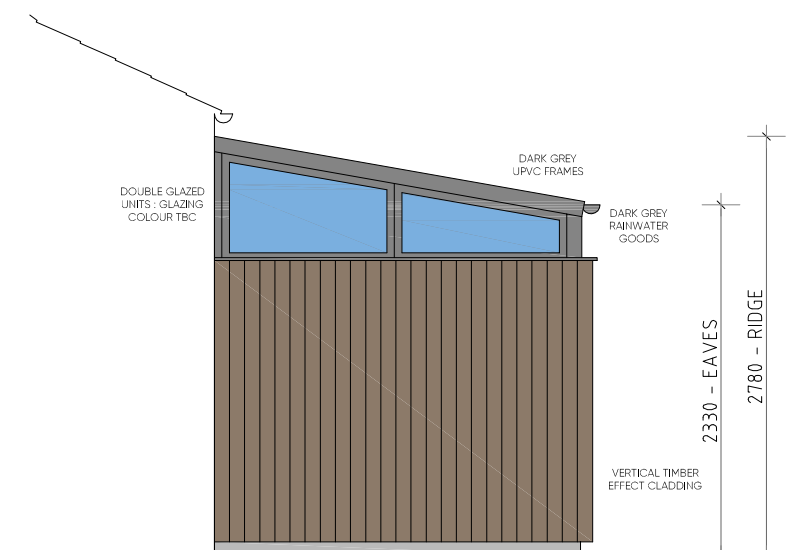

PROPOSED SOUTH WEST ELEVATION

CONSERVATORY :
NEW CONSERVATORY TO BE BUILT OVER
FOOTPRINT OF EXISTING SUNROOM

CLIENT NAME:
MR & MRS MARR
PROJECT ADDRESS:
54 PRINCES STREET, MONIFIETH, ANGUS, DD5 4AR

PROJECT:
ATTIC CONVERSION & INTERNAL ALTERATIONS

DRAWING TITLE	DATE
ELEVATIONS	FEB 24
DRAWING NO:	SCALE:
011 - 306	1:50 @ A3
DRAWING ISSUE:	REVISION:
PLANNING	-

07817199993
CHARLIE@CH-AD.CO.UK
WWW.CH-AD.CO.UK
CHARLIE HEENAN ARCHITECTURE & DESIGN
@CH_ARCHITECTUREANDDESIGN

THIS DRAWING IS PROTECTED BY COPYRIGHT. IT MAY NOT BE REPRODUCED IN ANY FORM OR BY ANY MEANS FOR ANY PURPOSE WITHOUT GAINING PRIOR WRITTEN PERMISSION FROM CHARLIE HEENAN ARCHITECTURE & DESIGN LTD.