


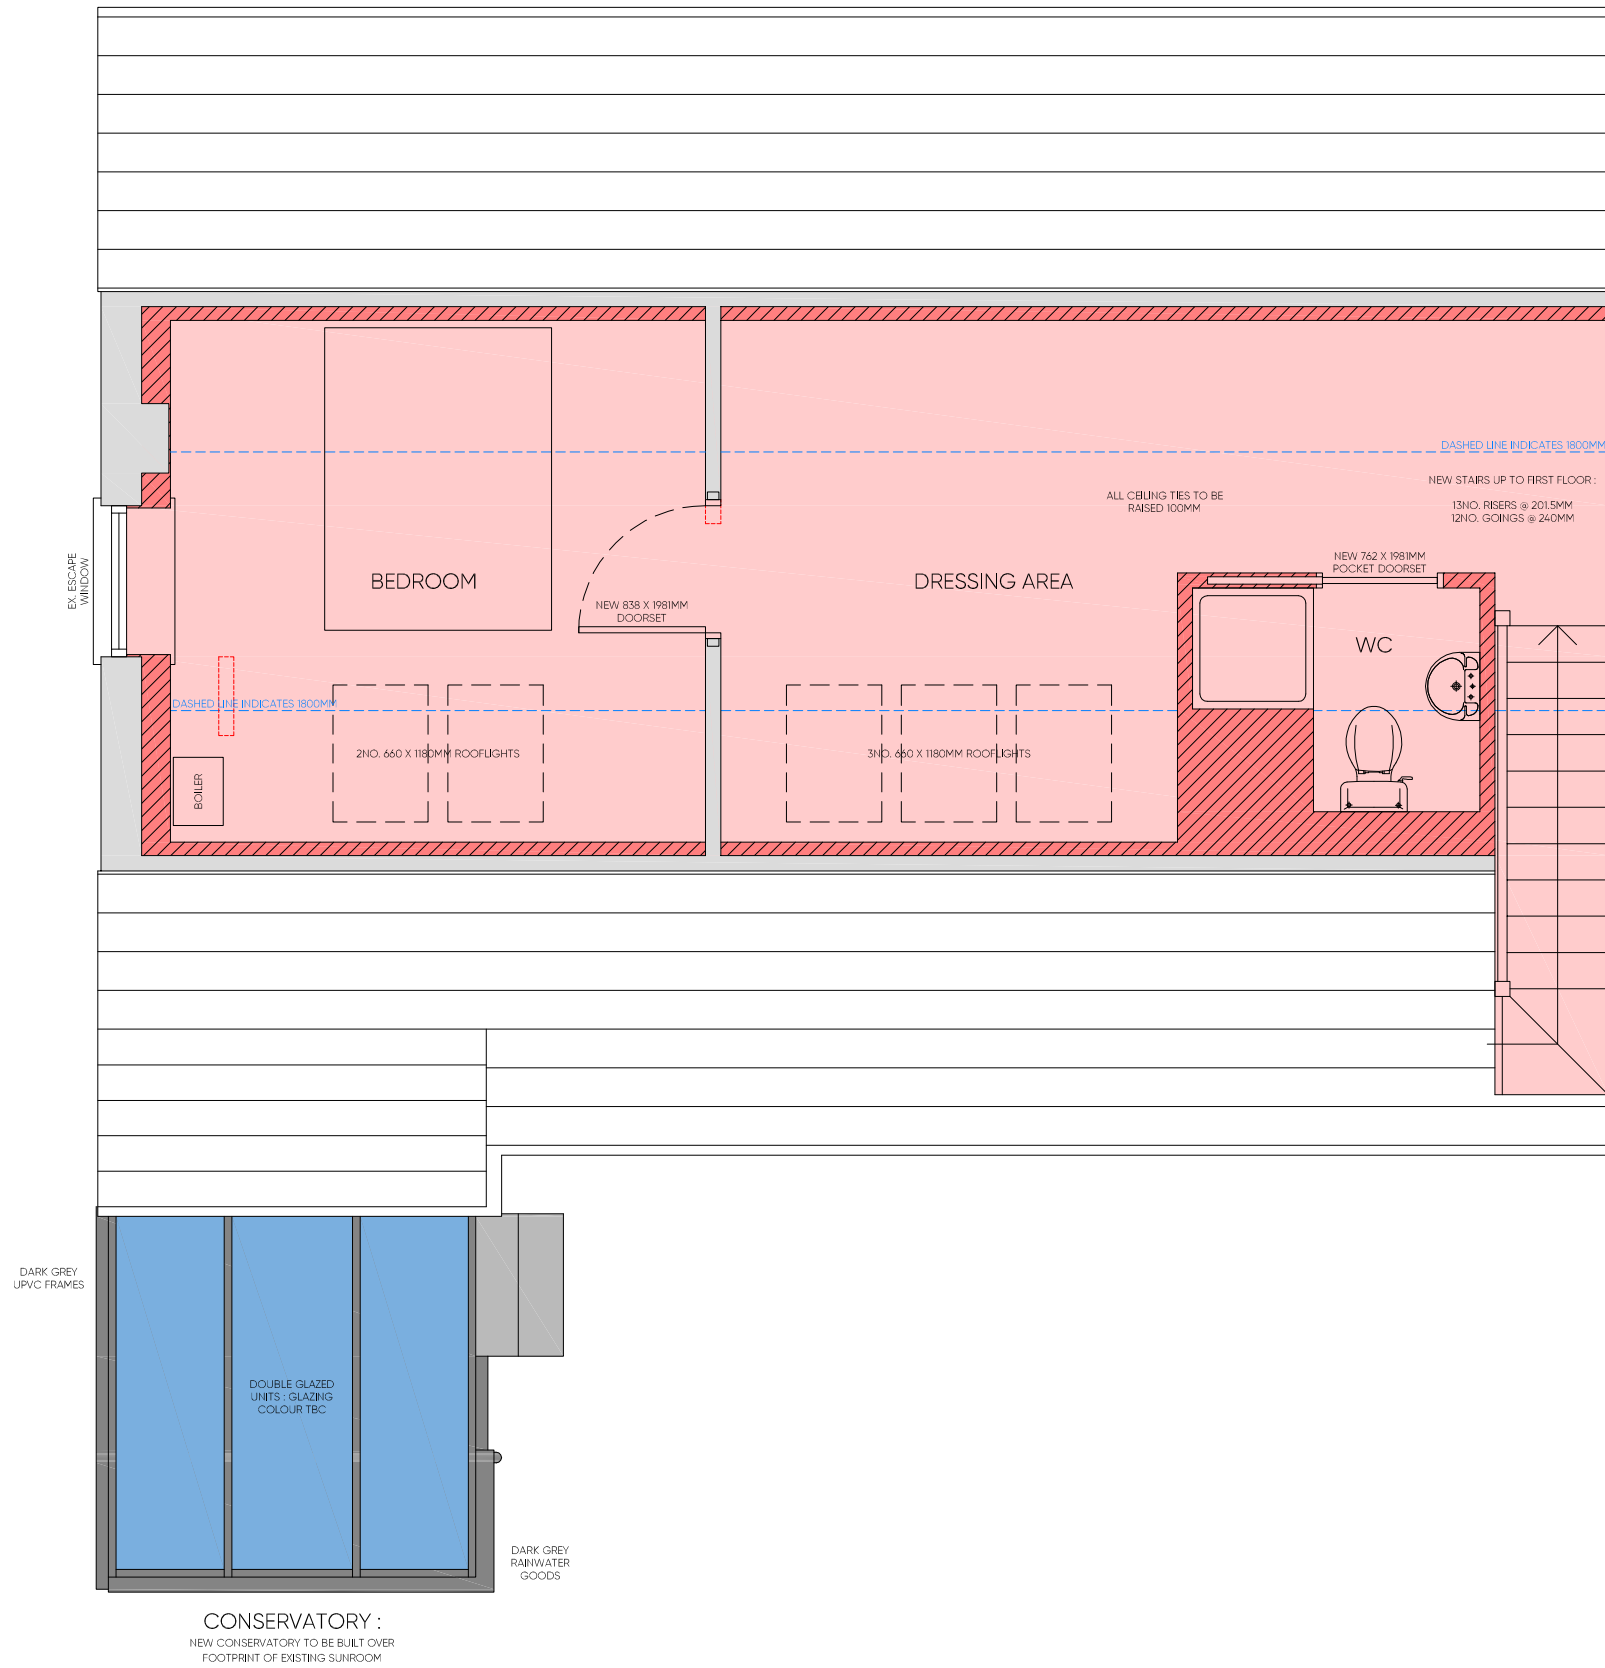

SCALE 1:50 @ A3

ALL DIMENSIONS AND LEVELS TO BE CHECKED ON SITE PRIOR TO THE COMMENCEMENT OF WORK. AGENT TO BE INFORMED OF ANY DISCREPANCIES PRIOR TO THE COMMENCEMENT OF WORK. DIMENSIONS OR LEVELS ARE NOT TO BE SCALED OFF THE DRAWING. ALL DIMENSIONS ARE IN MILLIMETRES UNLESS STATED OTHERWISE. IF ANY DIMENSIONS OR DETAILS CONFLICT PLEASE NOTIFY THE AGENT IMMEDIATELY. THE DRAWING IS TO BE USED FOR STATUTORY PURPOSES ONLY. THIS IS NOT A CONSTRUCTION DRAWING.



CLIENT NAME:	
MR & MRS MARR	
PROJECT ADDRESS:	
54 PRINCES STREET, MONIFIETH, ANGUS, DD5 4AR	
PROJECT:	
ATTIC CONVERSION & INTERNAL ALTERATIONS	
DRAWING TITLE:	DATE:
PROPOSED FIRST FLOOR PLAN	FEB 24
DRAWING NO.:	SCALE:
011 - 305	1:50 @ A3
DRAWING ISSUE:	REVISION:
PLANNING	-

07817199993

CHARLIE@CH-AD.CO.UK

WWW.CH-AD.CO.UK

CHARLIE HEENAN ARCHITECTURE & DESIGN

@CH\_ARCHITECTUREANDDESIGN