


CHARLIE HEENAN
ARCHITECTURE & DESIGN

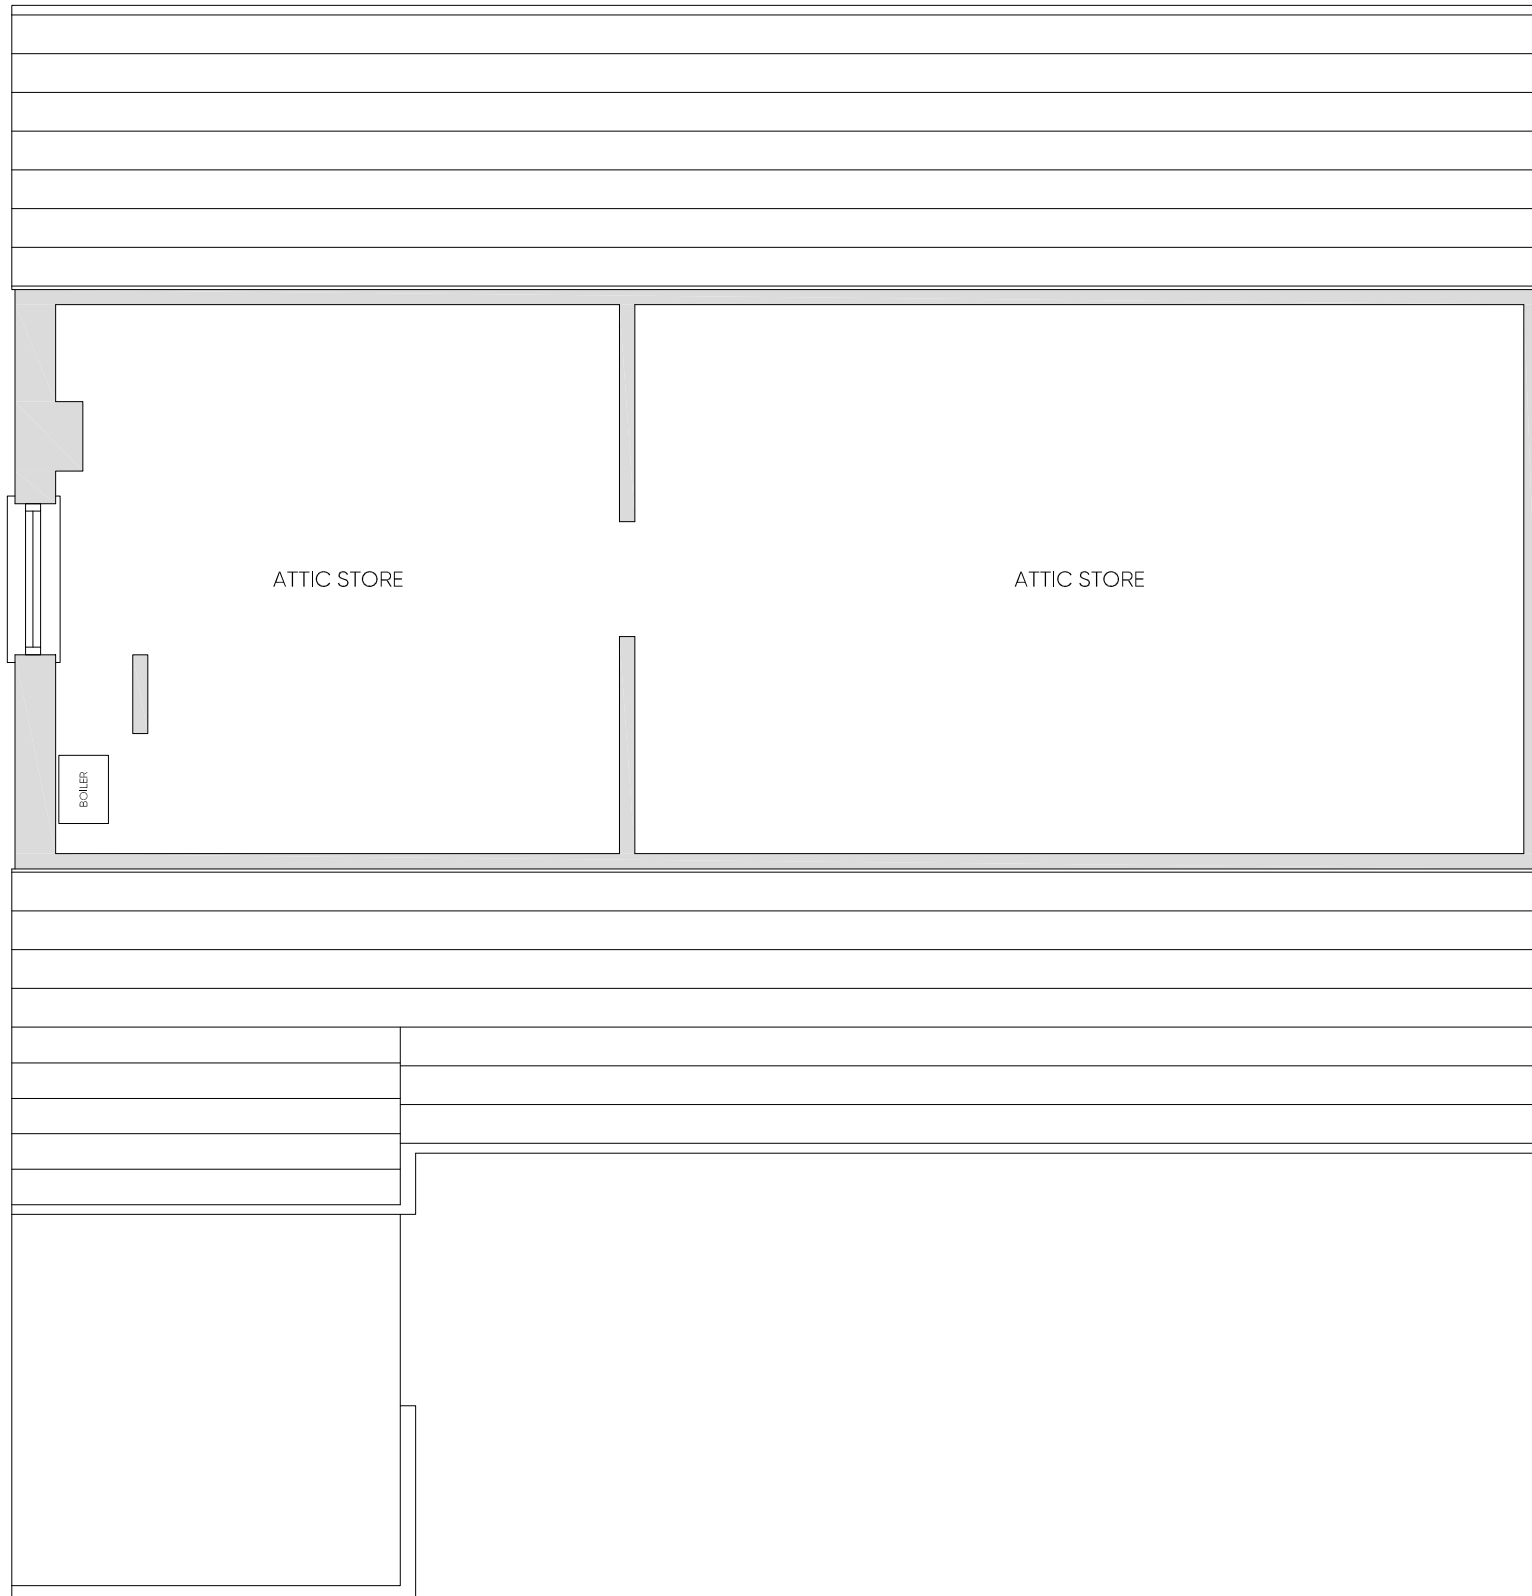

SCALE 1:50 @ A3

ALL DIMENSIONS AND LEVELS TO BE CHECKED ON SITE PRIOR TO THE COMMENCEMENT OF WORK. AGENT TO BE INFORMED OF ANY DISCREPANCIES PRIOR TO THE COMMENCEMENT OF WORK. DIMENSIONS OR LEVELS ARE NOT TO BE SCALED OFF THE DRAWING. ALL DIMENSIONS ARE IN METRES UNLESS STATED OTHERWISE. IF ANY DIMENSIONS OR DETAILS CONFLICT PLEASE NOTIFY THE AGENT IMMEDIATELY. THE DRAWING IS TO BE USED FOR STATUTORY PURPOSES ONLY. THIS IS NOT A CONSTRUCTION DRAWING.



CLIENT NAME:

MR & MRS MARR

PROJECT ADDRESS:

54 PRINCES STREET, MONIFIETH, ANGUS, DD5 4AR

PROJECT:

ATTIC CONVERSION & INTERNAL ALTERATIONS

DRAWING TITLE:

EXISTING ATTIC FLOOR PLAN

DATE:

FEB 24

DRAWING NO.:

011 - 304

SCALE:

1:50 @ A3

DRAWING ISSUE:

PLANNING

REVISION:

-

07817199993

CHARLIE@CH-AD.CO.UK

WWW.CH-AD.CO.UK

CHARLIE HEENAN ARCHITECTURE & DESIGN

@CH_ARCHITECTUREANDDESIGN

THIS DRAWING IS PROTECTED BY COPYRIGHT. IT MAY NOT BE REPRODUCED IN ANY FORM OR BY ANY MEANS FOR ANY PURPOSES WITHOUT GAINING PRIOR WRITTEN PERMISSION FROM CHARLIE HEENAN ARCHITECTURE & DESIGN LTD.