


# A + R


Anthony Robertson Design Limited  
62 Dock Street, Dundee, DD1 3DU  
hello@wesketchnspace.co.uk  
07902030911 | 07751963959

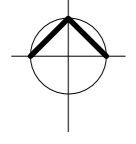

# 3 3 1

Demolition of existing single storey flat roof garage and erection of single storey pitched roof side extension to form garage / games room at Woodend, 27 Broomwell Gardens, Monikie, DD5 3QP for Mr + Mrs Falconer

Drawing Title | Proposed ground floor plan  
Reference | 005 A2 Date | February 2024  
A 20240229 Planning

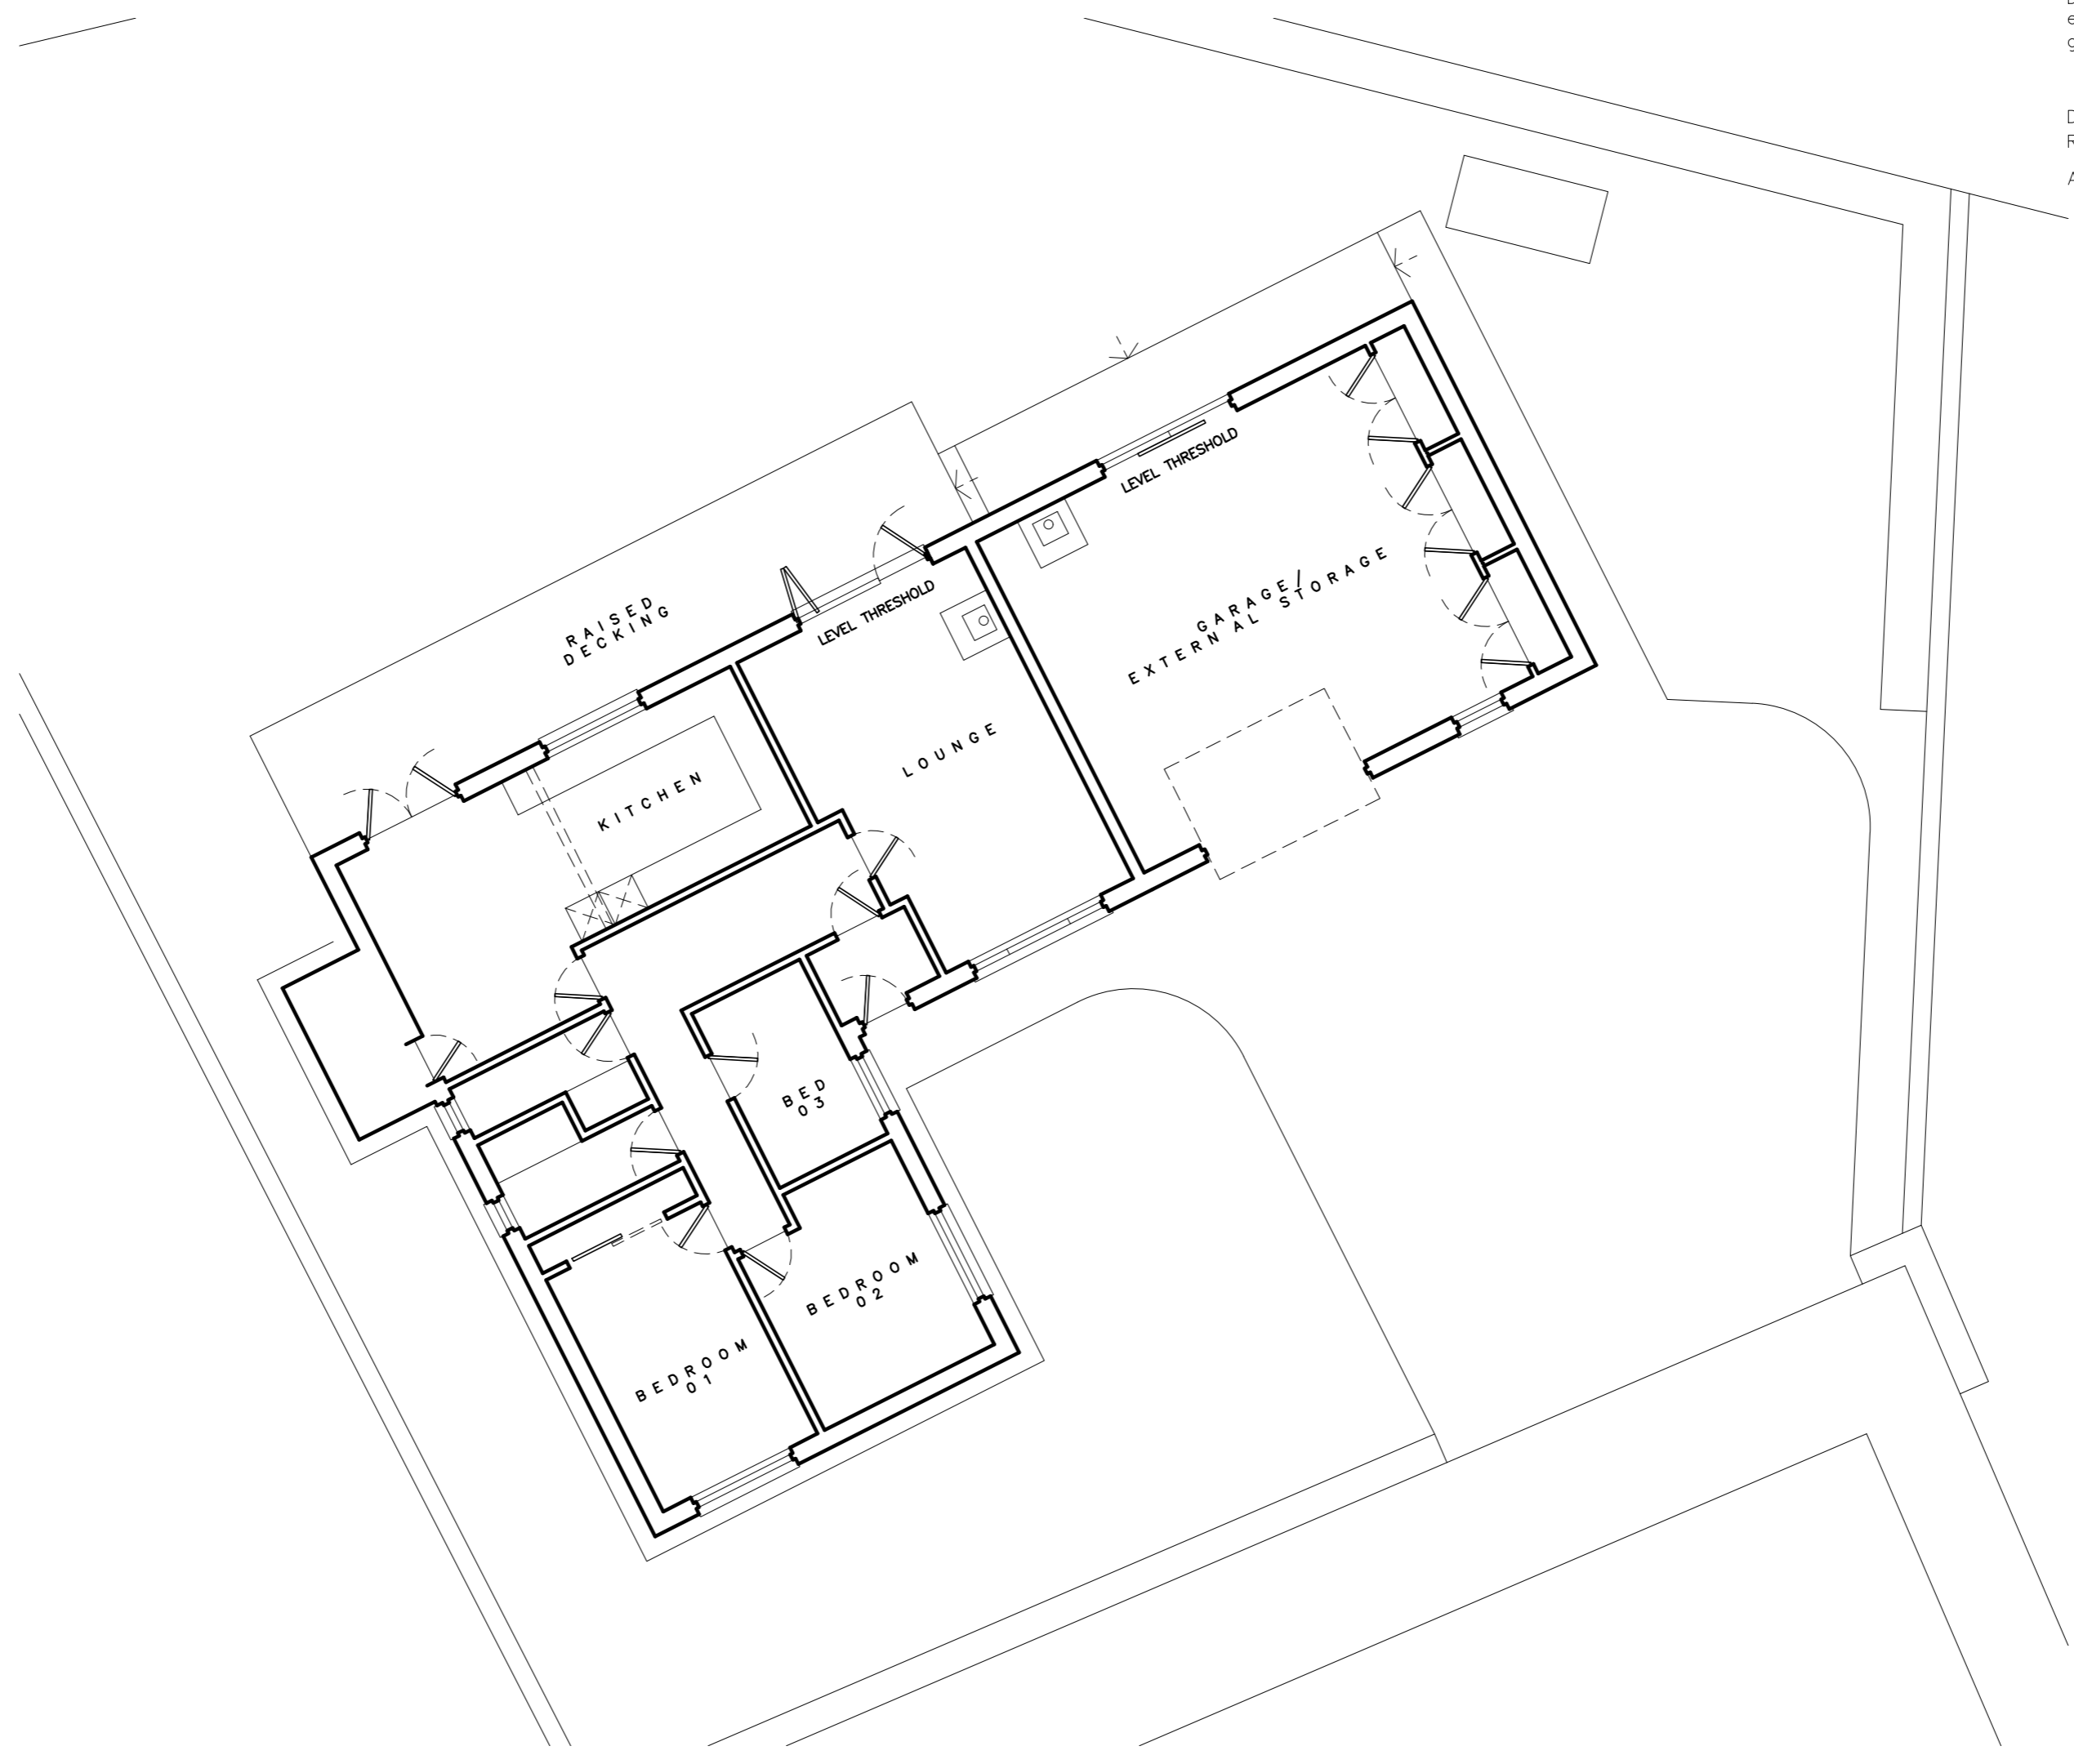

PROPOSED GROUND FLOOR PLAN  
Scale 1:100



wesketchnspace