


Ground Floor Plan



First Floor Plan

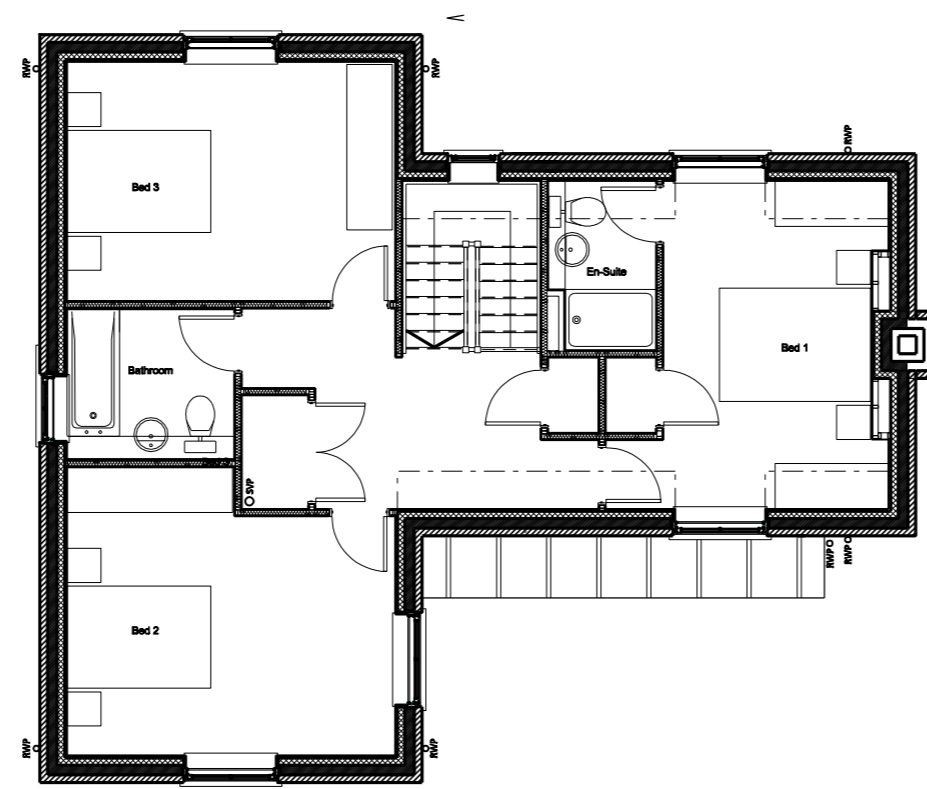

0m 10m 20m 30m 40m 50m
Scale 1:500


Non-material amendments to Plots:
24 & 28 (Plot 28 handed):
Material changes as agreed and minor revisions externally
including fenestration




Front Elevation



Rear Elevation

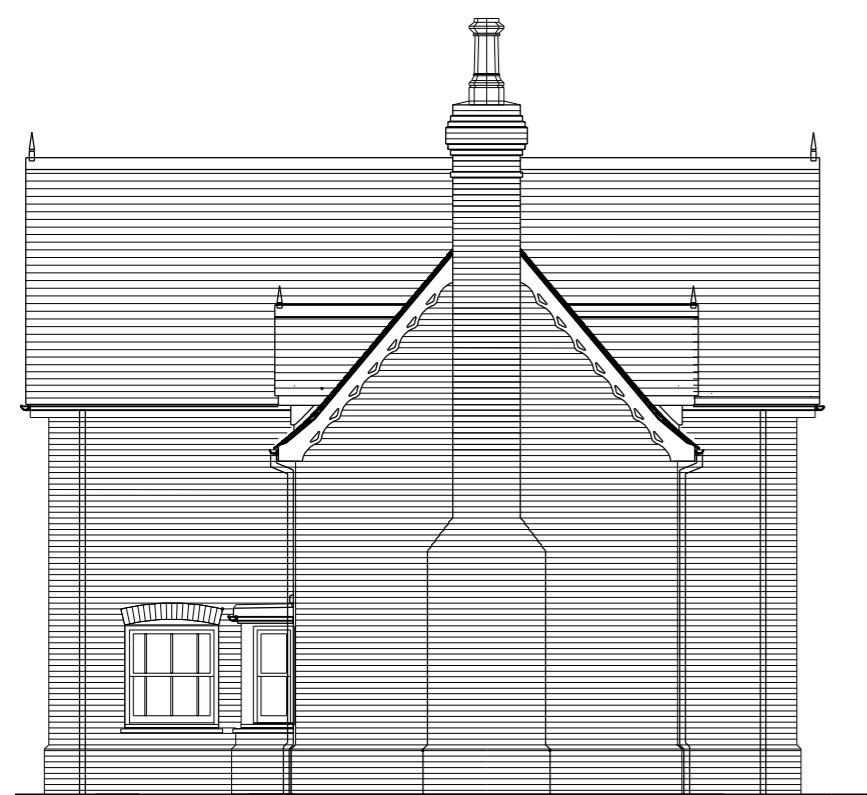

Side Elevation

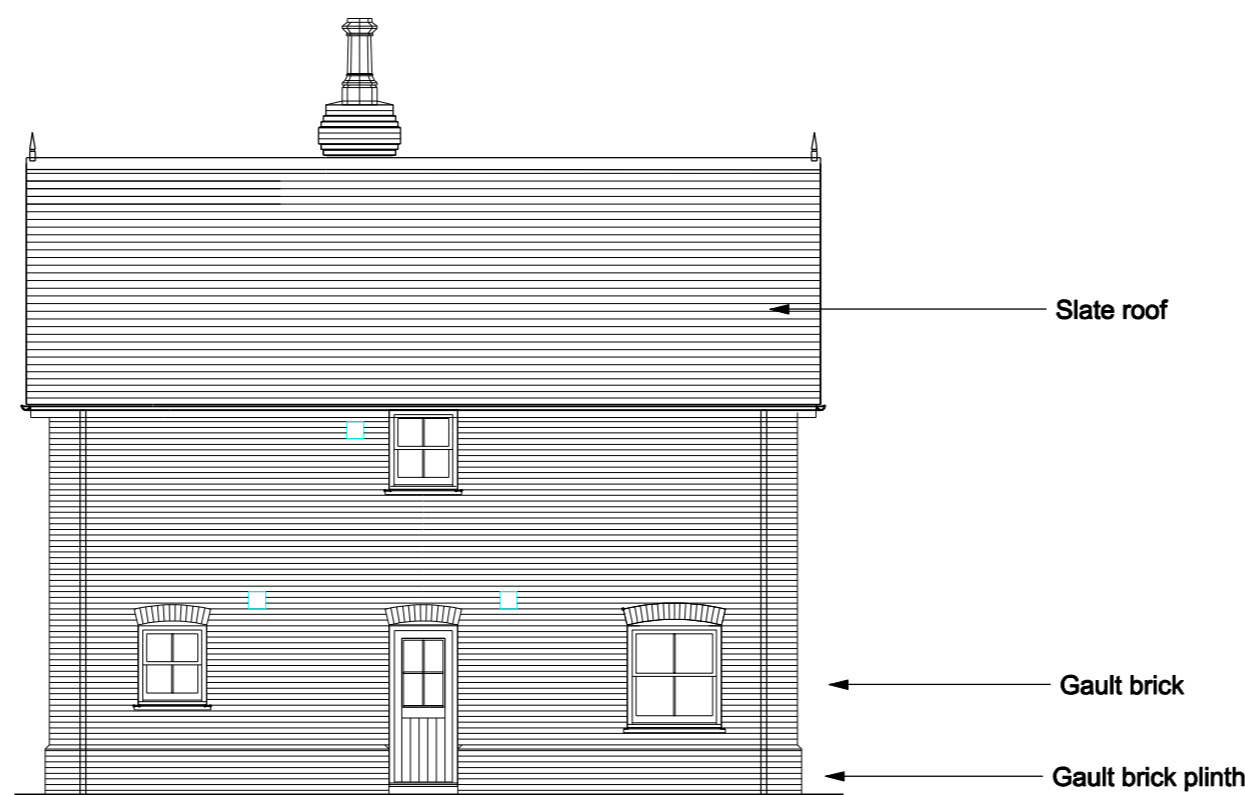

Side Elevation

Type 6

A	TITLE UPDATED FROM AMENDED TO APPROVED	27/02/24
REVISION	NOTES	DATE

JOB: FRESSINGFIELD SUFFOLK
 CLIENT: BRIP 7
 DRAWING: PLOTS 24,28 PLANS AND ELEVATIONS AS APPROVED
 BY DC/23/05468
 DATE: AUGUST 2023
 DWG NO: 696/24/201
 STATUS: REVISION:
 SCALE: 1:00 AT A2

