


Do not scale for construction purposes. Responsibility is not accepted for errors made by others in scaling from drawings. All construction information should be taken from figured dimensions only.

This drawing is subject to copyright of Hank Hendriksen: Architect and is not to be reproduced without prior consent or for purposes other than for its intended use on this project.

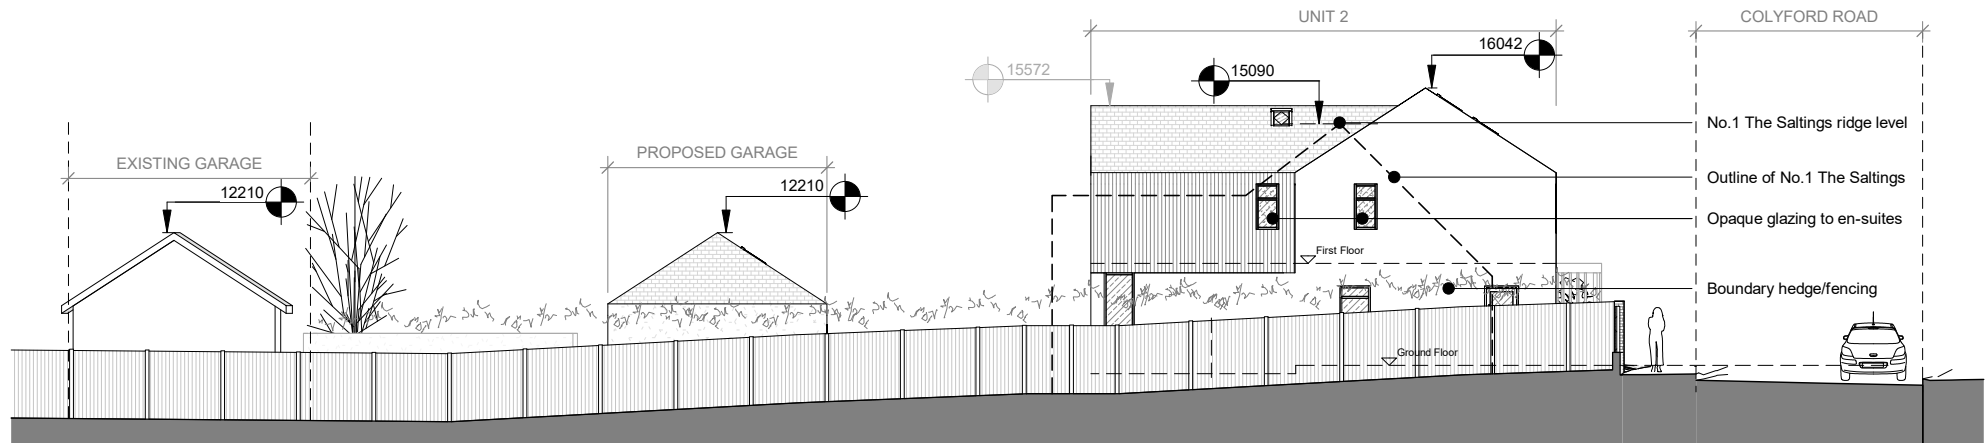

**1** NORTH EAST ELEVATION  
1 : 200



Scale 1:200

Rev	Date	By	Description
-----	------	----	-------------

Date	Project number
07/07/2023	117

Drawing Status
PLANNING

Client  
Fiona Gardner

Project

Whitecross Farm House Development

Drawing Title  
NORTH EAST ELEVATION

Scale (@ A4)	Drawn	Checked by
1 : 200	-	-

**HENDRIKSEN**  
chartered architect + designer

RIBA Royal Institute of British Architects **arcb**

14 Newcomen Rd  
Dartmouth  
Devon  
TQ6 9BN  
Tel: 01803 470145  
Email: design@hendriksenarchitects.co.uk

Drawing No.	REV
FG 21	