


Do not scale for construction purposes. Responsibility is not accepted for errors made by others in scaling from drawings. All construction information should be taken from figured dimensions only.

This drawing is subject to copyright of Hank Hendriksen: Architect and is not to be reproduced without prior consent or for purposes other than for its intended use on this project.

0m 10m



Scale 1:200

 


COLYFORD ROAD

WHITECROSS GARDENS

UNIT 1

UNIT 2

UNIT 3

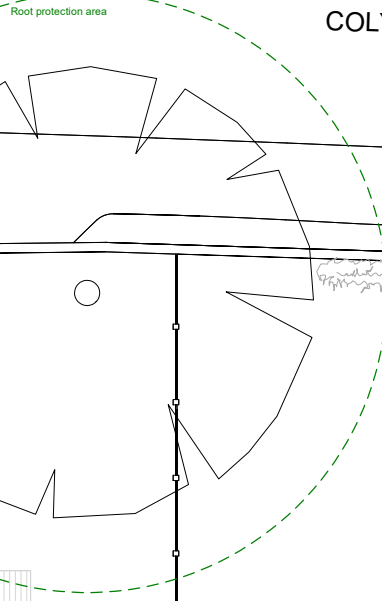

outline of existing

Rev	Date	By	Description
1	29.02.24		Missing bedroom window to unit 1 shown.

HENDRIKSEN
chartered architect + designer

RIBA Royal Institute of British Architects

14 Newcomen Rd
Dartmouth
Devon
TQ6 9BN
Tel: 01803 470145
Email: design@hendriksenarchitects.co.uk

Client
Fiona Gardner

Project
Whitecross Farm House Development

Drawing Title
PROPOSED FIRST FLOOR PLAN

Scale (@ A3) 1:200 Drawn - Checked by -

Date 19/04/2023 Project number 117

Drawing Status
PLANNING

Drawing No. FG 15 REV 1