



EXISTING ROOF PLAN

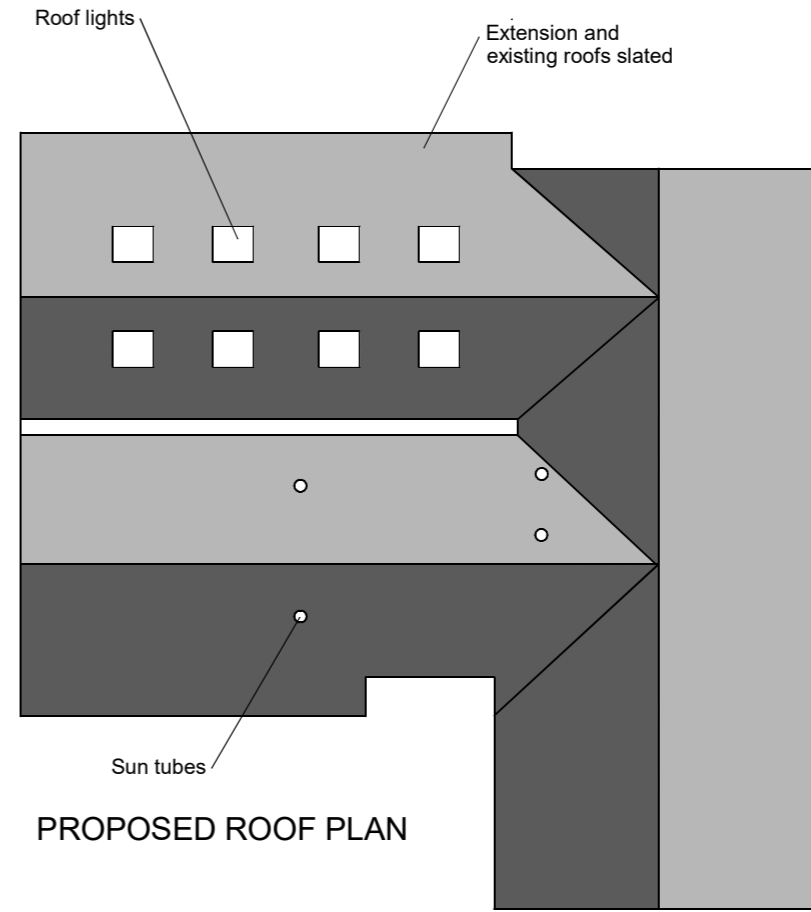

PROPOSED ROOF PLAN

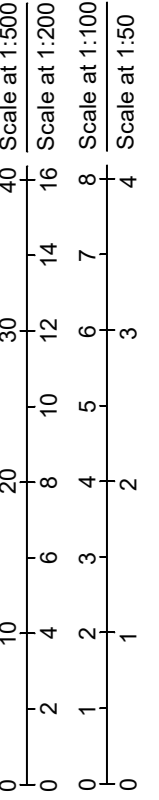

**Palfrey Design Ltd**  
 Shady Orchard, Sunnyhill, Ottery St Mary, EX11 1DZ  
 Tel: 01404 812994 Mob: 07525 926 269 Email: phil@palfrey-design.co.uk

Title: Roof plans

Drawing No: 3821/07

Revision:

Drawn by: Phil. P.

Date: September 2023

Scale: 1:200 at A3