


View C




View A

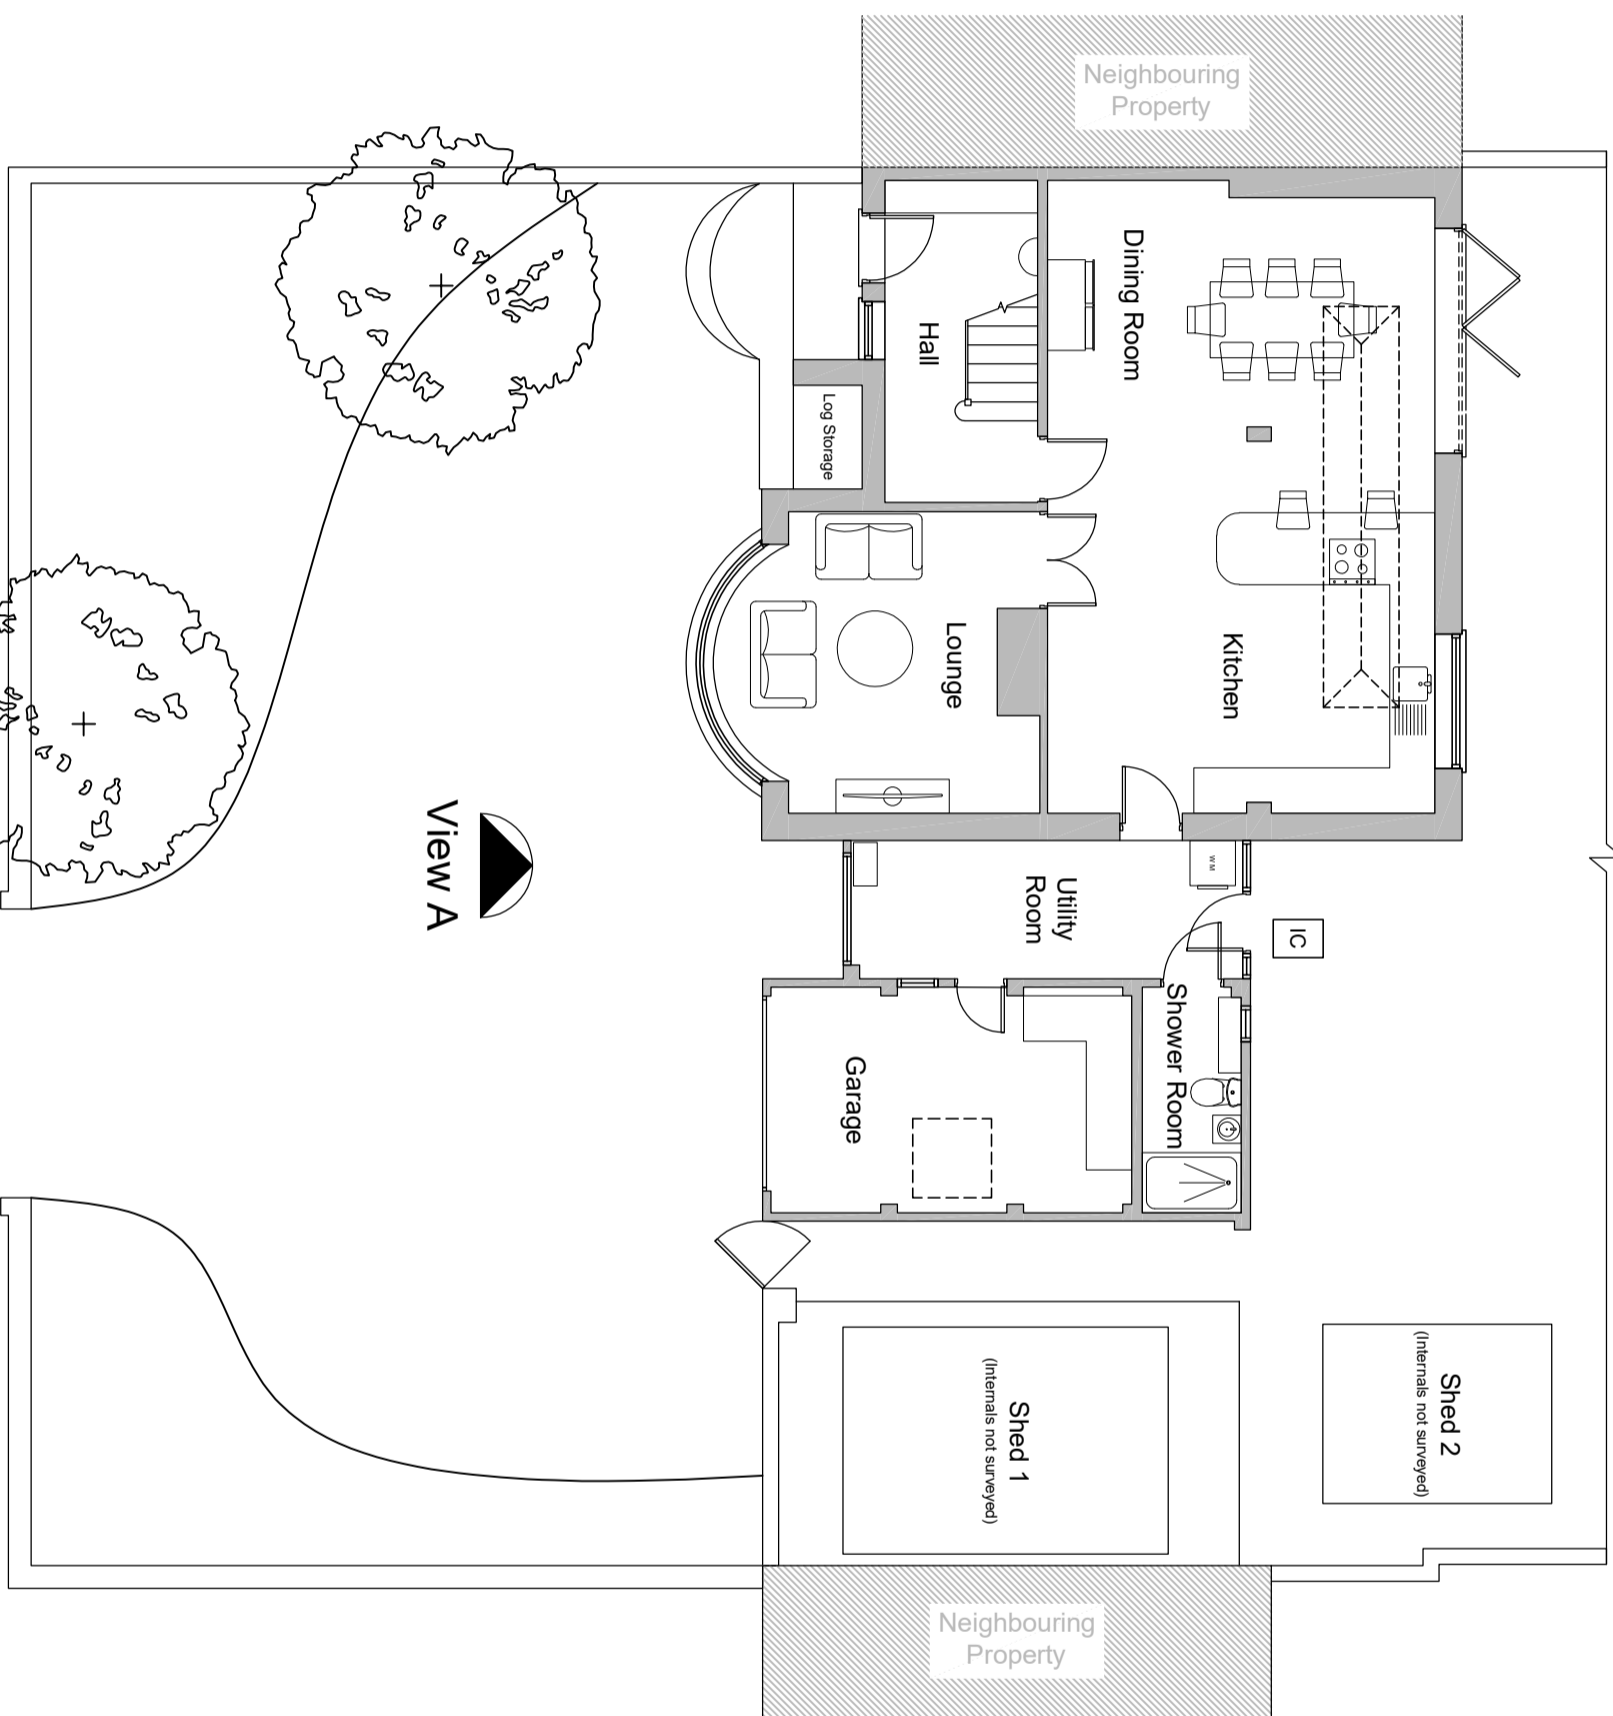

View B

REV.	DETAILS	INIT.	DATE

Existing Ground Floor Plan
 Scale 1:100

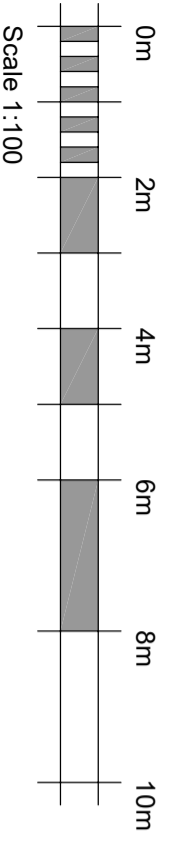

PLANNING ISSUE
 PLEASE NOTE
 THESE DRAWINGS ARE FOR THE PURPOSE OF
 PLANNING ONLY
 THESE ARE NOT CONSTRUCTION DRAWINGS

TITLE	Double Garage for Mr & Mrs Petrou at Belvedere, Falmouth, New Market, CB8 0NB		
DETAIL	Existing Floor Plan		
SCALE	1:100	SHEET:	A3
DRAWN	JK	CHECKED	RW
DATE	JAN 24	ISSUE	PLANNING

blueprint
 Architectural Design Ltd.

5 BLOTT'S BARN, BROOKS ROAD, RAUNDS, NORTANTS, NN9 6NS
 01933 551389 :: info@blueprintdesign.org.uk

CONTRACTORS MUST CHECK ALL DIMENSIONS ON SITE. ONLY FIGURED DIMENSIONS ARE TO BE USED FROM THIS DRAWING. DISCREPANCIES MUST BE REPORTED TO BLUEPRINT BEFORE PROCEEDING. © THIS DRAWING IS COPYRIGHT.

23-125-01