

FEASIBILITY

#2

**Architecture
of Calm**

a less determined, more composed form of practice



95 Denton Road, Newhaven
Scott J Currie BA (Hons) Arch

07786 848920 // scottjcurrie@icloud.com

Only figured dimensions are to be used. All dimensions to be checked on site.

Please note: Refer to 'type' of drawing below; planning drawings should only be treated as such.

Notes _____

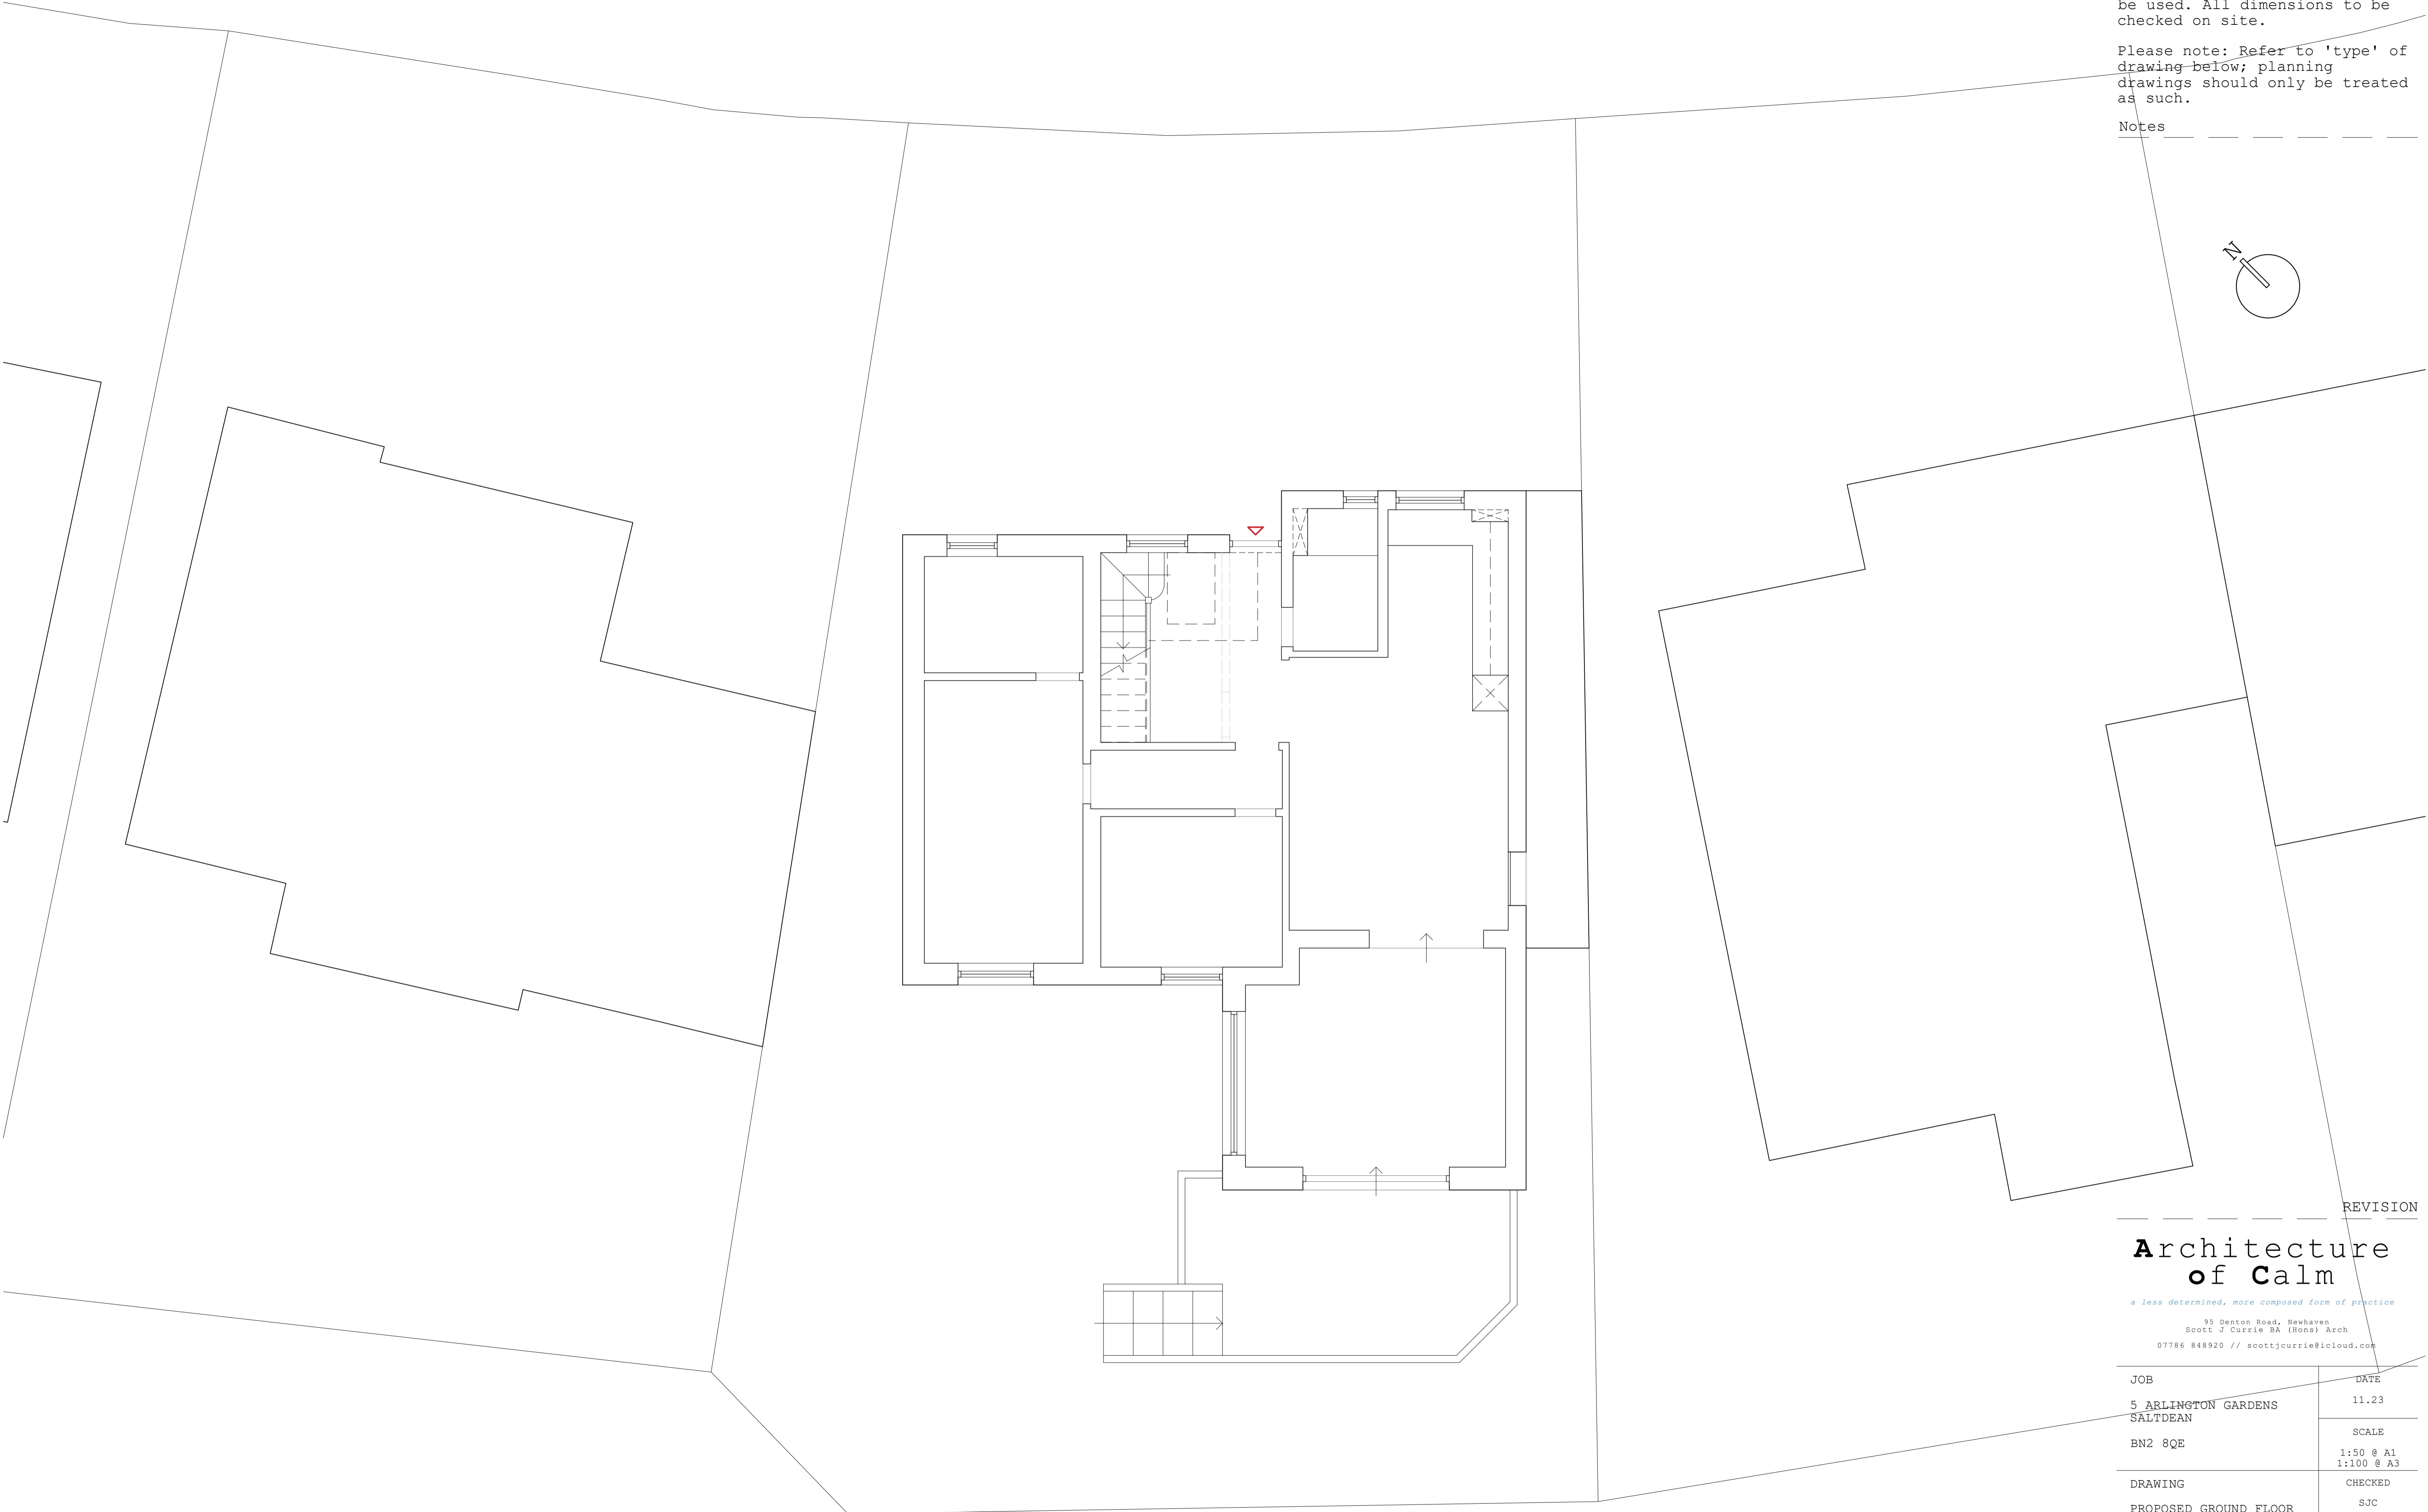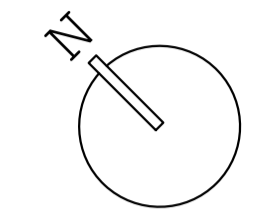

REVISION


Architecture of Calm

a less determined, more composed form of practice

95 Denton Road, Newhaven
Scott J Currie BA (Hons) Arch
07786 848920 // scottjcurrie@icloud.com

JOB	DATE
5 ARLINGTON GARDENS SALTDEAN	11.23
BN2 8QE	SCALE 1:50 @ A1 1:100 @ A3
DRAWING	CHECKED SJC
PROPOSED GROUND FLOOR PLAN	DRAWN SJC
IN CONTEXT	REVISION
CLIENT LEE MIDDLETON	NUMBER 0127-FE-030


+00 proposed ground floor plan - scale 1:50

 

Only figured dimensions are to be used. All dimensions to be checked on site.

Please note: Refer to 'type' of drawing below; planning drawings should only be treated as such.

Notes _____

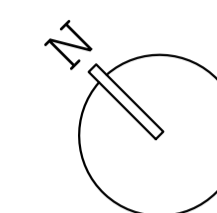

REVISION


Architecture of Calm

a less determined, more composed form of practice

95 Denton Road, Newhaven
 Scott J Currie BA (Hons) Arch
 07786 848920 // scottjcurrie@icloud.com

JOB	DATE
5 ARLINGTON GARDENS SALTDEAN	11.23
BN2 8QE	SCALE 1:50 @ A1 1:100 @ A3
DRAWING	CHECKED
PROPOSED FIRST FLOOR PLAN	SJC
IN CONTEXT	DRAWN SJC
CLIENT	REVISION
LEE MIDDLETON	NUMBER 0127-FE-031



+01 proposed first floor plan - scale 1:50

 

Only figured dimensions are to be used. All dimensions to be checked on site.

Please note: Refer to 'type' of drawing below; planning drawings should only be treated as such.

Notes _____

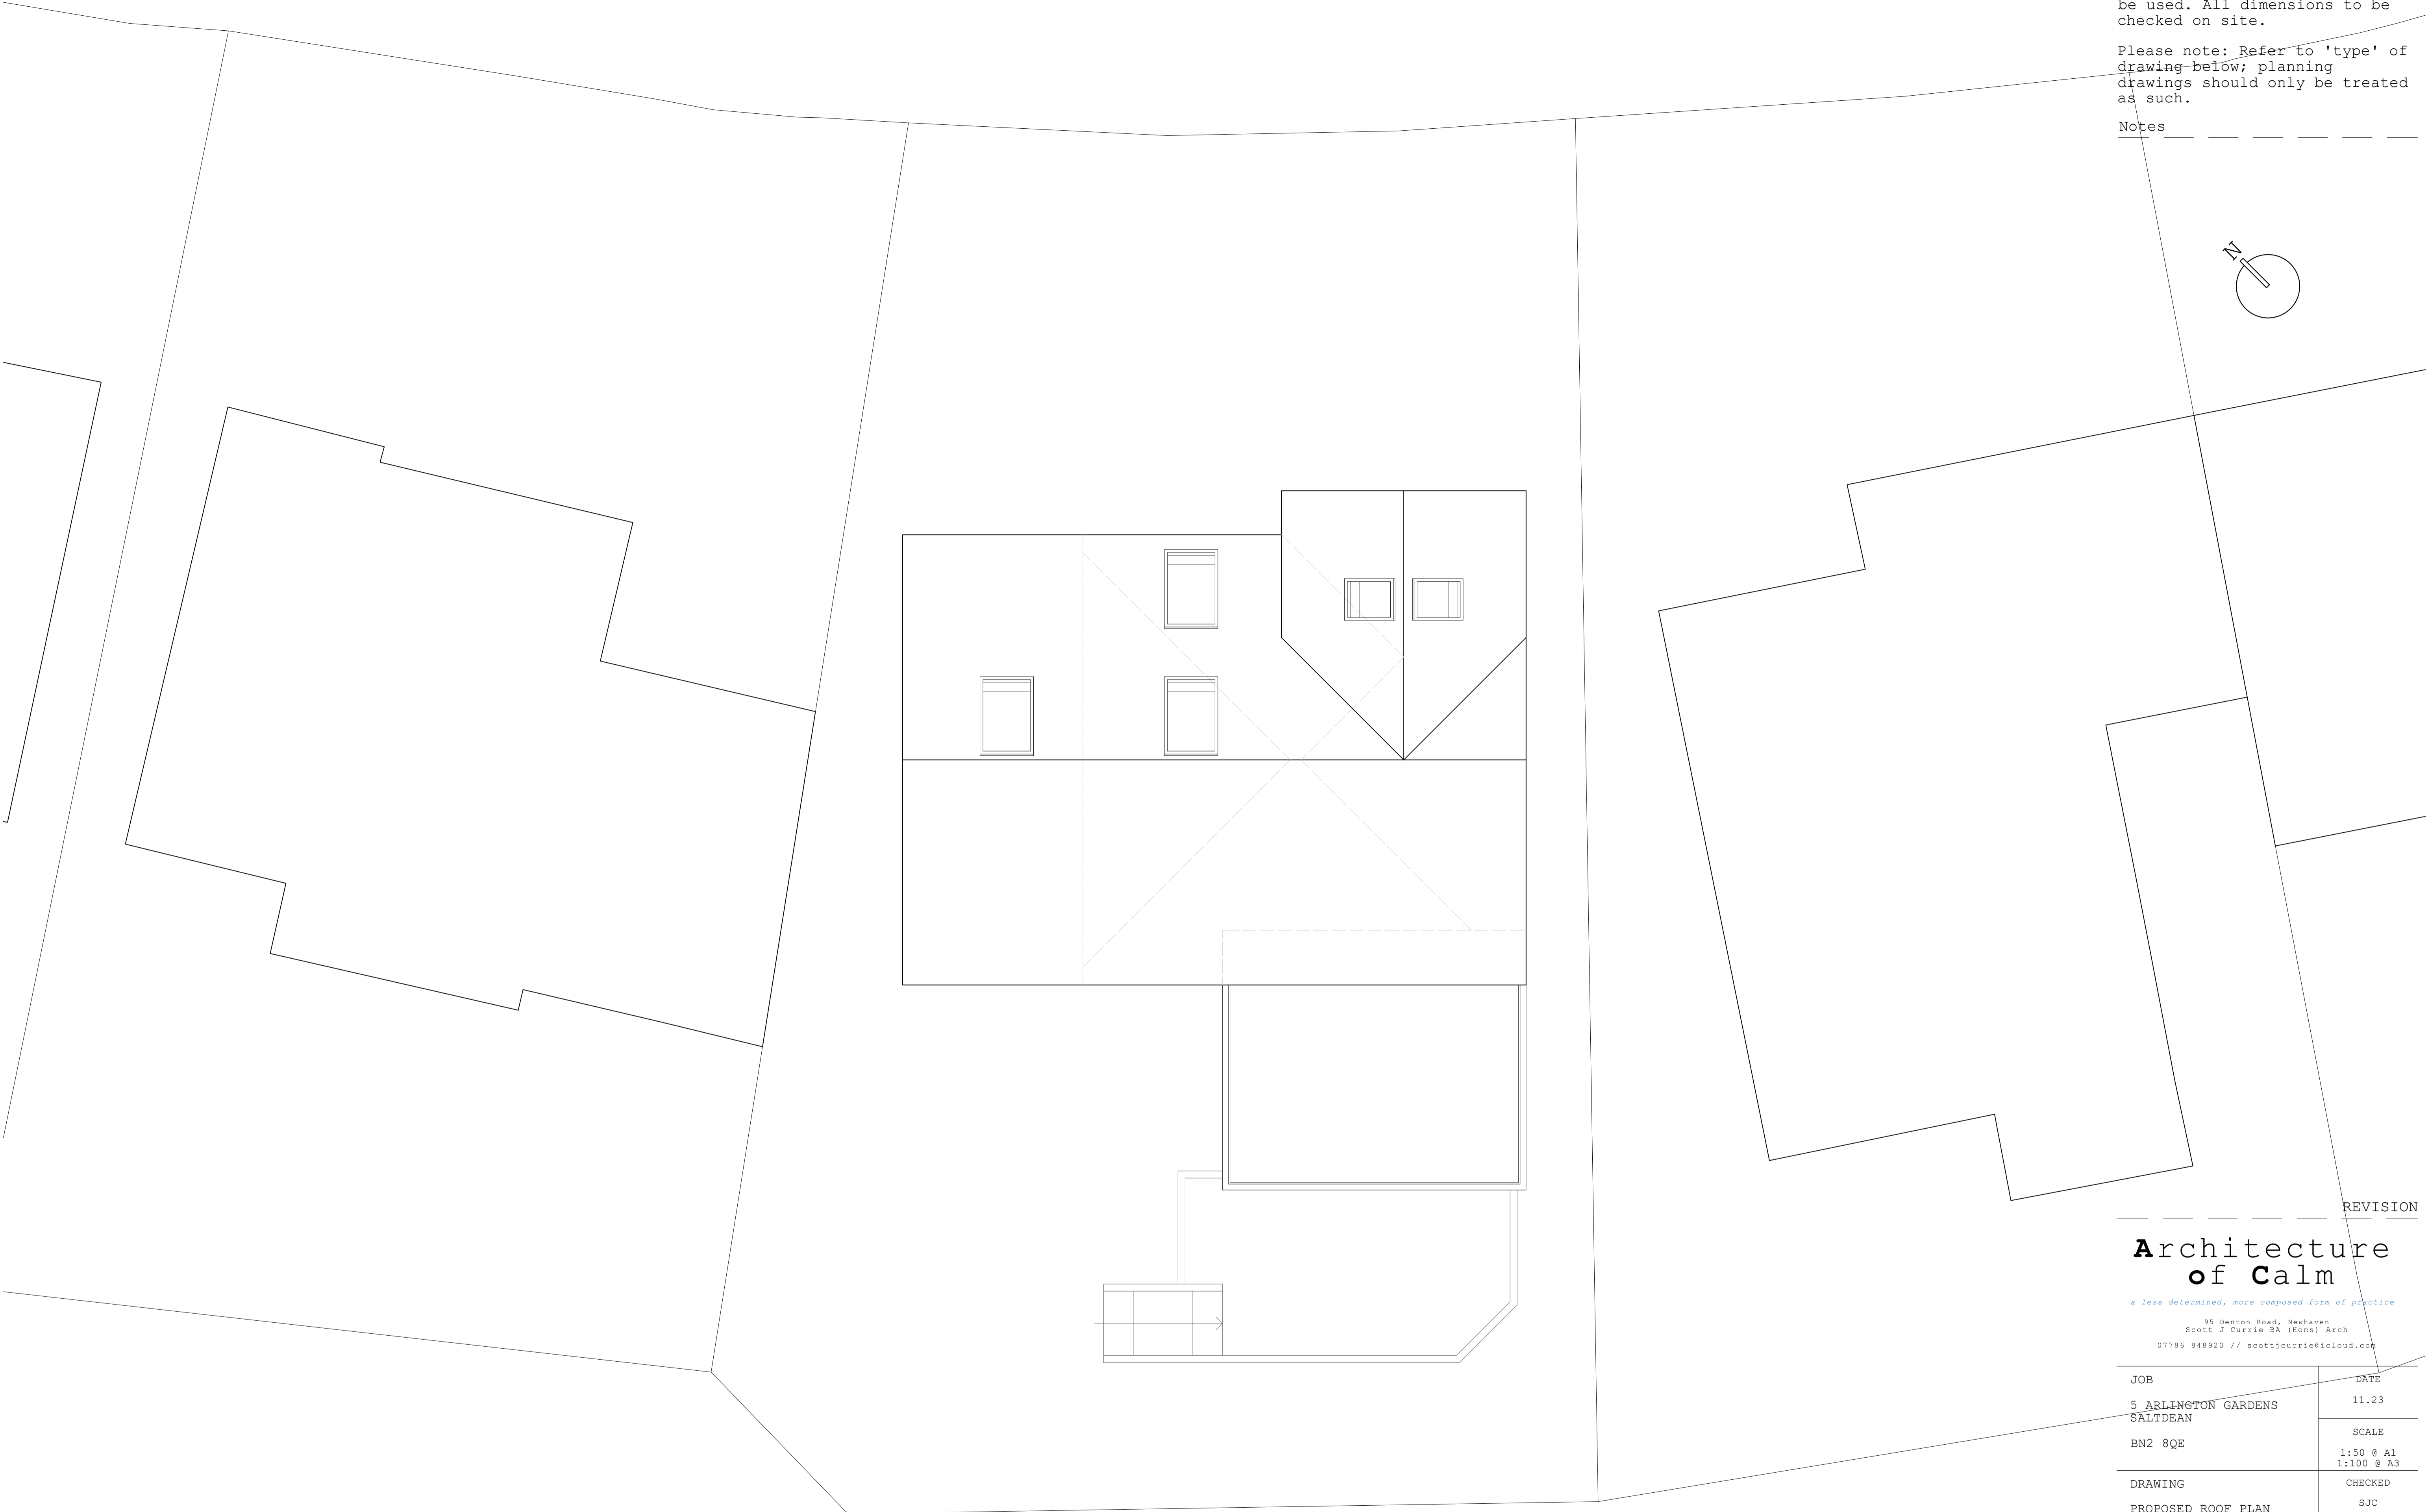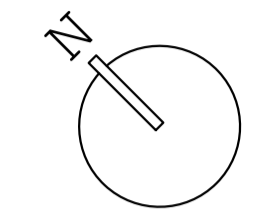

REVISION


Architecture of Calm

a less determined, more composed form of practice

95 Denton Road, Newhaven
Scott J Currie BA (Hons) Arch
07786 848920 // scottjcurrie@icloud.com

JOB	DATE
5 ARLINGTON GARDENS SALTDEAN	11.23
BN2 8QE	SCALE 1:50 @ A1 1:100 @ A3
DRAWING	CHECKED SJC
PROPOSED ROOF PLAN	DRAWN SJC
IN CONTEXT	REVISION
CLIENT	NUMBER
LEE MIDDLETON	0127-FE-032

+RF proposed roof plan - scale 1:50

 


DO NOT SCALE FROM THIS DRAWING.
THIS DRAWING IS COPYRIGHT ©


Only figured dimensions are to be used. All dimensions to be checked on site.

Please note: Refer to 'type' of drawing below; planning drawings should only be treated as such.

Notes _____

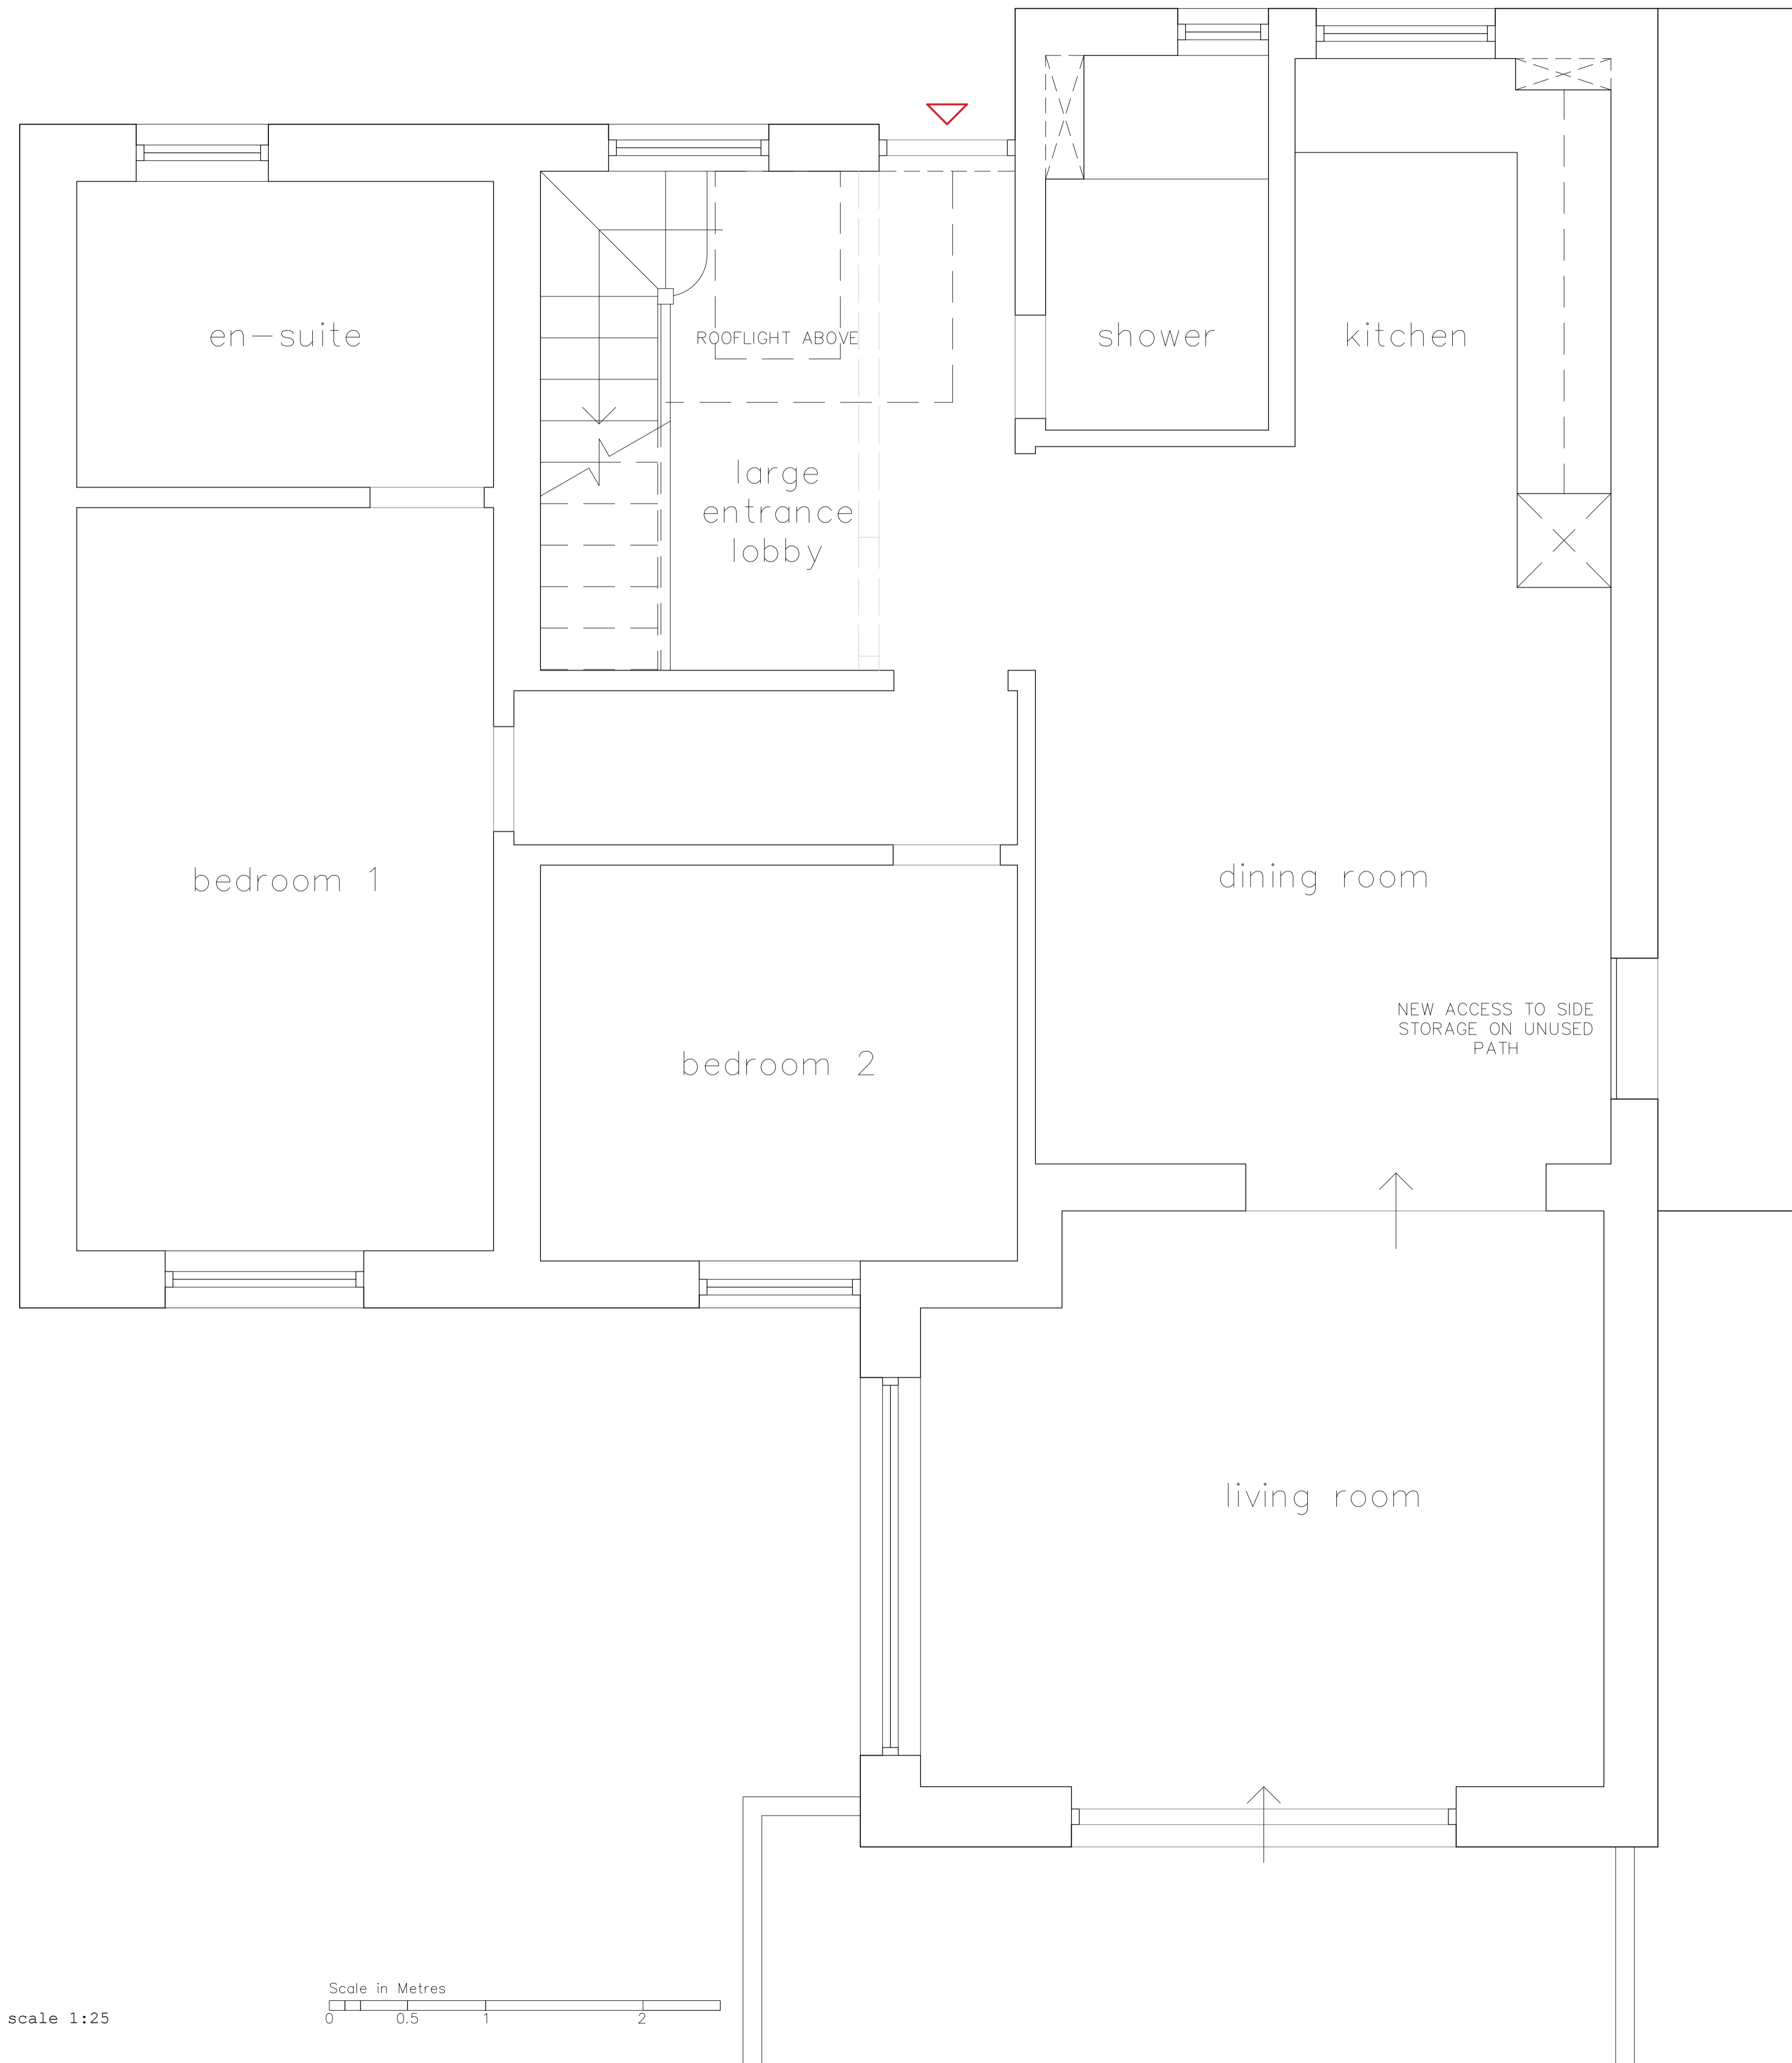

+00 proposed ground floor plan - scale 1:25

 


REVISION	
Architecture of Calm	
<small>a less determined, more composed form of practice</small>	
<small>95 Denton Road, Weyhaven Scott J Currie BA (Hons) Arch 07786 848920 // scottjcurrie@icloud.com</small>	
JOB	DATE
5 ARLINGTON GARDENS SALTDEAN	11.23
BN2 8QE	SCALE
	1:25 @ A1 1:50 @ A3
DRAWING	CHECKED
PROPOSED GROUND FLOOR PLAN	SJC
IN DETAIL	DRAWN
	SJC
CLIENT	REVISION
LEE MIDDLETON	
	NUMBER
	0127-FE-040

DO NOT SCALE FROM THIS DRAWING.
THIS DRAWING IS COPYRIGHT ©

Only figured dimensions are to be used. All dimensions to be checked on site.

Please note: Refer to 'type' of drawing below; planning drawings should only be treated as such.

Notes _____

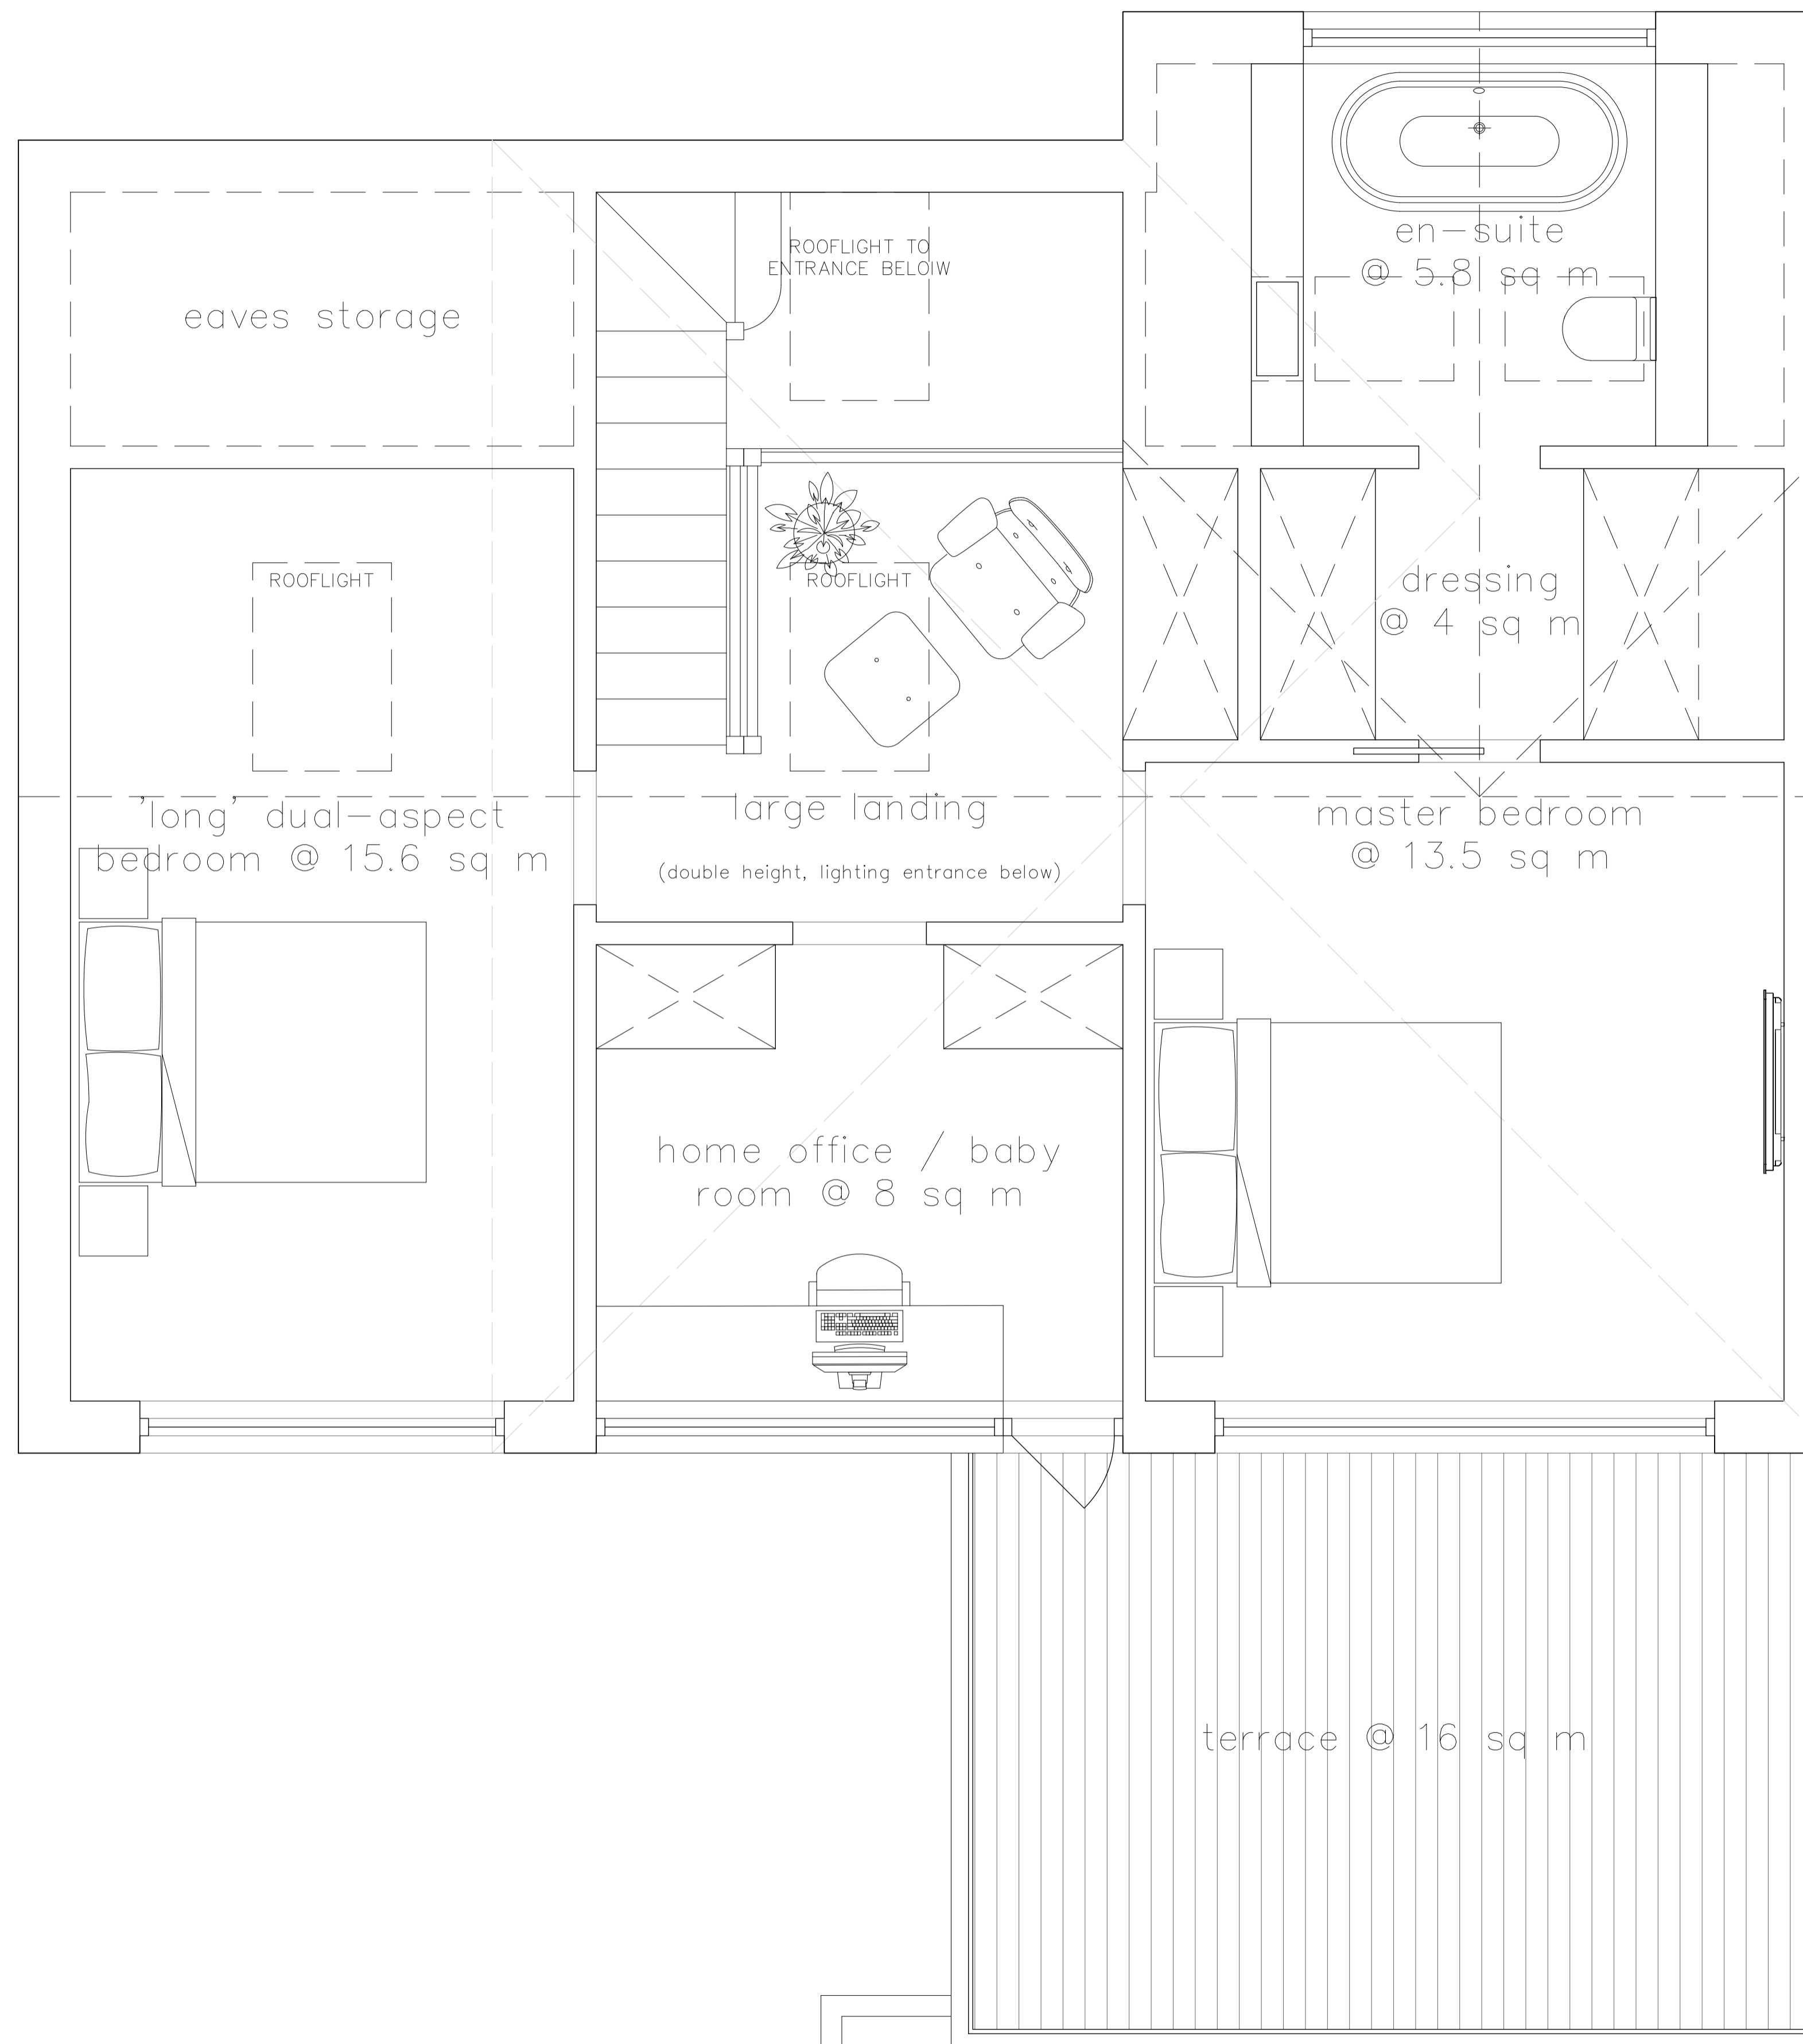

+01 proposed first floor plan - scale 1:25



REVISION

Architecture of Calm

a less determined, more composed form of practice

95 Denton Road, Newhaven
 Scott J Currie BA (Hons) Arch
 07786 848920 // scottjcurrie@icloud.com



JOB	DATE
5 ARLINGTON GARDENS SALTDEAN	11.23
BN2 8QE	SCALE
	1:25 @ A1 1:50 @ A3
DRAWING	CHECKED
PROPOSED FIRST FLOOR PLAN	SJC
IN DETAIL	DRAWN
	SJC
CLIENT	REVISION
LEE MIDDLETON	
	NUMBER
	0127-FE-041

DO NOT SCALE FROM THIS DRAWING.
 THIS DRAWING IS COPYRIGHT ©

Only figured dimensions are to be used. All dimensions to be checked on site.

Please note: Refer to 'type' of drawing below; planning drawings should only be treated as such.

Notes _____

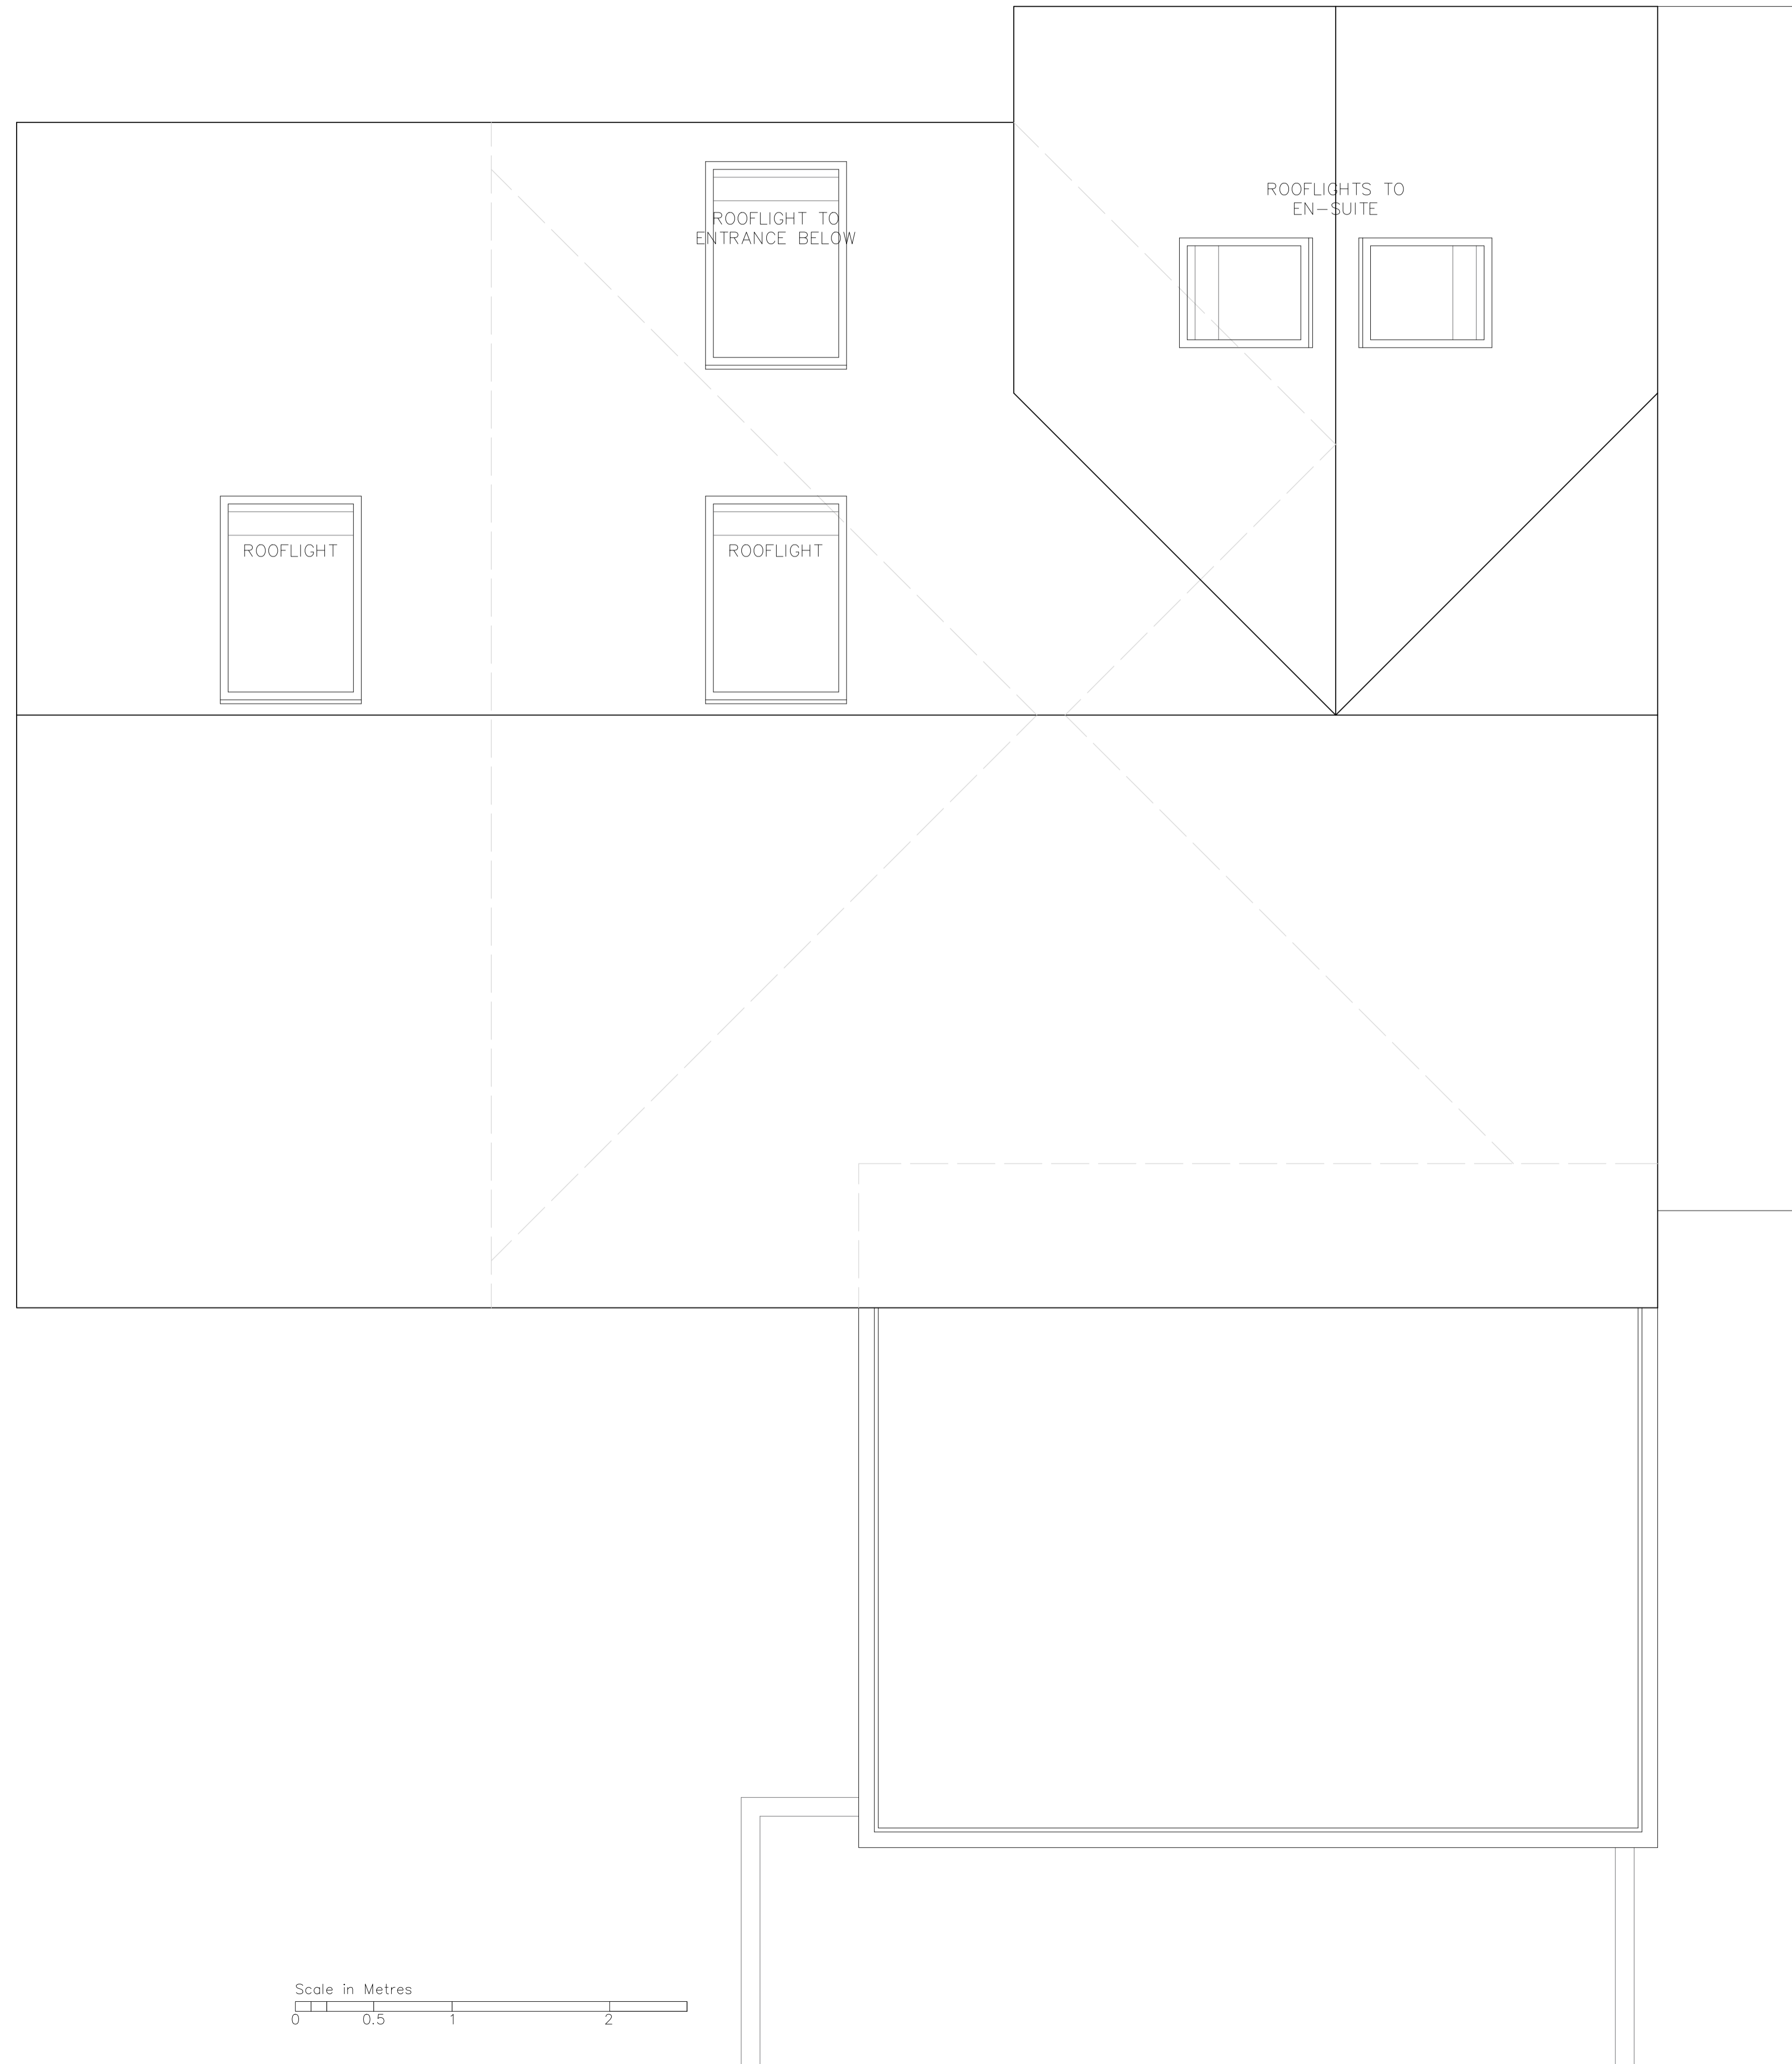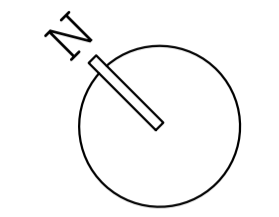


ROOFLIGHT

ROOFLIGHT TO
ENTRANCE BELOW

ROOFLIGHT

ROOFLIGHTS TO
EN-SUITE

+RF proposed roof plan - scale 1:25

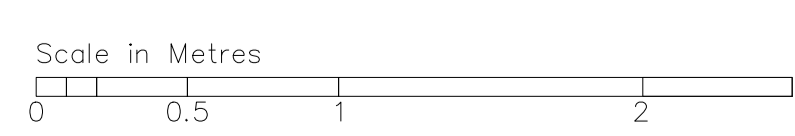

REVISION

Architecture of Calm

a less determined, more composed form of practice

95 Denton Road, Weyhaven
Scott J Currie BA (Hons) Arch
07786 848920 // scottjcurrie@icloud.com


JOB	DATE
5 ARLINGTON GARDENS SALTDEAN	11.23
BN2 8QE	SCALE
	1:25 @ A1 1:50 @ A3
DRAWING	CHECKED
PROPOSED ROOF PLAN	SJC
IN DETAIL	DRAWN
	SJC
CLIENT	REVISION
LEE MIDDLETON	
	NUMBER
	0127-FE-042

DO NOT SCALE FROM THIS DRAWING.
THIS DRAWING IS COPYRIGHT ©


Only figured dimensions are to be used. All dimensions to be checked on site.

Please note: Refer to 'type' of drawing below; planning drawings should only be treated as such.

Notes _____

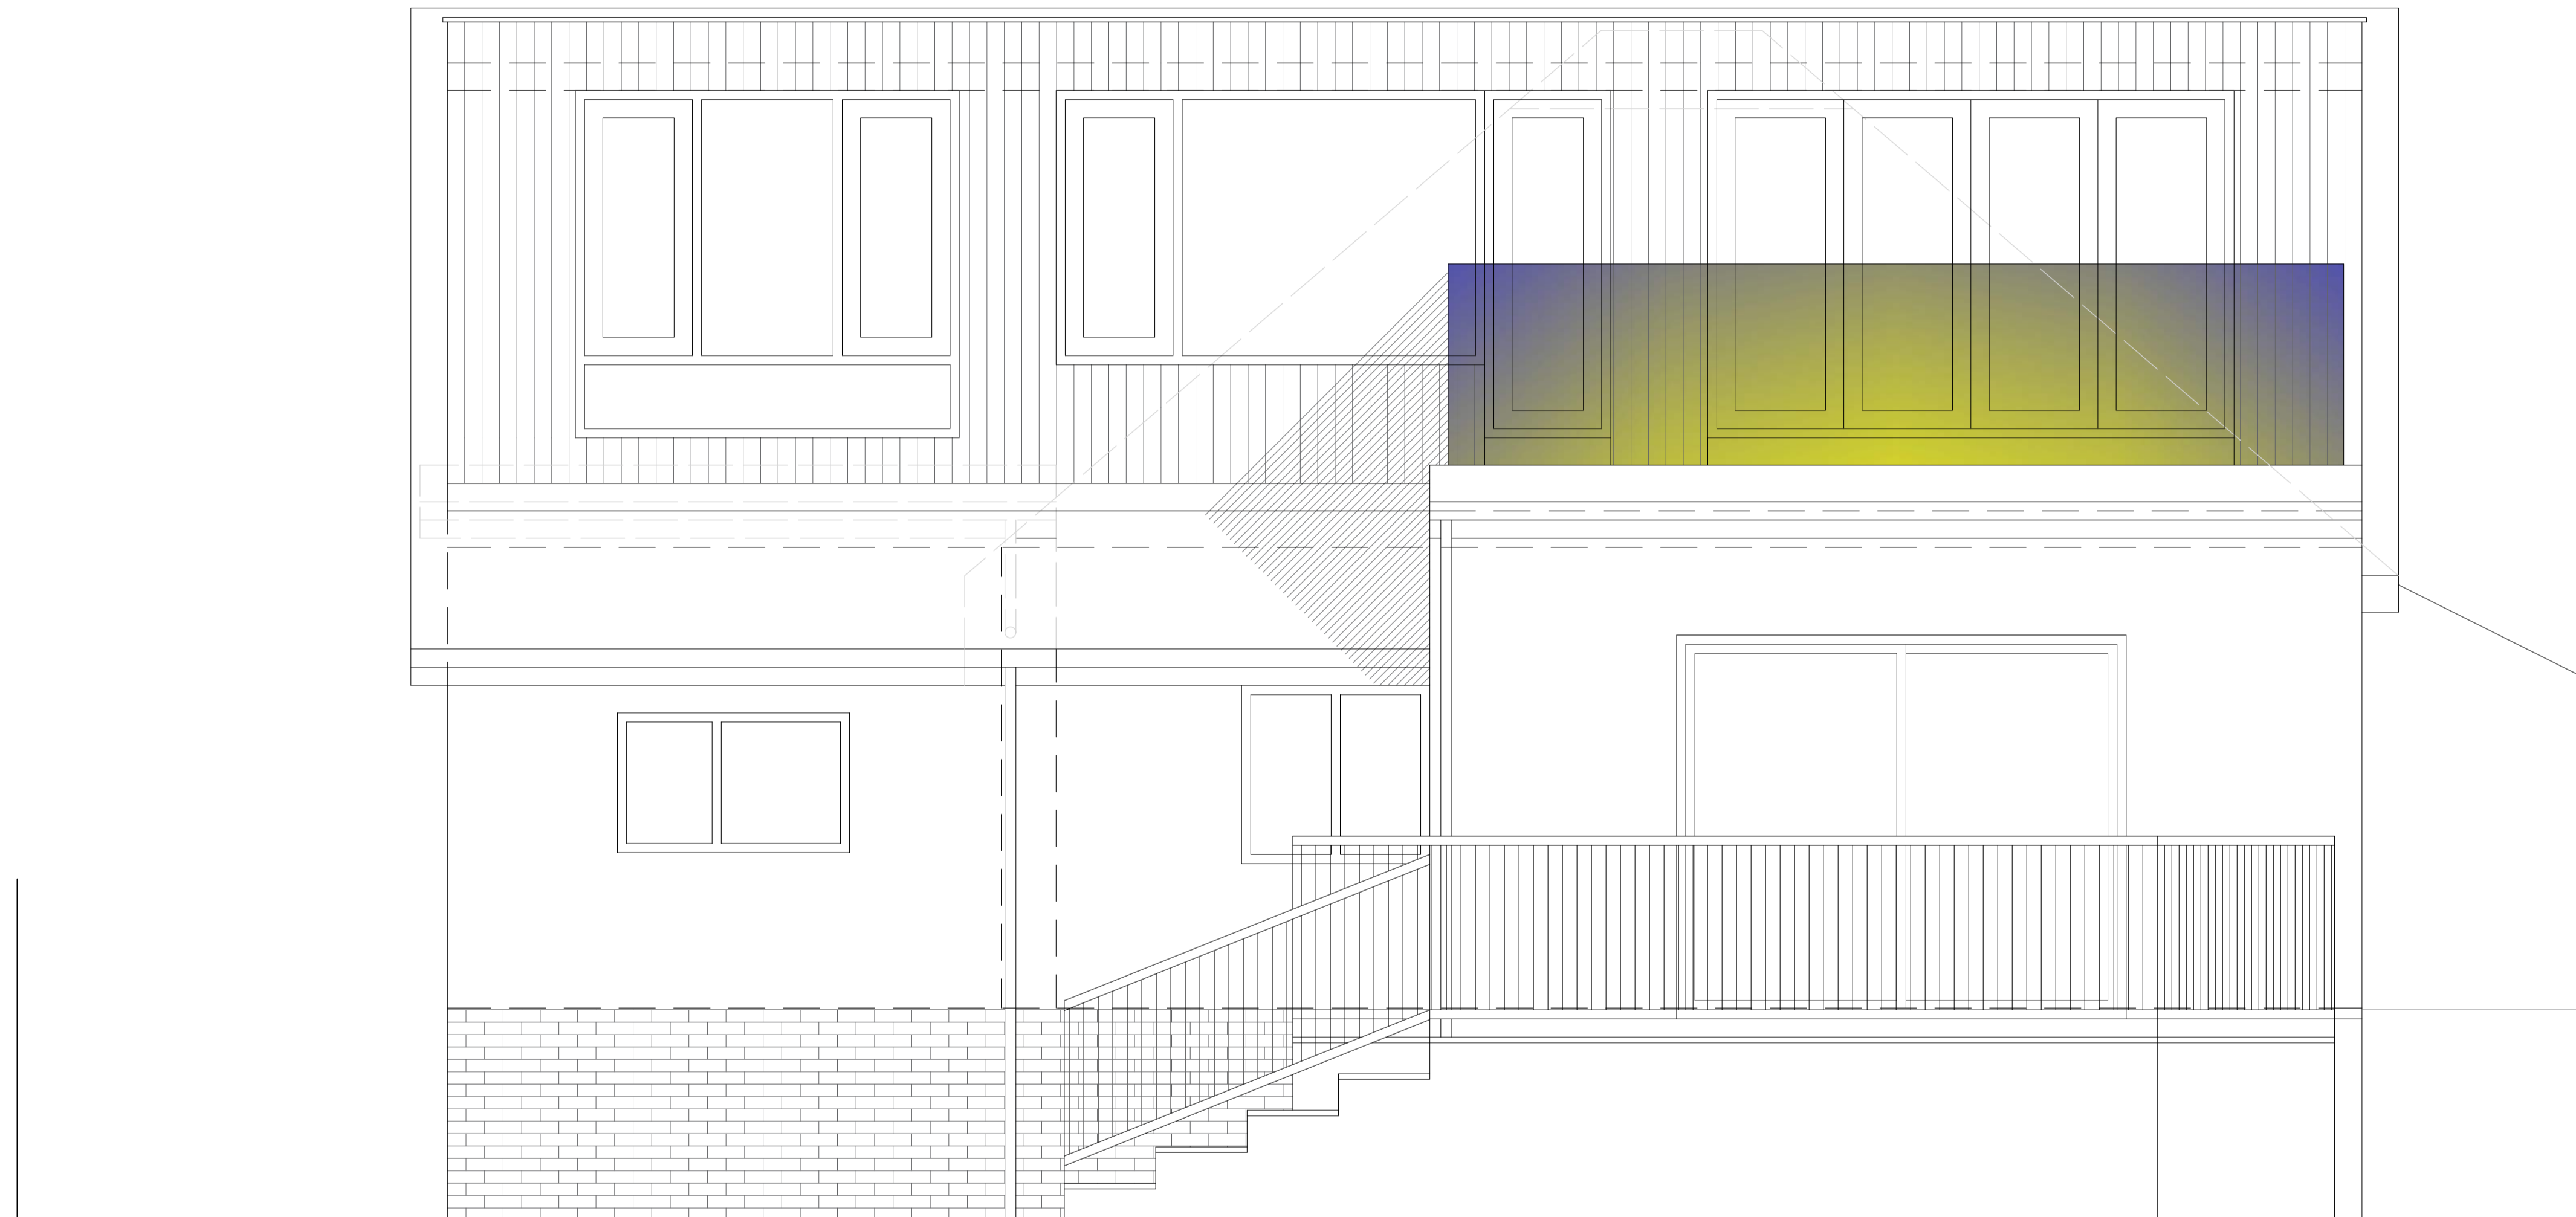

+EL proposed south facing rear elevation - scale 1:25

 

REVISION

Architecture of Calm

a less determined, more composed form of practice

95 Denton Road, Newhaven
Scott J Currie BA (Hons) Arch
07786 848920 // scottjcurrie@icloud.com

JOB	DATE
5 ARLINGTON GARDENS SALTDEAN	11.23
BN2 8QE	SCALE 1:25 @ A1 1:50 @ A3
DRAWING	CHECKED
PROPOSED SOUTH FACING REAR ELEVATION	SJC
	DRAWN SJC
CLIENT	REVISION
LEE MIDDLETON	NUMBER 0127-FE-050

DO NOT SCALE FROM THIS DRAWING.
THIS DRAWING IS COPYRIGHT ©


Only figured dimensions are to be used. All dimensions to be checked on site.

Please note: Refer to 'type' of drawing below; planning drawings should only be treated as such.

Notes _____



+EL proposed north facing front elevation - scale 1:25

 

REVISION

Architecture of Calm

a less determined, more composed form of practice

95 Denton Road, Newhaven
Scott J Currie BA (Hons) Arch
07786 848920 // scottjcurrie@icloud.com


JOB	DATE
5 ARLINGTON GARDENS SALTDEAN	11.23
BN2 8QE	SCALE 1:25 @ A1 1:50 @ A3
DRAWING	CHECKED
PROPOSED NORTH FACING FRONT ELEVATION	SJC
	DRAWN SJC
CLIENT	REVISION
LEE MIDDLETON	NUMBER 0127-FE-051

DO NOT SCALE FROM THIS DRAWING.
THIS DRAWING IS COPYRIGHT ©

Only figured dimensions are to be used. All dimensions to be checked on site.

Please note: Refer to 'type' of drawing below; planning drawings should only be treated as such.

Notes _____

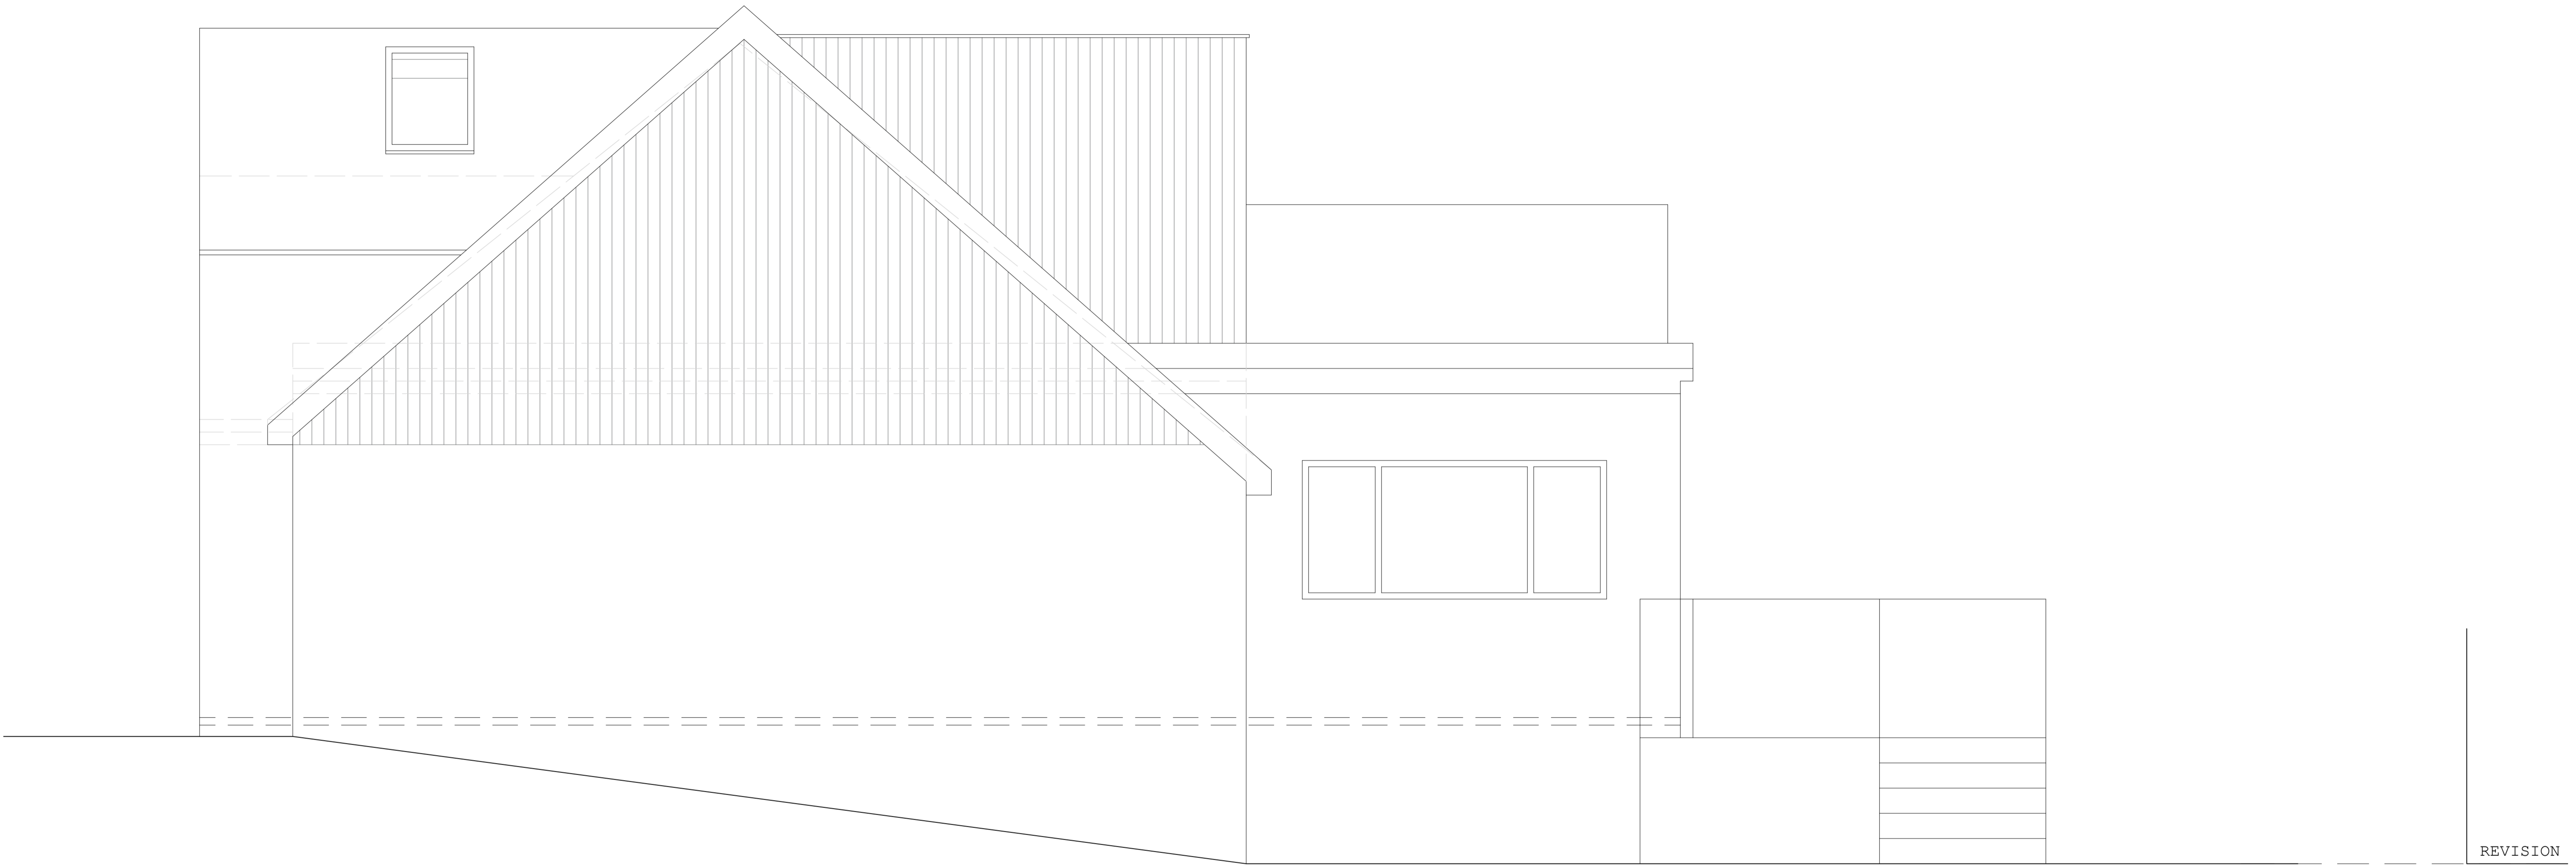

REVISION


Architecture of Calm

a less determined, more composed form of practice

95 Denton Road, Newhaven
Scott J Currie BA (Hons) Arch
07786 848920 // scottjcurrie@icloud.com

JOB	DATE
5 ARLINGTON GARDENS SALTDEAN	11.23
BN2 8QE	SCALE 1:25 @ A1 1:50 @ A3
DRAWING	CHECKED SJC
PROPOSED WEST FACING SIDE ELEVATION	DRAWN SJC
CLIENT	REVISION
LEE MIDDLETON	NUMBER 0127-FE-052

+EL existing west facing side elevation - scale 1:25

 


DO NOT SCALE FROM THIS DRAWING.
THIS DRAWING IS COPYRIGHT ©


Only figured dimensions are to be used. All dimensions to be checked on site.

Please note: Refer to 'type' of drawing below; planning drawings should only be treated as such.

Notes _____

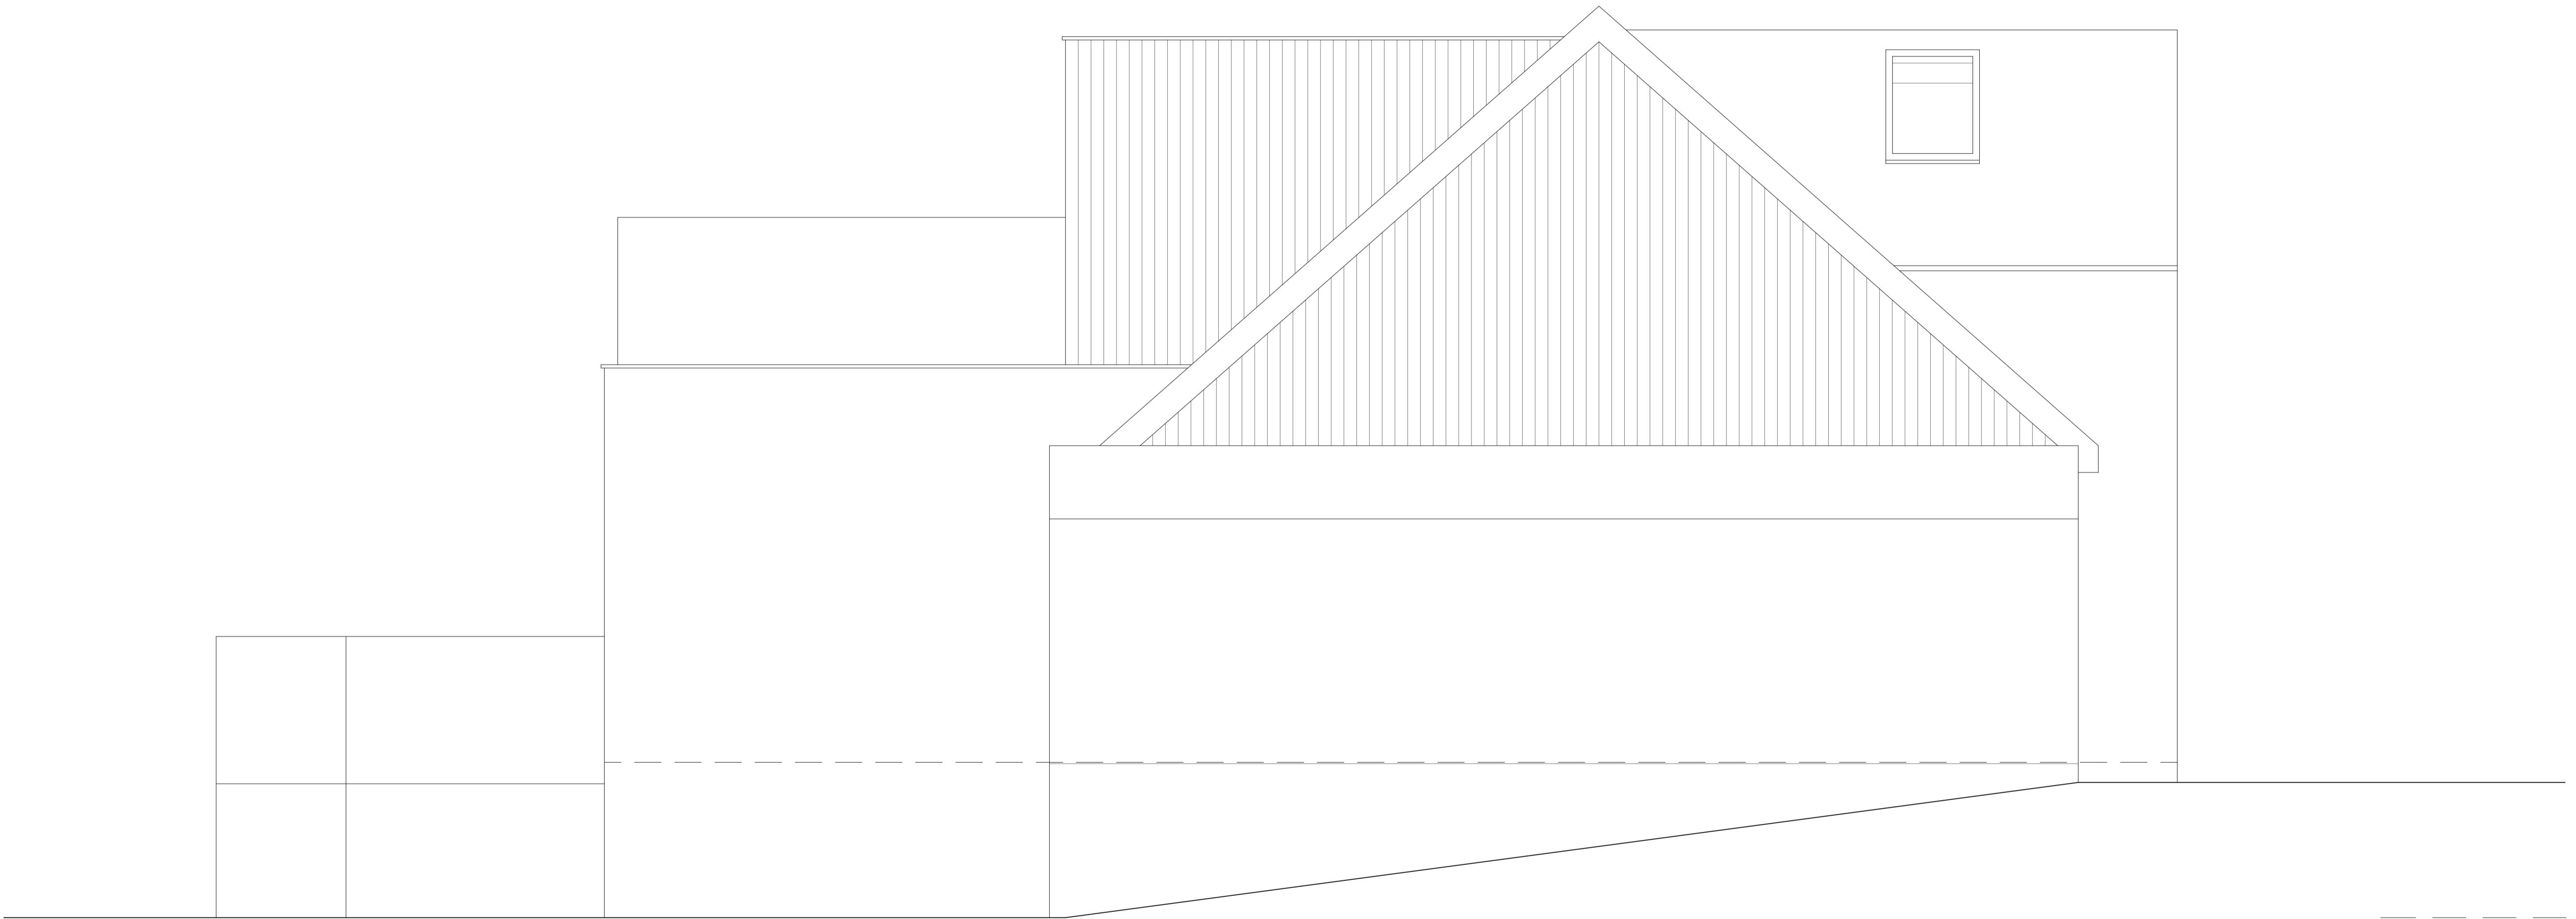

+EL proposed east facing side elevation - scale 1:25

 

REVISION

Architecture of Calm

a less determined, more composed form of practice

95 Denton Road, Newhaven
Scott J Currie BA (Hons) Arch
07786 848920 // scottjcurrie@icloud.com

JOB	DATE
5 ARLINGTON GARDENS SALTDEAN	11.23
BN2 8QE	SCALE 1:25 @ A1 1:50 @ A3
DRAWING	CHECKED
PROPOSED EAST FACING SIDE ELEVATION	SJC
	DRAWN
	SJC
CLIENT	REVISION
LEE MIDDLETON	NUMBER
	0127-FE-053

DO NOT SCALE FROM THIS DRAWING.
THIS DRAWING IS COPYRIGHT ©