

EXISTING

**Architecture
of Calm**


a less determined, more composed form of practice

95 Denton Road, Newhaven
Scott J Currie BA (Hons) Arch
07786 848920 // scottjcurrie@icloud.com



Only figured dimensions are to be used. All dimensions to be checked on site.

Please note: Refer to 'type' of drawing below; planning drawings should only be treated as such.



Notes _____

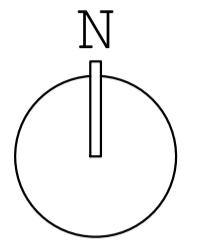

red hatch denotes amount of extension to home

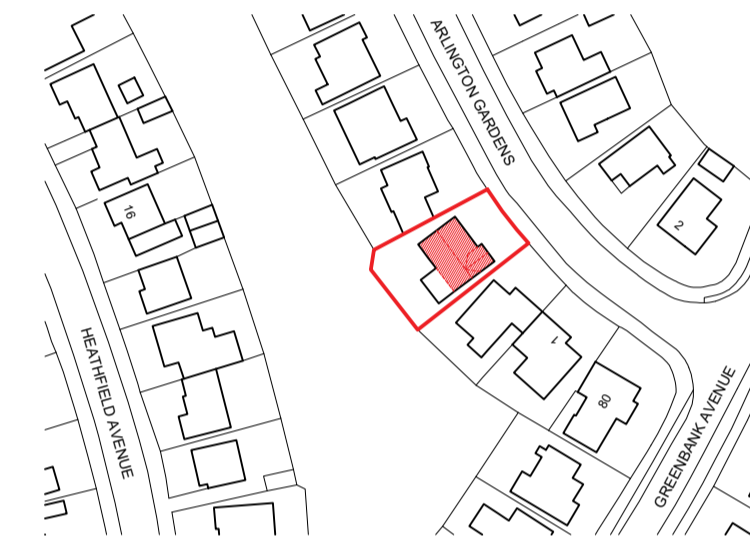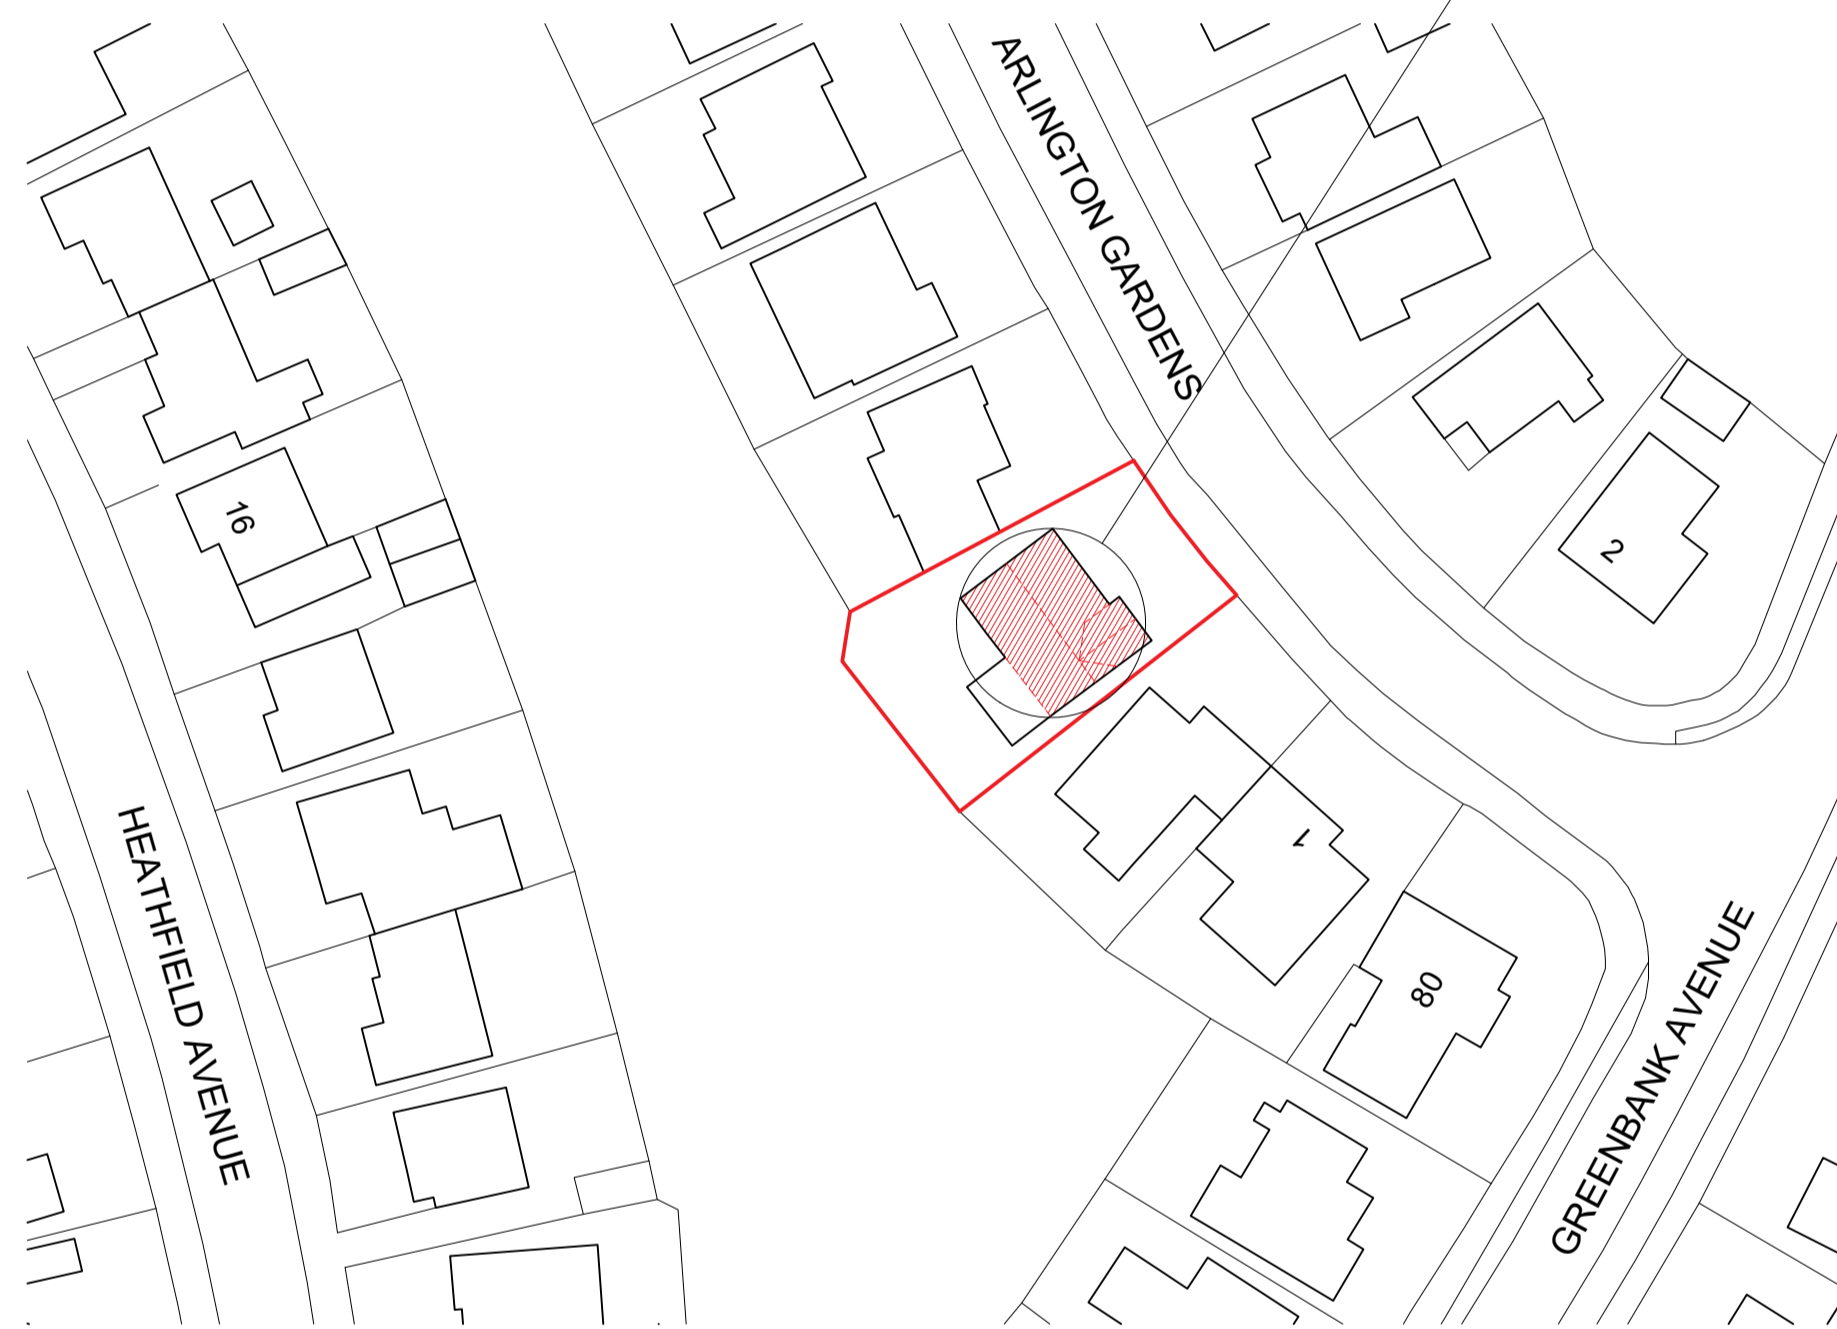

Ordnance Survey, (c) Crown Copyright 2023. All rights reserved. Licence number 100022432

  

+BP + LP Block plan(s) (above) + location pln (below) - scale 1:500/1250

REVISION

Architecture of Calm

a less determined, more composed form of practice

95 Denton Road, Newhaven
Scott J Currie BA (Hons) Arch
07786 848920 // scottjcurrie@icloud.com



JOB	DATE
5 ARLINGTON GARDENS SALTDEAN	11.23
BN2 8QE	SCALE
	1:500/1250 @ A1
DRAWING	CHECKED
MAPS	SJC
	DRAWN
	SJC
CLIENT	REVISION
LEE MIDDLETON	
	NUMBER
	0127-EX-001

DO NOT SCALE FROM THIS DRAWING.
THIS DRAWING IS COPYRIGHT ©

Only figured dimensions are to be used. All dimensions to be checked on site.

Please note: Refer to 'type' of drawing below; planning drawings should only be treated as such.

Notes _____

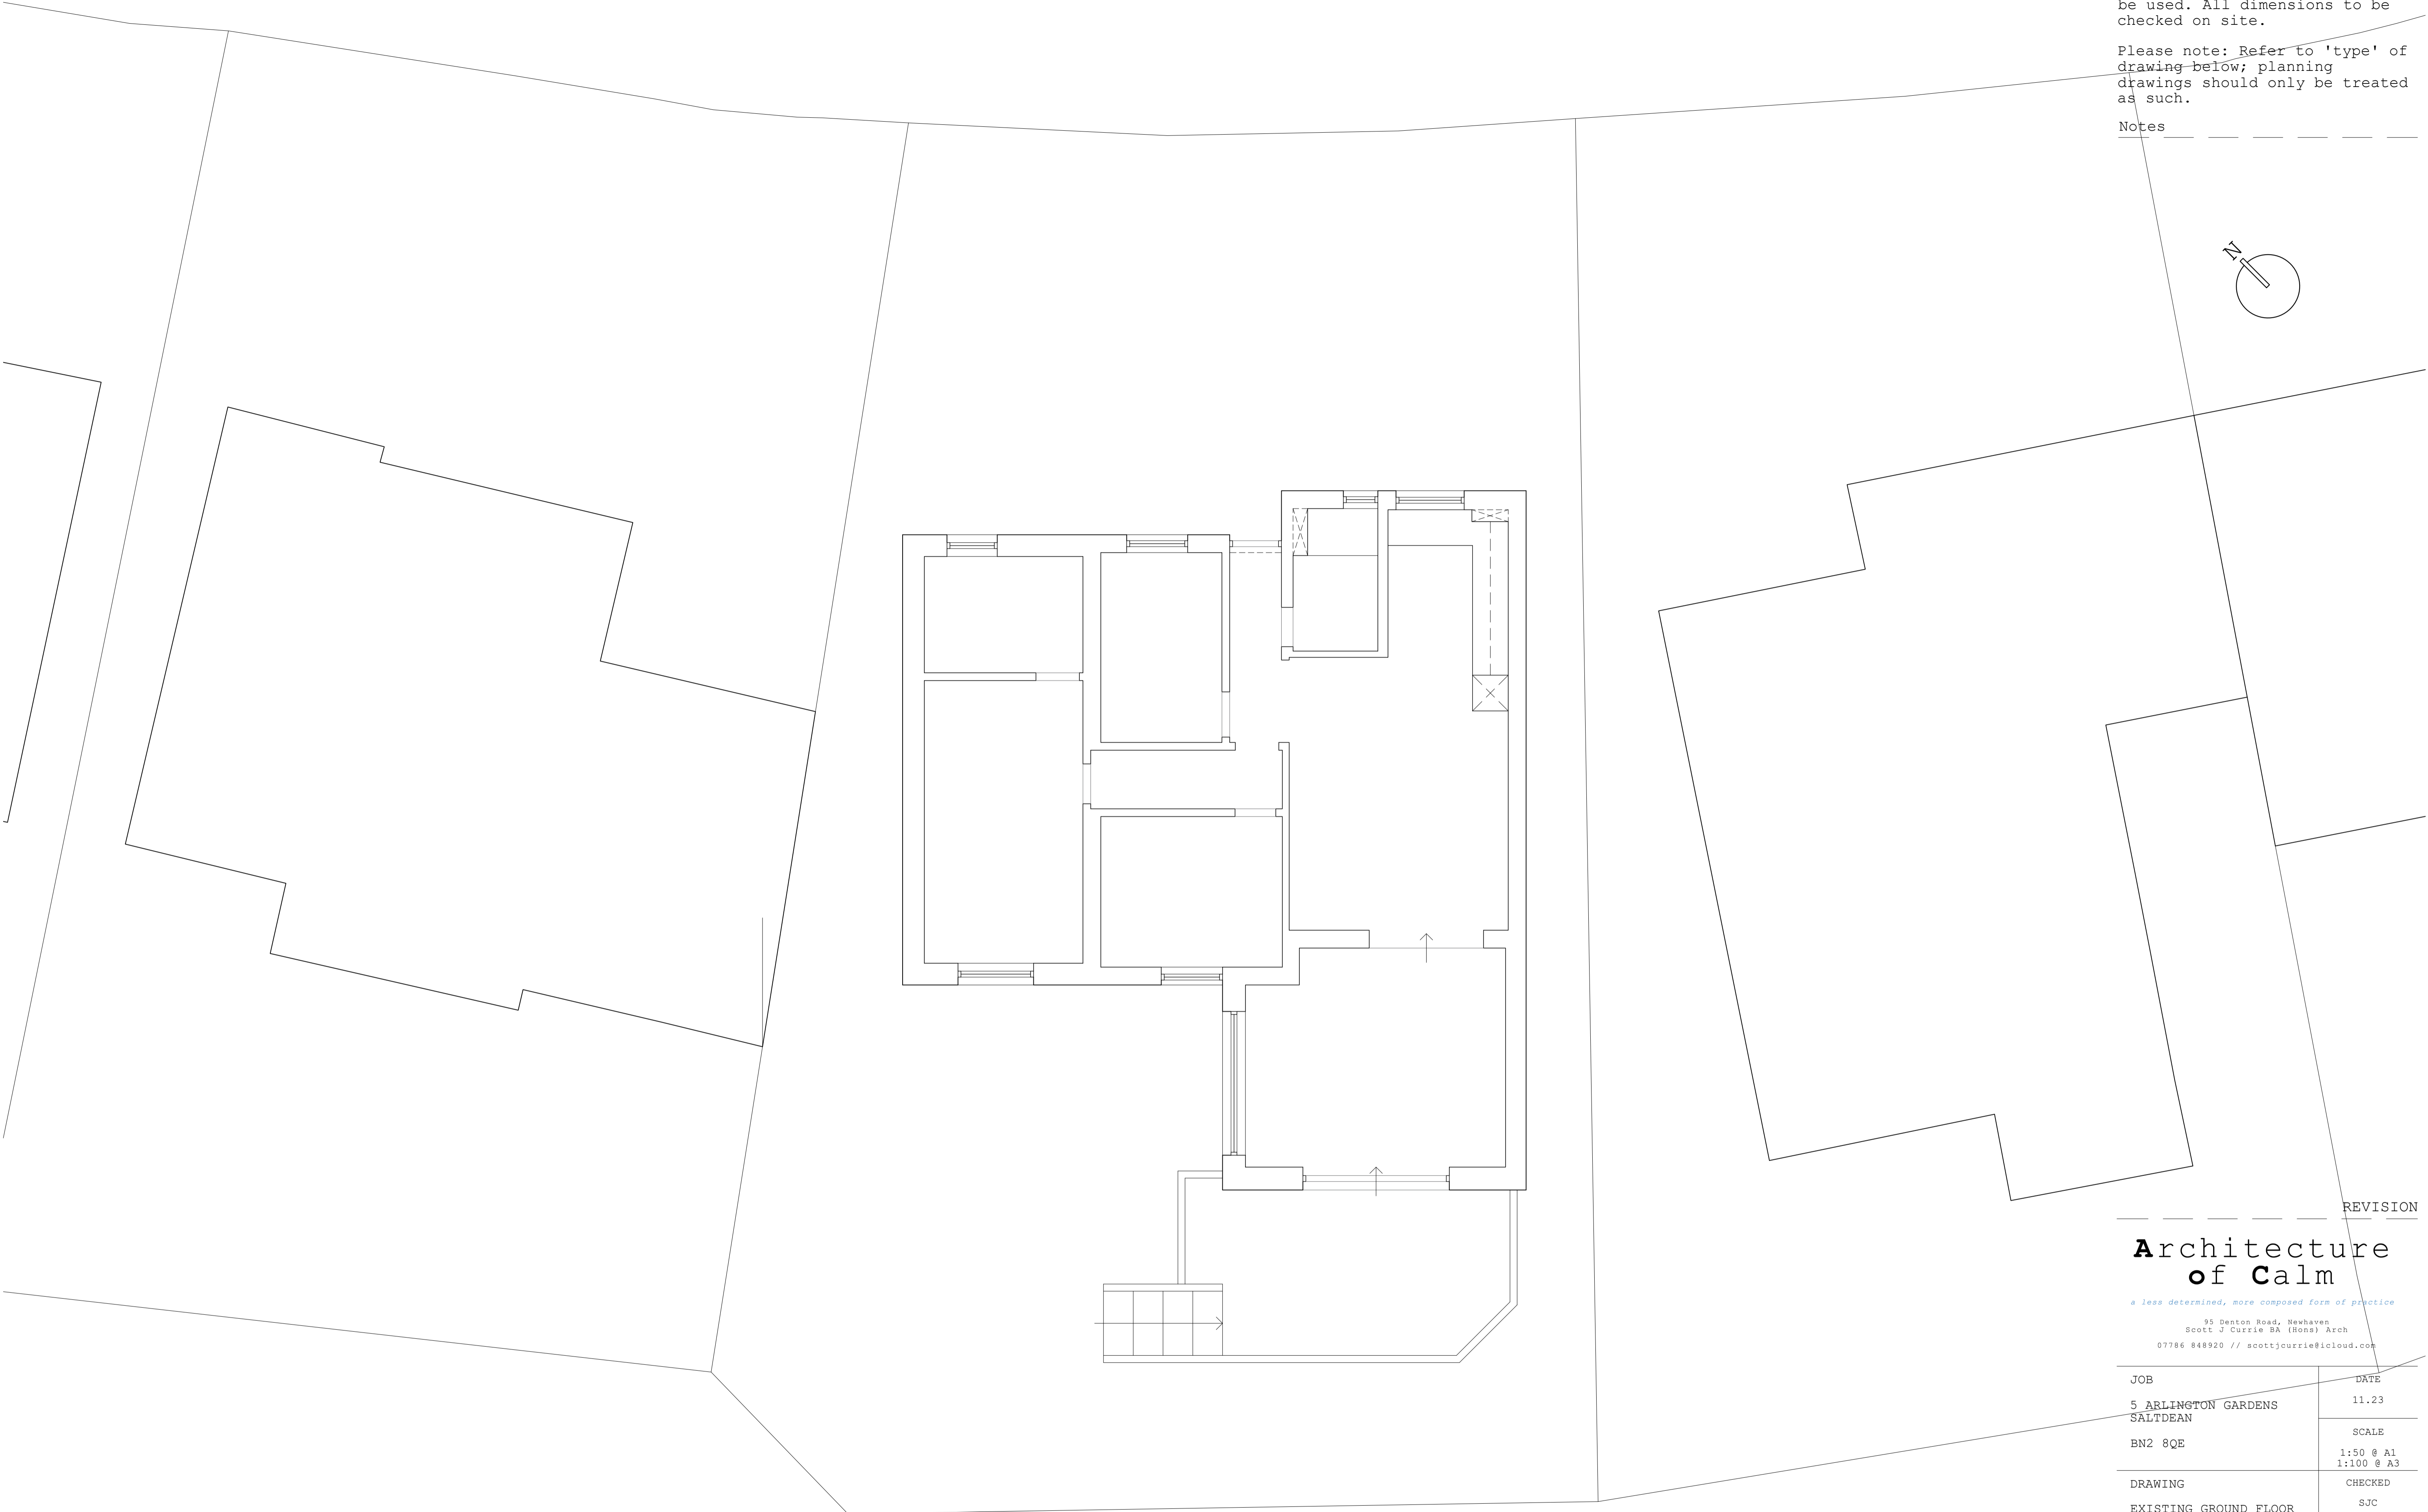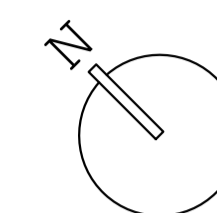

REVISION


Architecture of Calm

a less determined, more composed form of practice

95 Denton Road, Newhaven
Scott J Currie BA (Hons) Arch
07786 848920 // scottjcurrie@icloud.com

JOB	DATE
5 ARLINGTON GARDENS SALTDEAN	11.23
BN2 8QE	SCALE 1:50 @ A1 1:100 @ A3
DRAWING	CHECKED
EXISTING GROUND FLOOR PLAN	SJC
IN CONTEXT	DRAWN SJC
CLIENT	REVISION
LEE MIDDLETON	NUMBER 0127-EX-002



+00 existing ground floor plan - scale 1:50

 

Only figured dimensions are to be used. All dimensions to be checked on site.

Please note: Refer to 'type' of drawing below; planning drawings should only be treated as such.

Notes _____

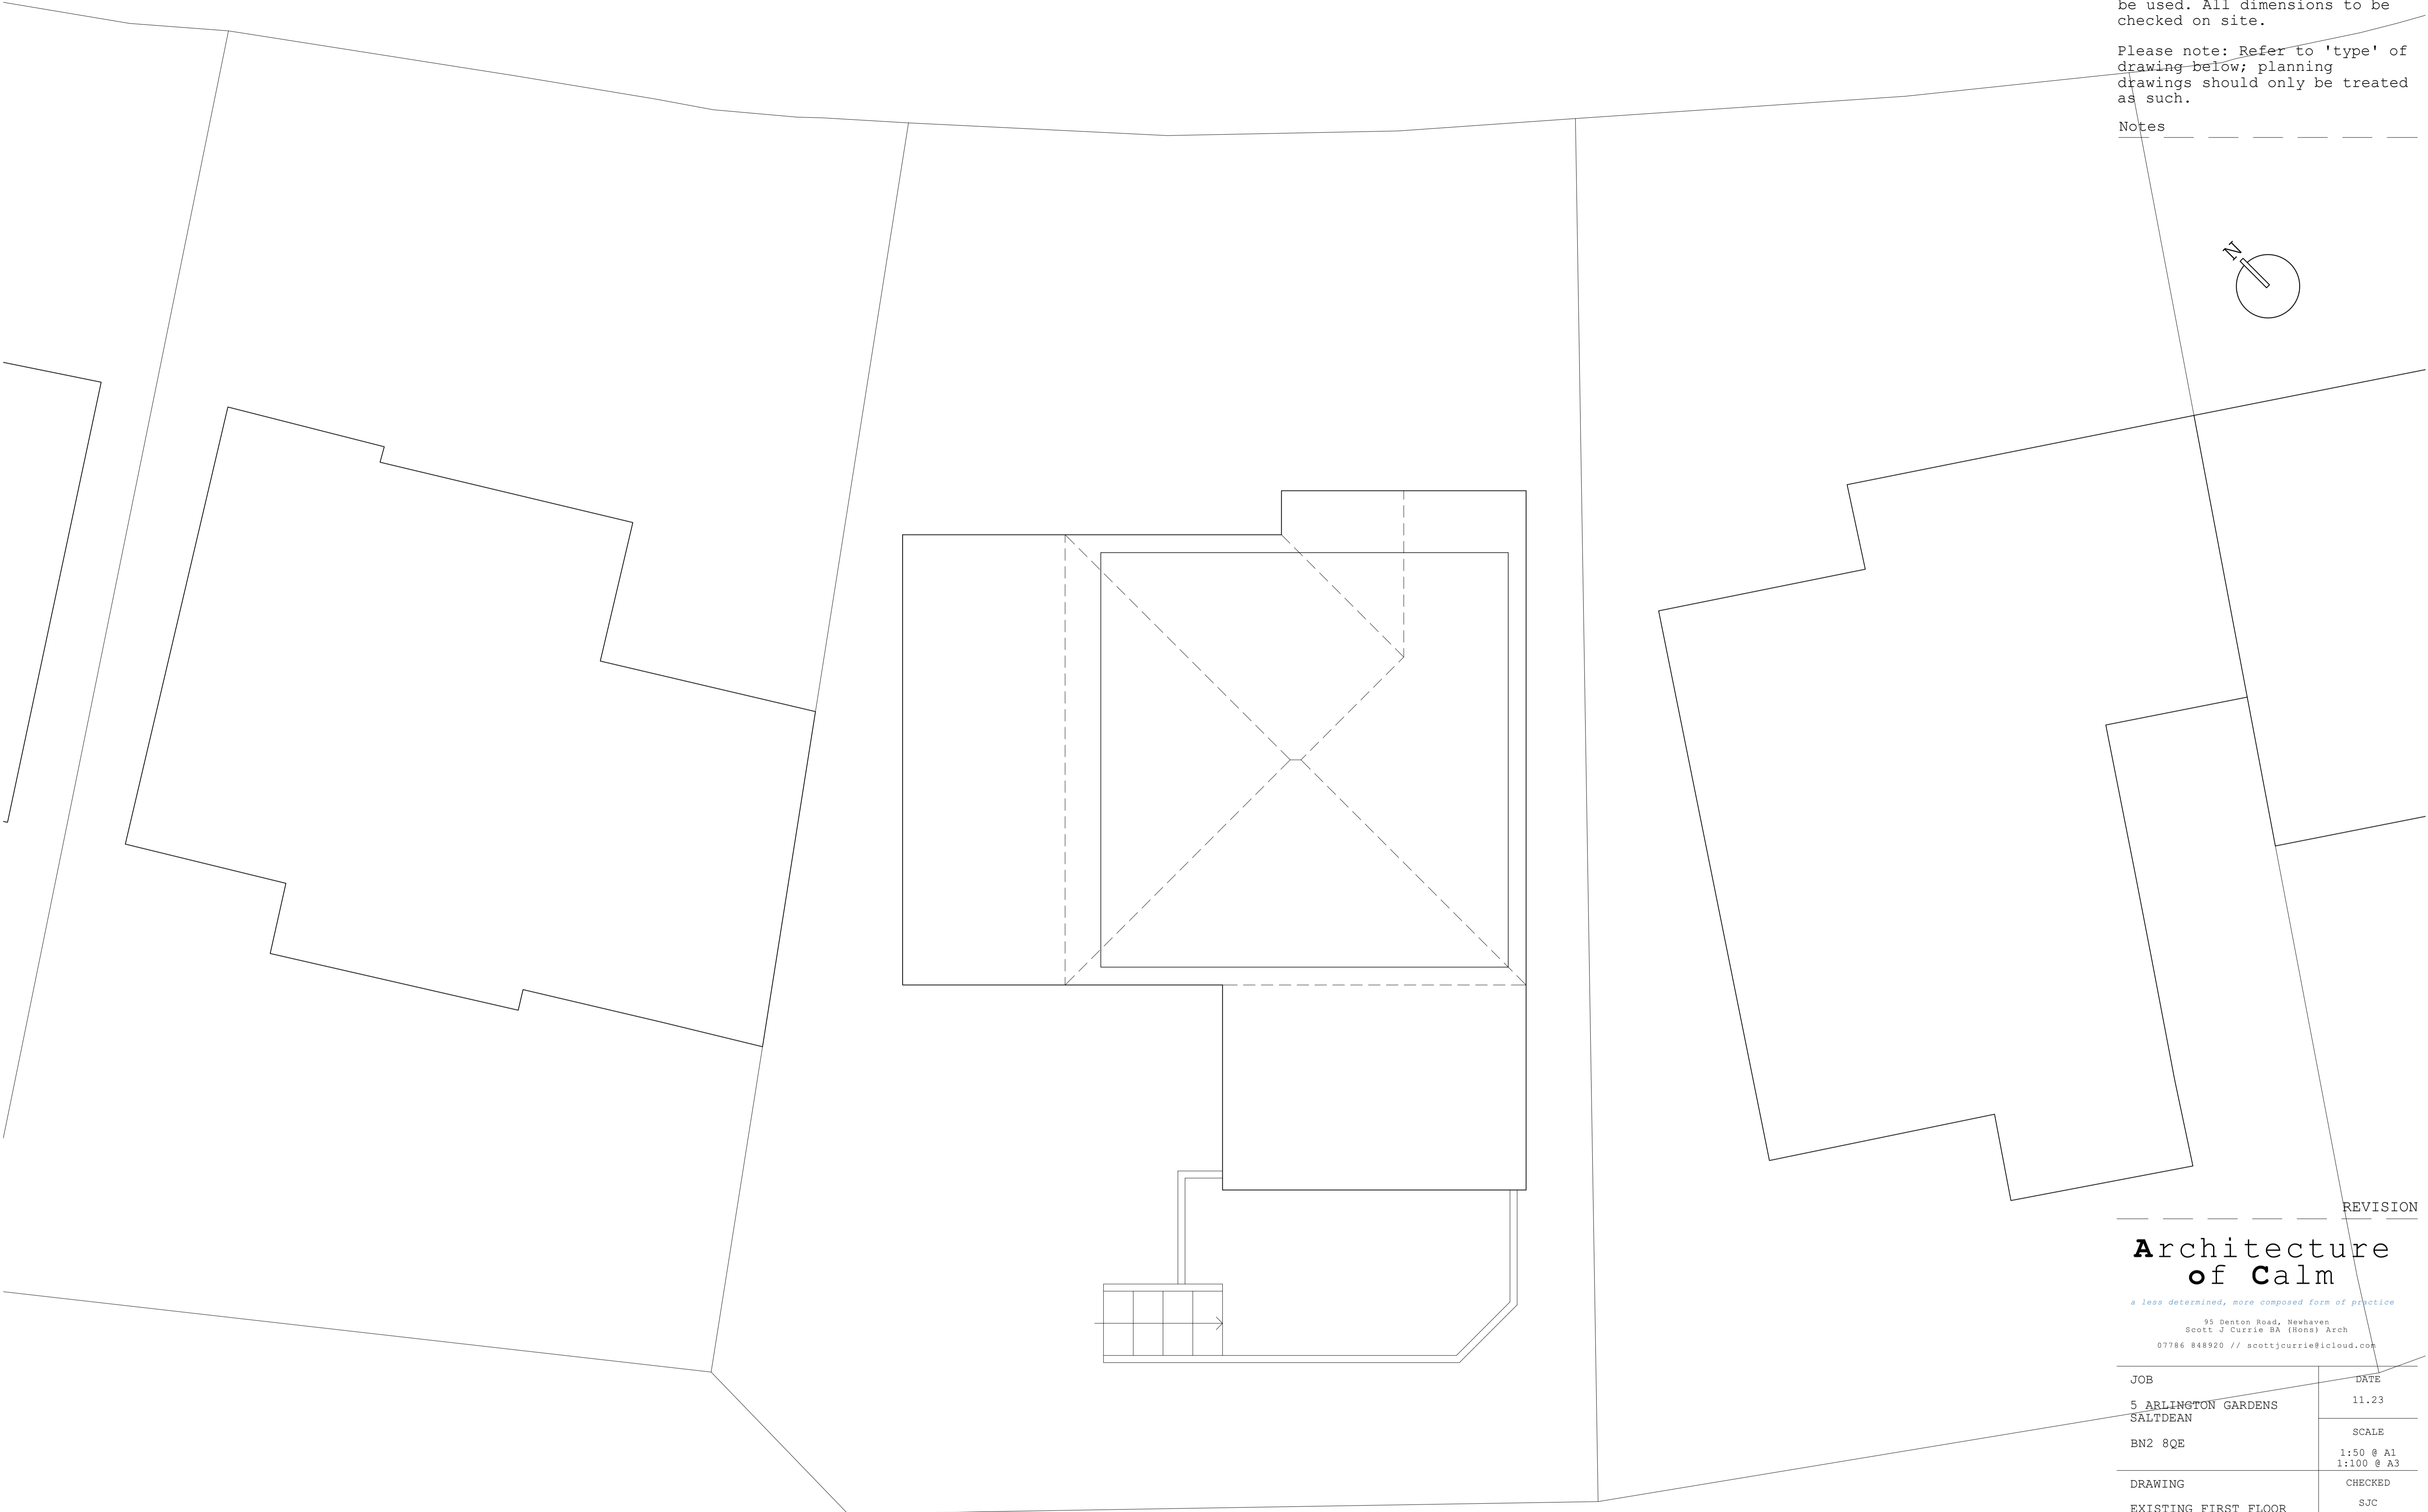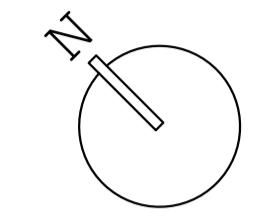

REVISION


Architecture of Calm

a less determined, more composed form of practice

95 Denton Road, Newhaven
Scott J Currie BA (Hons) Arch
07786 848920 // scottjcurrie@icloud.com

JOB	DATE
5 ARLINGTON GARDENS SALTDEAN	11.23
BN2 8QE	SCALE 1:50 @ A1 1:100 @ A3
DRAWING	CHECKED
EXISTING FIRST FLOOR PLAN	SJC
IN CONTEXT	DRAWN SJC
CLIENT	REVISION
LEE MIDDLETON	NUMBER 0127-EX-003



+01 existing first floor plan - scale 1:50

 

Only figured dimensions are to be used. All dimensions to be checked on site.

Please note: Refer to 'type' of drawing below; planning drawings should only be treated as such.

Notes _____

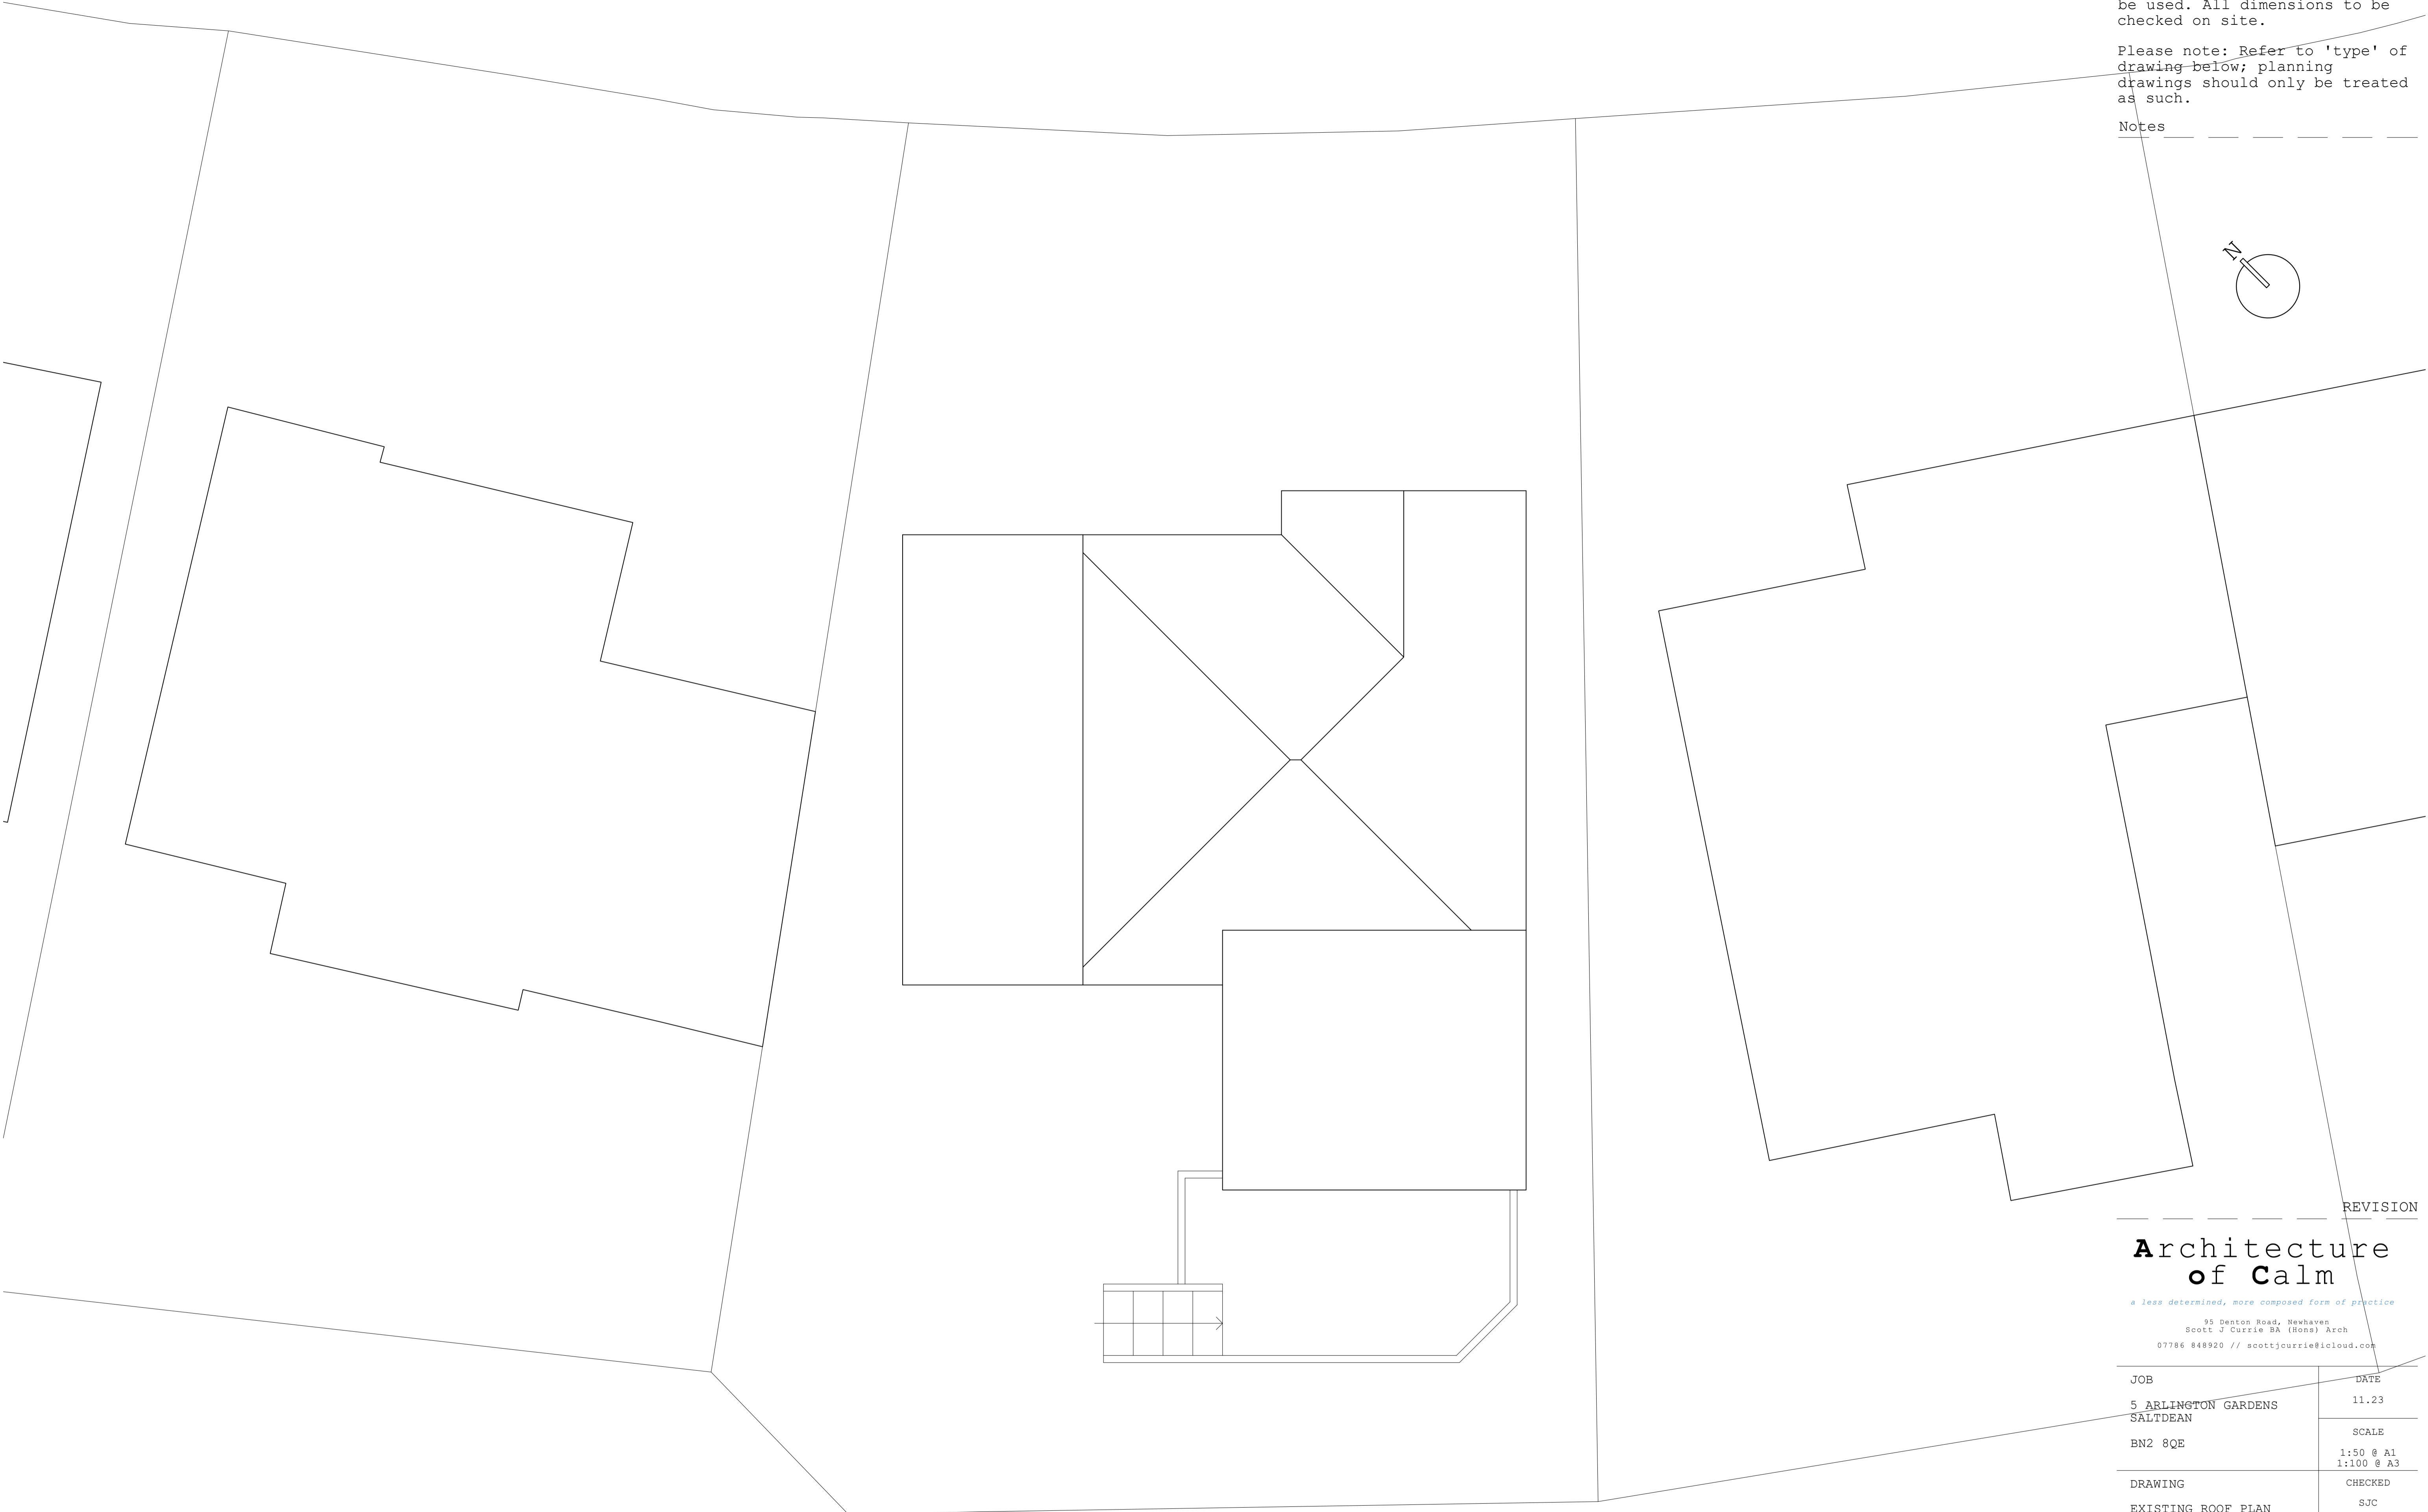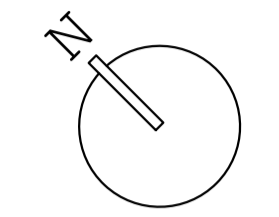

REVISION


Architecture of Calm

a less determined, more composed form of practice

95 Denton Road, Newhaven
Scott J Currie BA (Hons) Arch
07786 848920 // scottjcurrie@icloud.com

JOB	DATE
5 ARLINGTON GARDENS SALTDEAN	11.23
BN2 8QE	SCALE 1:50 @ A1 1:100 @ A3
DRAWING	CHECKED SJC
EXISTING ROOF PLAN	DRAWN SJC
IN CONTEXT	REVISION
CLIENT	NUMBER
LEE MIDDLETON	0127-EX-004

+RF existing roof plan - scale 1:50

 


DO NOT SCALE FROM THIS DRAWING.
THIS DRAWING IS COPYRIGHT ©


Only figured dimensions are to be used. All dimensions to be checked on site.

Please note: Refer to 'type' of drawing below; planning drawings should only be treated as such.

Notes _____

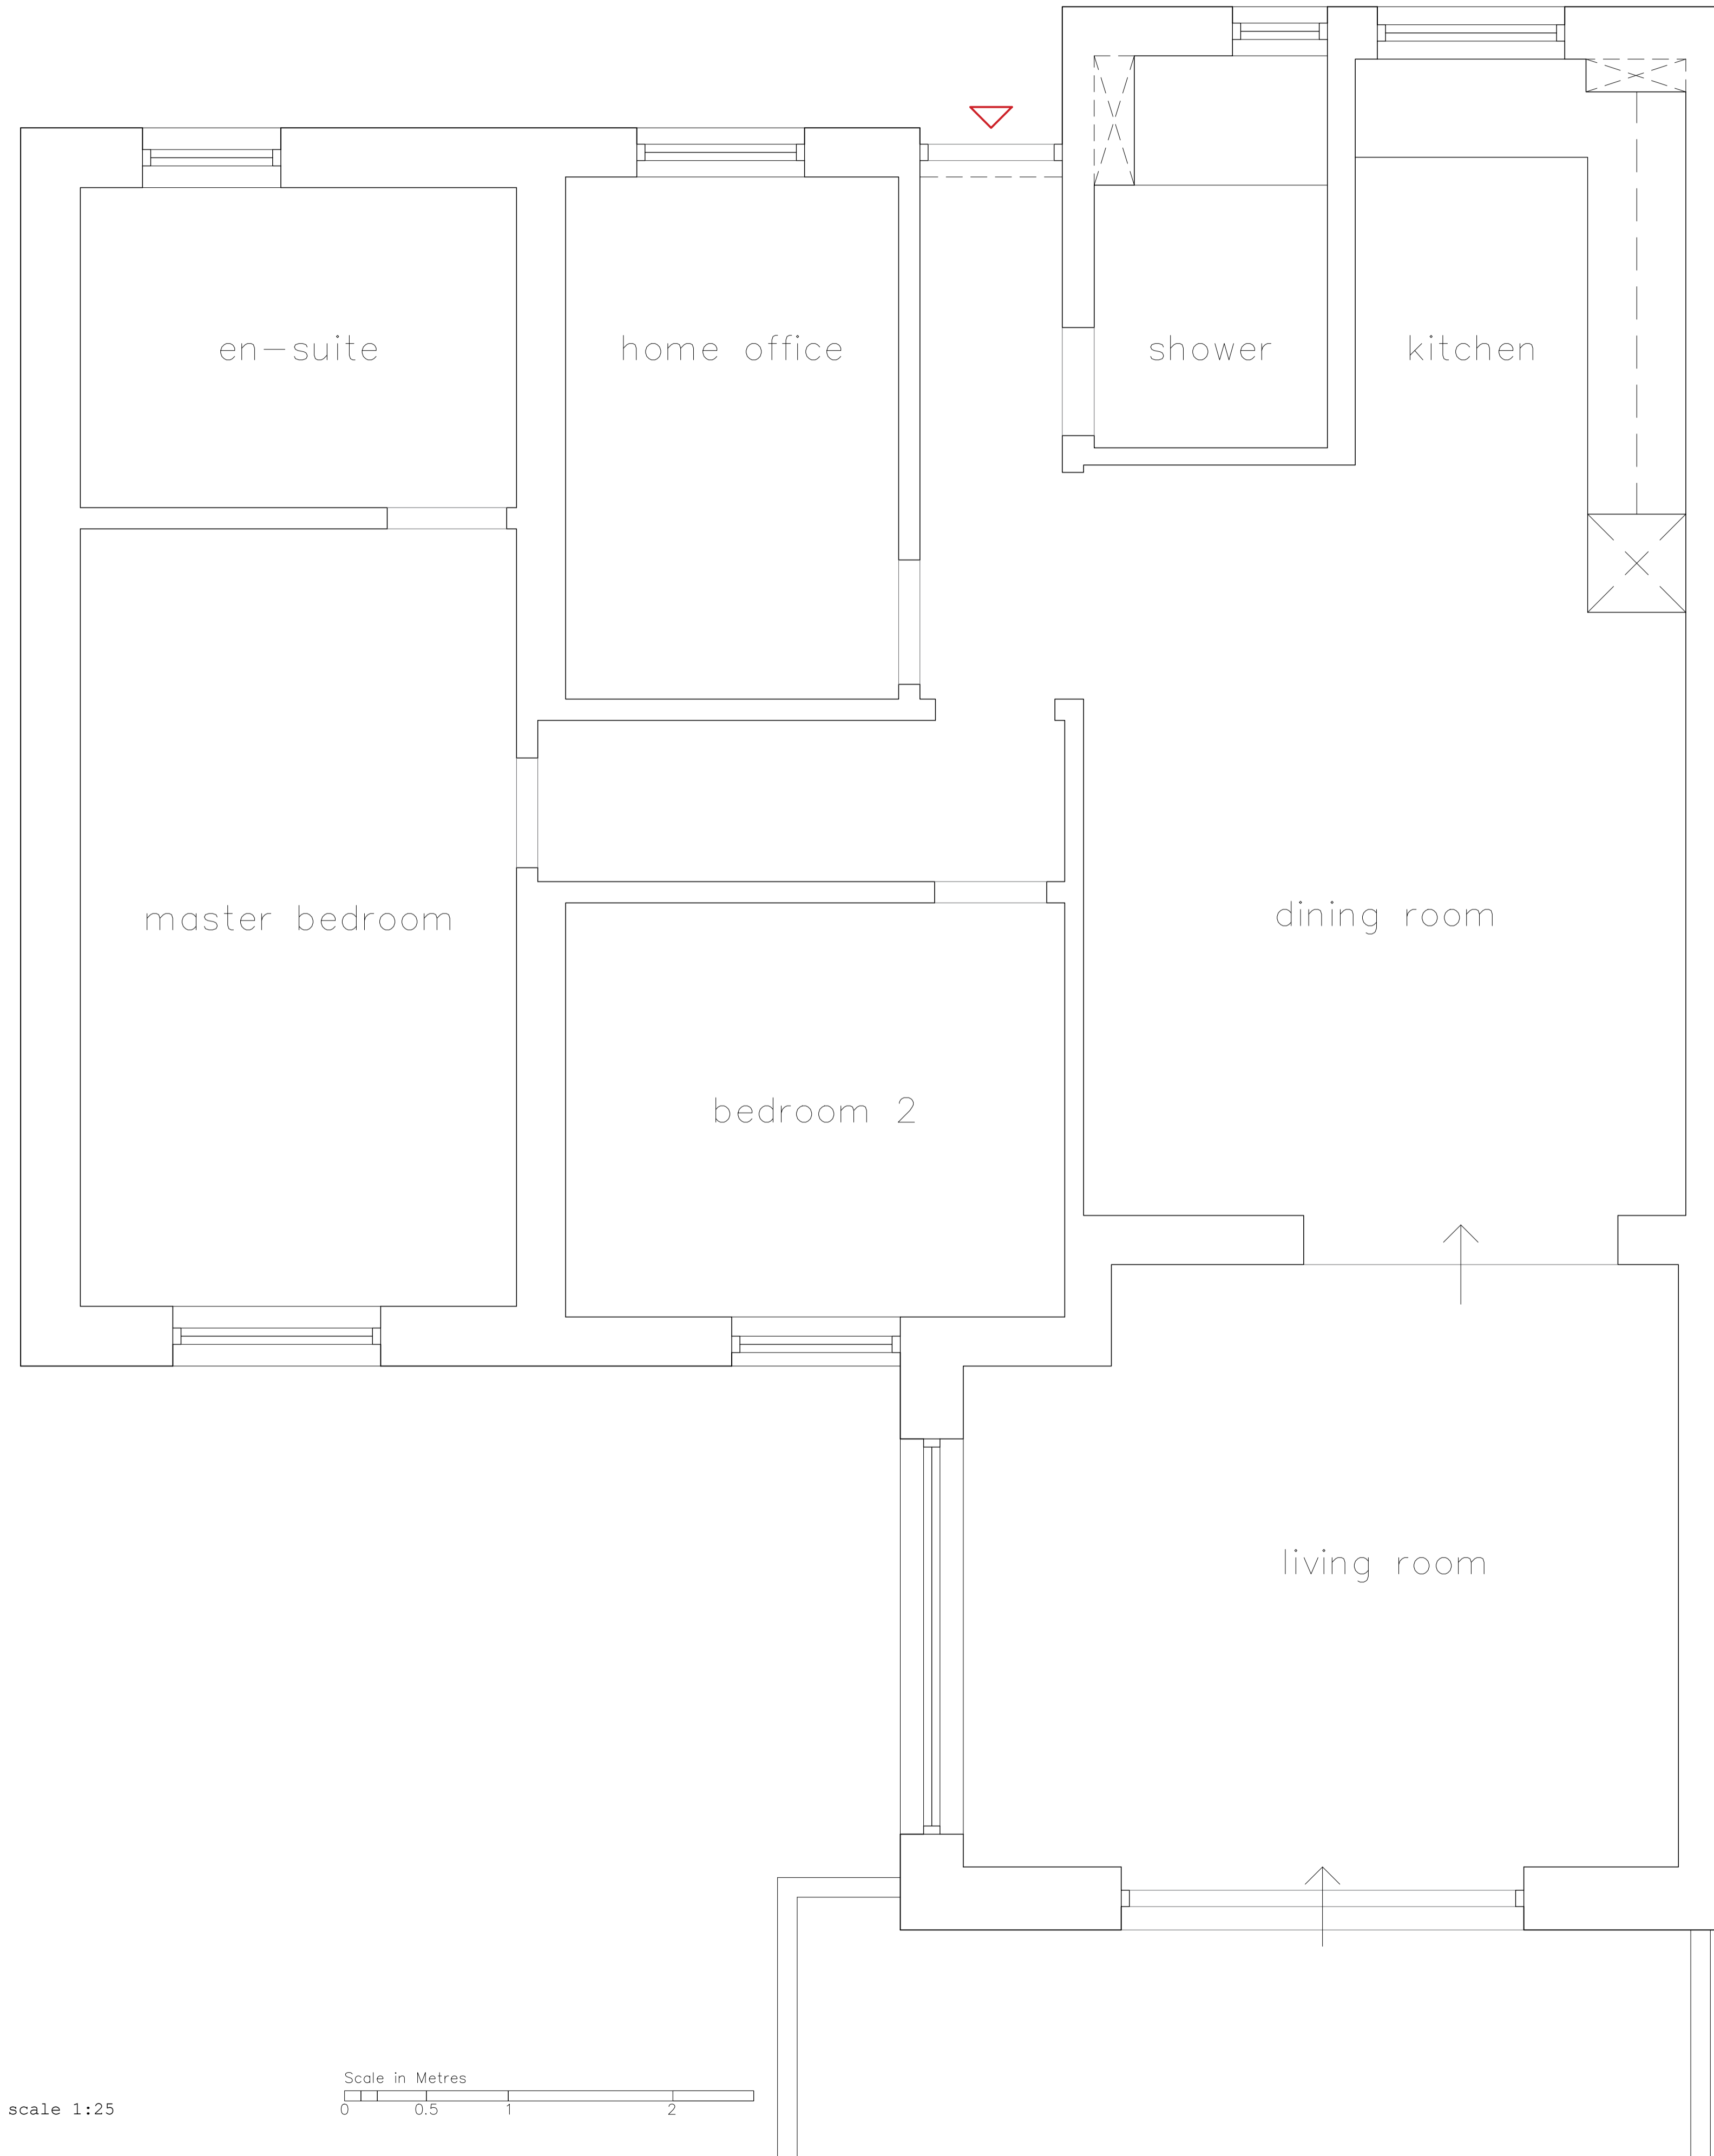

+00 existing ground floor plan - scale 1:25

 

REVISION

Architecture of Calm

a less determined, more composed form of practice

95 Denton Road, Weyhaven
Scott J Currie BA (Hons) Arch
07786 848920 // scottjcurrie@icloud.com


JOB	DATE
5 ARLINGTON GARDENS SALTDEAN	11.23
BN2 8QE	SCALE 1:25 @ A1 1:50 @ A3
DRAWING	CHECKED
EXISTING GROUND FLOOR PLAN	SJC
IN DETAIL	DRAWN SJC
CLIENT	REVISION
LEE MIDDLETON	NUMBER 0127-EX-010

DO NOT SCALE FROM THIS DRAWING.
THIS DRAWING IS COPYRIGHT ©


Only figured dimensions are to be used. All dimensions to be checked on site.

Please note: Refer to 'type' of drawing below; planning drawings should only be treated as such.

Notes _____

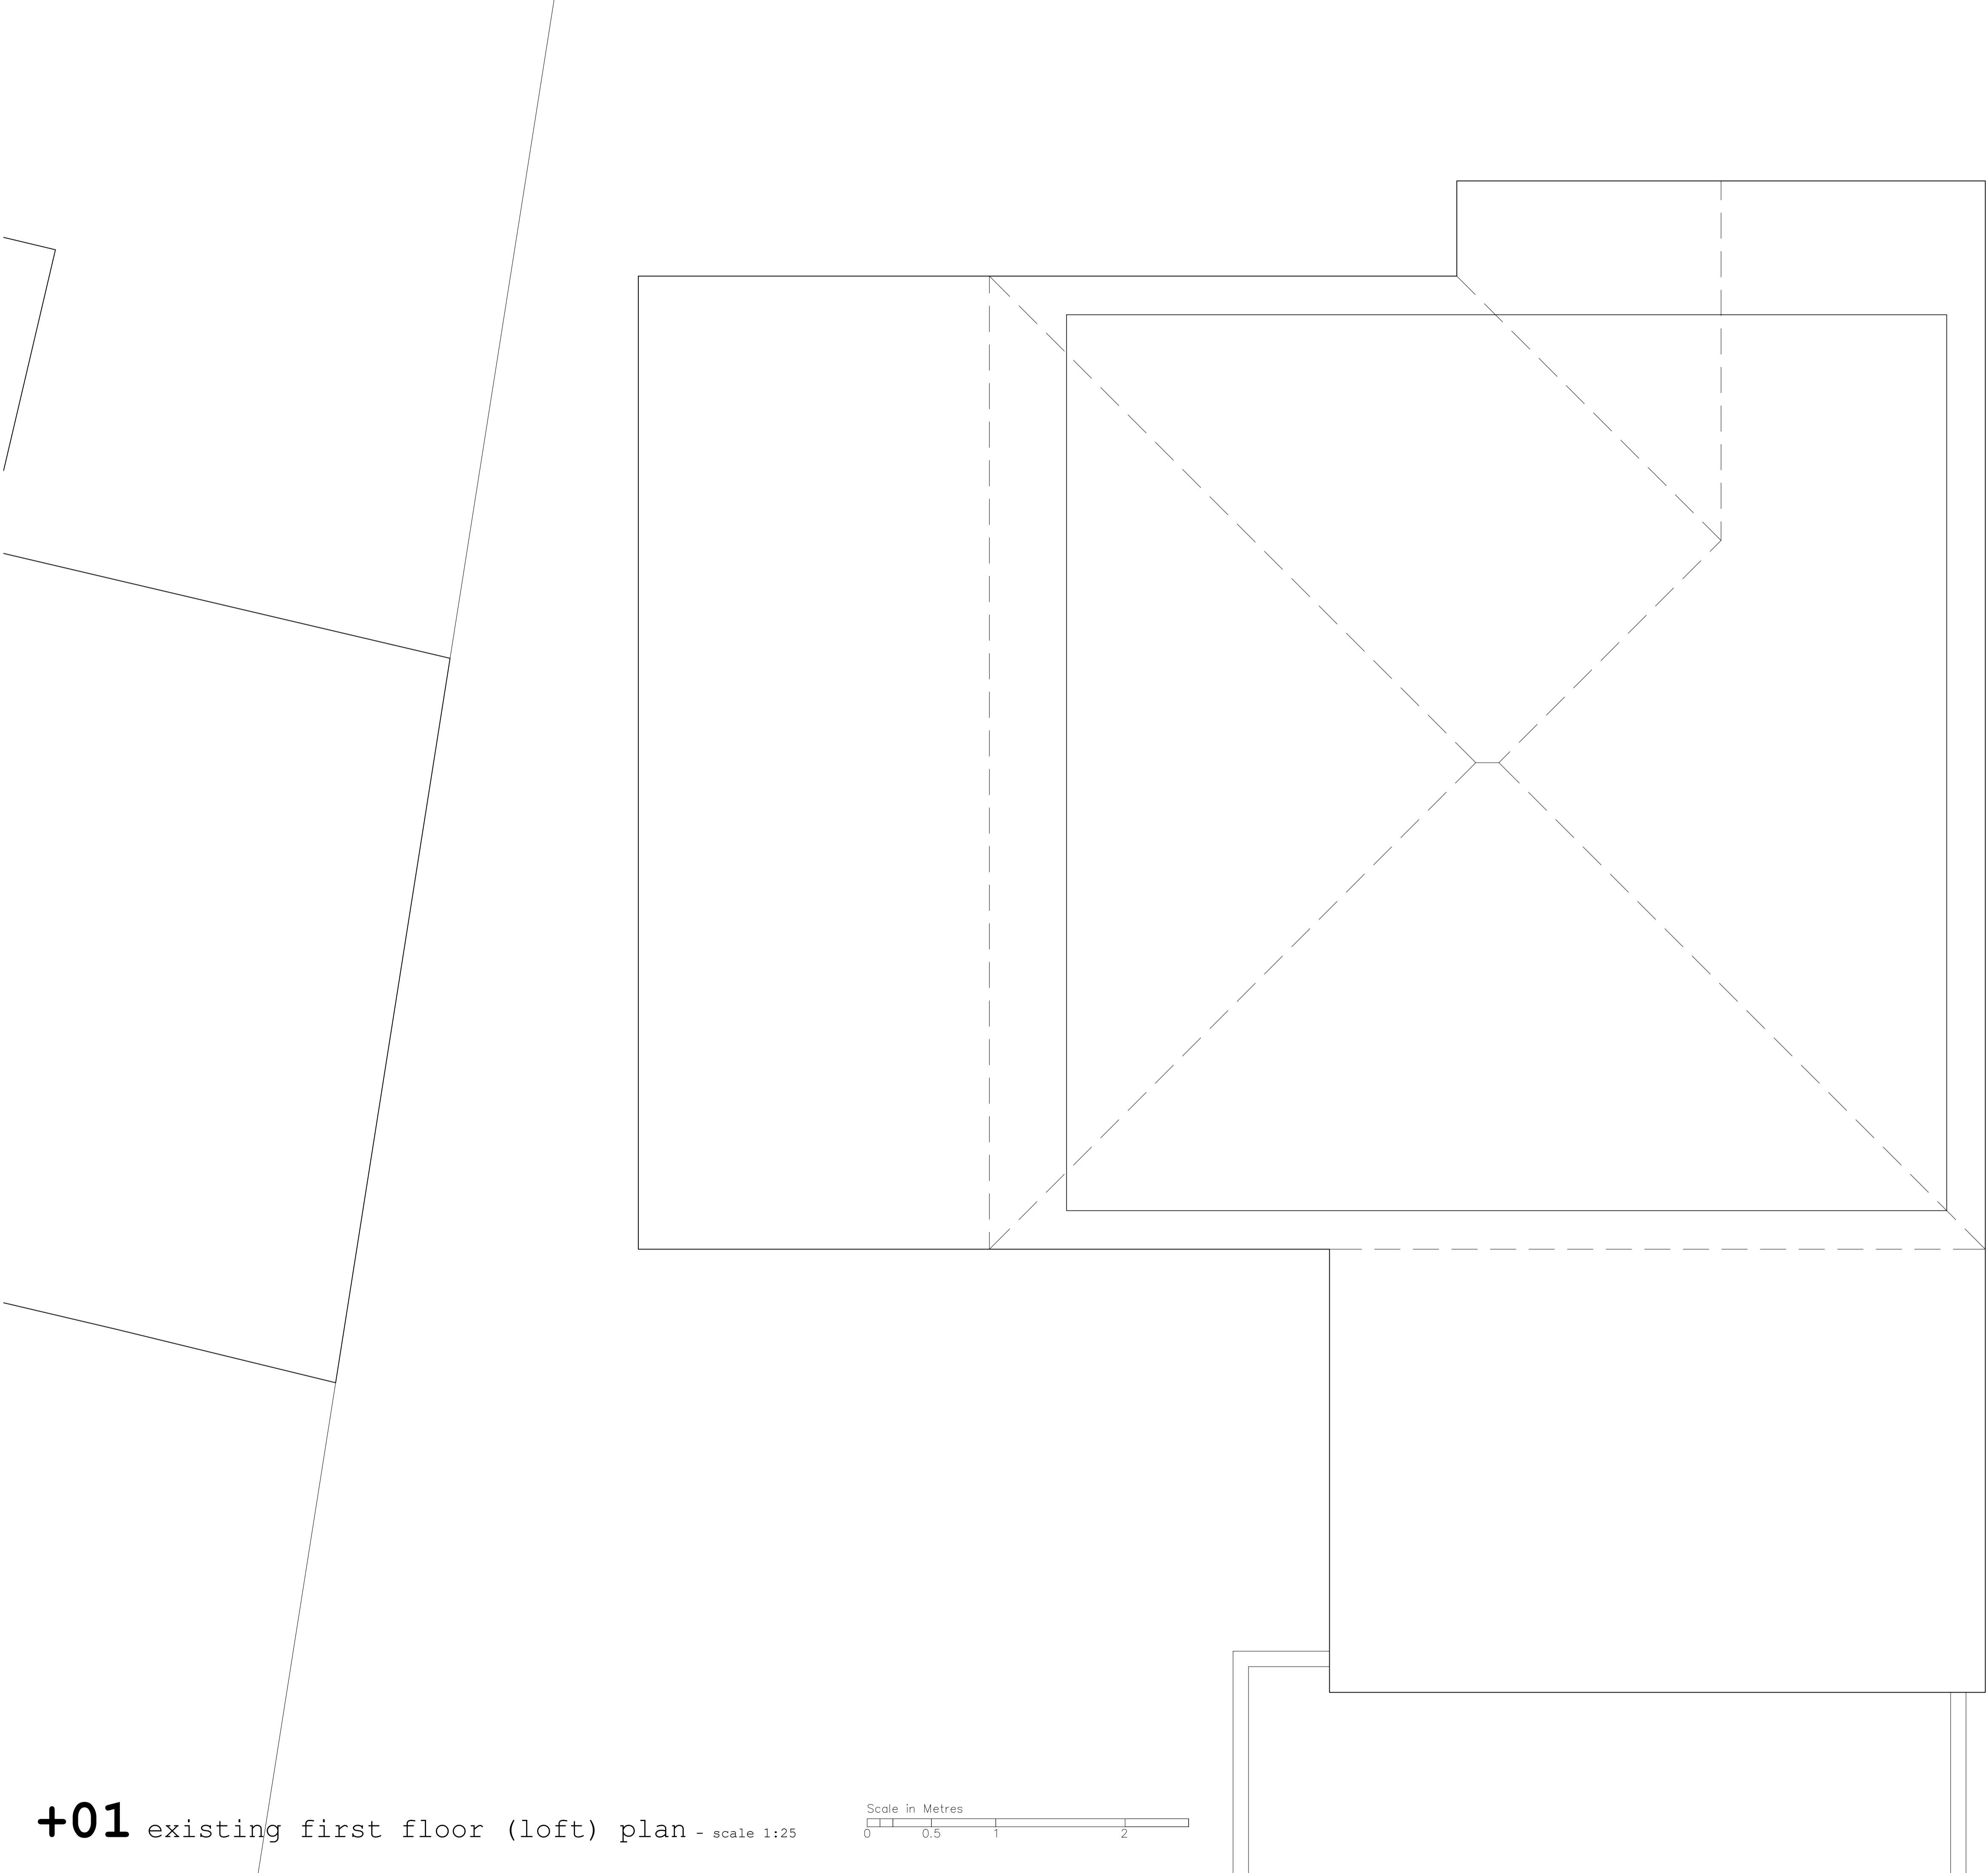

+01 existing first floor (loft) plan - scale 1:25


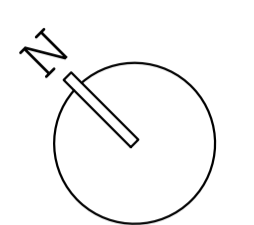


REVISION	
Architecture of Calm	
<i>a less determined, more composed form of practice</i>	
95 Denton Road, Weyhaven Scott J Currie BA (Hons) Arch 07786 848920 // scottjcurrie@icloud.com	
JOB	DATE
5 ARLINGTON GARDENS SALTDEAN	11.23
BN2 8QE	SCALE
	1:25 @ A1 1:50 @ A3
DRAWING	CHECKED
EXISTING FIRST (LOFT) FLOOR PLAN	SJC
IN DETAIL	DRAWN
	SJC
CLIENT	REVISION
LEE MIDDLETON	
	NUMBER
	0127-EX-011


Only figured dimensions are to be used. All dimensions to be checked on site.

Please note: Refer to 'type' of drawing below; planning drawings should only be treated as such.

Notes _____

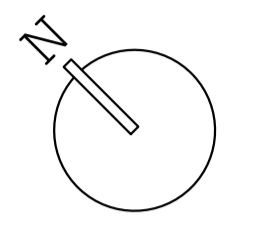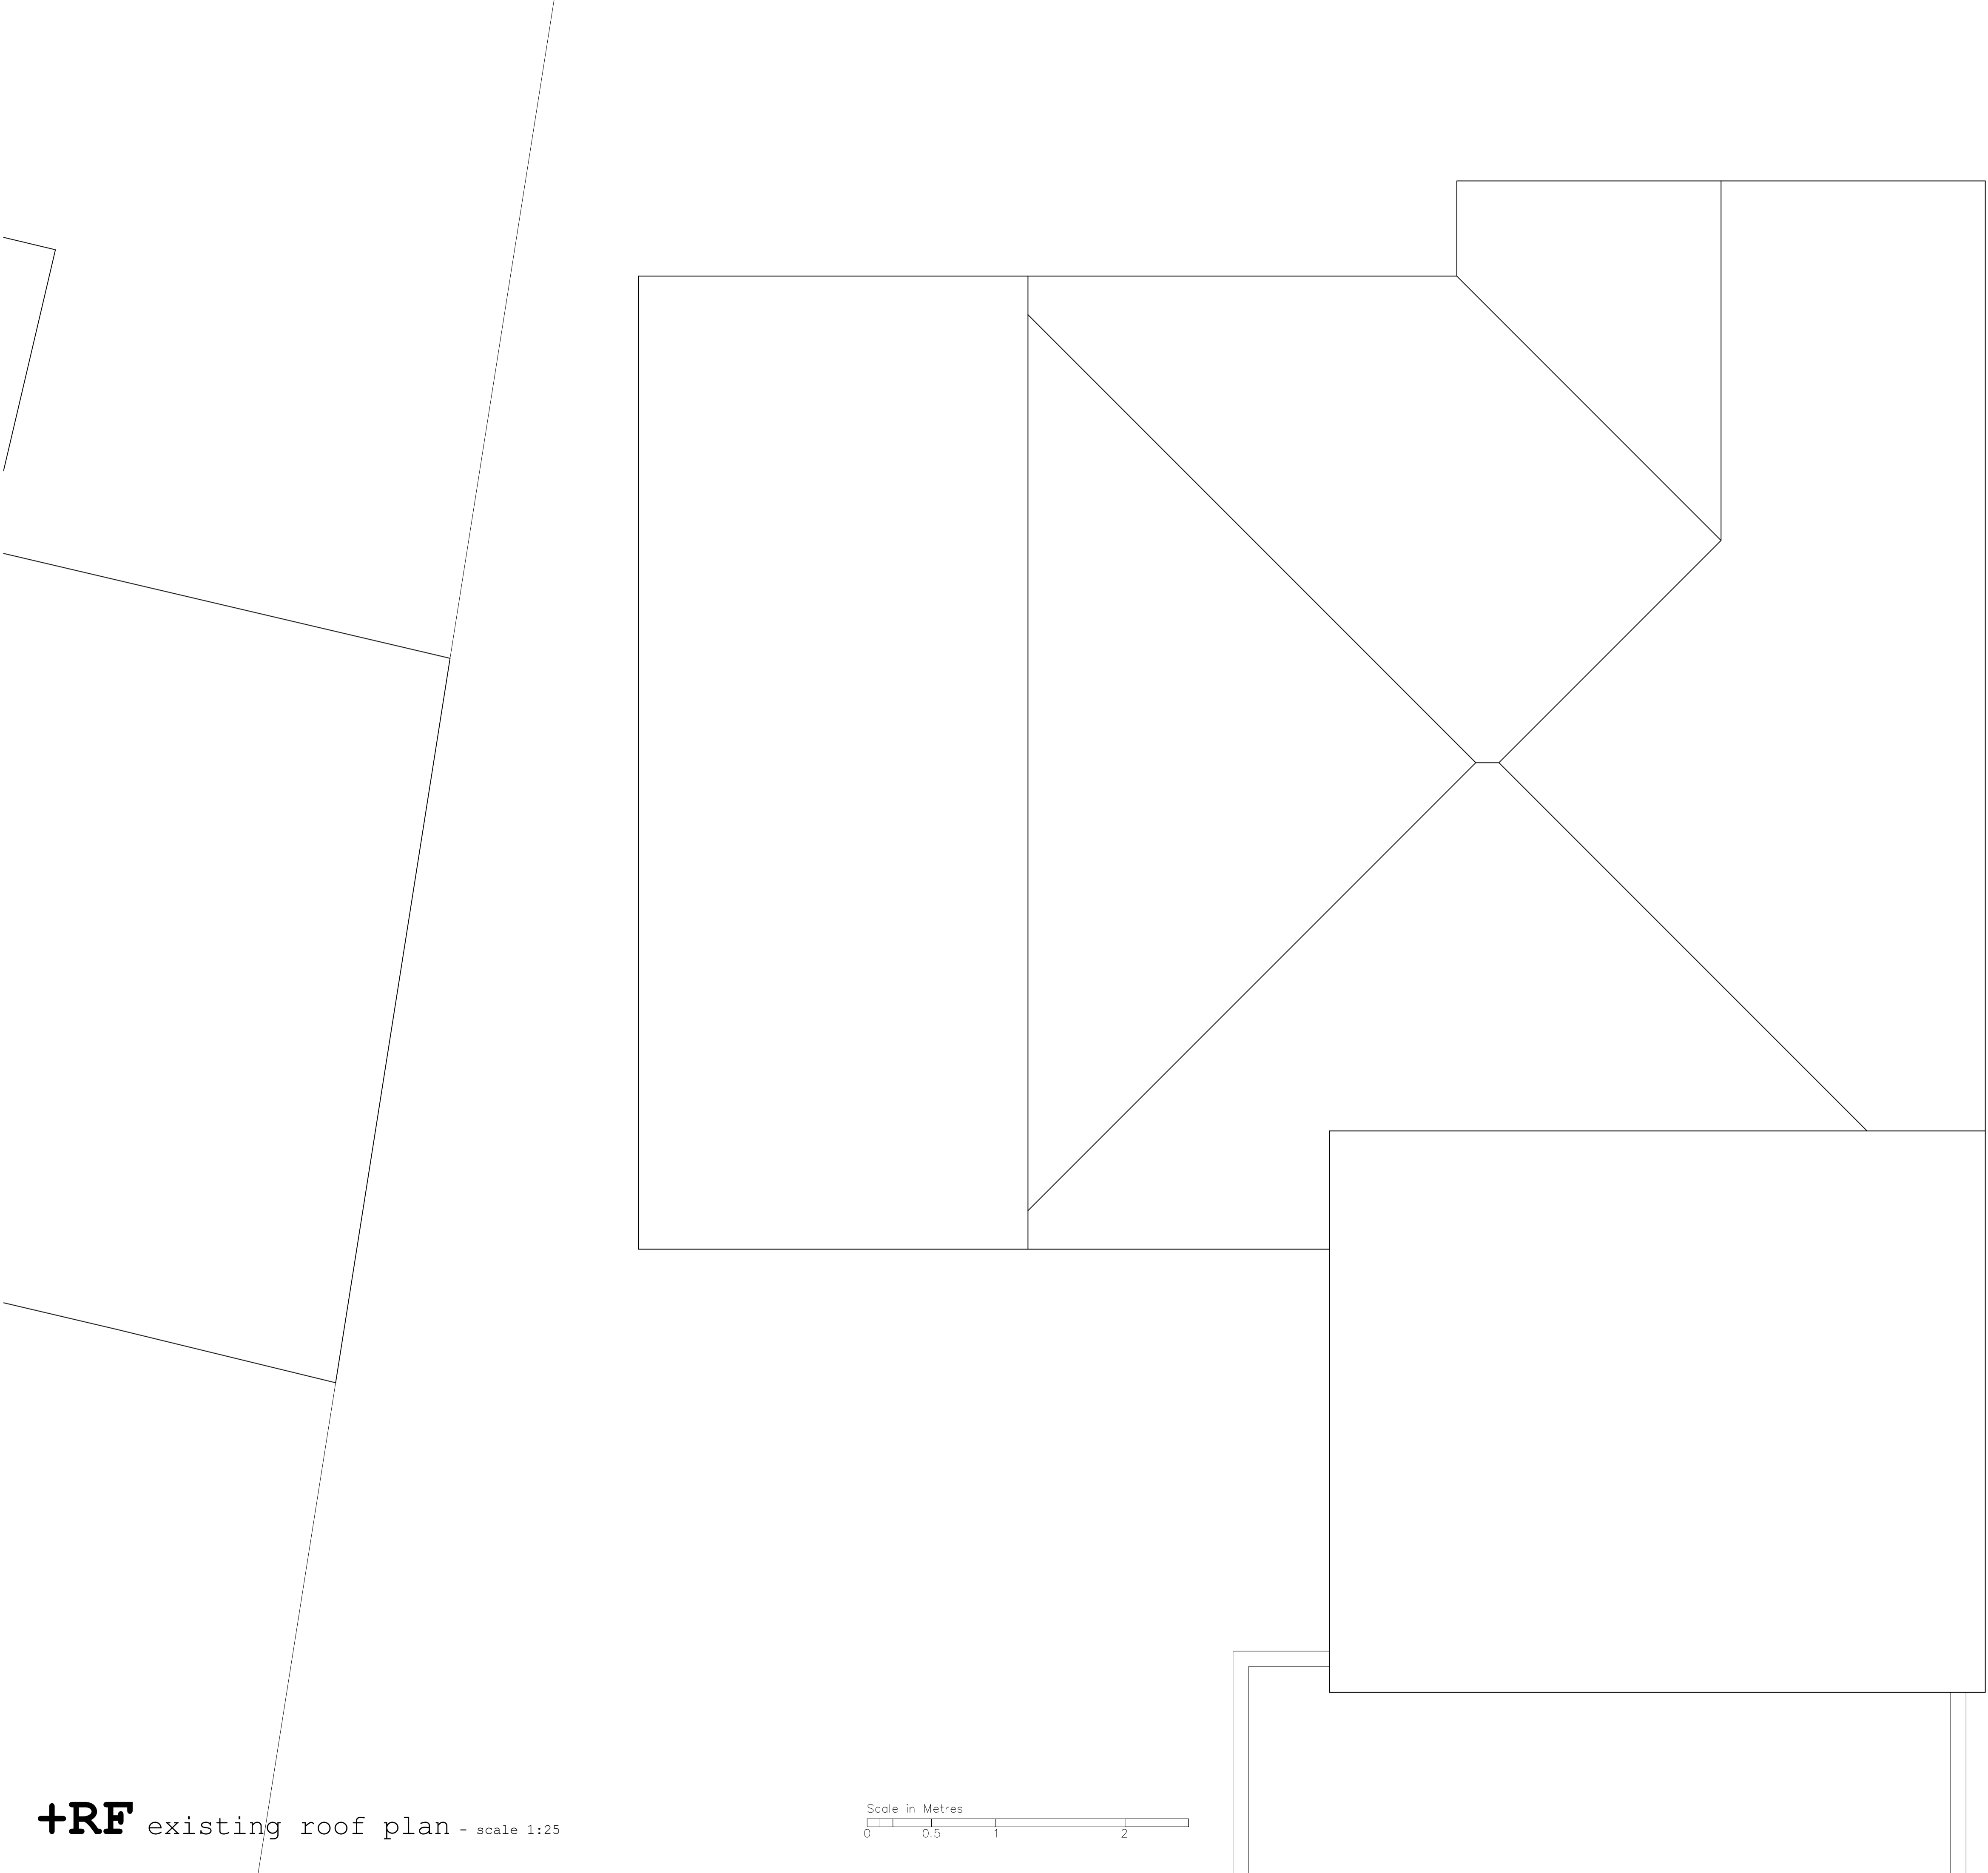

+RF existing roof plan - scale 1:25

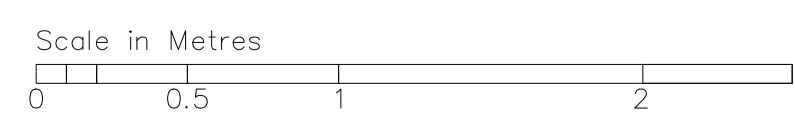

REVISION

Architecture of Calm

a less determined, more composed form of practice

95 Denton Road, Weyhaven
Scott J Currie BA (Hons) Arch
07786 848920 // scottjcurrie@icloud.com


JOB	DATE
5 ARLINGTON GARDENS SALTDEAN	11.23
BN2 8QE	SCALE
	1:25 @ A1 1:50 @ A3
DRAWING	CHECKED
EXISTING ROOF PLAN	SJC
IN DETAIL	DRAWN
	SJC
CLIENT	REVISION
LEE MIDDLETON	NUMBER
	0127-EX-012

DO NOT SCALE FROM THIS DRAWING.
THIS DRAWING IS COPYRIGHT ©


Only figured dimensions are to be used. All dimensions to be checked on site.

Please note: Refer to 'type' of drawing below; planning drawings should only be treated as such.

Notes _____

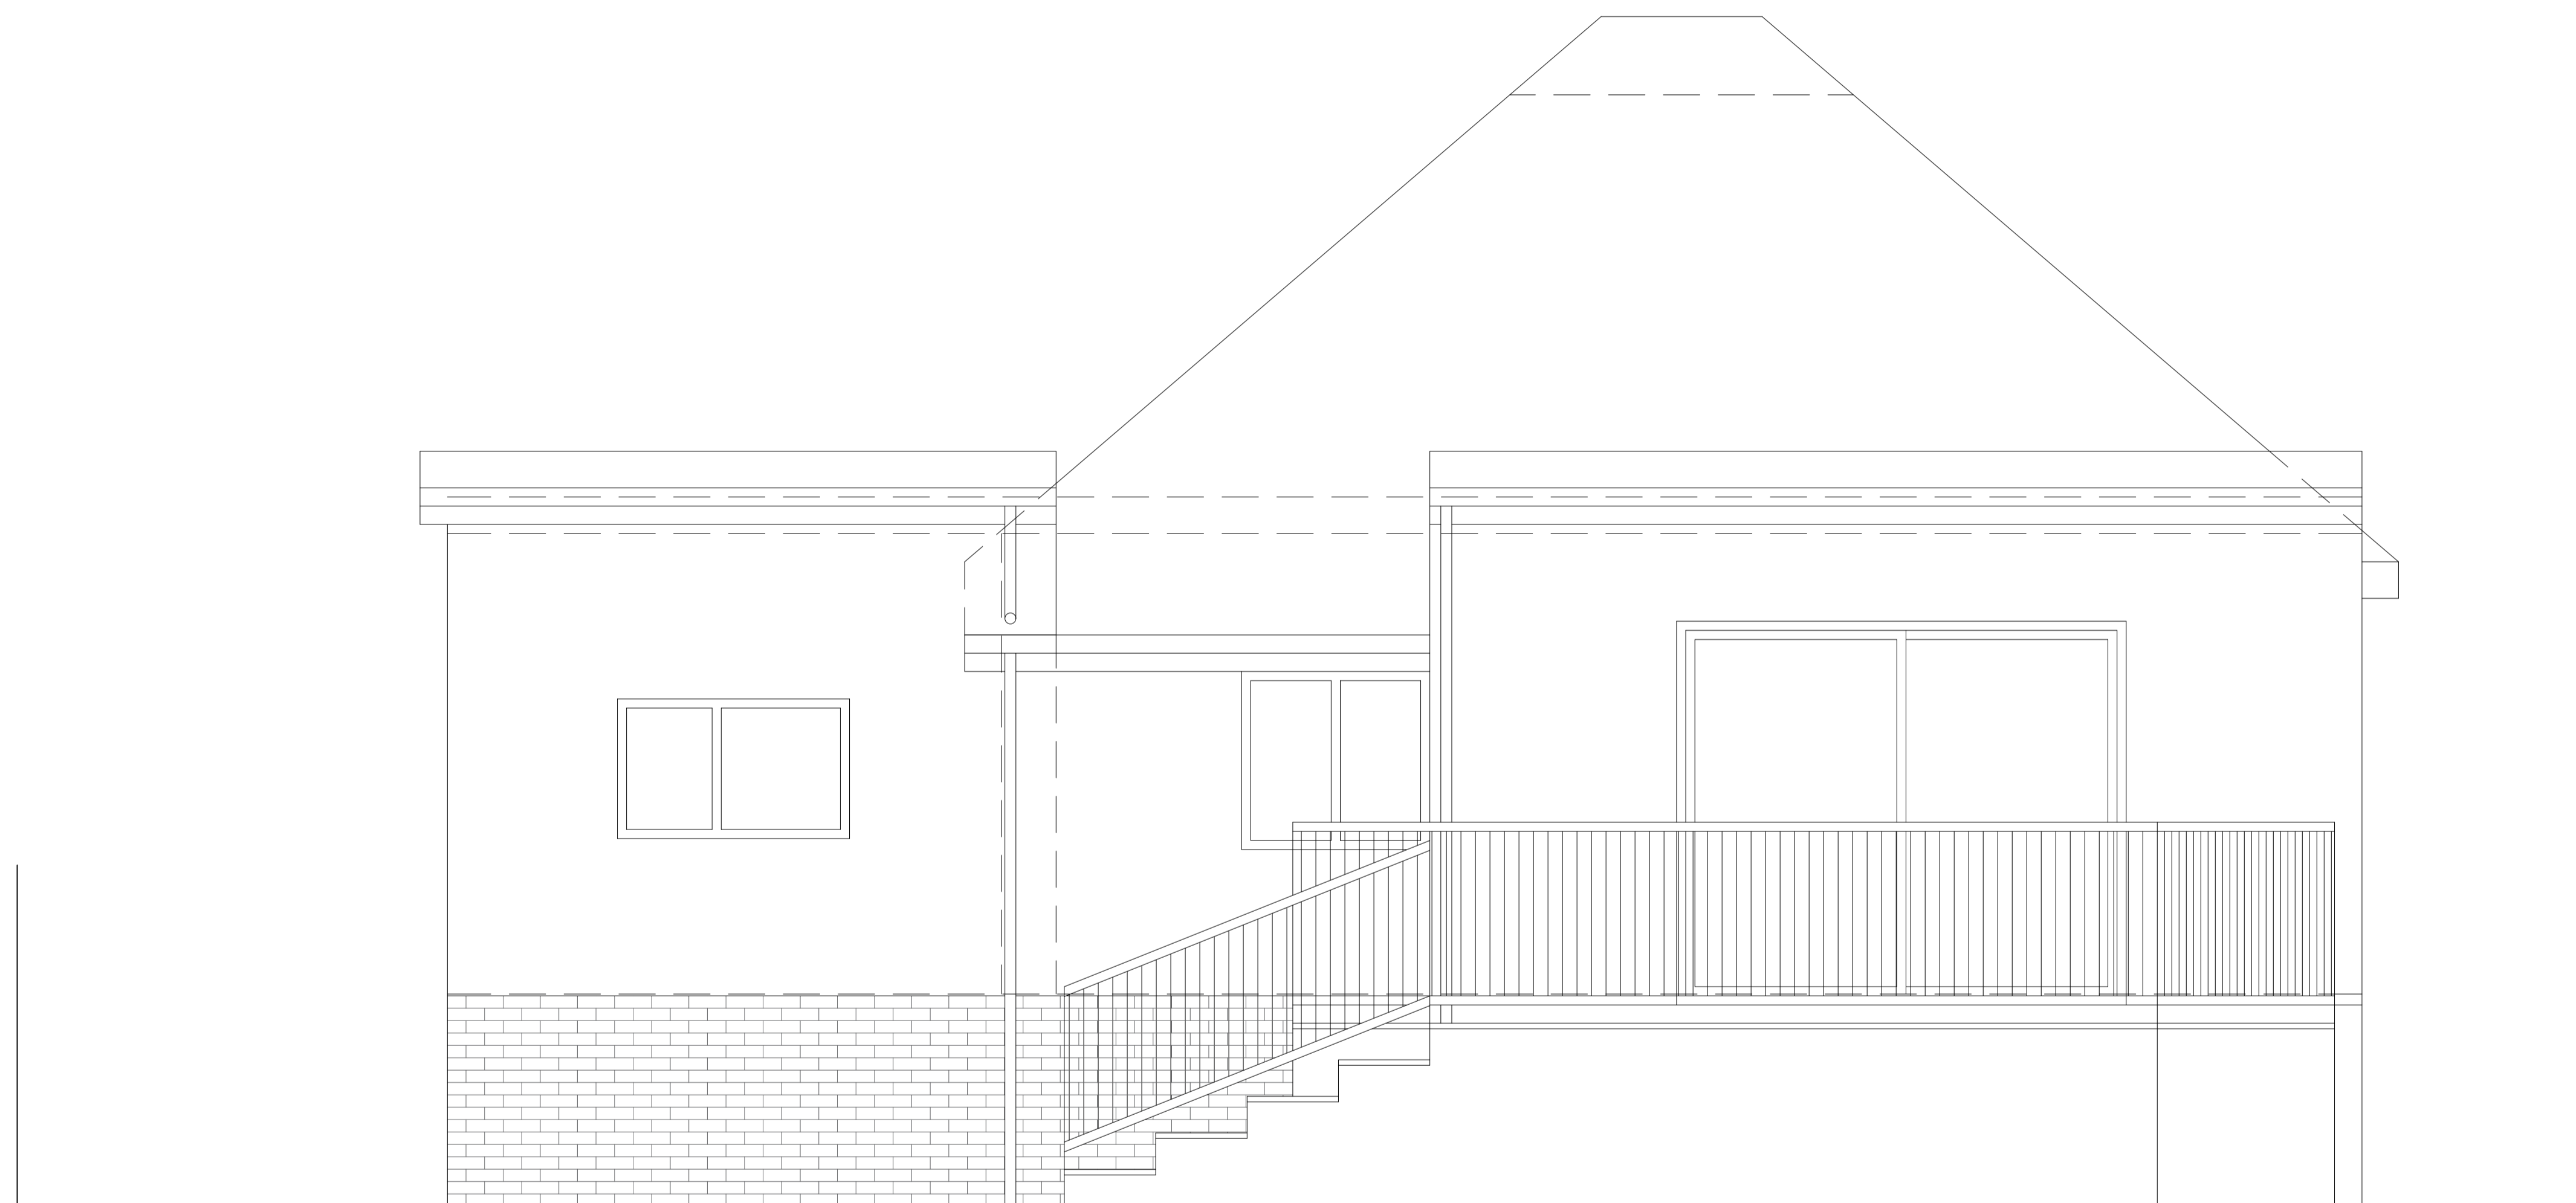

+EL existing south facing rear elevation - scale 1:25

 

REVISION

Architecture of Calm

a less determined, more composed form of practice

95 Denton Road, Newhaven
Scott J Currie BA (Hons) Arch
07786 848920 // scottjcurrie@icloud.com


JOB	DATE
5 ARLINGTON GARDENS SALTDEAN	11.23
BN2 8QE	SCALE 1:25 @ A1 1:50 @ A3
DRAWING	CHECKED
EXISTING SOUTH FACING REAR ELEVATION	SJC
	DRAWN SJC
CLIENT	REVISION
LEE MIDDLETON	NUMBER 0127-EX-015

DO NOT SCALE FROM THIS DRAWING.
THIS DRAWING IS COPYRIGHT ©


Only figured dimensions are to be used. All dimensions to be checked on site.

Please note: Refer to 'type' of drawing below; planning drawings should only be treated as such.

Notes _____

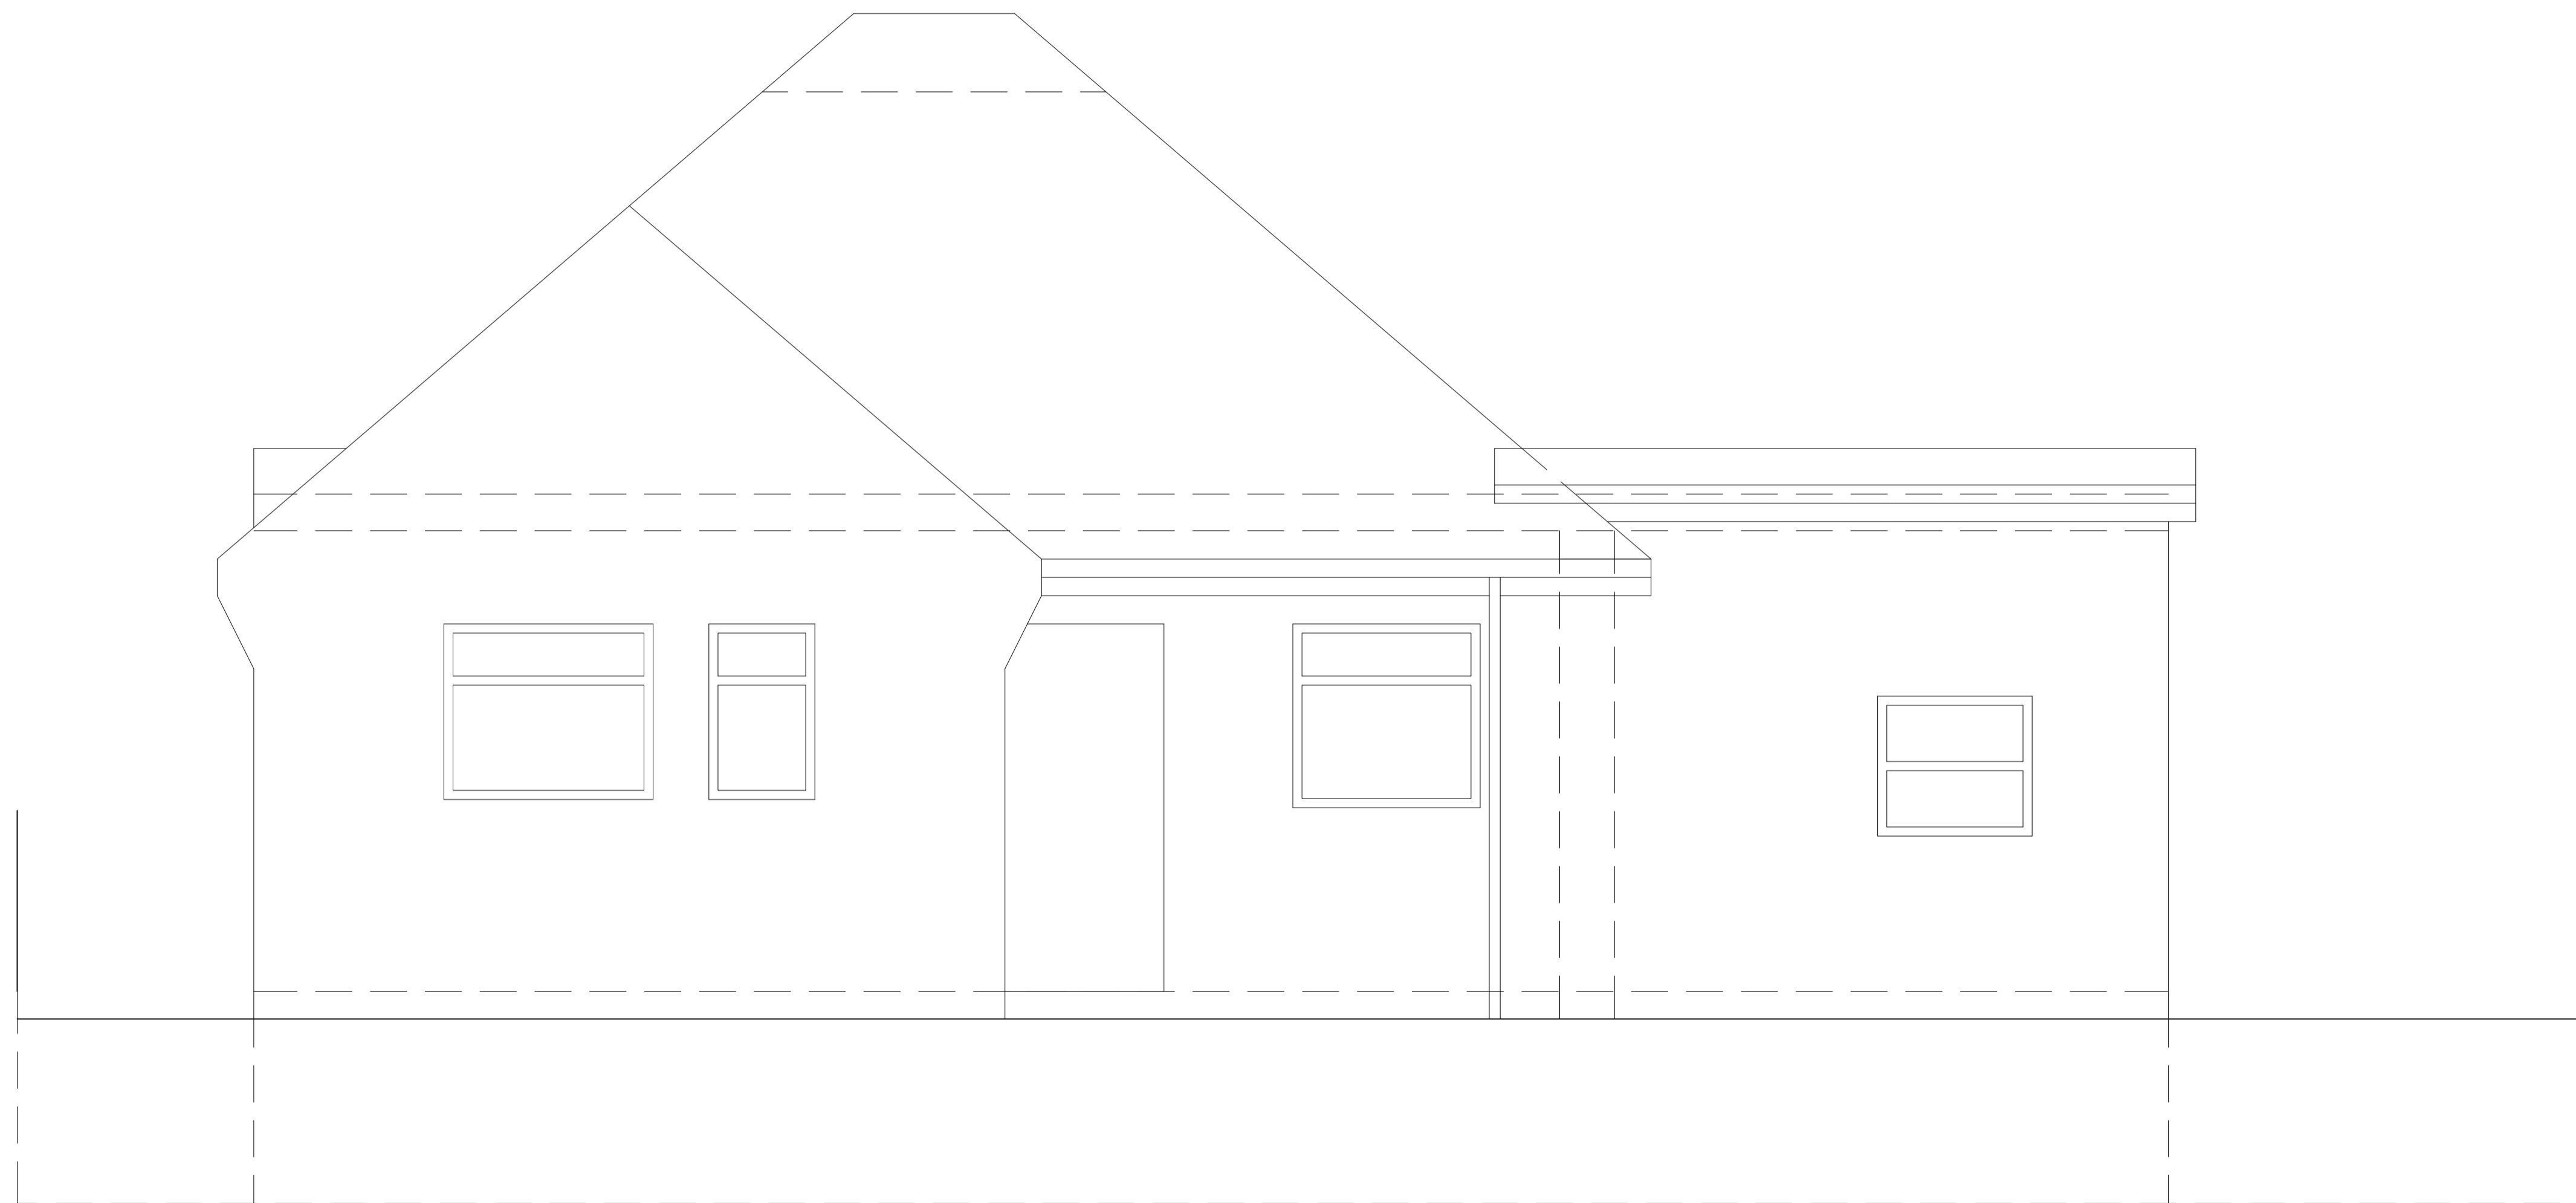

+EL existing north facing front elevation - scale 1:25

 

REVISION

Architecture of Calm

a less determined, more composed form of practice

95 Denton Road, Newhaven
Scott J Currie BA (Hons) Arch
07786 848920 // scottjcurrie@icloud.com


JOB	DATE
5 ARLINGTON GARDENS SALTDEAN	11.23
BN2 8QE	SCALE 1:25 @ A1 1:50 @ A3
DRAWING	CHECKED
EXISTING NORTH FACING FRONT ELEVATION	SJC
	DRAWN SJC
CLIENT	REVISION
LEE MIDDLETON	NUMBER 0127-EX-016

DO NOT SCALE FROM THIS DRAWING.
THIS DRAWING IS COPYRIGHT ©

Only figured dimensions are to be used. All dimensions to be checked on site.

Please note: Refer to 'type' of drawing below; planning drawings should only be treated as such.

Notes _____

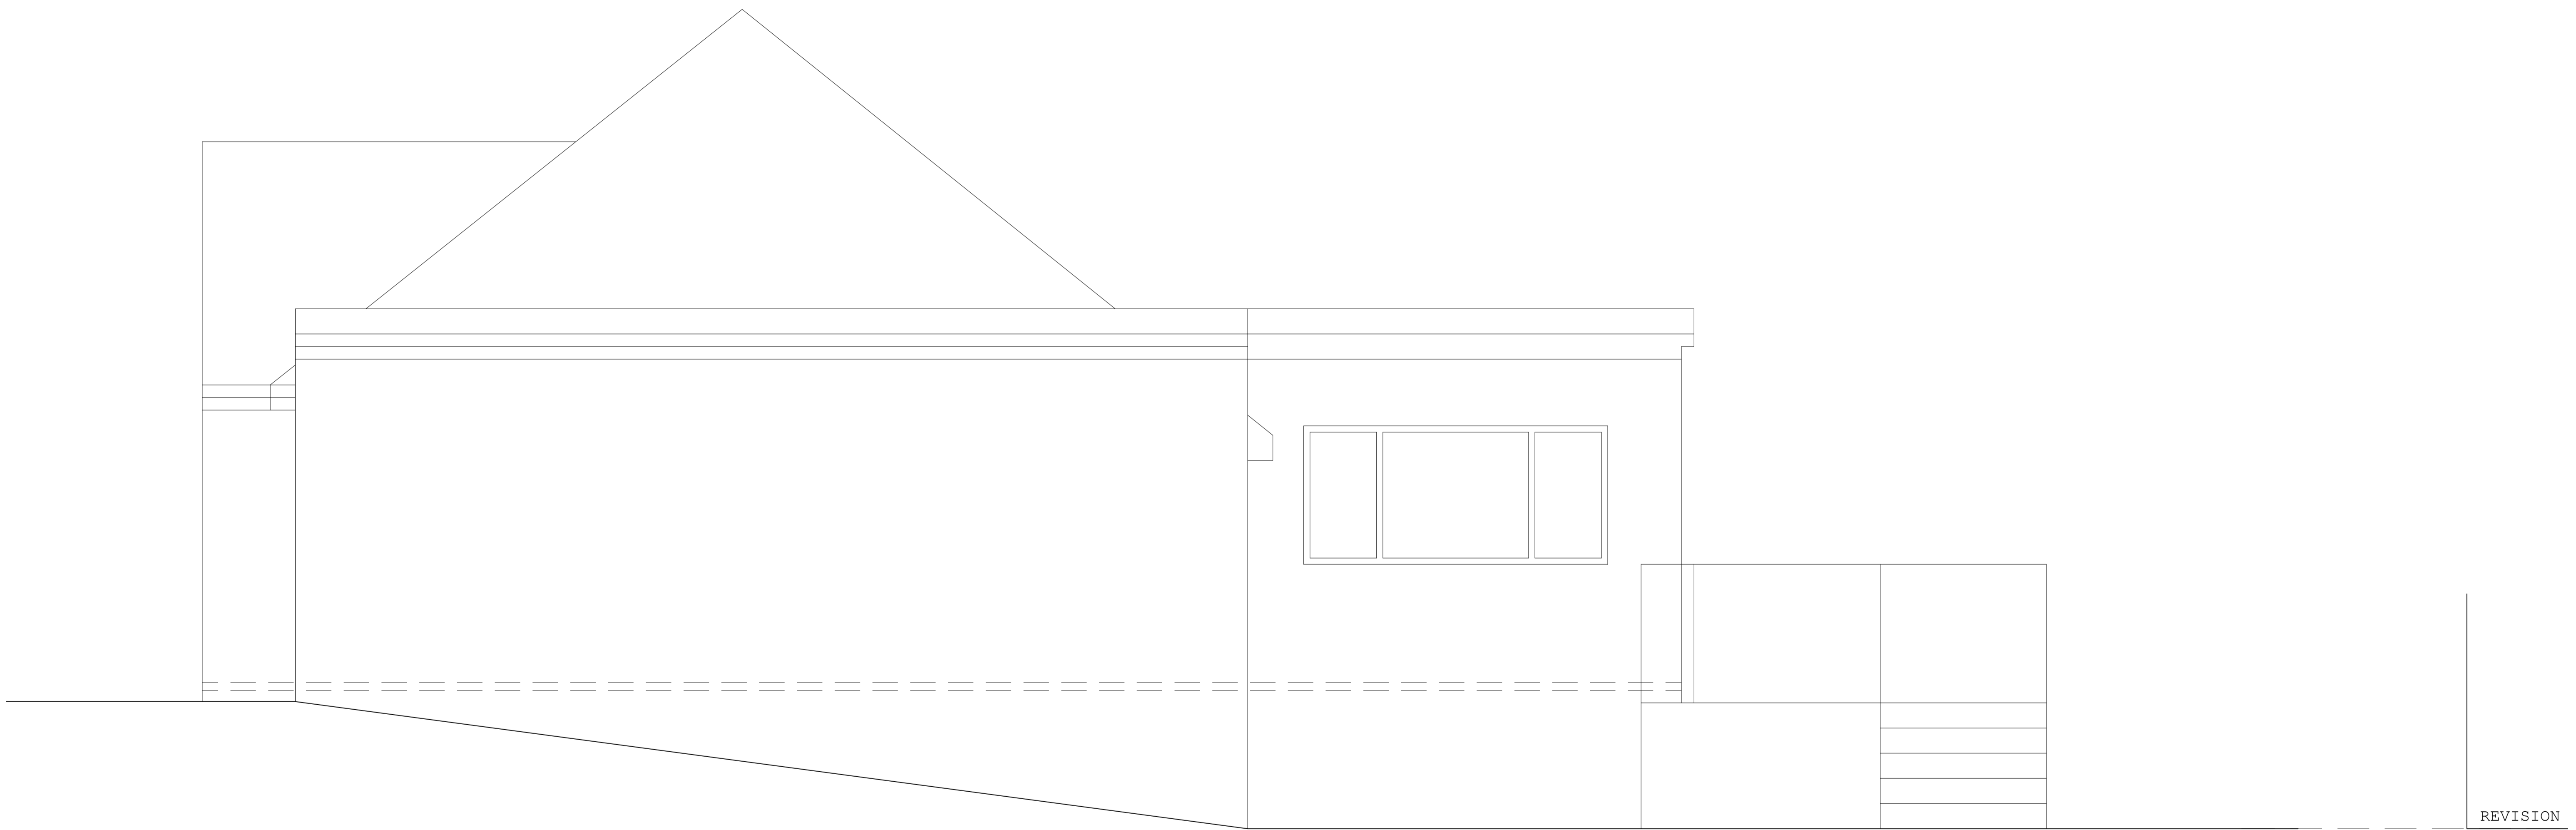

REVISION


Architecture of Calm

a less determined, more composed form of practice

95 Denton Road, Newhaven
Scott J Currie BA (Hons) Arch
07786 848920 // scottjcurrie@icloud.com

JOB	DATE
5 ARLINGTON GARDENS SALTDEAN	11.23
BN2 8QE	SCALE 1:25 @ A1 1:50 @ A3
DRAWING	CHECKED
EXISTING WEST FACING SIDE ELEVATION	SJC
	DRAWN SJC
CLIENT	REVISION
LEE MIDDLETON	NUMBER 0127-EX-017

+EL existing west facing side elevation - scale 1:25

 


DO NOT SCALE FROM THIS DRAWING.
THIS DRAWING IS COPYRIGHT ©


Only figured dimensions are to be used. All dimensions to be checked on site.

Please note: Refer to 'type' of drawing below; planning drawings should only be treated as such.

Notes _____

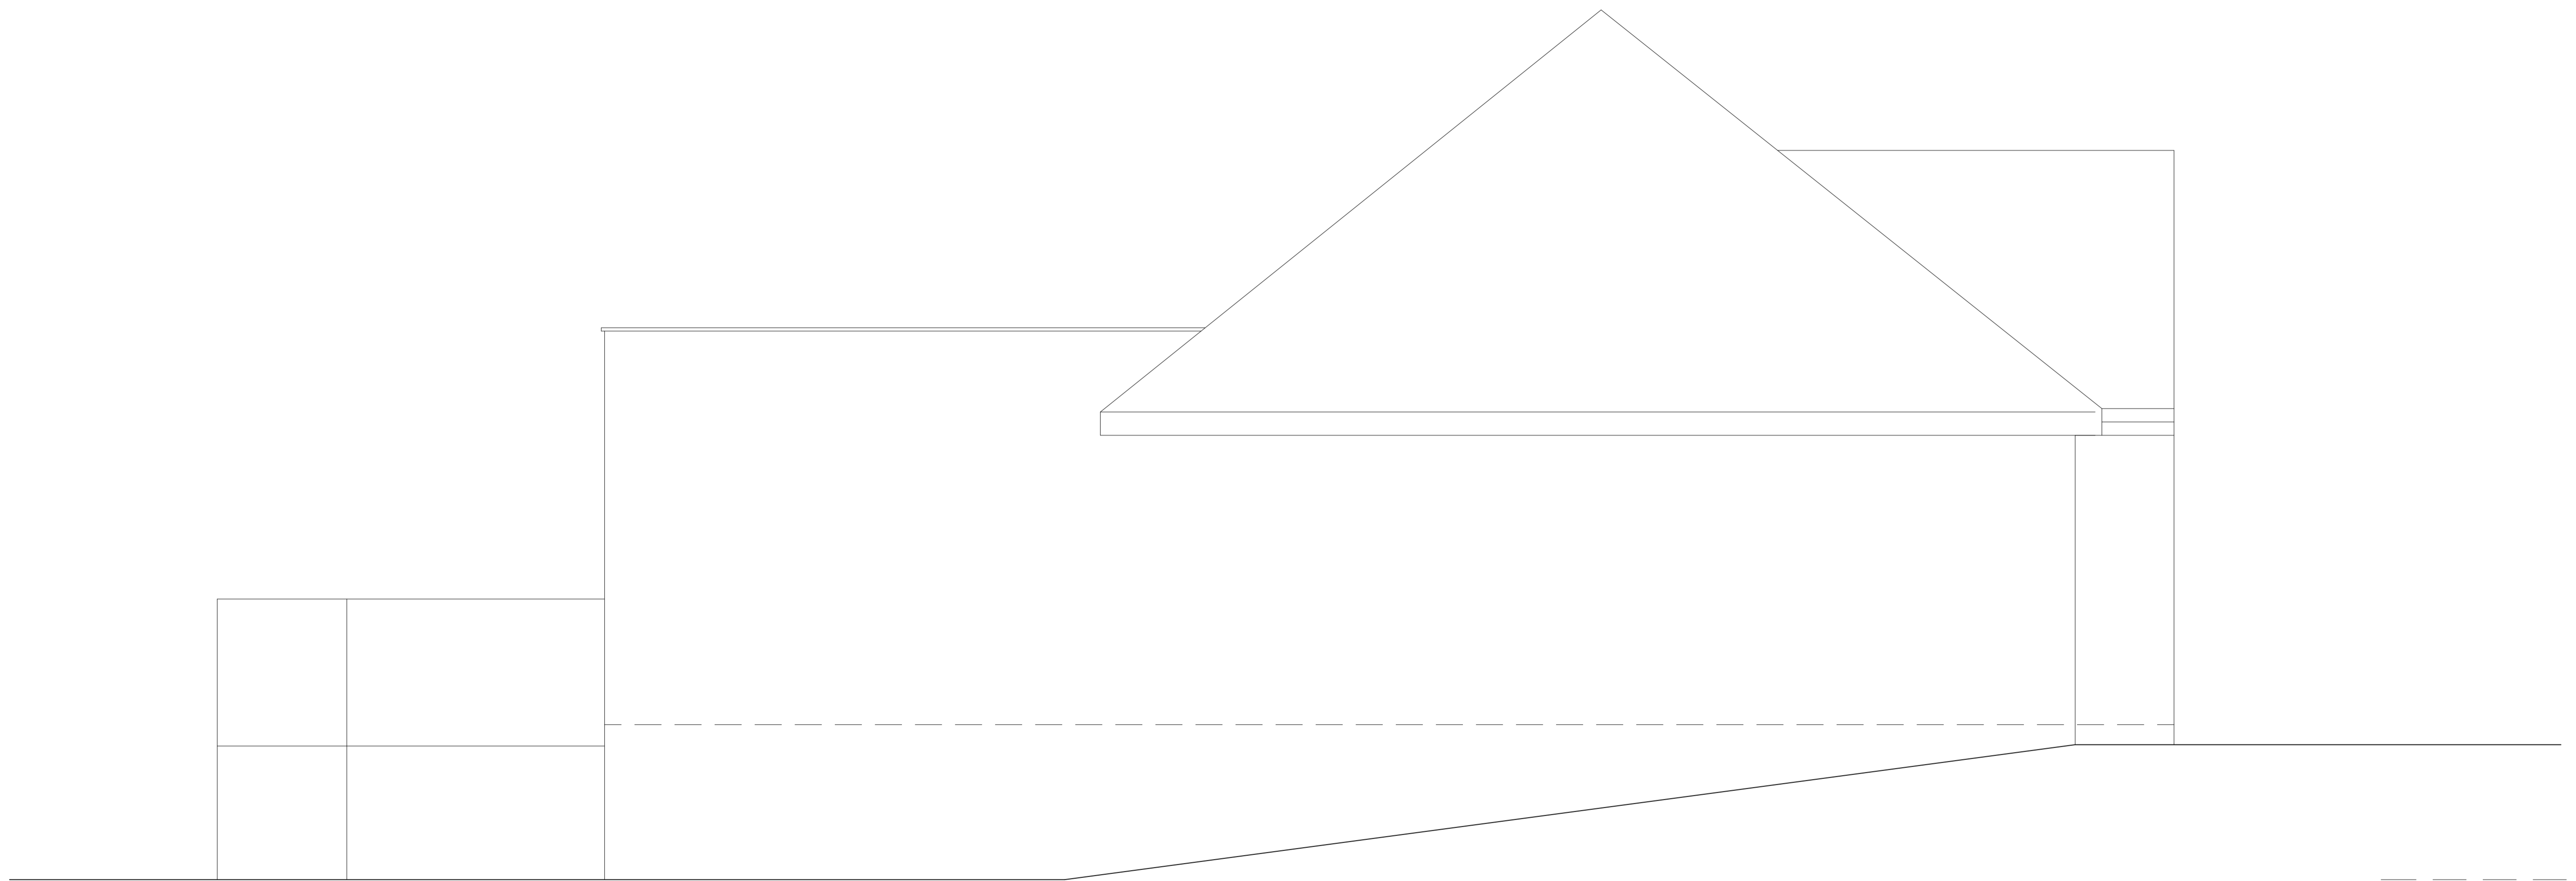

+EL existing east facing side elevation - scale 1:25

 

REVISION

Architecture of Calm

a less determined, more composed form of practice

95 Denton Road, Newhaven
Scott J Currie BA (Hons) Arch
07786 848920 // scottjcurrie@icloud.com

JOB	DATE
5 ARLINGTON GARDENS SALTDEAN	11.23
BN2 8QE	SCALE 1:25 @ A1 1:50 @ A3
DRAWING	CHECKED
EXISTING EAST FACING SIDE ELEVATION	SJC
	DRAWN SJC
CLIENT	REVISION
LEE MIDDLETON	NUMBER 0127-EX-018

DO NOT SCALE FROM THIS DRAWING.
THIS DRAWING IS COPYRIGHT ©