

General Notes


1. All dimensions are to be checked onsite. Do not scale from these drawings.
2. Structural information on drawings is shown for quick reference only. Refer to Structural Engineers drawings and calculations for construction information.
3. Building Regulations compliance is the responsibility of the contractor.




Existing Front Elevation 1:50




Existing Rear Elevation 1:50

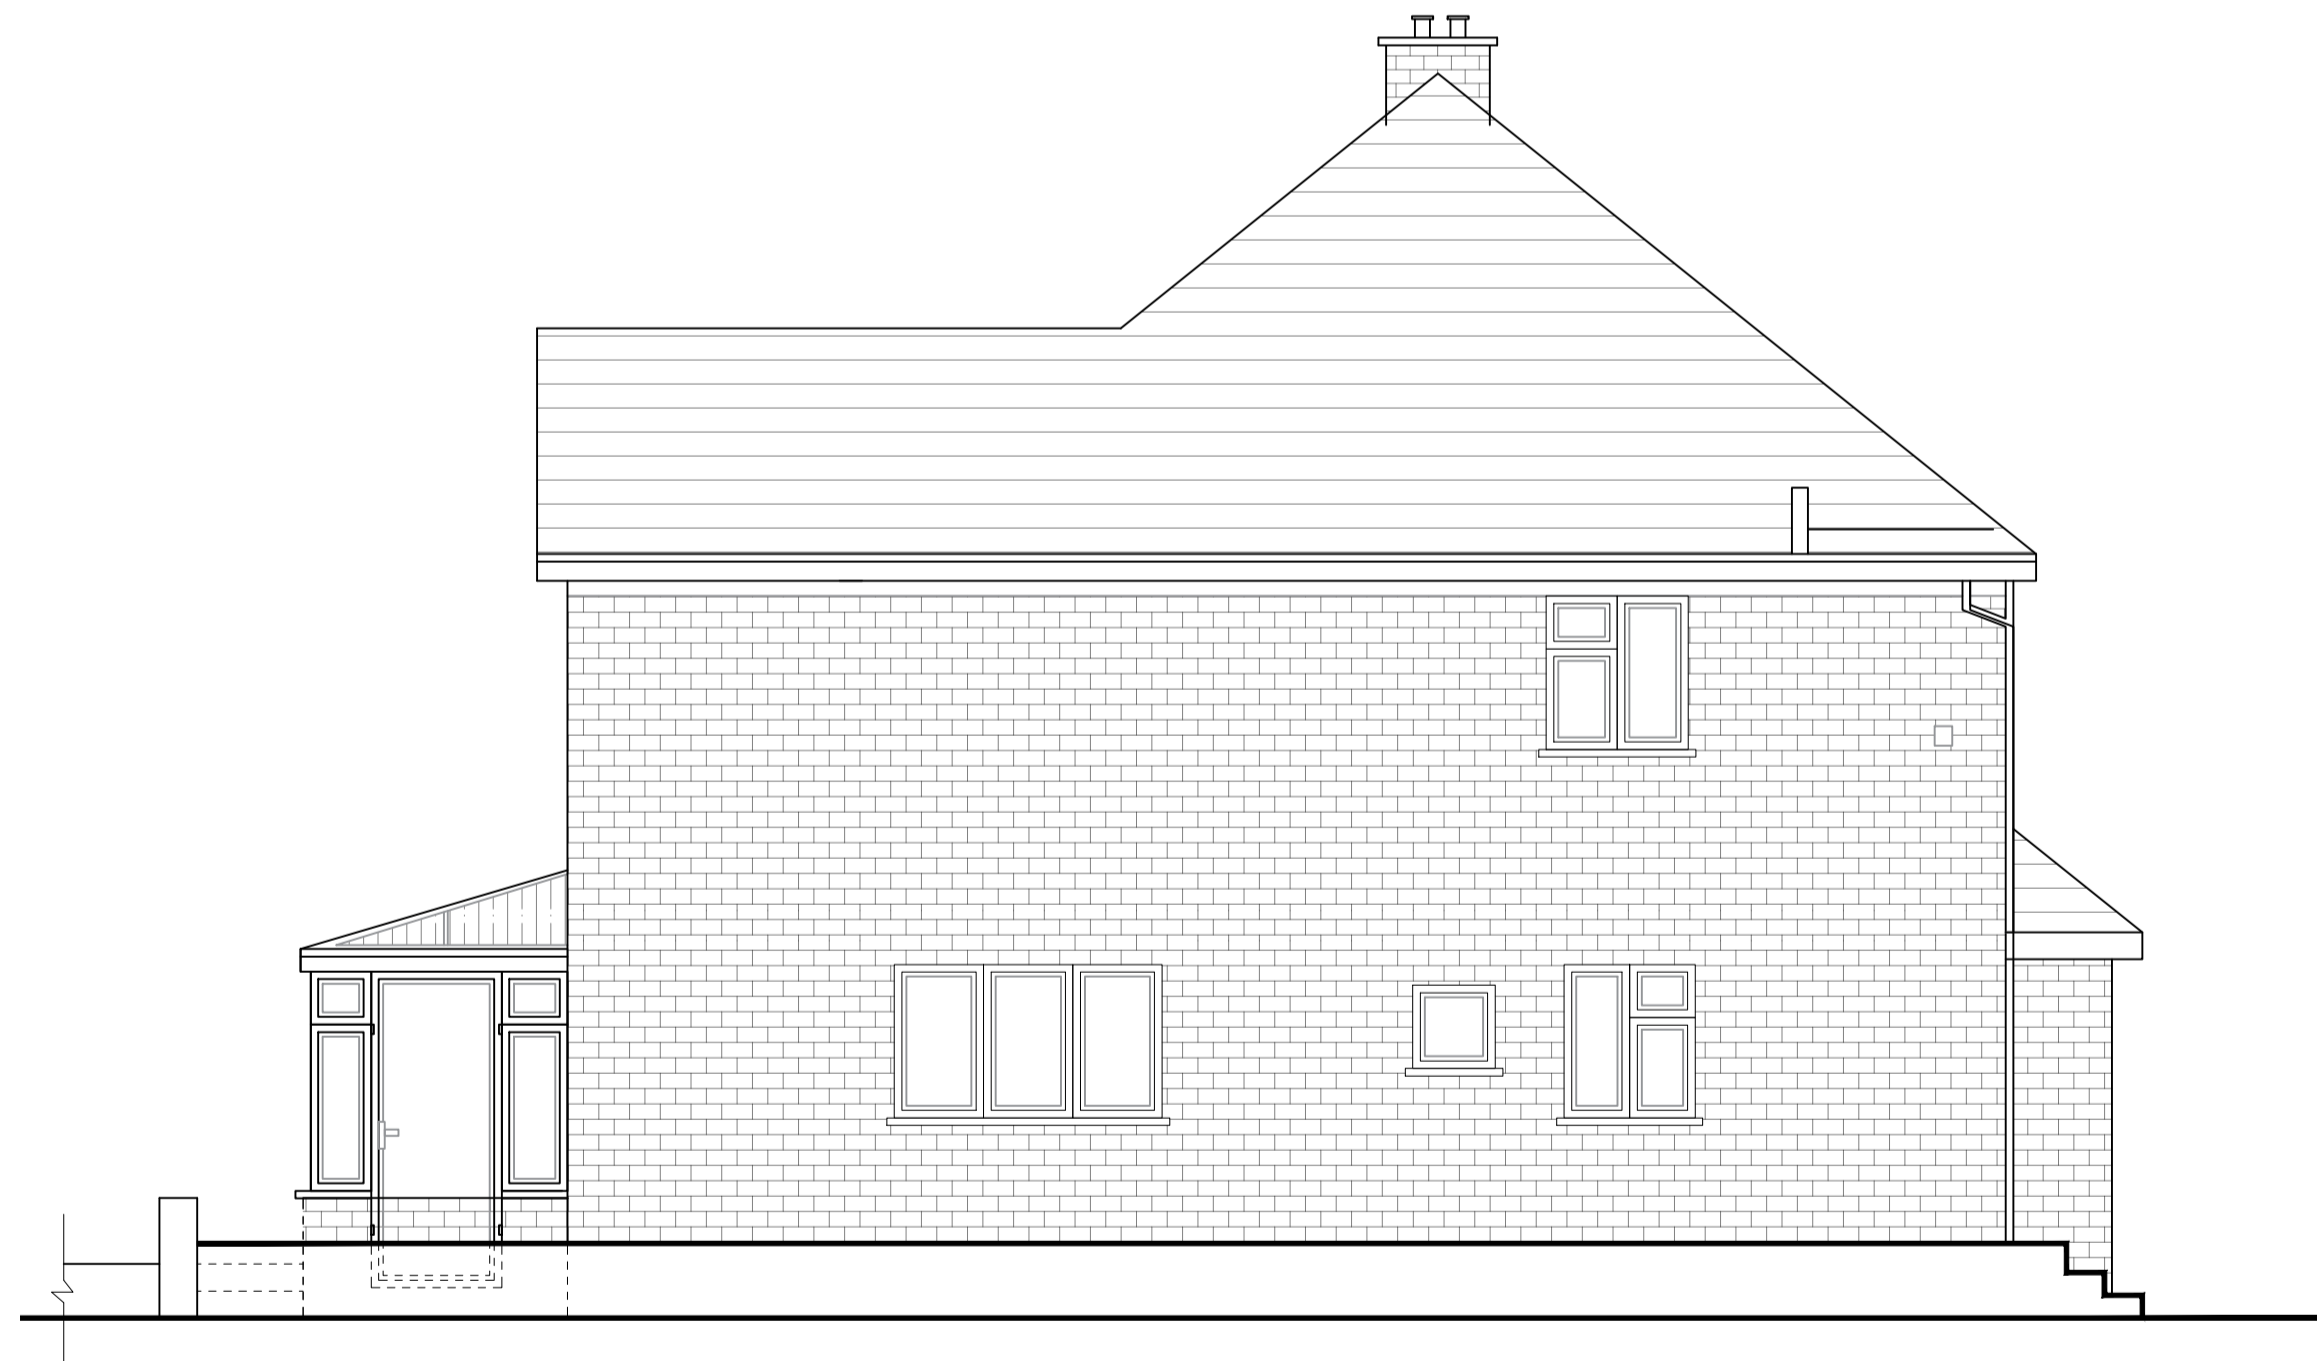

Existing Side Elevation 1:50

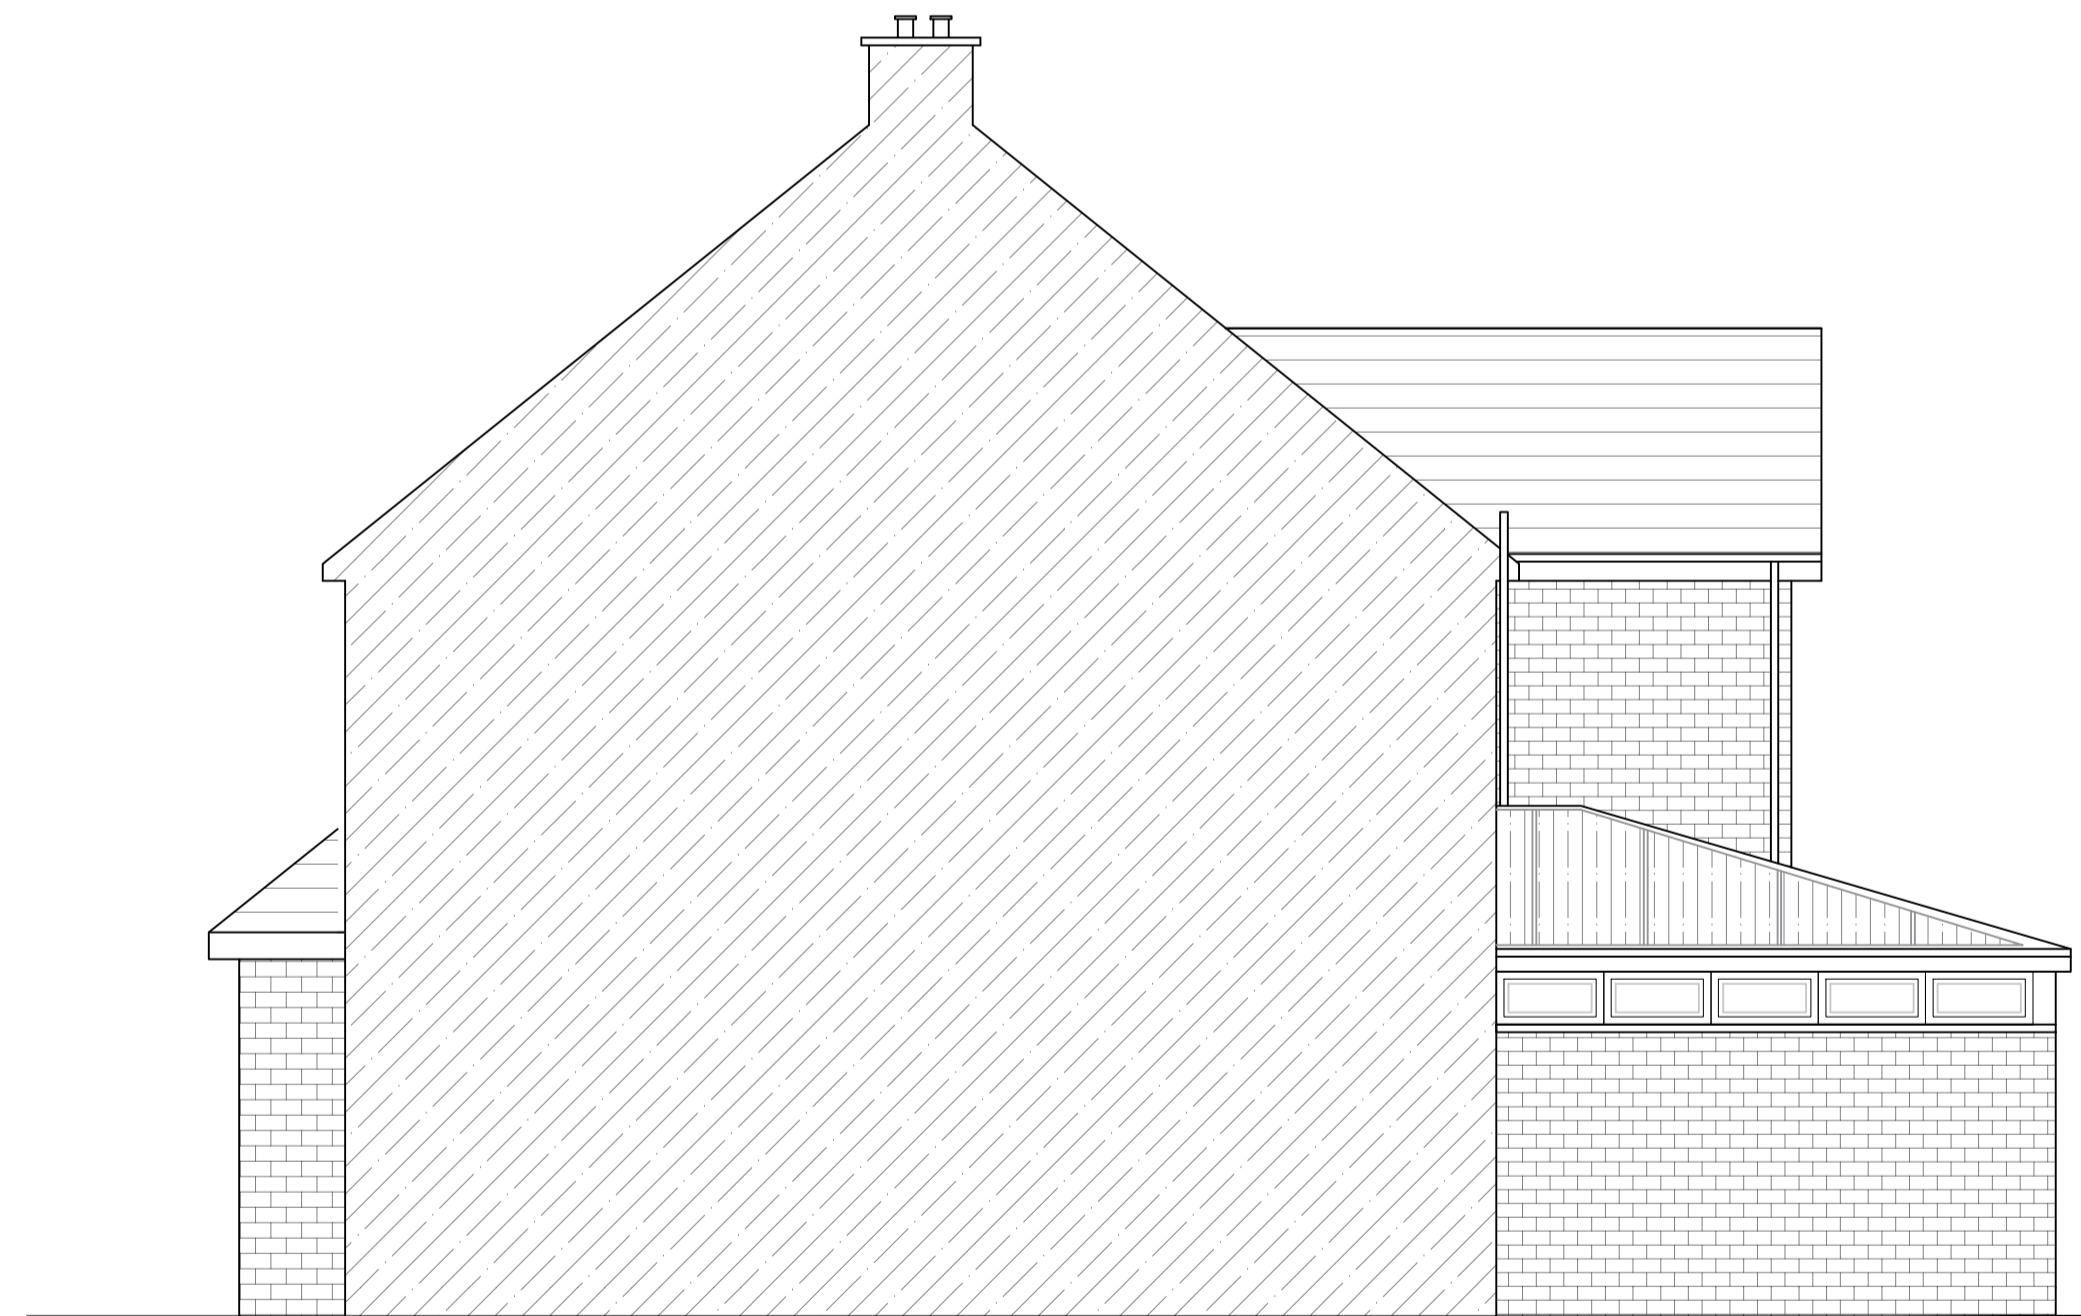

Existing Side Elevation 1:50

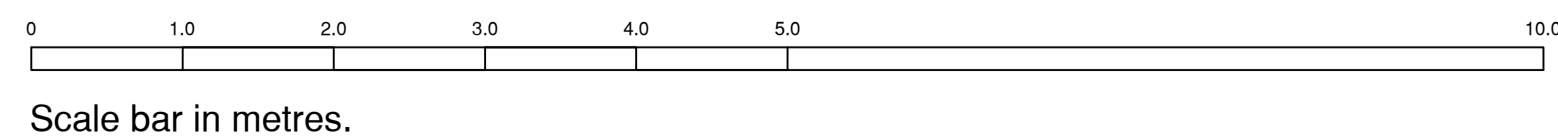

Rev	Date	Description



puzzlearchitecture.co.uk
contact@puzzlearchitecture.co.uk



Planning

Drawing Ref
Existing Elevations

Project
20 Donnington Road, Brighton

Project No	Drawing No	Rev	
20DON	002		
Drawn	Checked	Scale	Date
LC	LC	1:50 @ A1	13.02.24