



1 GF Plan
Scale: 1:100

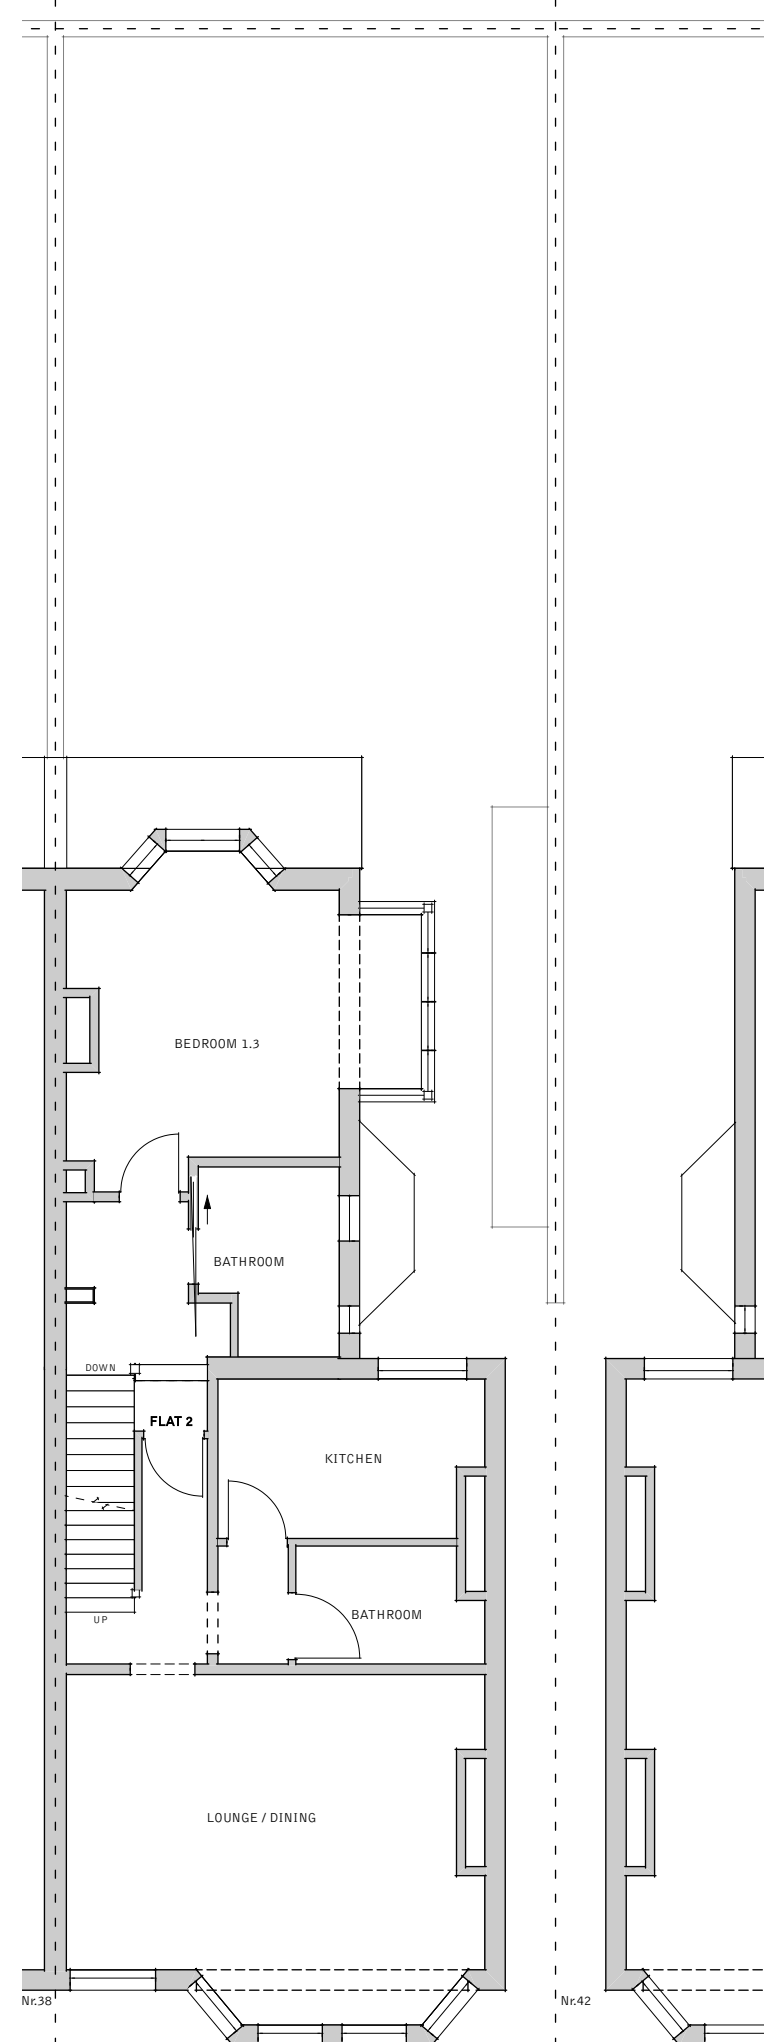

2 1F Plan
Scale: 1:100

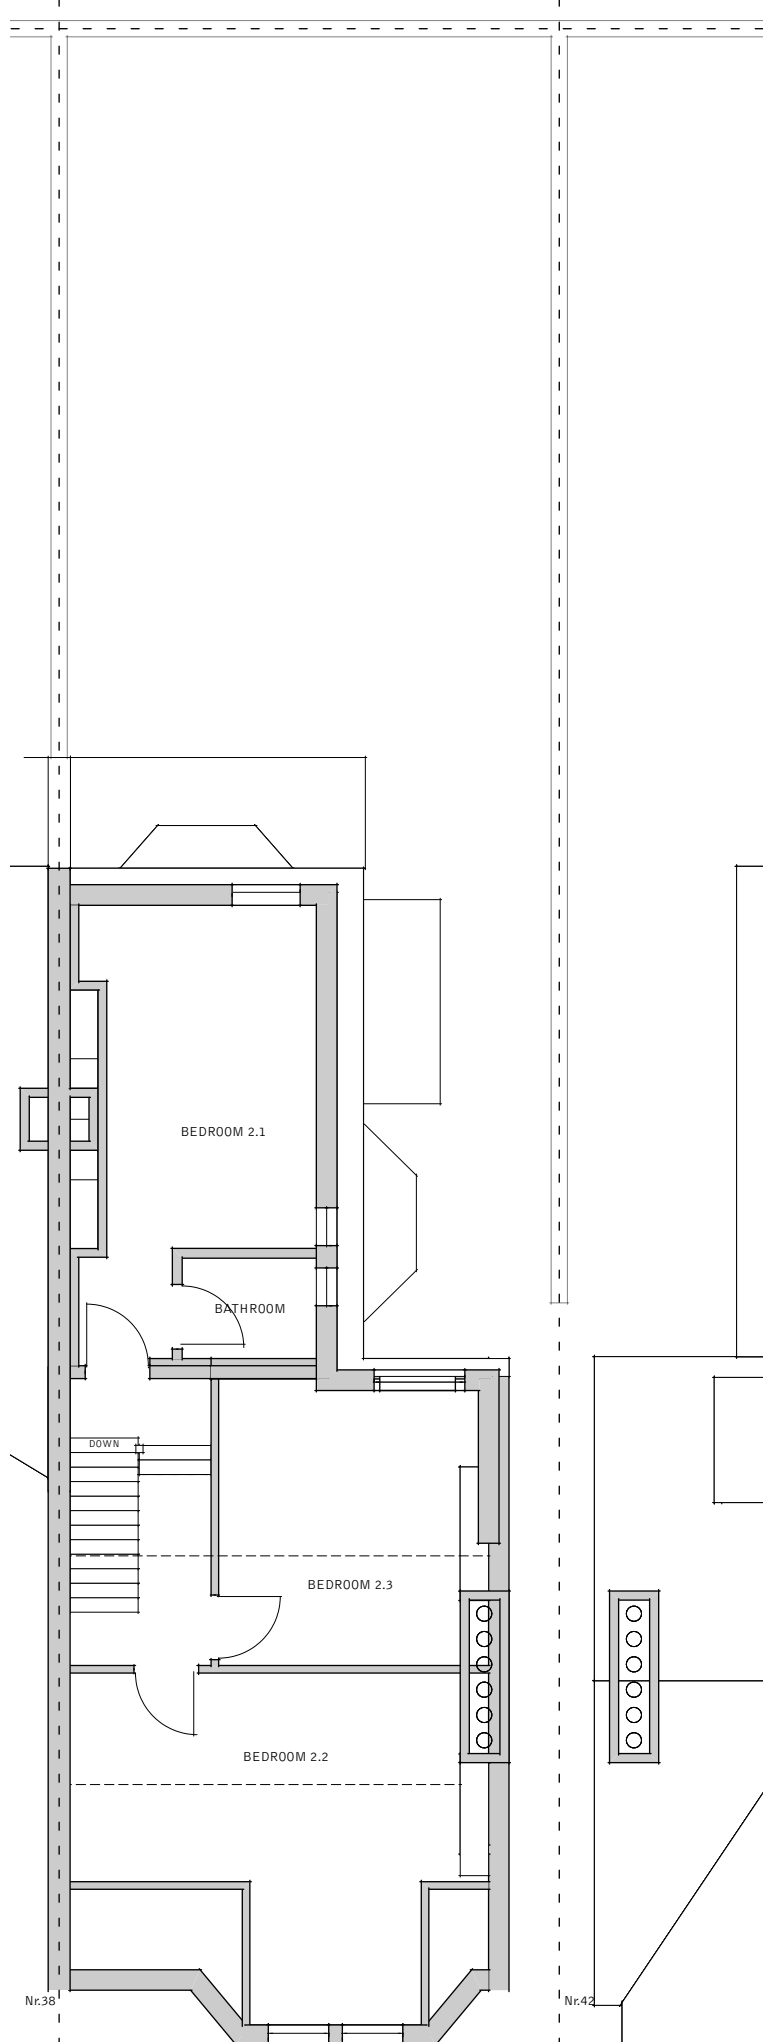

3 2F Plan
Scale: 1:100

PLANNING

REV	DATE	DESCRIPTION
RIGHTFUL PLACE architectural design		
07810 016251 info@rightfulplacead.co.uk		
PROJECT: Flat 1, 40 Titian Road, BN3 5QS GF extension		
CLIENT: S. Cairns		
SUBJECT: Existing arrangement Floor Plans		DATE: 02/24
PROJECT NR: 0019	DRAWING NR: P002	REVISION: SCALE: 1:100 @A3

THIS DRAWING IS THE PROPERTY OF SCOTT FRANCIS MCIAT
DO NOT SCALE FROM THIS DRAWING. CHECK ALL LEVELS AND
DIMENSIONS ON SITE AND COORDINATE WITH ALL OTHER
CONTRACT DOCUMENTATION BEFORE ORDERING OR CARRYING
OUT WORK ON SITE.