

SC Shaw Designs Ltd
creating beautiful spaces

W: www.sshawdesigns.co.uk | M: 079 8382 2179
E: info@sshawdesigns.co.uk

Axis:

General Notes:

ALL LEVELS, ANGLES AND DIMENSIONS TO BE CHECKED ON SITE PRIOR TO COMMENCEMENT OF WORKS.

THIS DRAWING IS TO BE READ IN CONJUNCTION WITH ALL RELEVANT STRUCTURAL ENGINEERS AND MECHANICAL AND ELECTRICAL ENGINEERS DRAWINGS, DETAILS AND SPECIFICATIONS.

Date	Issue	Revision	Initial
------	-------	----------	---------

Status:

PLANNING

Client:



Customer:
Miss Fiona Fisher

Project:
Proposed windows replacement

Site Address:
The Birks
George Street
Blairgowrie, Perthshire
P10 6HP


Sheet Title:
- Proposed Elevations

Scale:	Date:	Drawn:	Checked:
As Shown @ A1	Feb 2024	SCS	SCS

Drawing Ref. **NH1751BD**

Sheet No. **A-02** Revision No.:

© THIS DRAWING IS A COPYRIGHT OF SC SHAW DESIGNS LTD.
© CROWN COPYRIGHT 2024. ALL RIGHTS RESERVED.
LICENCE NUMBER 0100031673

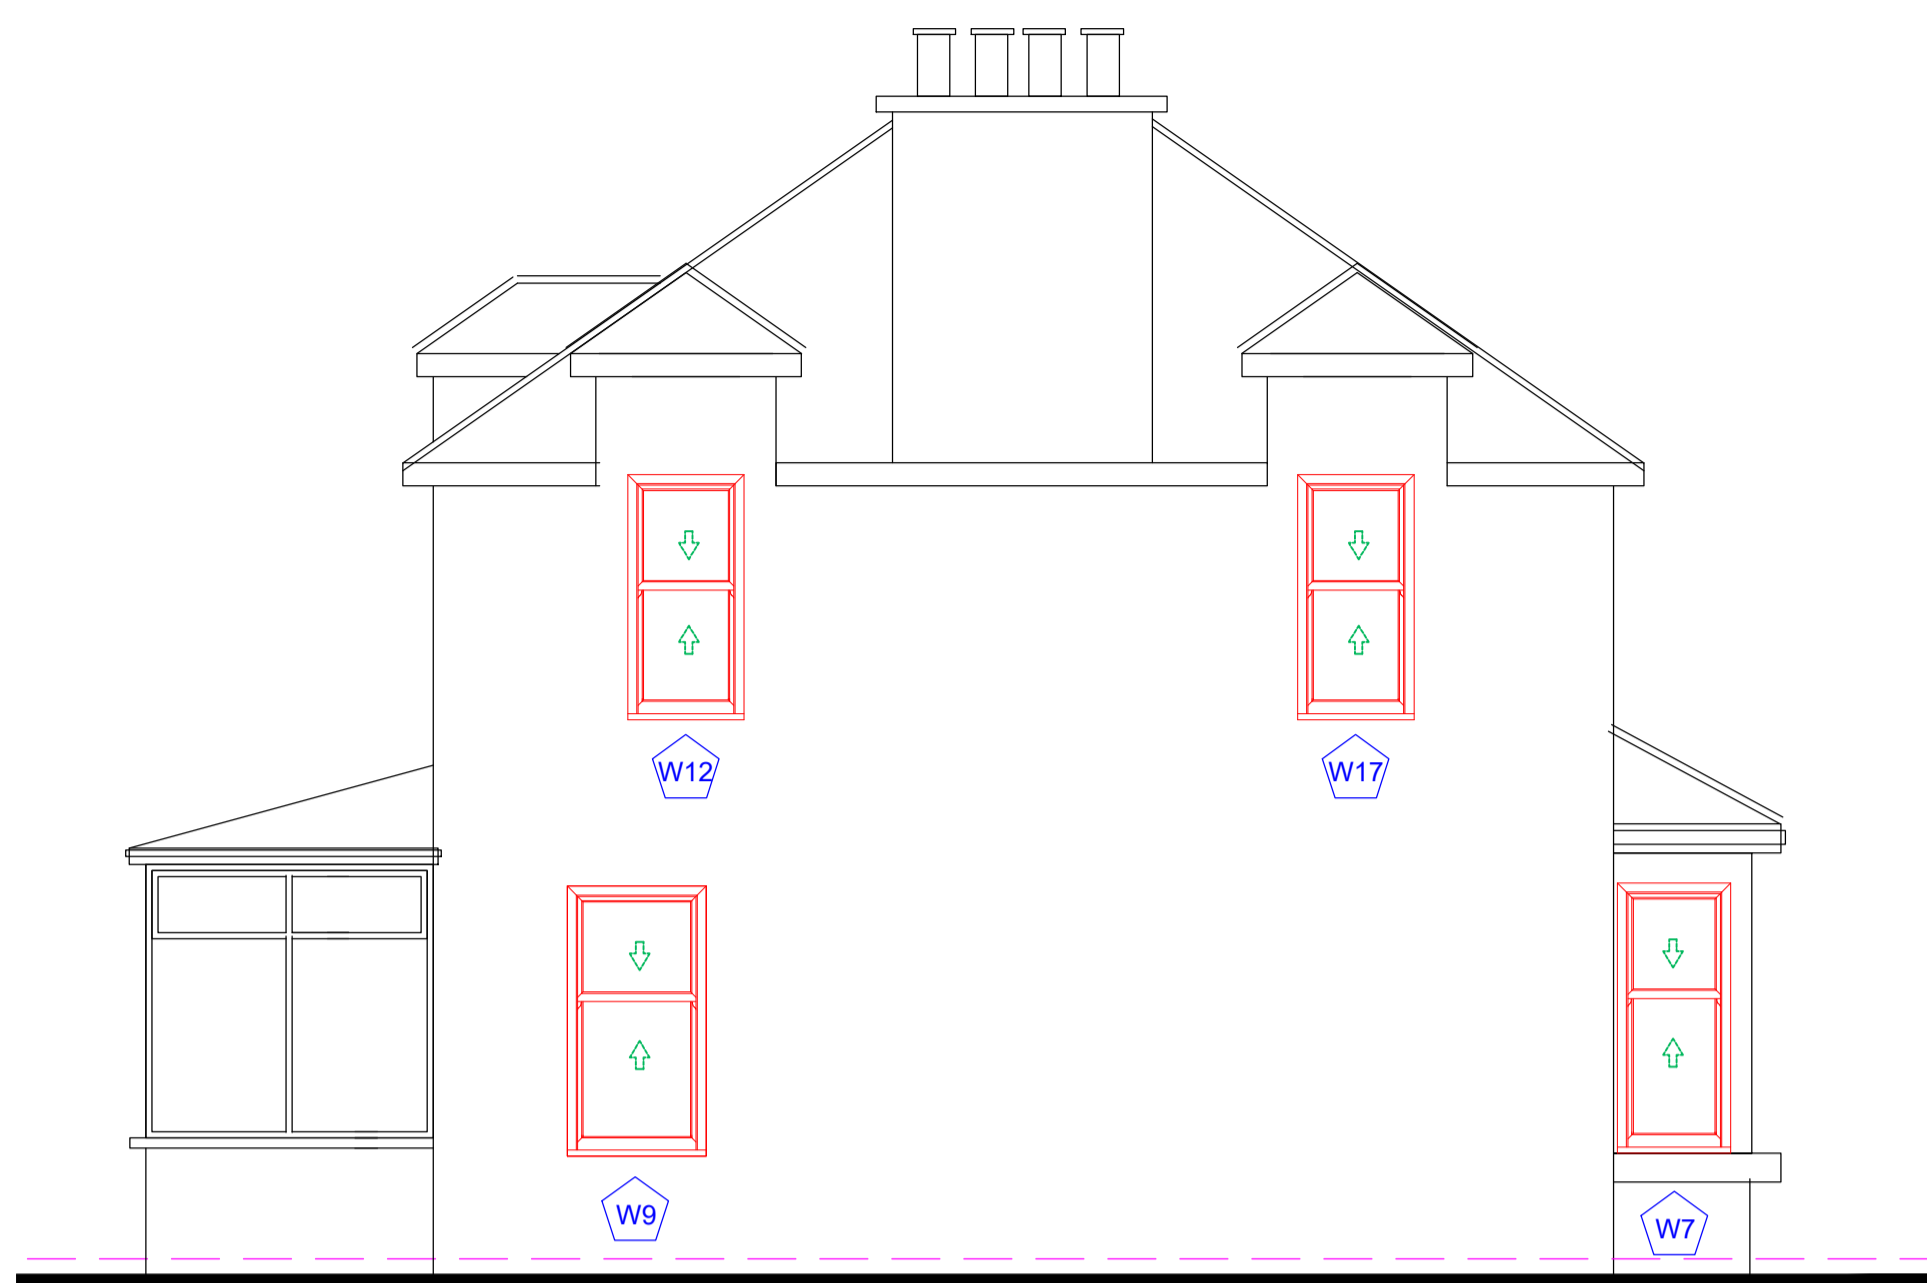

PROPOSED LEFT SOUTH ELEVATION

scale 1:50 @ A1


Scale 1:50 (metres)



PROPOSED FRONT EAST ELEVATION

scale 1:50 @ A1

Scale 1:50 (metres)

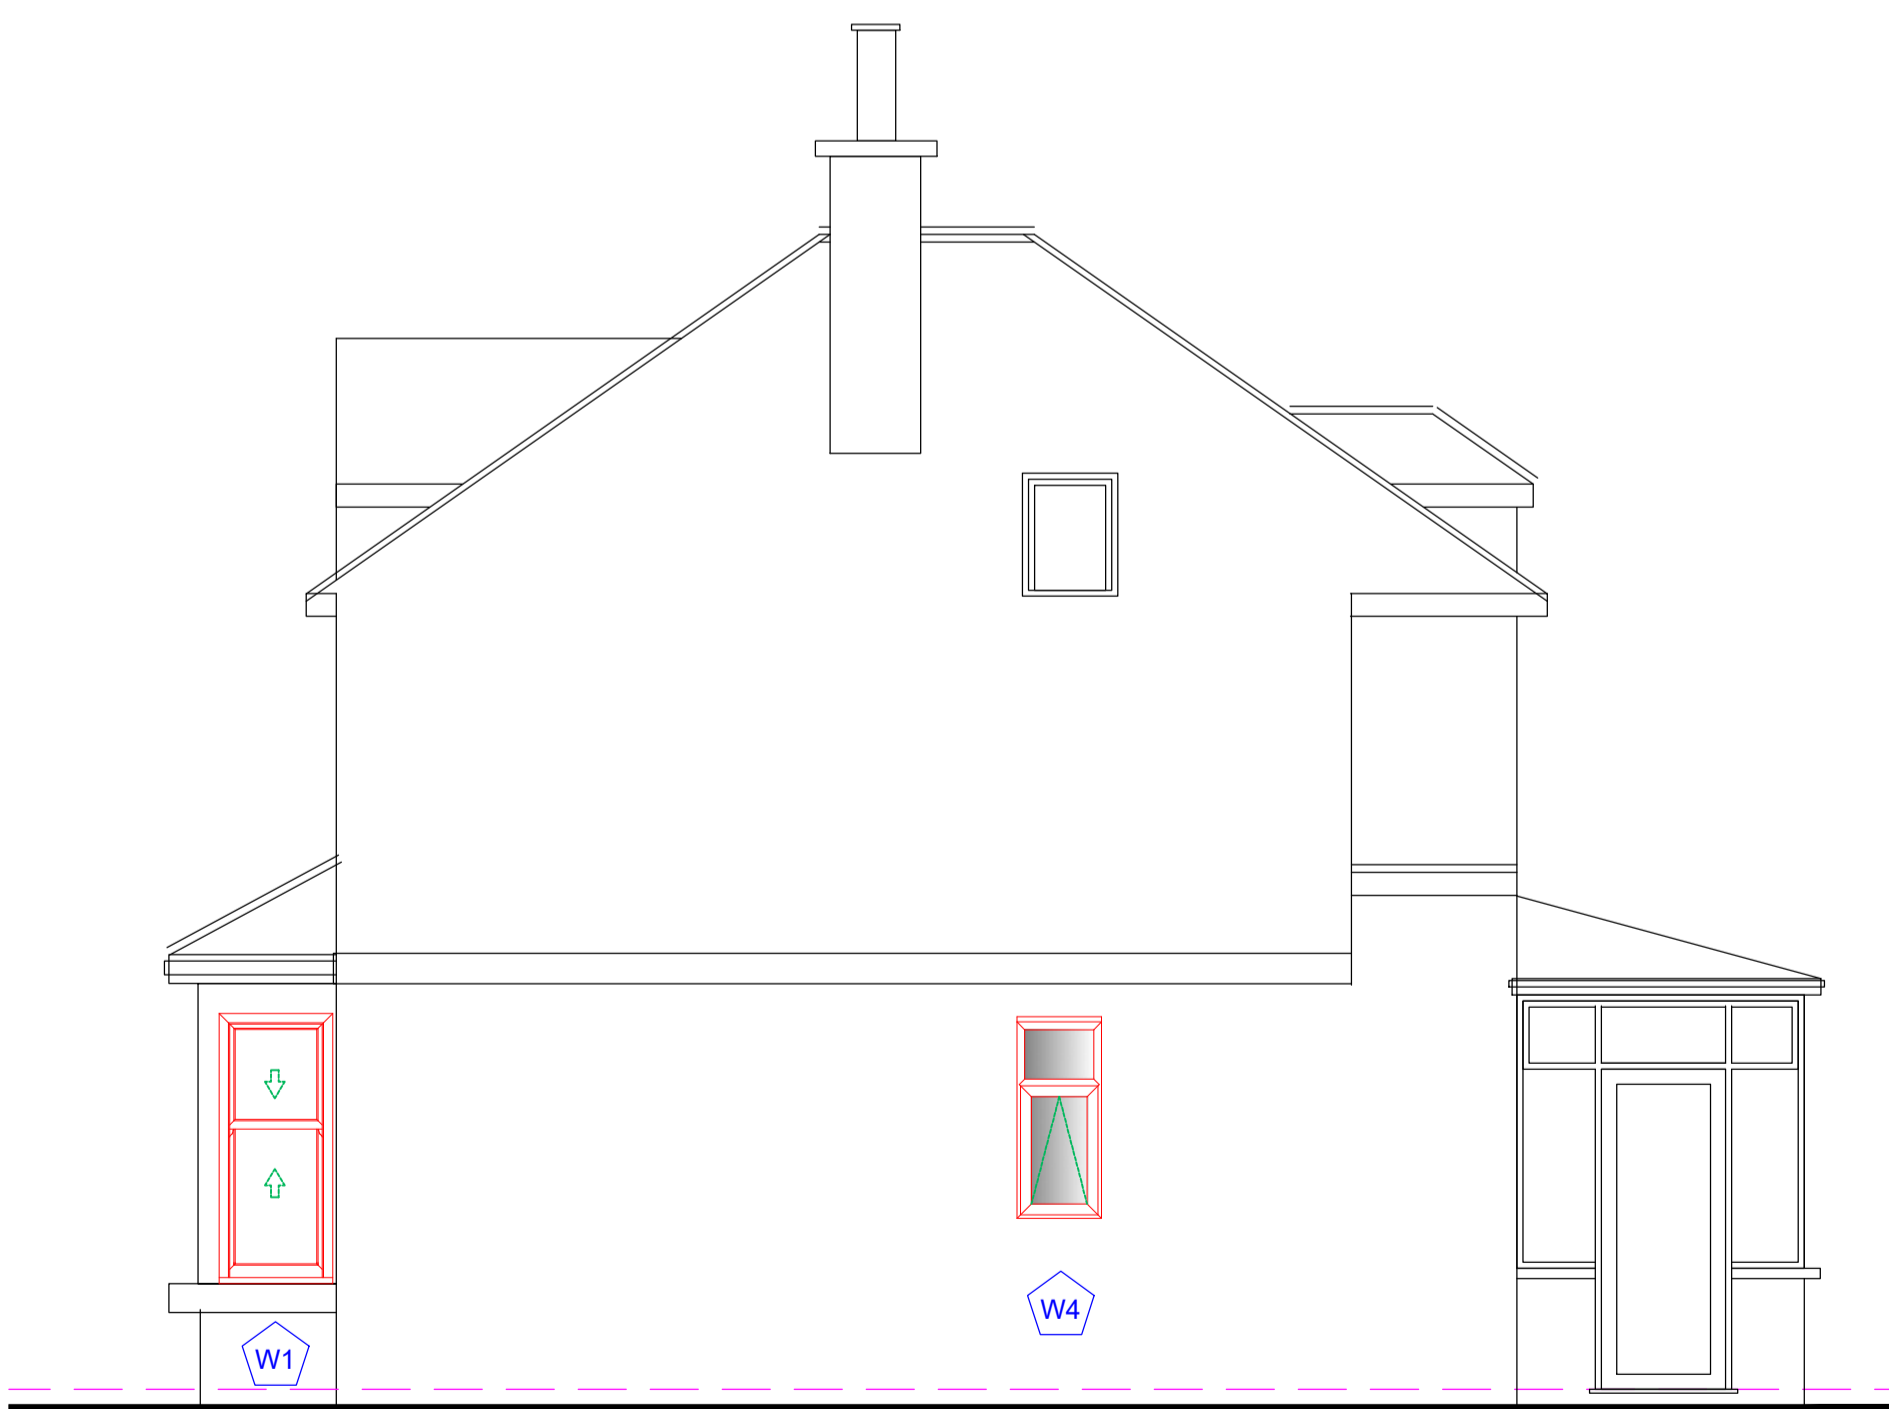

PROPOSED RIGHT NORTH ELEVATION

scale 1:50 @ A1

Scale 1:50 (metres)



PROPOSED REAR WEST ELEVATION

scale 1:50 @ A1

Scale 1:50 (metres)