

SC Shaw Designs Ltd
creating beautiful spaces

W: www.sshawdesigns.co.uk | M: 079 8382 2179
E: info@sshawdesigns.co.uk

Axis:

General Notes:


ALL LEVELS, ANGLES AND DIMENSIONS TO BE CHECKED ON SITE PRIOR TO COMMENCEMENT OF WORKS.

THIS DRAWING IS TO BE READ IN CONJUNCTION WITH ALL RELEVANT STRUCTURAL ENGINEERS AND MECHANICAL AND ELECTRICAL ENGINEERS DRAWINGS, DETAILS AND SPECIFICATIONS.




EXISTING LEFT SOUTH ELEVATION

scale 1:50 @ A1

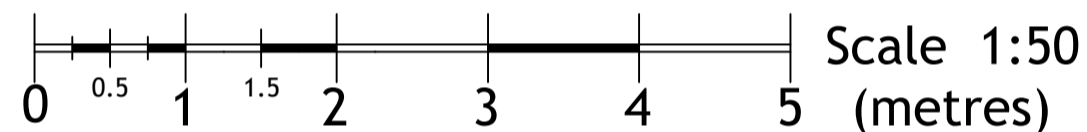


EXISTING FRONT EAST ELEVATION

scale 1:50 @ A1

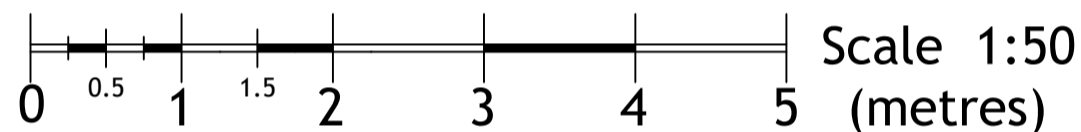


EXISTING RIGHT NORTH ELEVATION

scale 1:50 @ A1

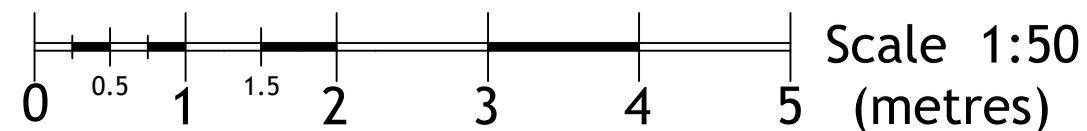

EXISTING REAR WEST ELEVATION

scale 1:50 @ A1

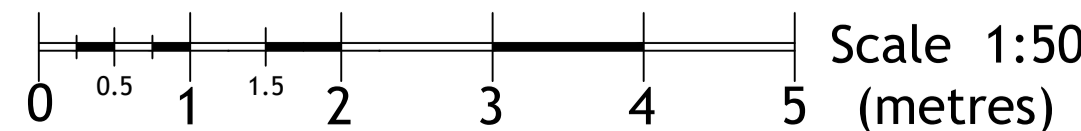

Date	Issue	Revision	Initial

Status:

PLANNING

Client:



Customer:

Miss Fiona Fisher

Project:

Proposed windows replacement

Site Address:

The Birks
George Street
Blairgowrie, Perthshire
P10 6HP

Sheet Title:

- Existing Elevations

Scale:	Date:	Drawn:	Checked:
As Shown @ A1	Feb 2024	SCS	SCS

Drawing Ref.

NH1751BD

Sheet No.

A-01

Revision No.: