




North
Scale: 1:1250

Supplied by: National Map Centre
 License number: AC0000814278
 Produced: 29/12/2023
 Serial number: 295954


MORNHURST HOUSE
 NORTHBROOK CLOSE
 WINCHESTER
 SO23 0JR

Plot centre co-ordinates: 449153,129345
 Download file: 2023085 Mornhurst
 Project name: 2023085 Mornhurst


Location Plan
 Scale: 1:1250

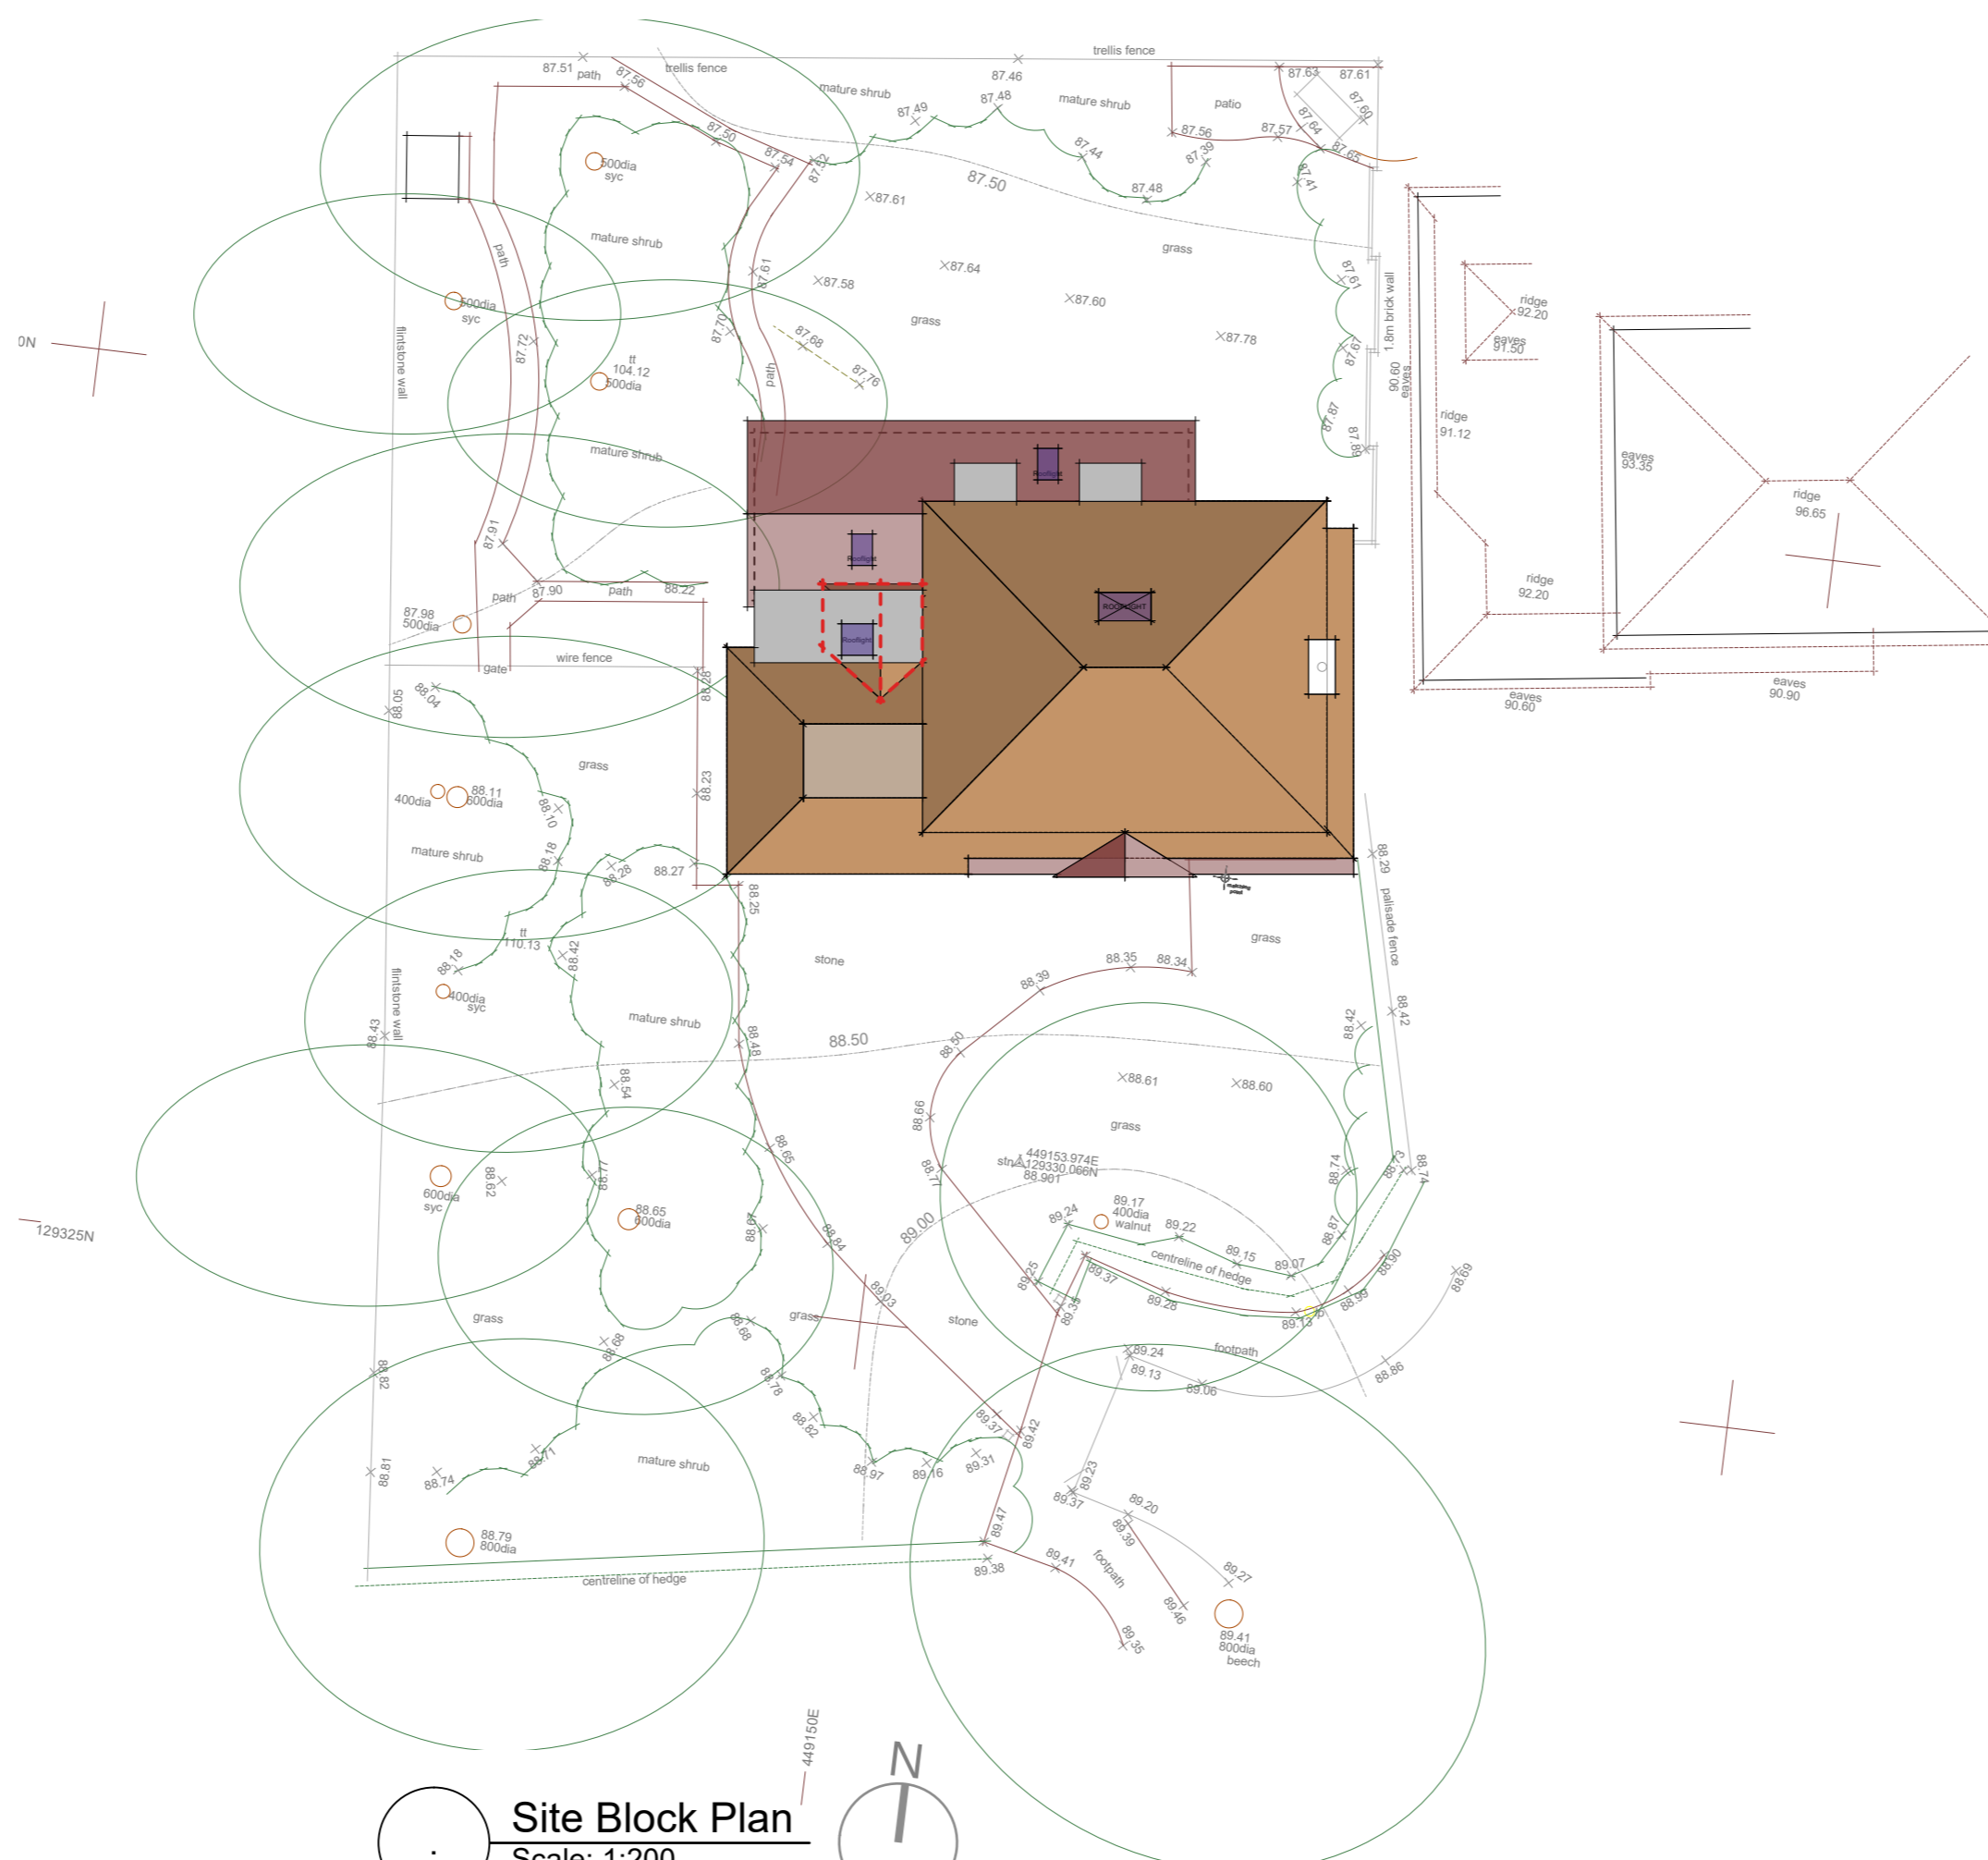


Site Block Plan
 Scale: 1:200

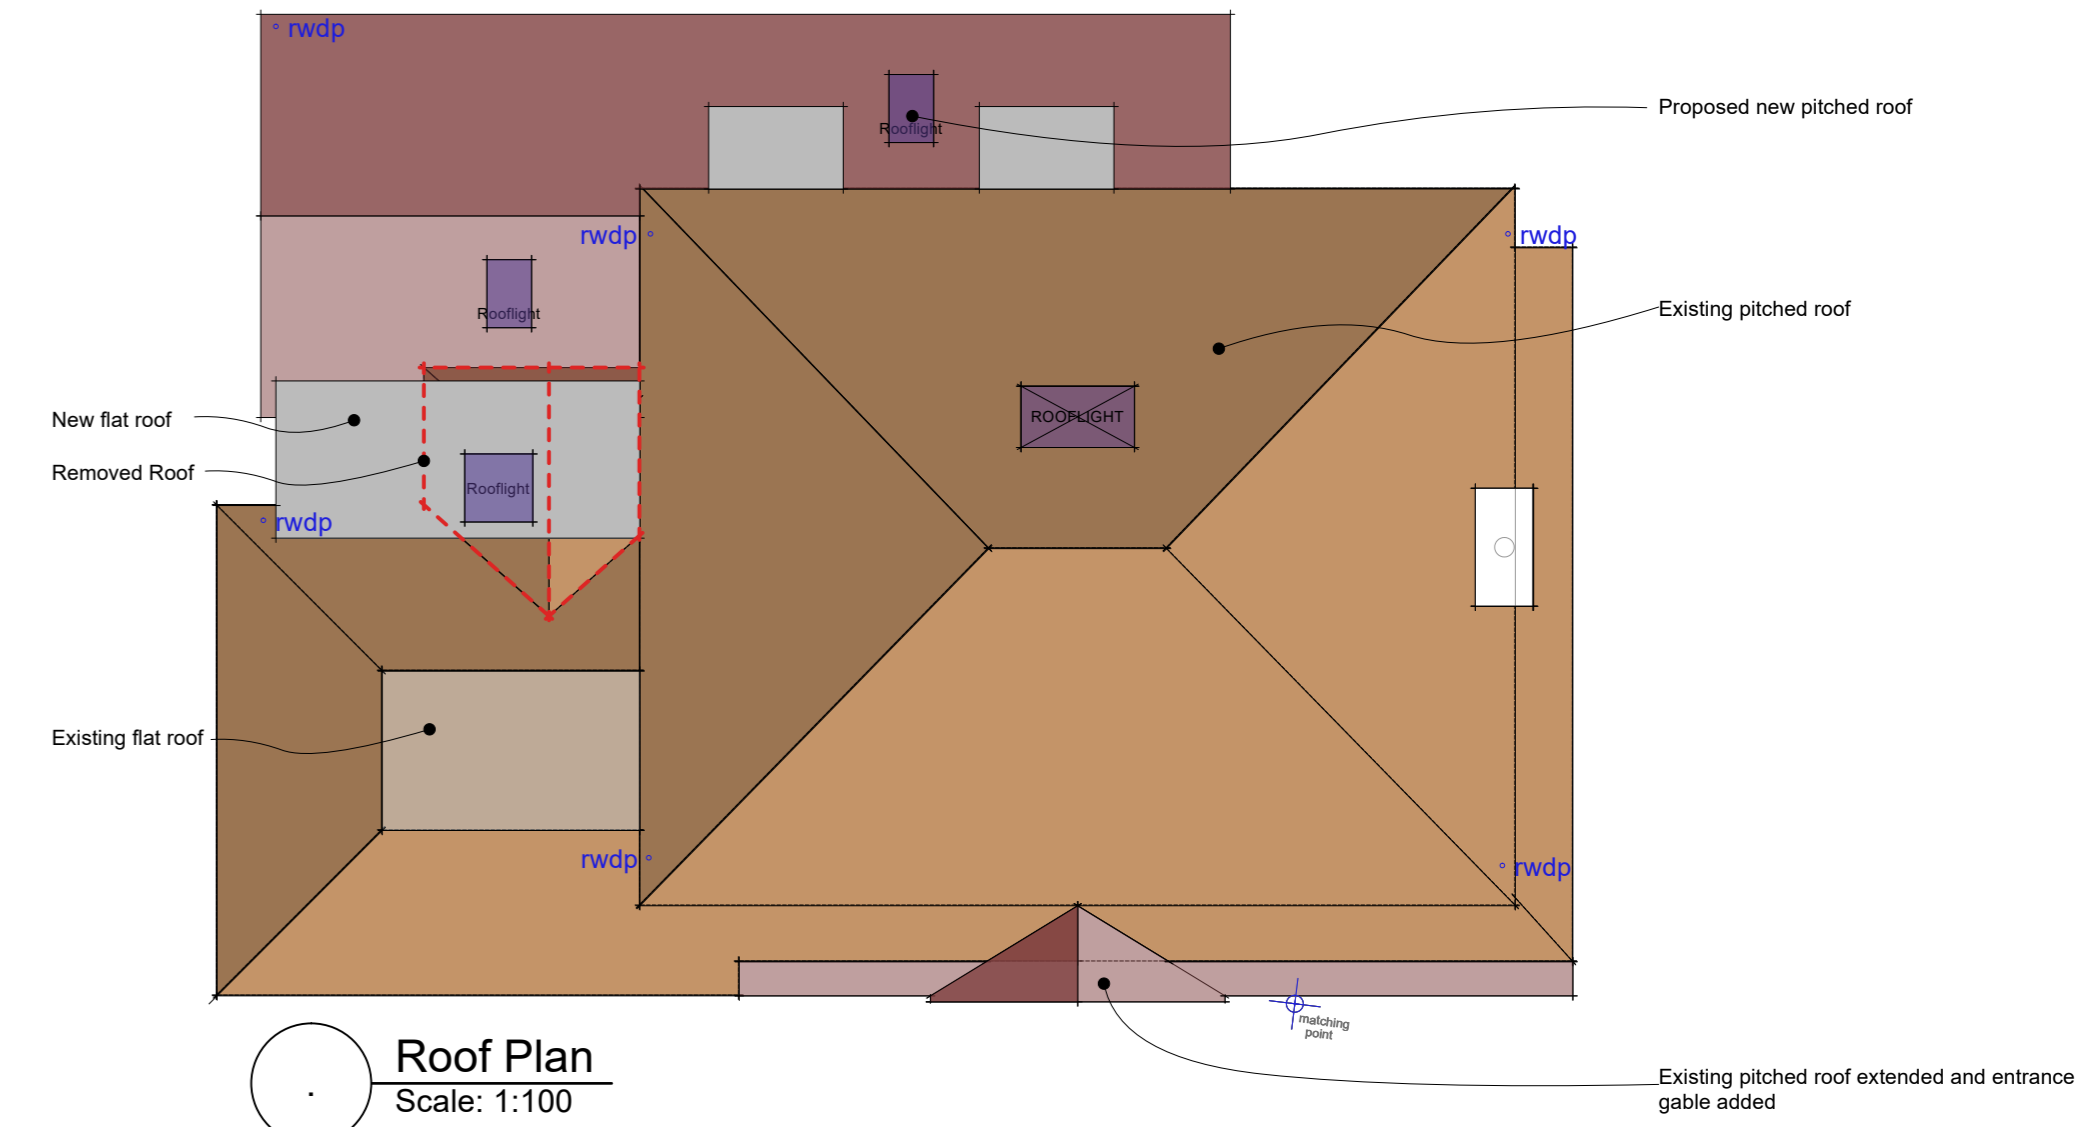


Roof Plan
 Scale: 1:100

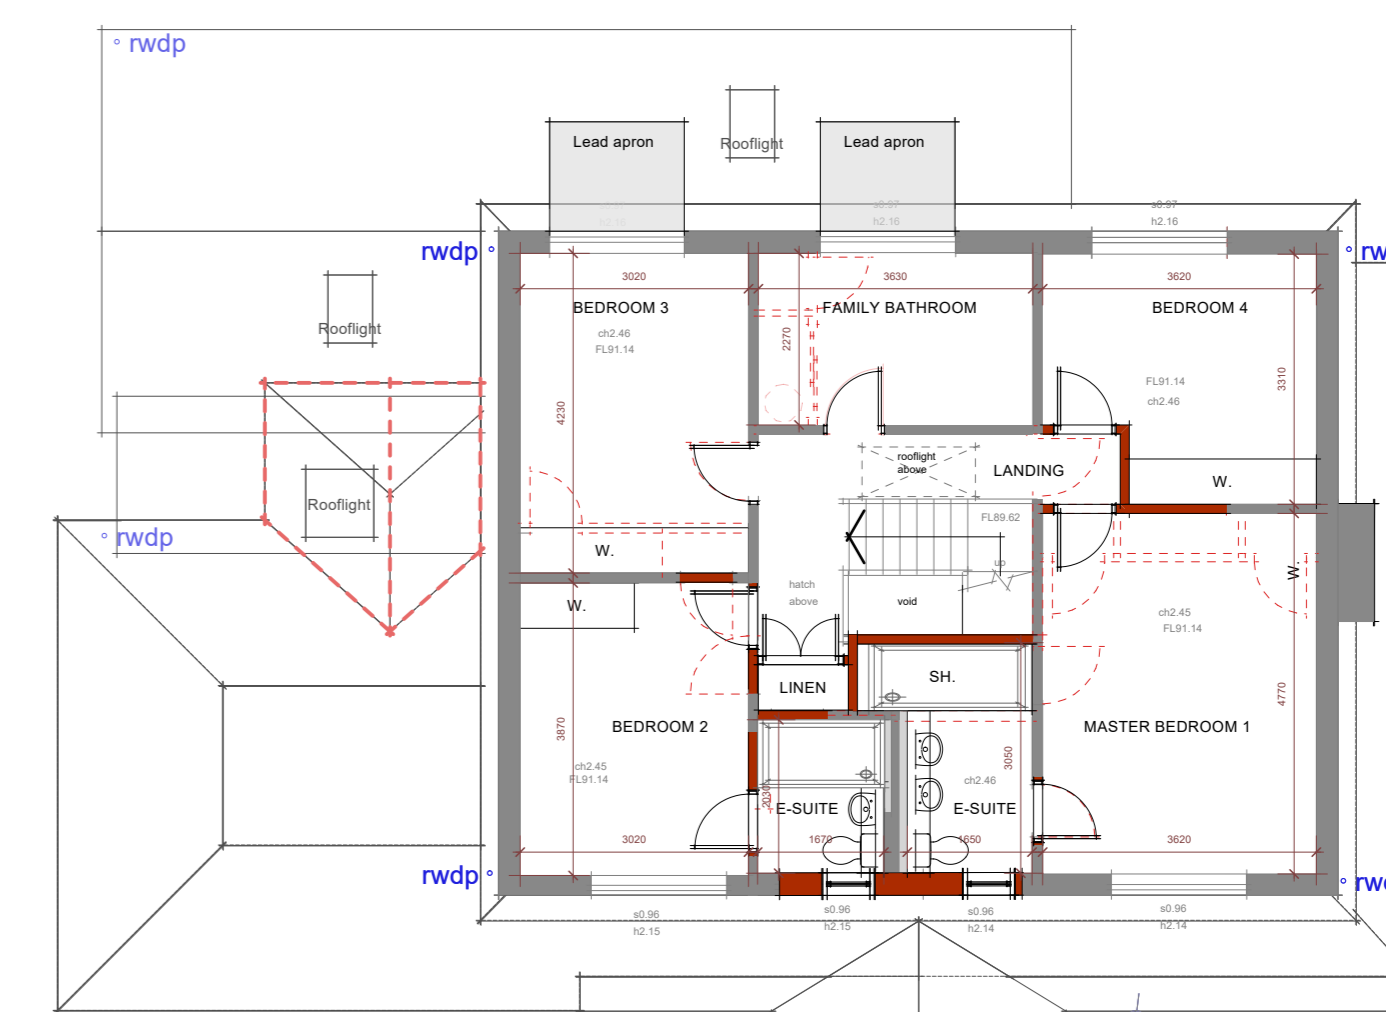

First Floor Plan
 Scale: 1:100

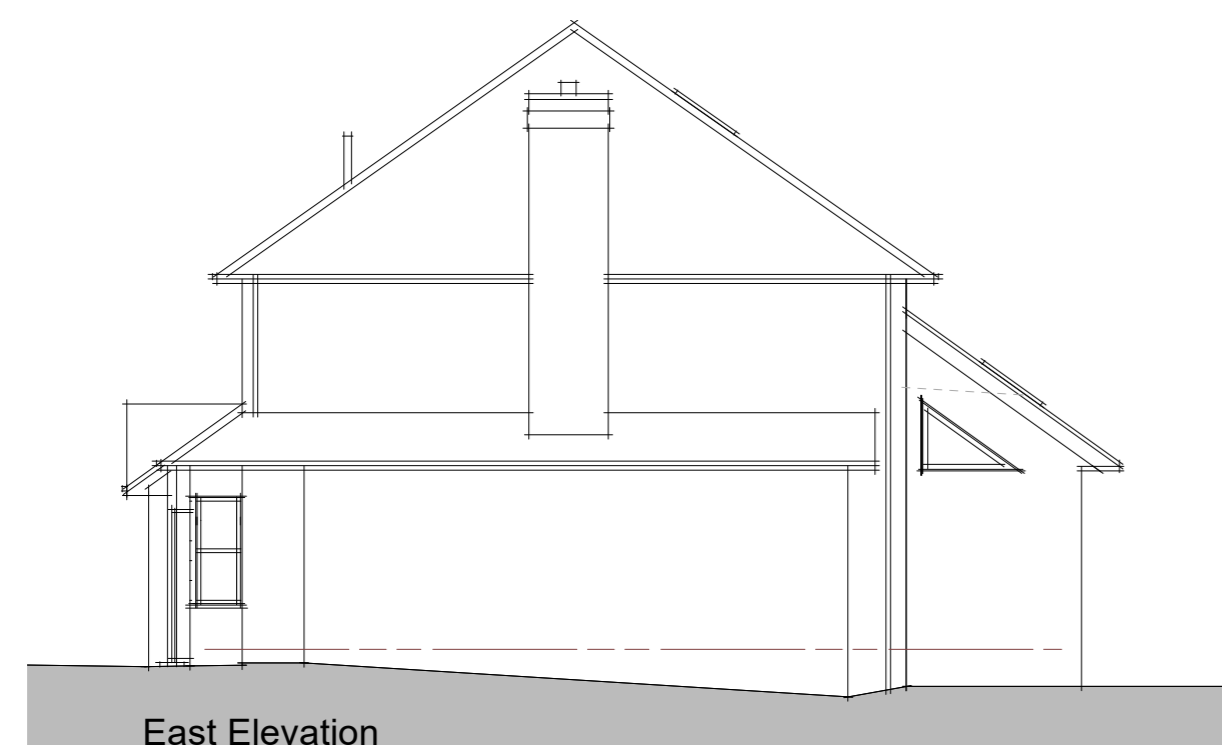

East Elevation

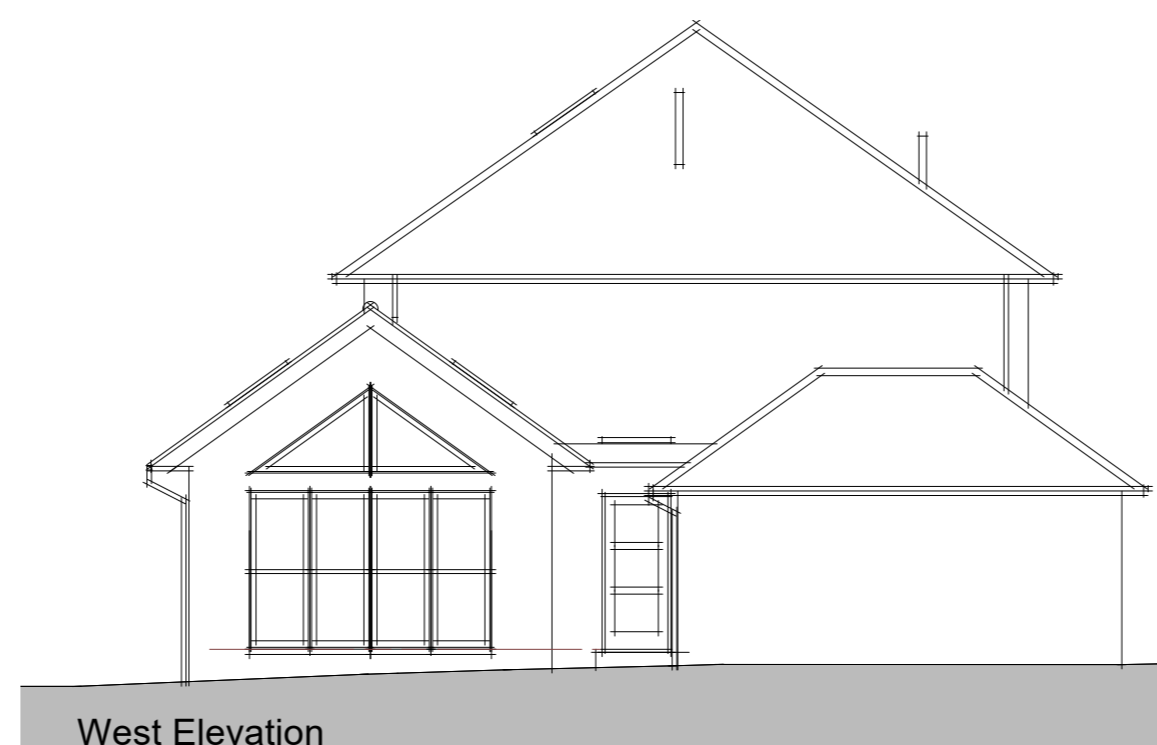


West Elevation



North Elevation



South Elevation

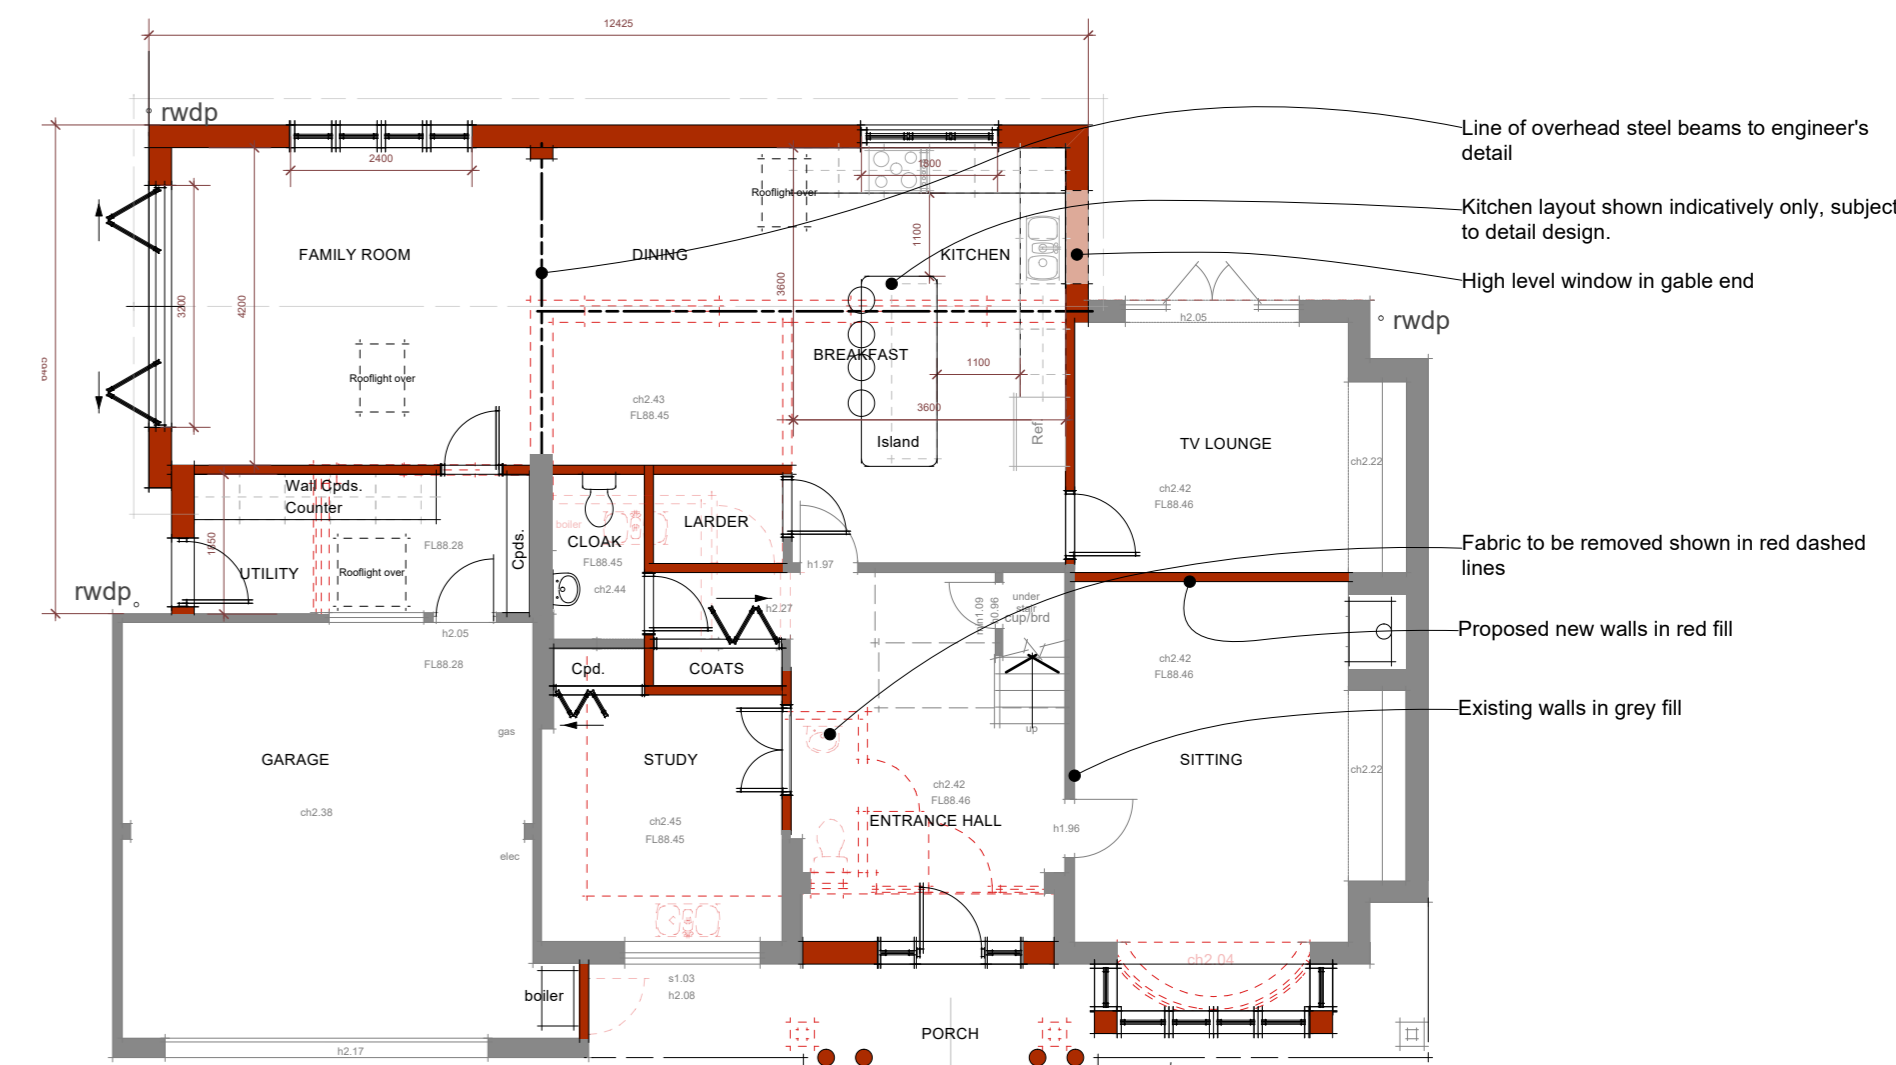

Ground Floor Plan
 Scale: 1:100

Proposed Elevations
 Scale: 1:100

New pitched roof to be inset around existing first floor windows, lead aprons below eaves

Line of overhead steel beams to engineer's detail
 Kitchen layout shown indicatively only, subject to detail design.
 High level window in gable end
 Fabric to be removed shown in red dashed lines
 Proposed new walls in red fill
 Existing walls in grey fill