



East Elevation

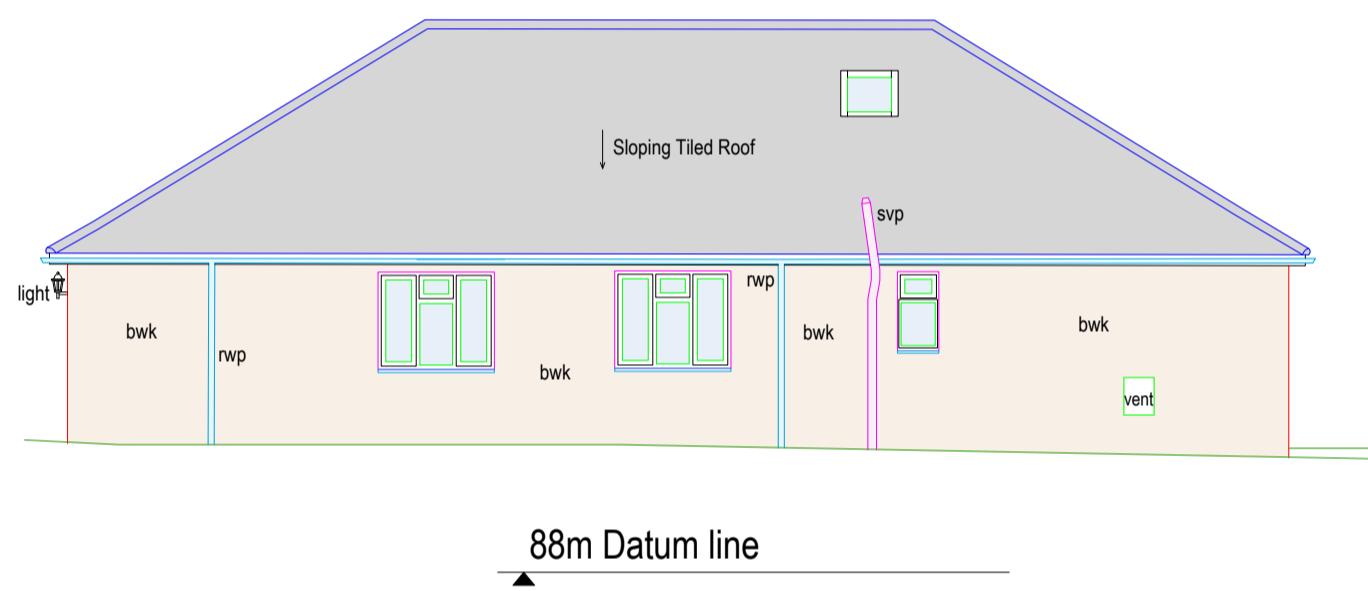


North Elevation





West Elevation

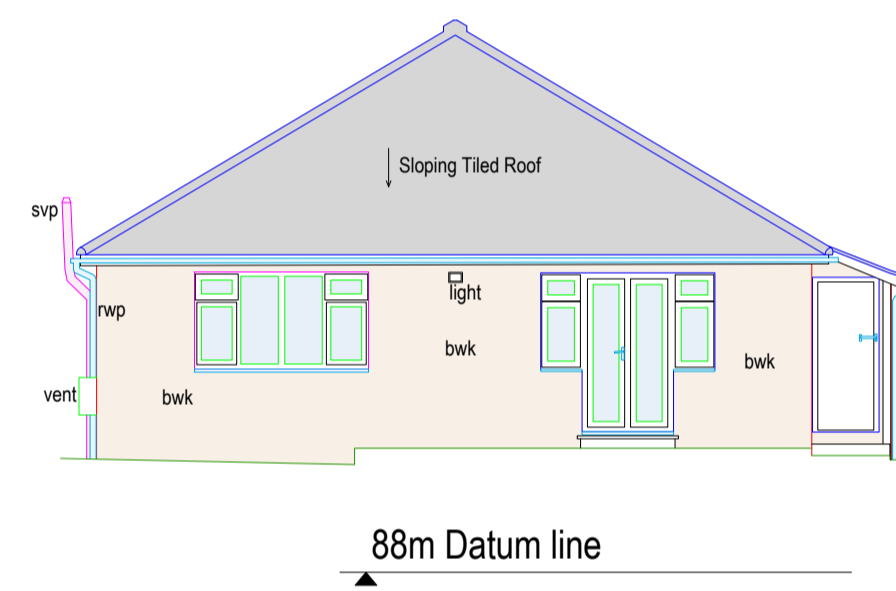


South Elevation

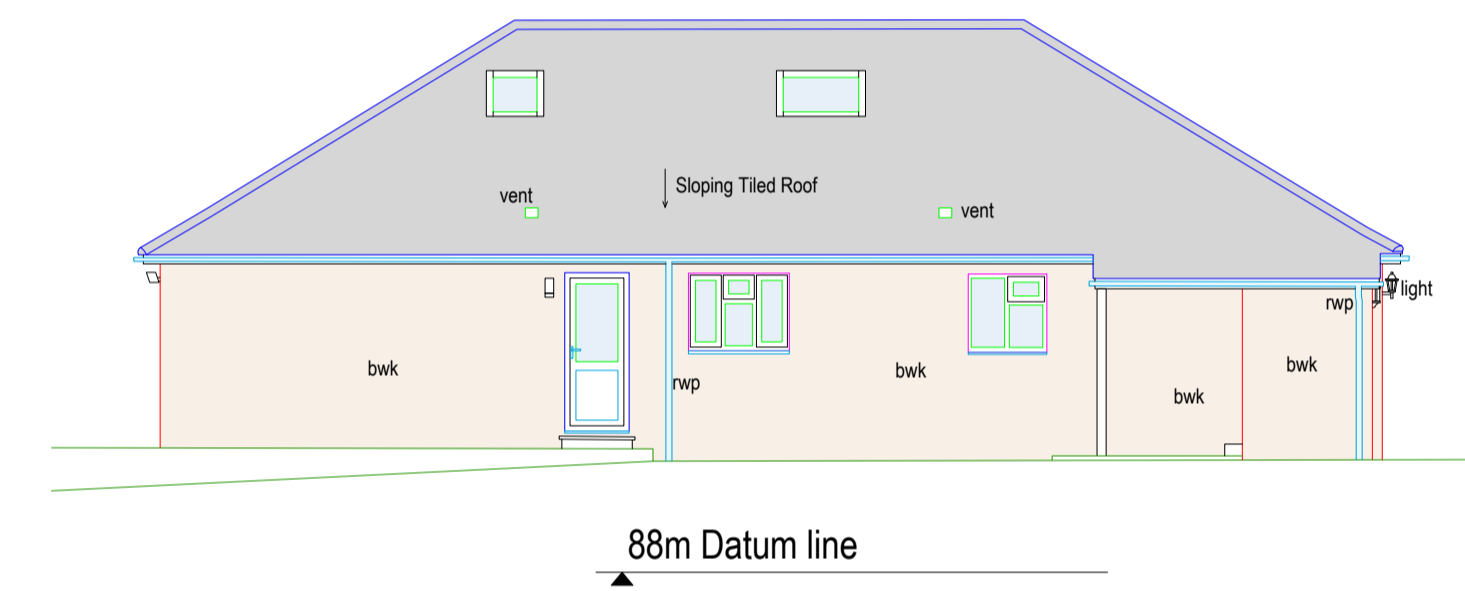

Elevation + Section Locations

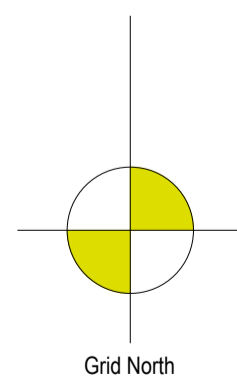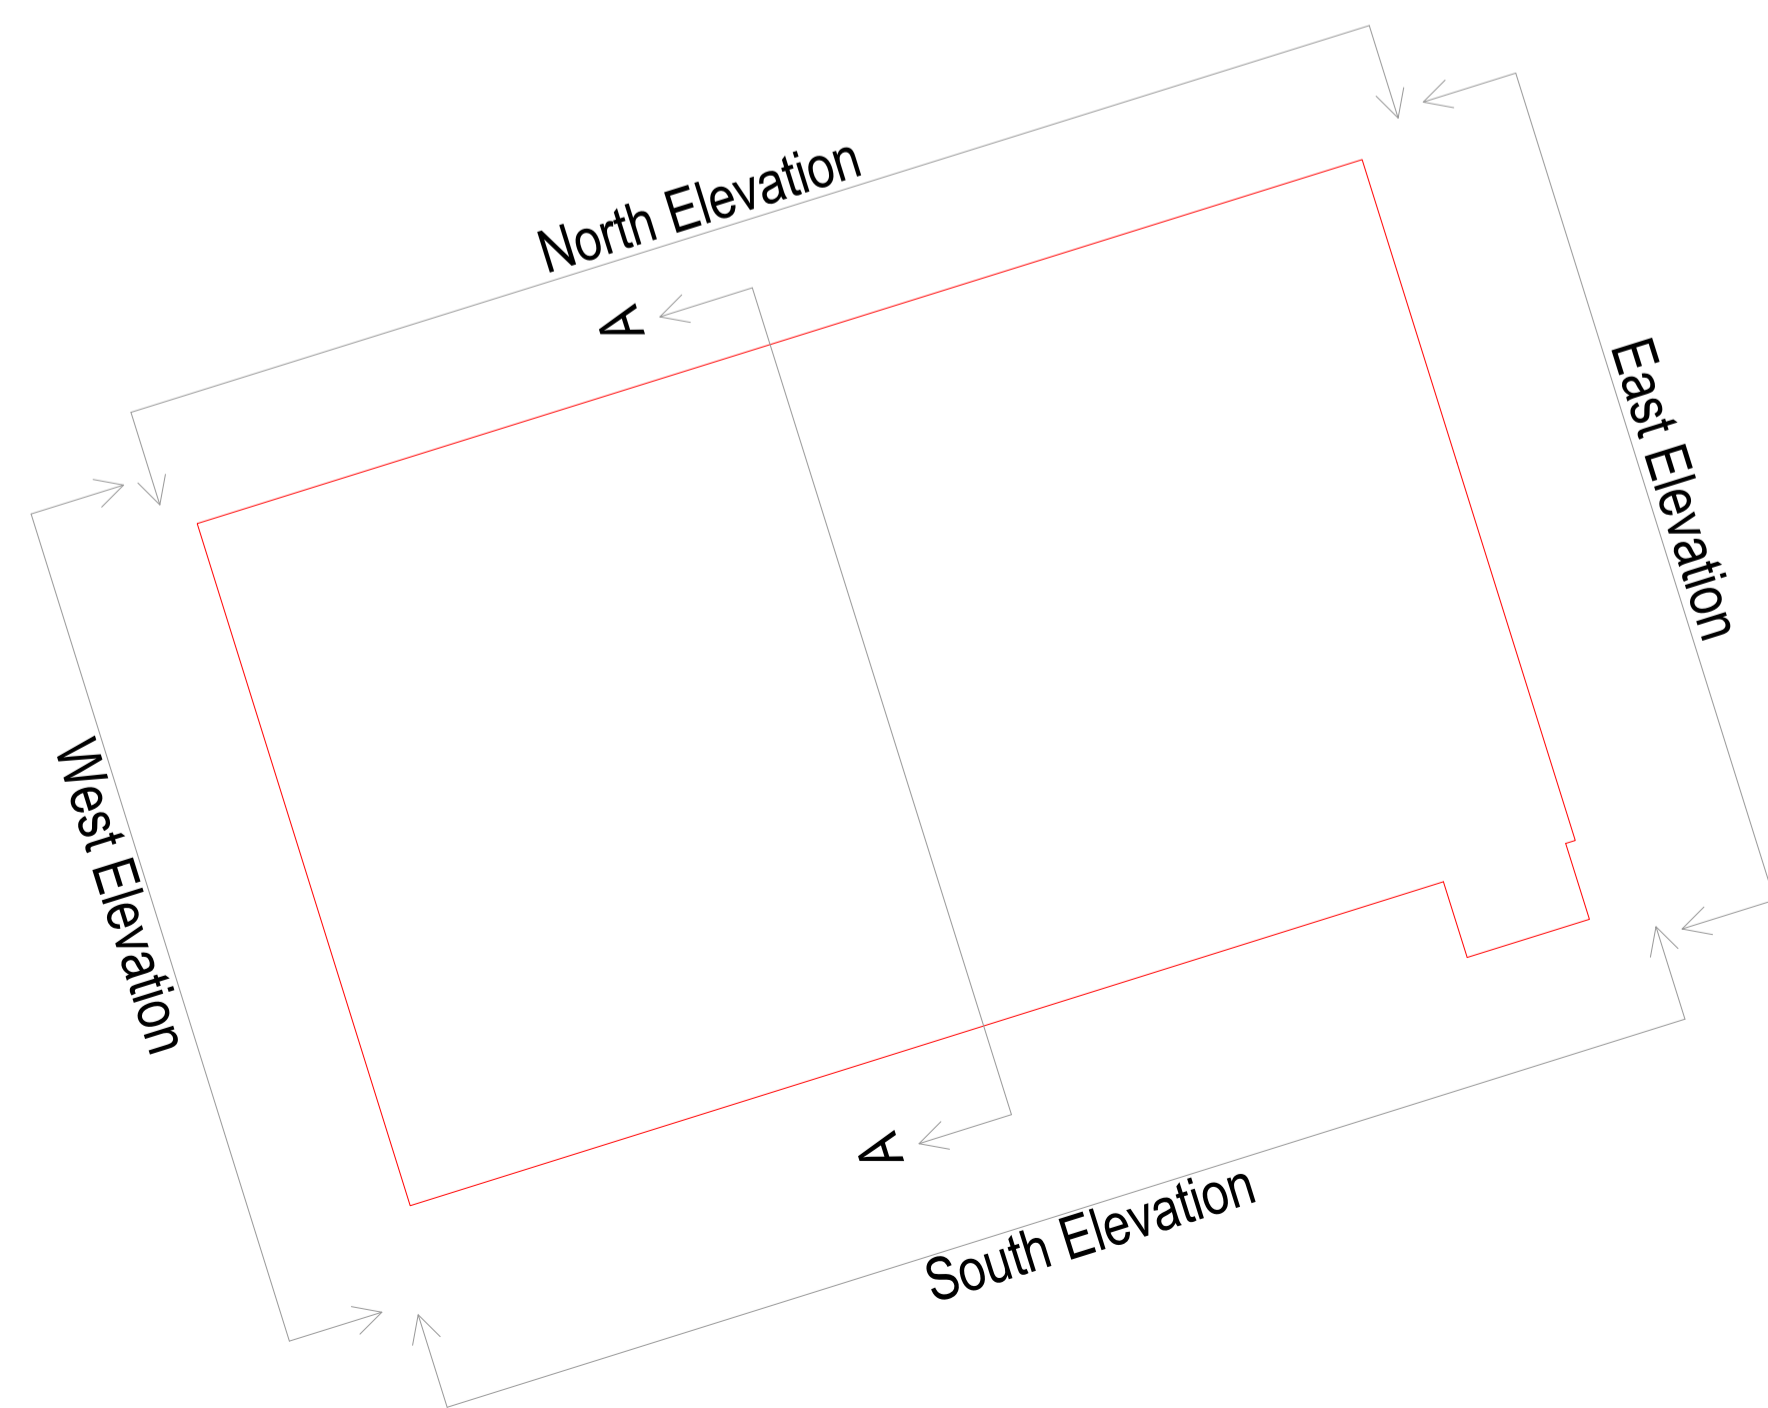

Section A-A

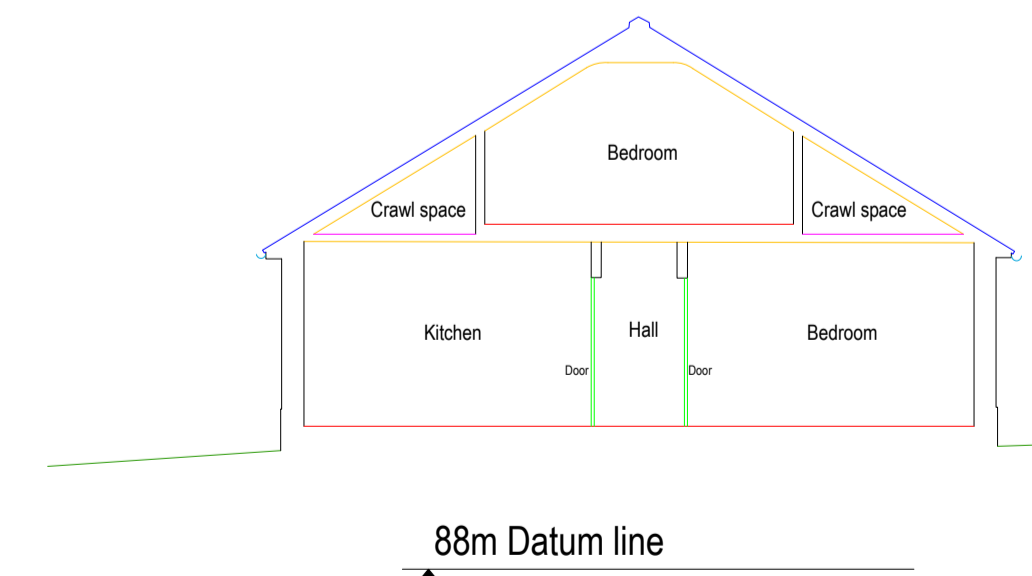


Notes

Hatching
 This drawing has transparent hatching added to it.
 If you are viewing this drawing in AutoCAD and the hatching appears solid please use the command TRANSPARENCYDISPLAY and set to 1.
 If you wish to disable the hatching please use the command FILLMODE and set to 0 and then REGEN the drawing.

The datum for this survey is based on the Ordnance Survey OSGM15.
 This drawing has been created for use at a scale of 1:100.

Scale Bar

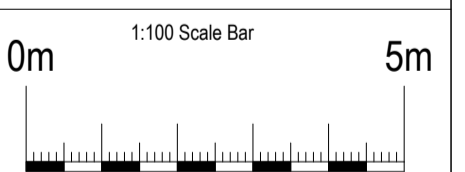

J. Brotherton & Partners
 Land Surveyors & Engineers

Plot No: 113 Progress Lane
 Waterlooville, Hampshire PO8 9PQ
 Tel: 023 5259 1879
 Email: enquiries@brotherton.co.uk
 Web: www.brotherton.co.uk

Client: James Phare
 Drawing Title: Elevations + Section
 Location: 30 Rosebery Road, New Alresford
 Revision: 2 Dates: 14/04/23

LEVELS BASED ON:	OSGM15	Surveyor:	MD	Assistant:	SB
GRID BASED ON:	OSGM15	Drawn By:	MD	Checked by:	MB

JOB - 23122 - 30 Rosebery Road - Elevations + Section.dwg
 SCALE (when printed): 1:100 @ A1
 REVISION No. 1
 Date: 14-04-23

Revision of this block also removes all warnings.
 All critical dimensions, positions and levels to be checked on site.