



General Notes
 The contents of this drawing may not be reproduced in whole or part without the written consent of S.U.F.A.I.R. LTD. This drawing is to be read in conjunction with the scope of works, specification and premisses.

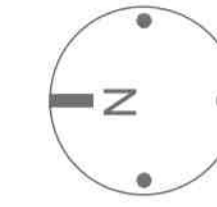

Notes



1 GROUND FLOOR PLAN
 SCALE 1:50

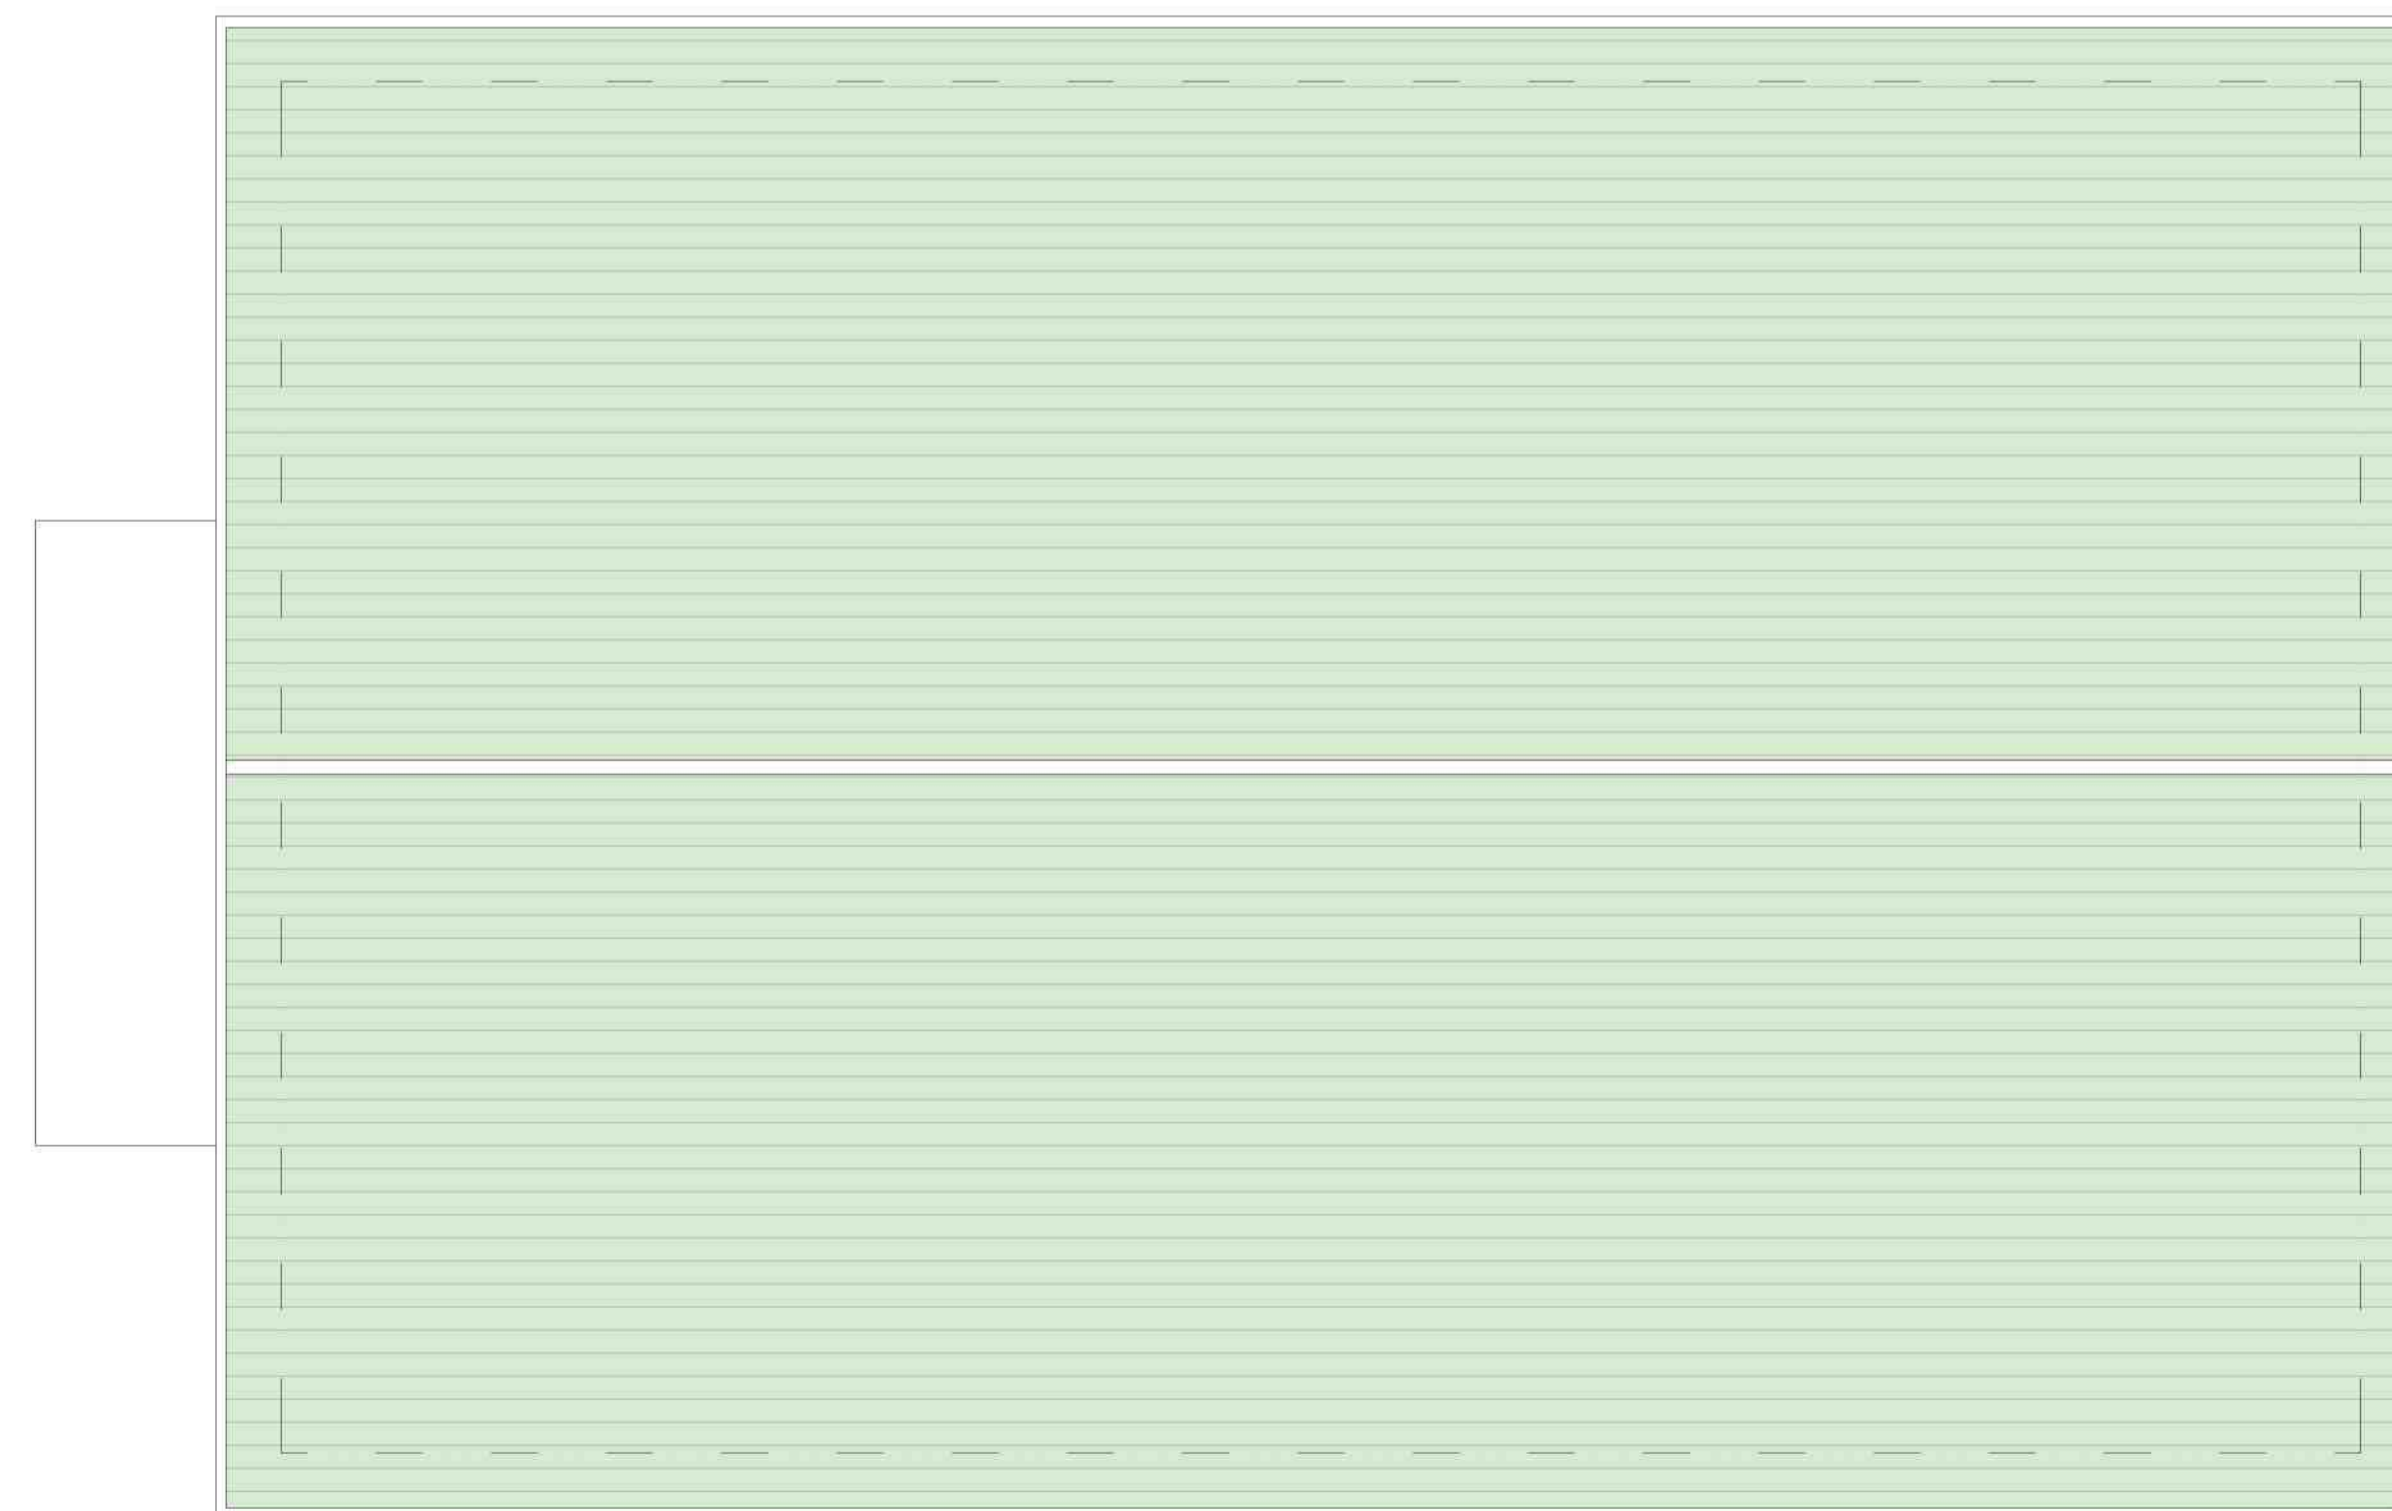

2 ROOF PLAN
 SCALE 1:50

REV	NOTES	DATE	BY	AUTH
P1	PLANNING ISSUE	16.12.2023	IT	IT

PROJECT
 PROPOSED USE OF DWELLING AS C1
 45C Clifton Road Ruddington
 Nottinghamshire NG11 6DD

DRAWING TITLE
 PLANS
 GROUND & ROOF

DRAWING STATUS
PLANNING

SCALE AT A1: 1:50 SCALE AT A3: 1:100

JOB NO. **1573** DRAWING NO. **02-02** REV. **P1**

