


# THE PROJECT SUPPORT PRACTICE



SURVEYING • CONCEPT & ARCHITECTURAL DESIGN • PLANNING  
PROJECT MANAGEMENT • CONTRACT COSTING • CLAIMS CONSULTANTS

NO 84

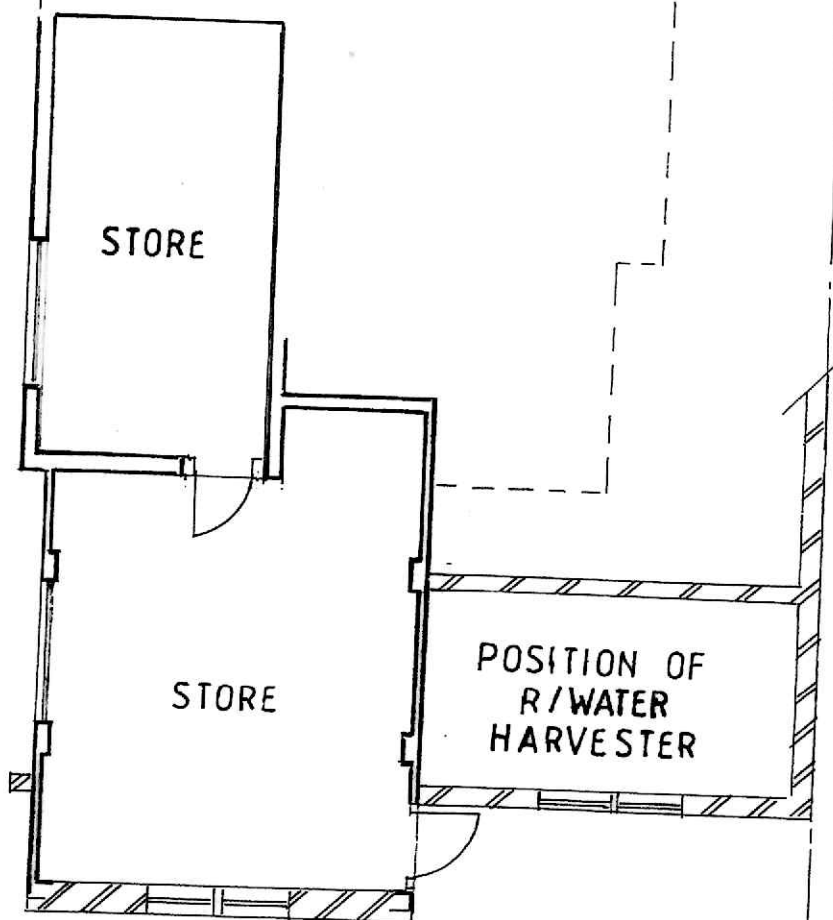


WISTERIA LODGE - 82

PROPOSED PROJECT AT:  
82/84 LONDON ROAD, HORNDEAN,  
HAMPSHIRE, PO8 0BU  
LOWER GROUND FLOOR PLAN -  
AS PROPOSED.  
DRG. No. 02/24/LR-11.  
SCALE: 1/100.  
PAPER SIZE: A3

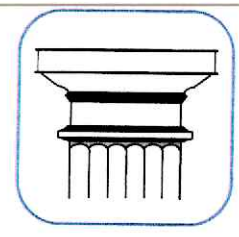 


# THE PROJECT SUPPORT PRACTICE

SURVEYING • CONCEPT & ARCHITECTURAL DESIGN • PLANNING  
PROJECT MANAGEMENT • CONTRACT COSTING • CLAIMS CONSULTANTS

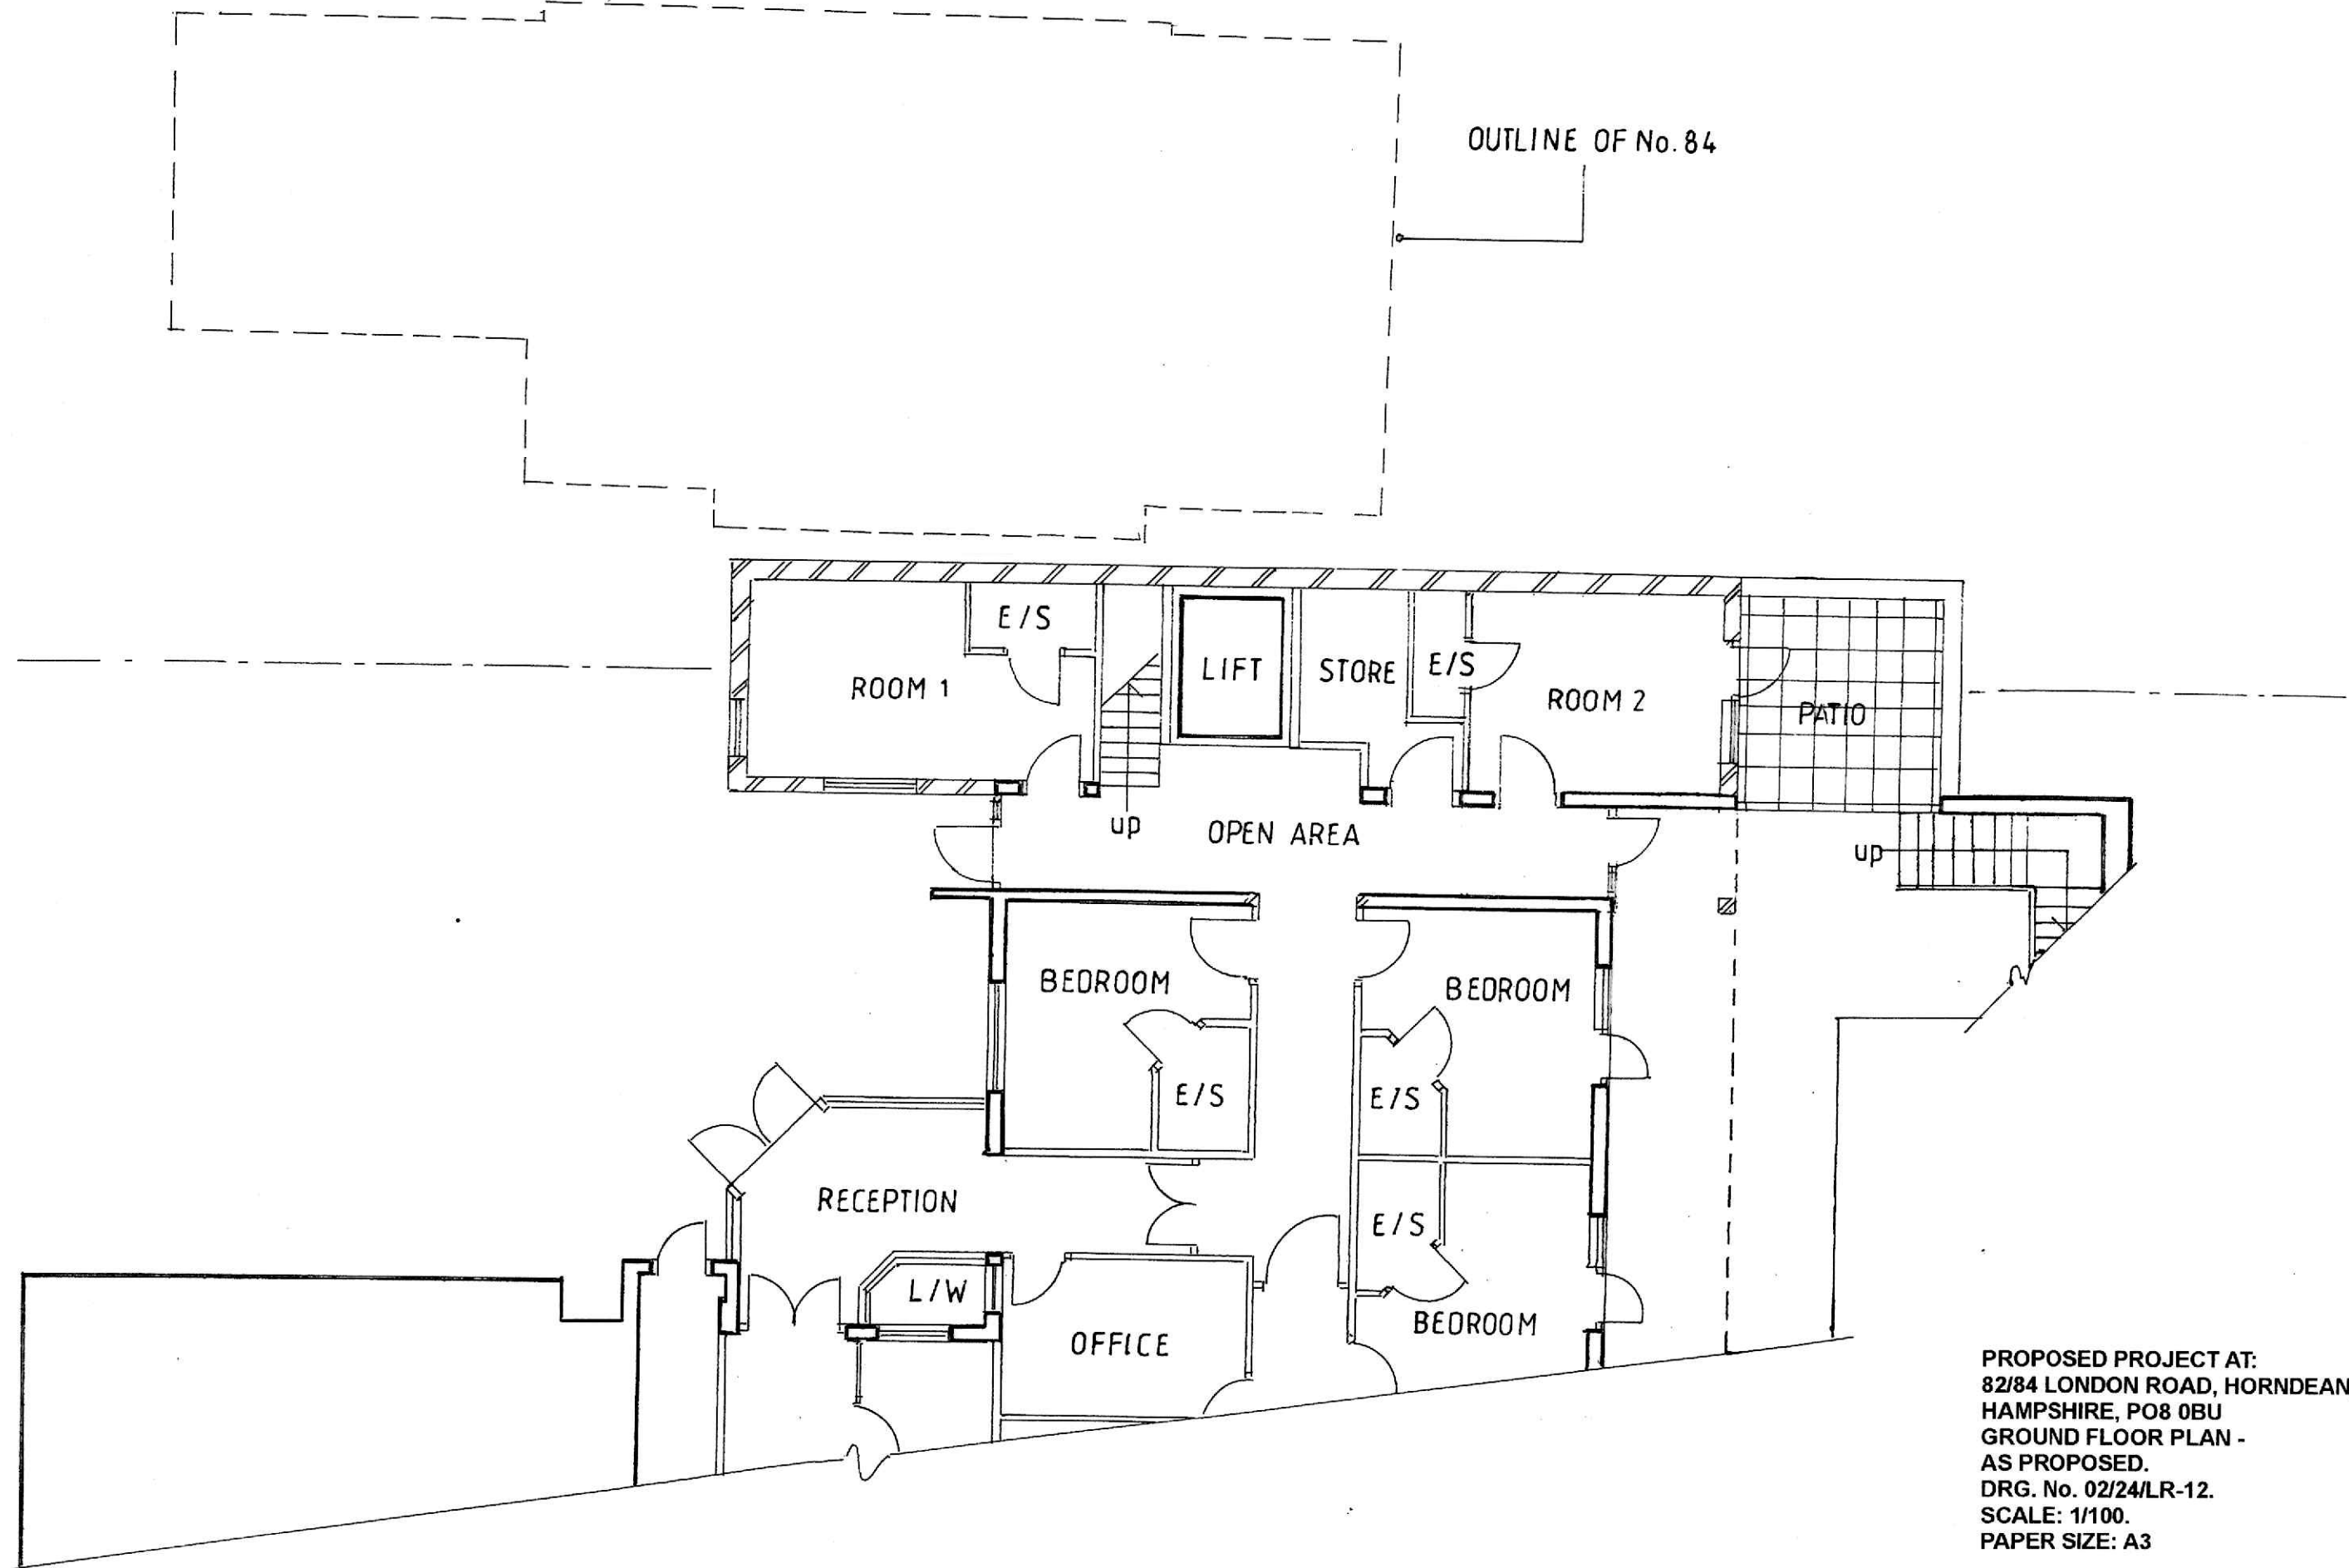


PROPOSED PROJECT AT:  
82/84 LONDON ROAD, HORNDEAN,  
HAMPSHIRE, PO8 0BU  
GROUND FLOOR PLAN -  
AS PROPOSED.  
DRG. No. 02/24/LR-12.  
SCALE: 1/100.  
PAPER SIZE: A3



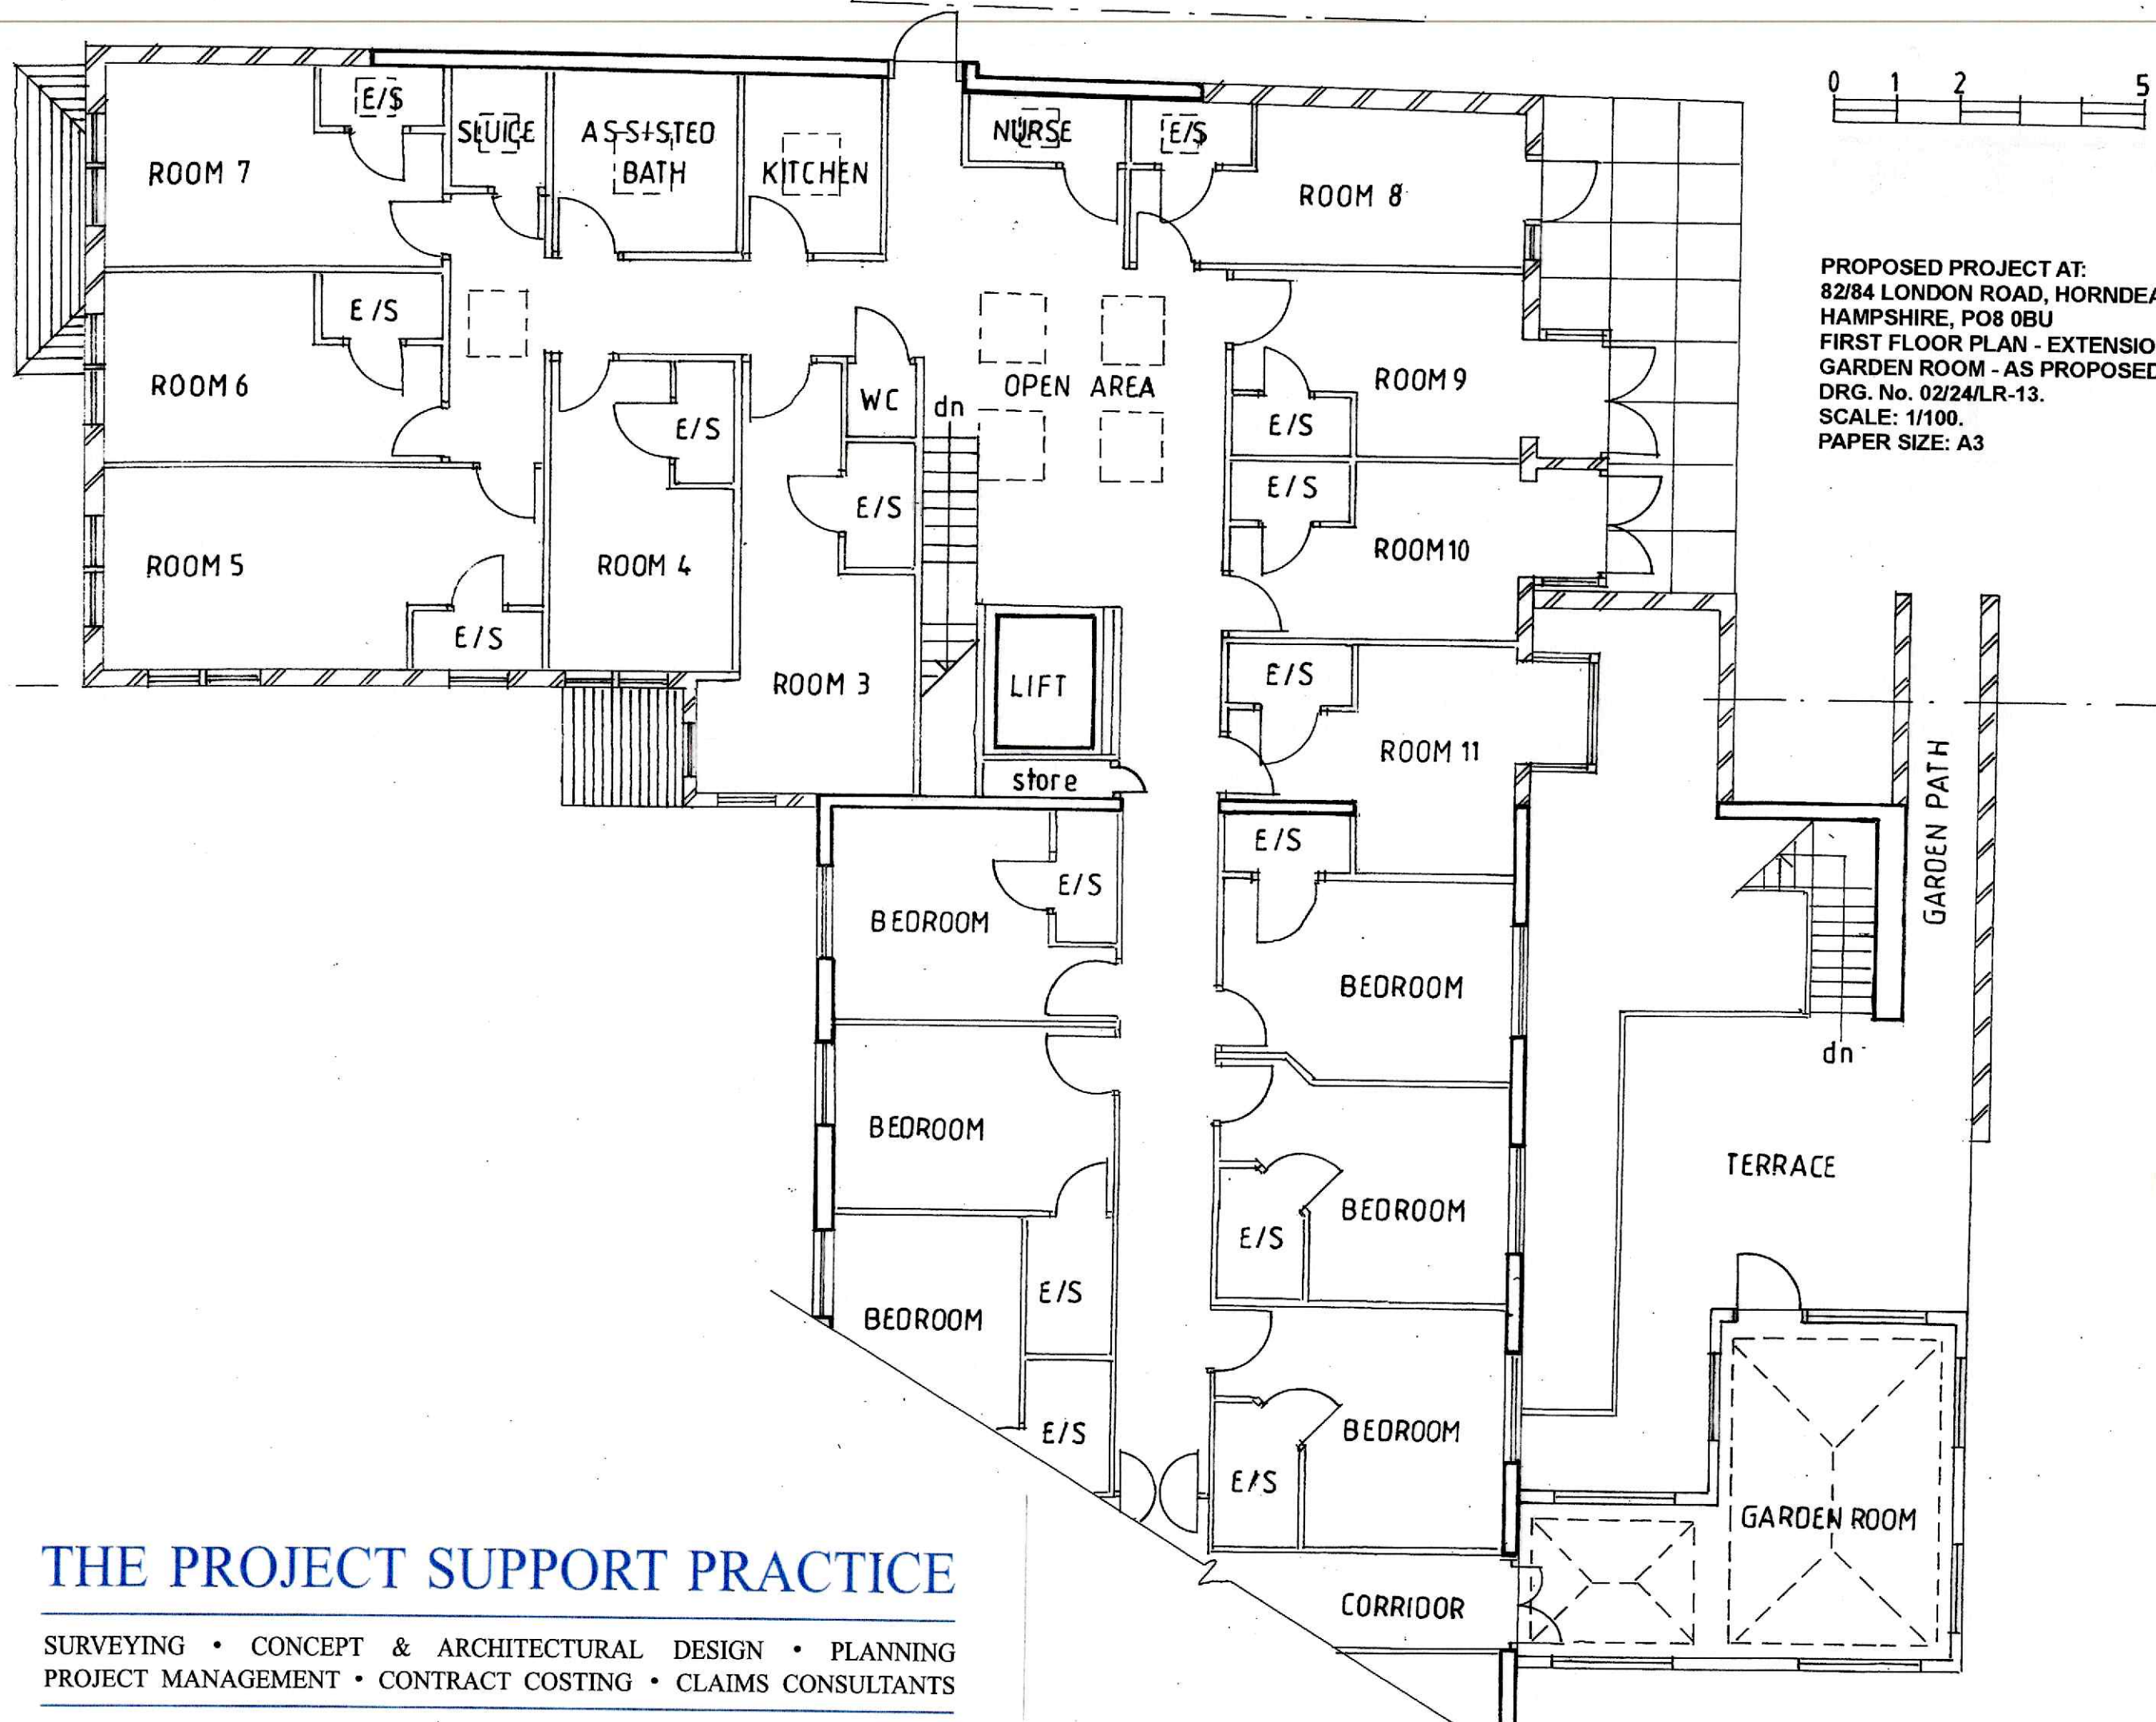


PROPOSED PROJECT AT:  
 82/84 LONDON ROAD, HORNDEAN,  
 HAMPSHIRE, PO8 0BU  
 FIRST FLOOR PLAN - EXTENSION AND  
 GARDEN ROOM - AS PROPOSED.  
 DRG. No. 02/24/LR-13.  
 SCALE: 1/100.  
 PAPER SIZE: A3

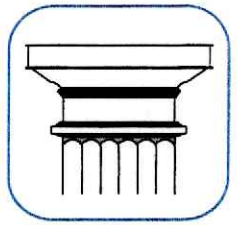

# THE PROJECT SUPPORT PRACTICE


SURVEYING • CONCEPT & ARCHITECTURAL DESIGN • PLANNING  
 PROJECT MANAGEMENT • CONTRACT COSTING • CLAIMS CONSULTANTS



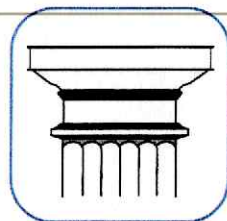


# THE PROJECT SUPPORT PRACTICE

SURVEYING • CONCEPT & ARCHITECTURAL DESIGN • PLANNING  
PROJECT MANAGEMENT • CONTRACT COSTING • CLAIMS CONSULTANTS

 


FRONT

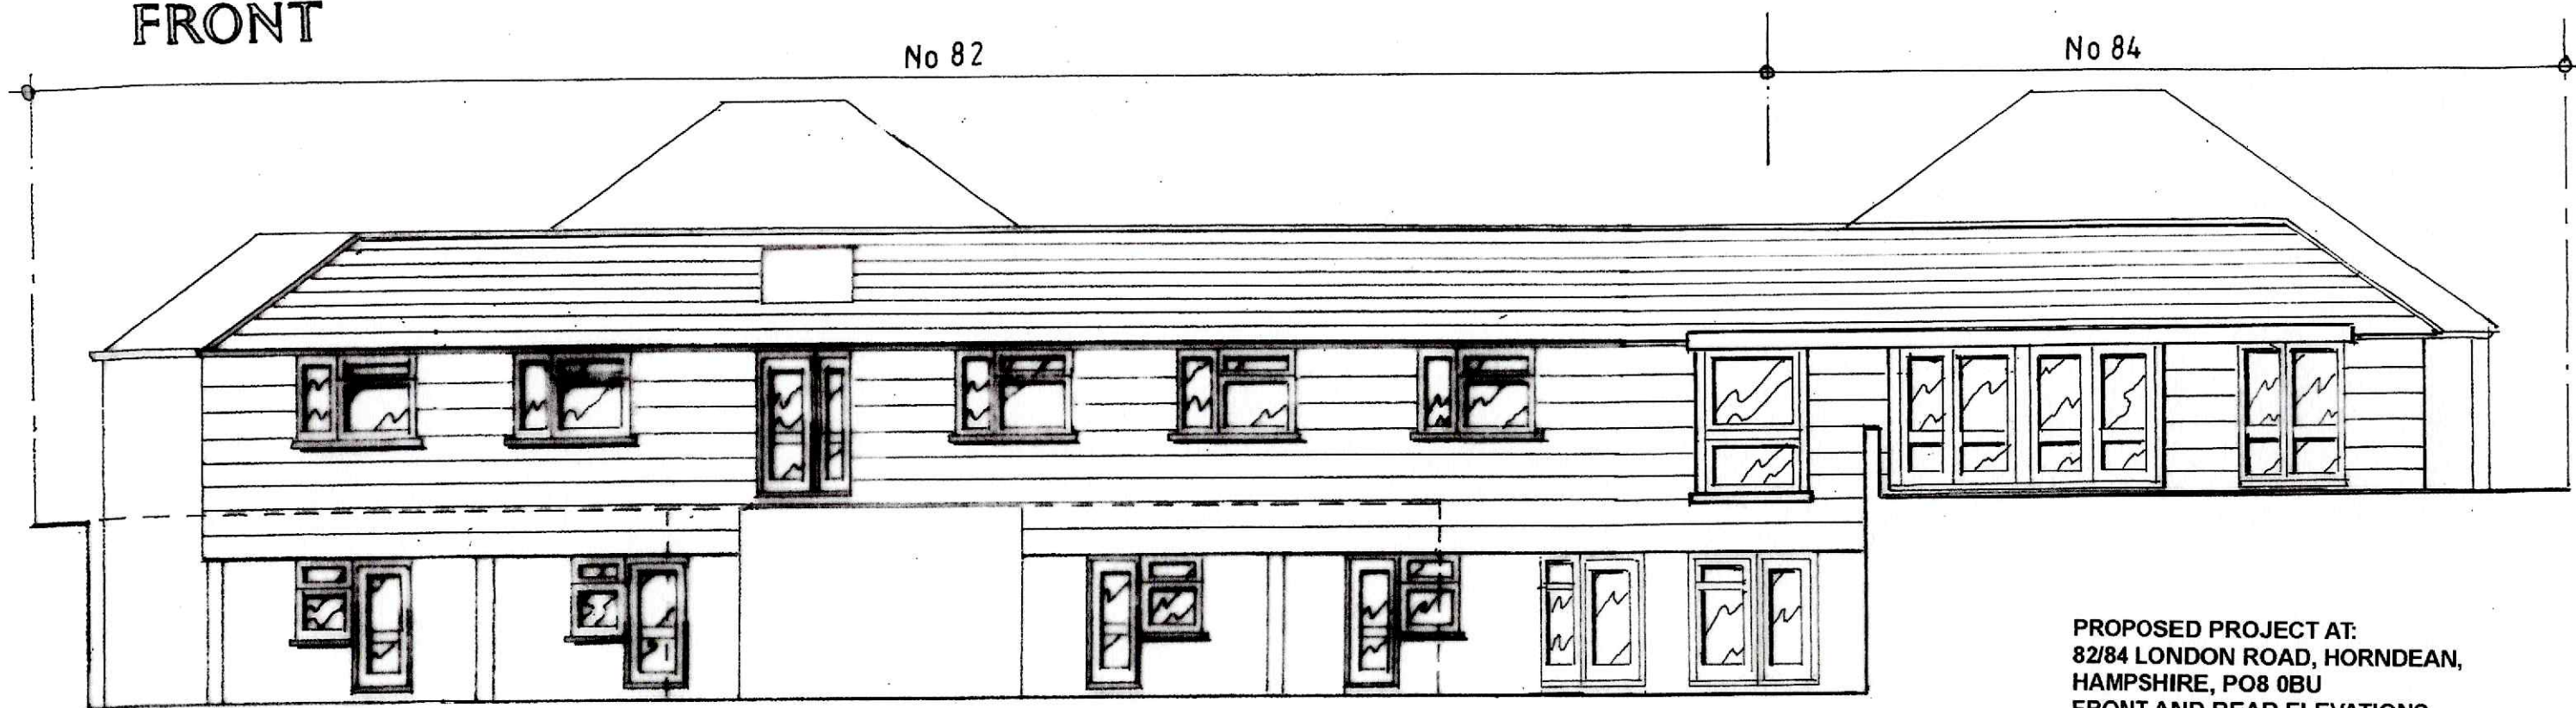

REAR

PROPOSED PROJECT AT:  
82/84 LONDON ROAD, HORNDEAN,  
HAMPSHIRE, PO8 0BU  
FRONT AND REAR ELEVATIONS -  
AS PROPOSED.  
DRG. No. 02/24/LR-14.  
SCALE: 1/100.  
PAPER SIZE: A3




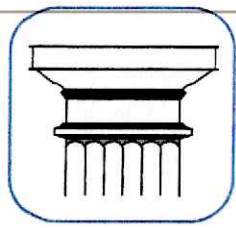

# THE PROJECT SUPPORT PRACTICE

SURVEYING • CONCEPT & ARCHITECTURAL DESIGN • PLANNING  
PROJECT MANAGEMENT • CONTRACT COSTING • CLAIMS CONSULTANTS


PROPOSED PROJECT AT:  
82/84 LONDON ROAD, HORNDEAN,  
HAMPSHIRE, PO8 0BU  
PROPOSED SIDE ELEVATIONS.  
MAIN BUILDINGS - No. 82  
DRG. No. 02/24/LR-15.  
SCALE: 1/100.  
PAPER SIZE: A3

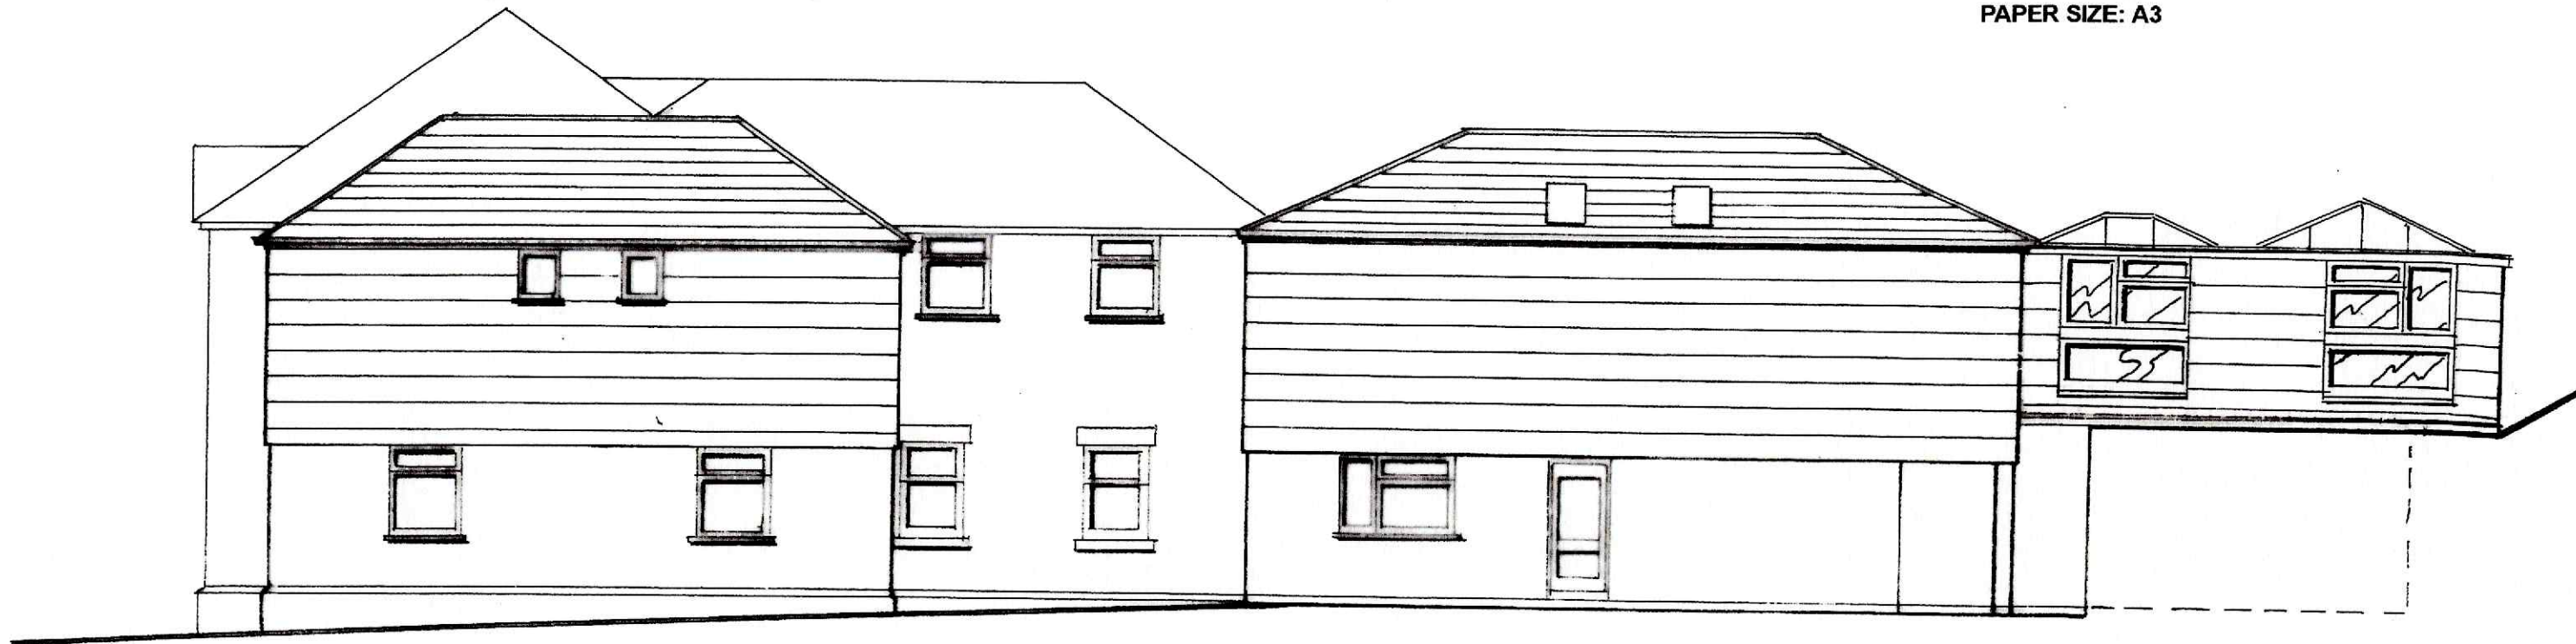


NORTH




SOUTH

 

FACING EAST

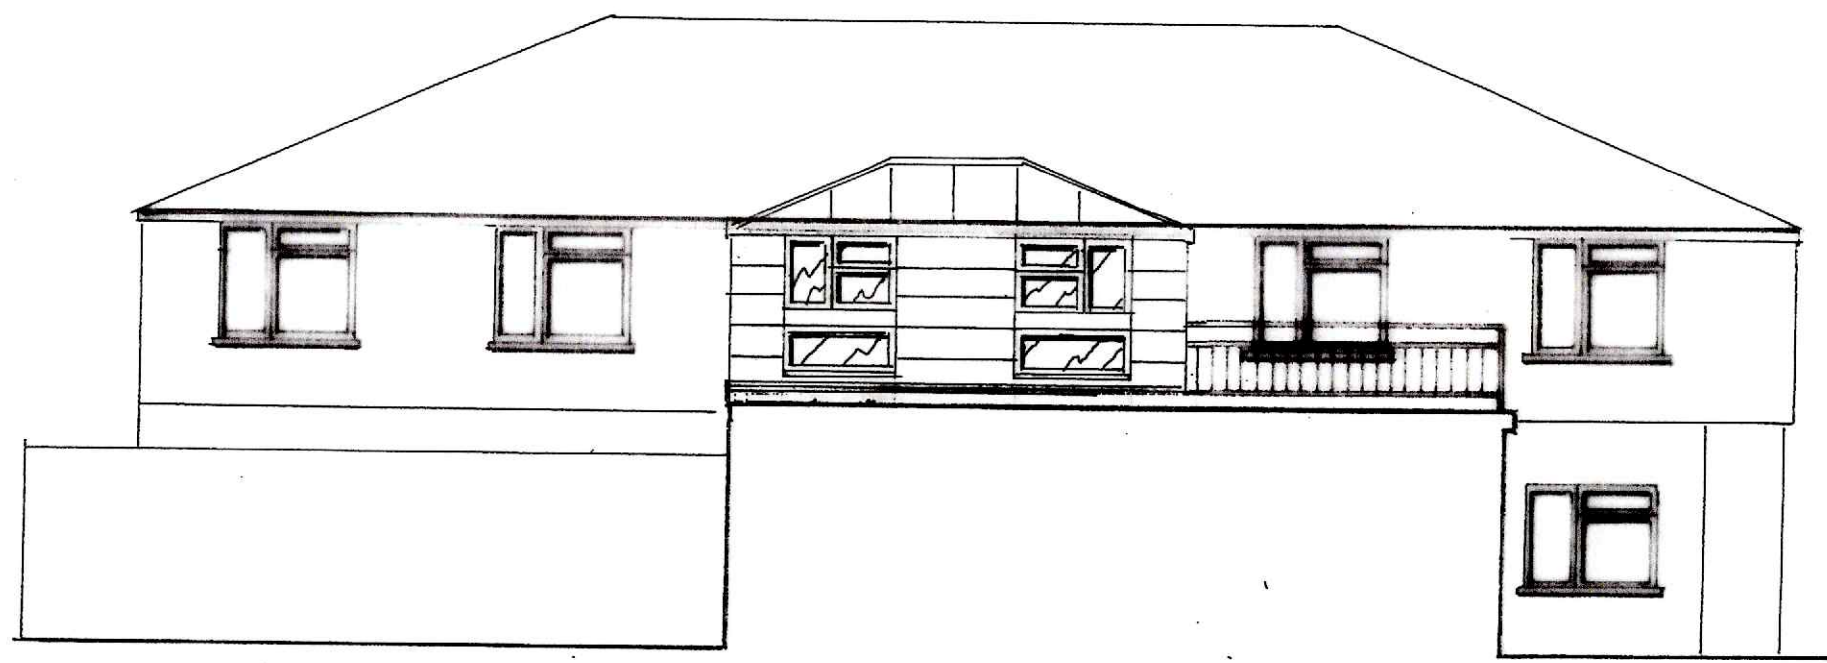

FACING WEST TOWARD MAIN BUILDING - No. 82

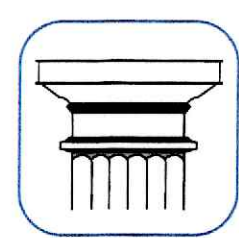

## THE PROJECT SUPPORT PRACTICE

SURVEYING • CONCEPT & ARCHITECTURAL DESIGN • PLANNING  
PROJECT MANAGEMENT • CONTRACT COSTING • CLAIMS CONSULTANTS

PROPOSED PROJECT AT:  
82/84 LONDON ROAD, HORNDEAN,  
HAMPSHIRE, PO8 0BU  
PROPOSED ELEVATIONS.  
REAR EXTENSION - No. 82  
DRG. No. 02/24/LR-16.  
SCALE: 1/100.  
PAPER SIZE: A3