



SOUTH

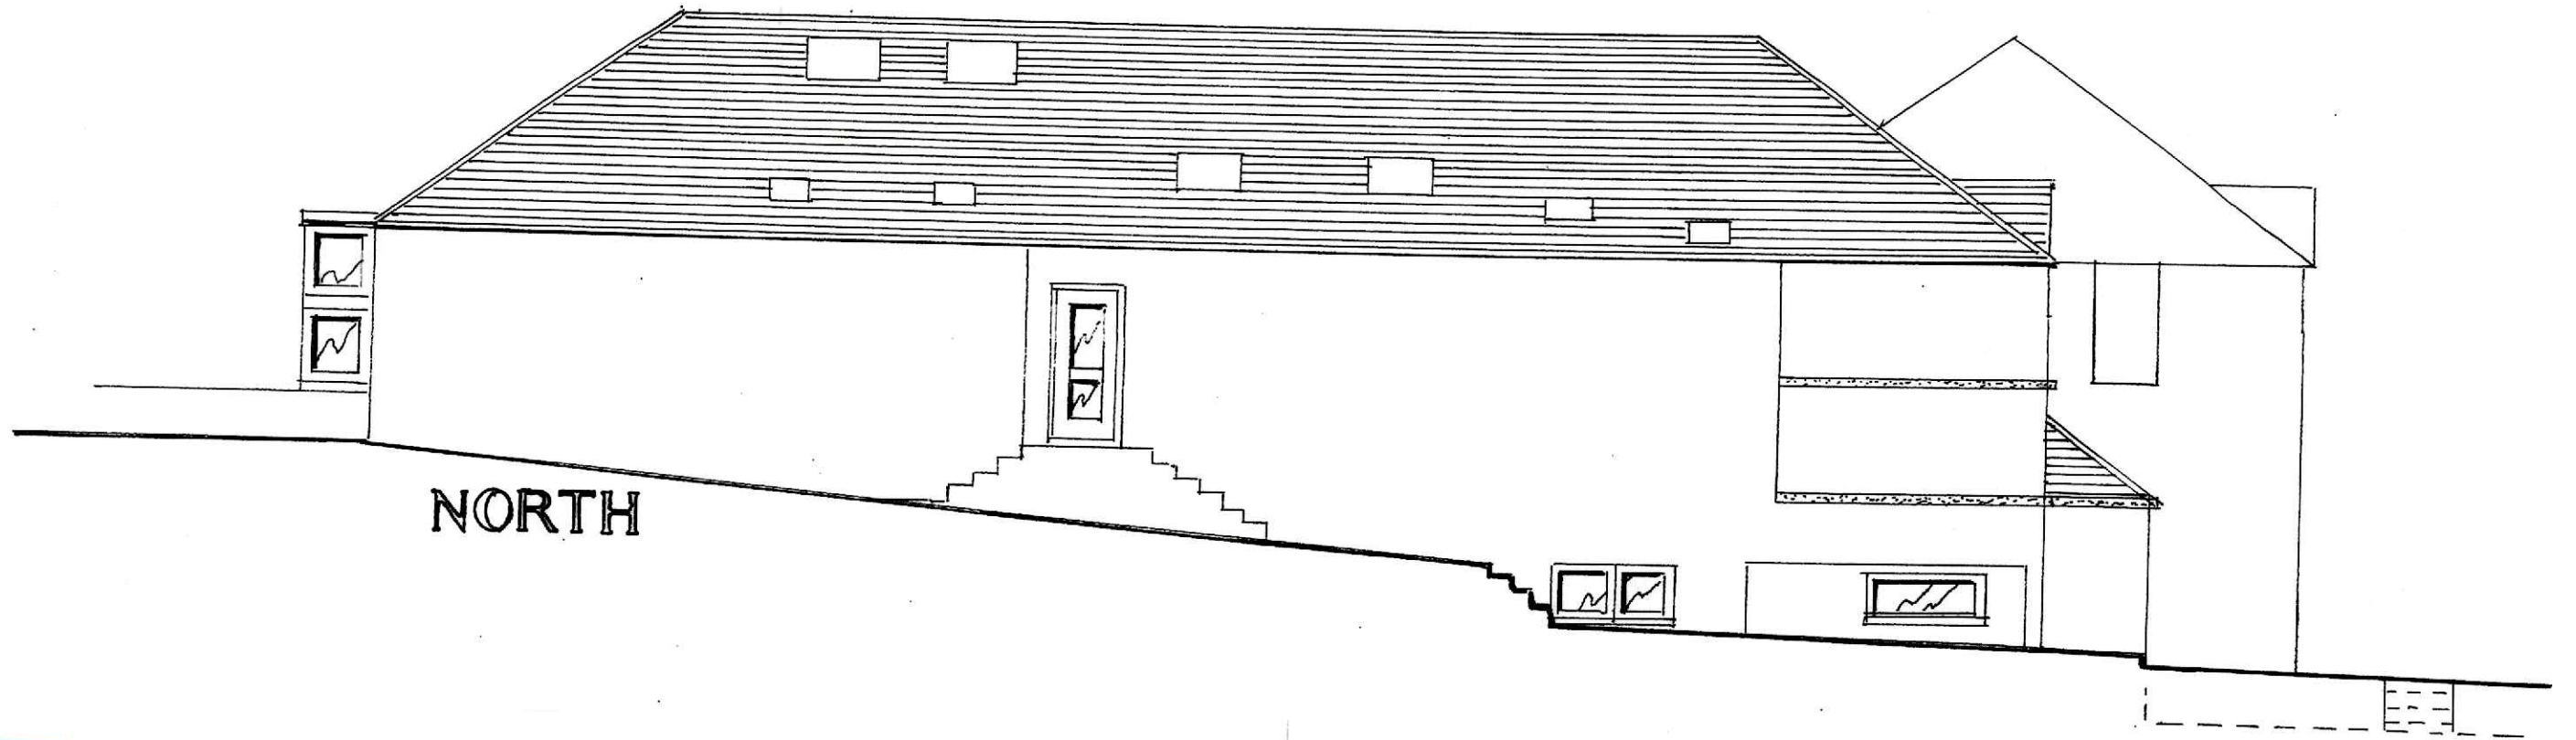


NORTH

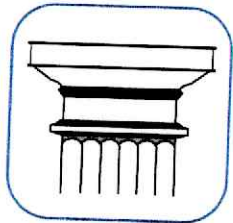

## THE PROJECT SUPPORT PRACTICE



SURVEYING • CONCEPT & ARCHITECTURAL DESIGN • PLANNING  
PROJECT MANAGEMENT • CONTRACT COSTING • CLAIMS CONSULTANTS

PROPOSED PROJECT AT:  
82/84 LONDON ROAD, HORNDEAN,  
HAMPSHIRE, PO8 0BU  
PROPOSED SIDE ELEVATIONS.  
- No. 84  
DRG. No. 02/24/LR-17.  
SCALE: 1/100.  
PAPER SIZE: A3


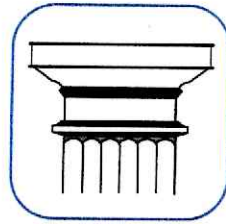


# THE PROJECT SUPPORT PRACTICE

SURVEYING • CONCEPT & ARCHITECTURAL DESIGN • PLANNING  
PROJECT MANAGEMENT • CONTRACT COSTING • CLAIMS CONSULTANTS

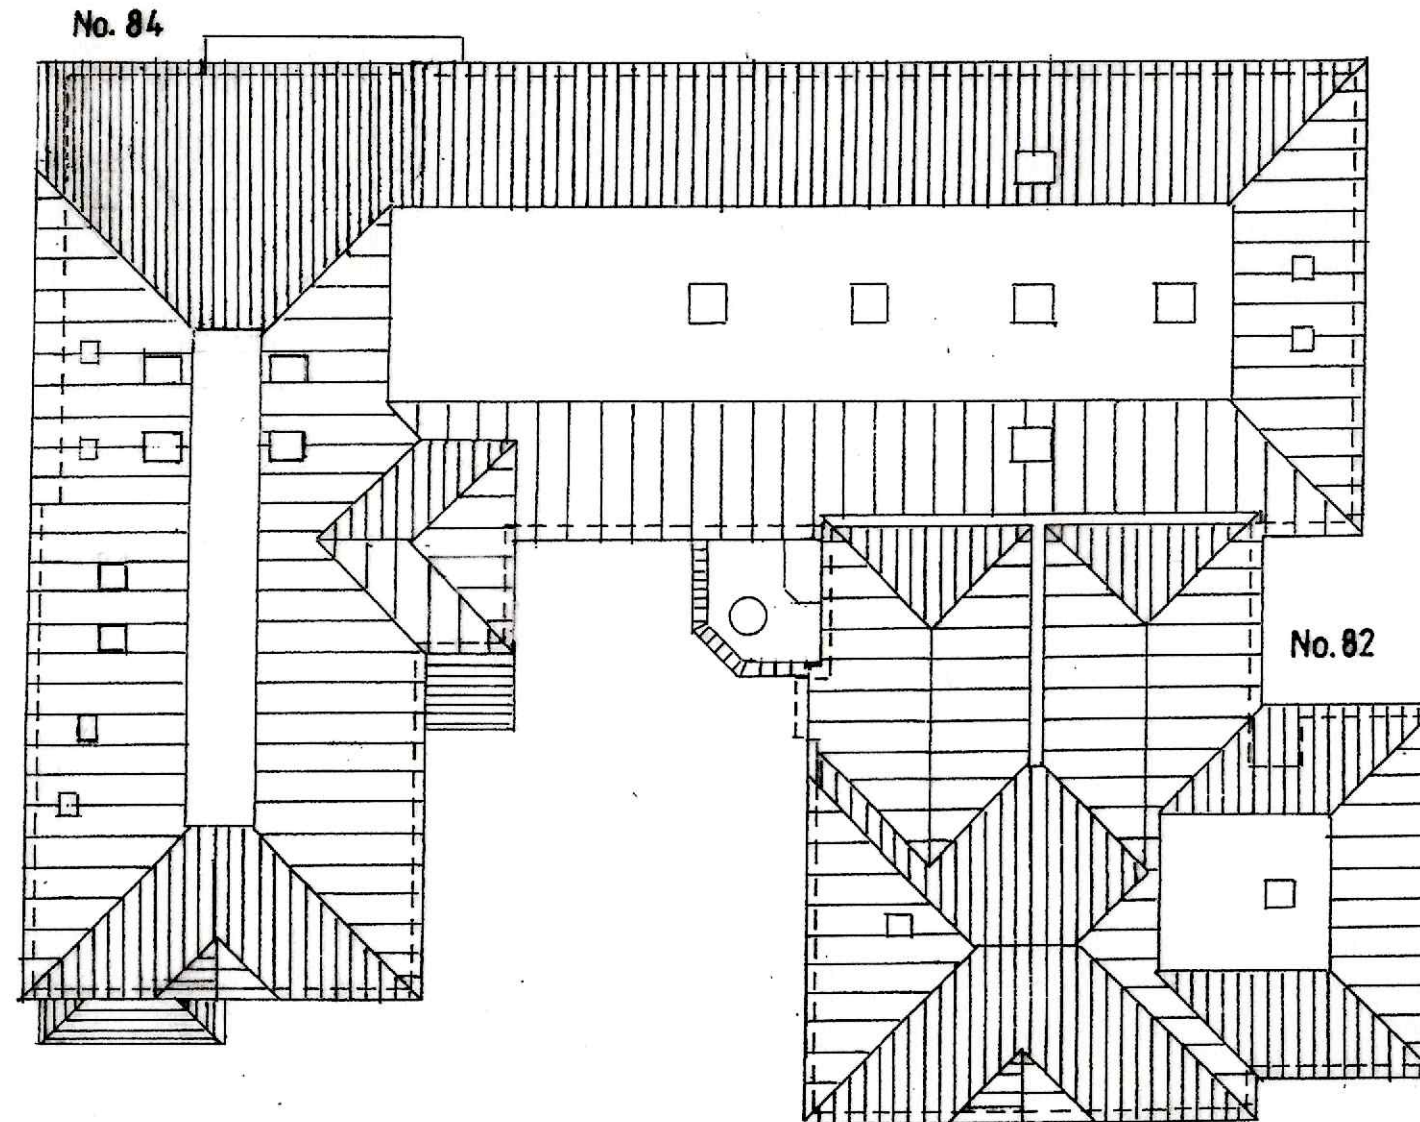 


PROPOSED PROJECT AT:  
82/84 LONDON ROAD, HORNDEAN,  
HAMPSHIRE, PO8 0BU  
PROPOSED ROOF PLANS.  
MAIN BUILDINGS- No. 82 & 84.  
DRG. No. 02/24/LR-18.  
SCALE: 1/200.  
PAPER SIZE: A3

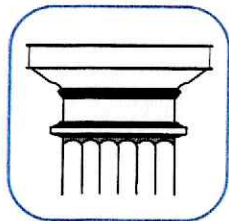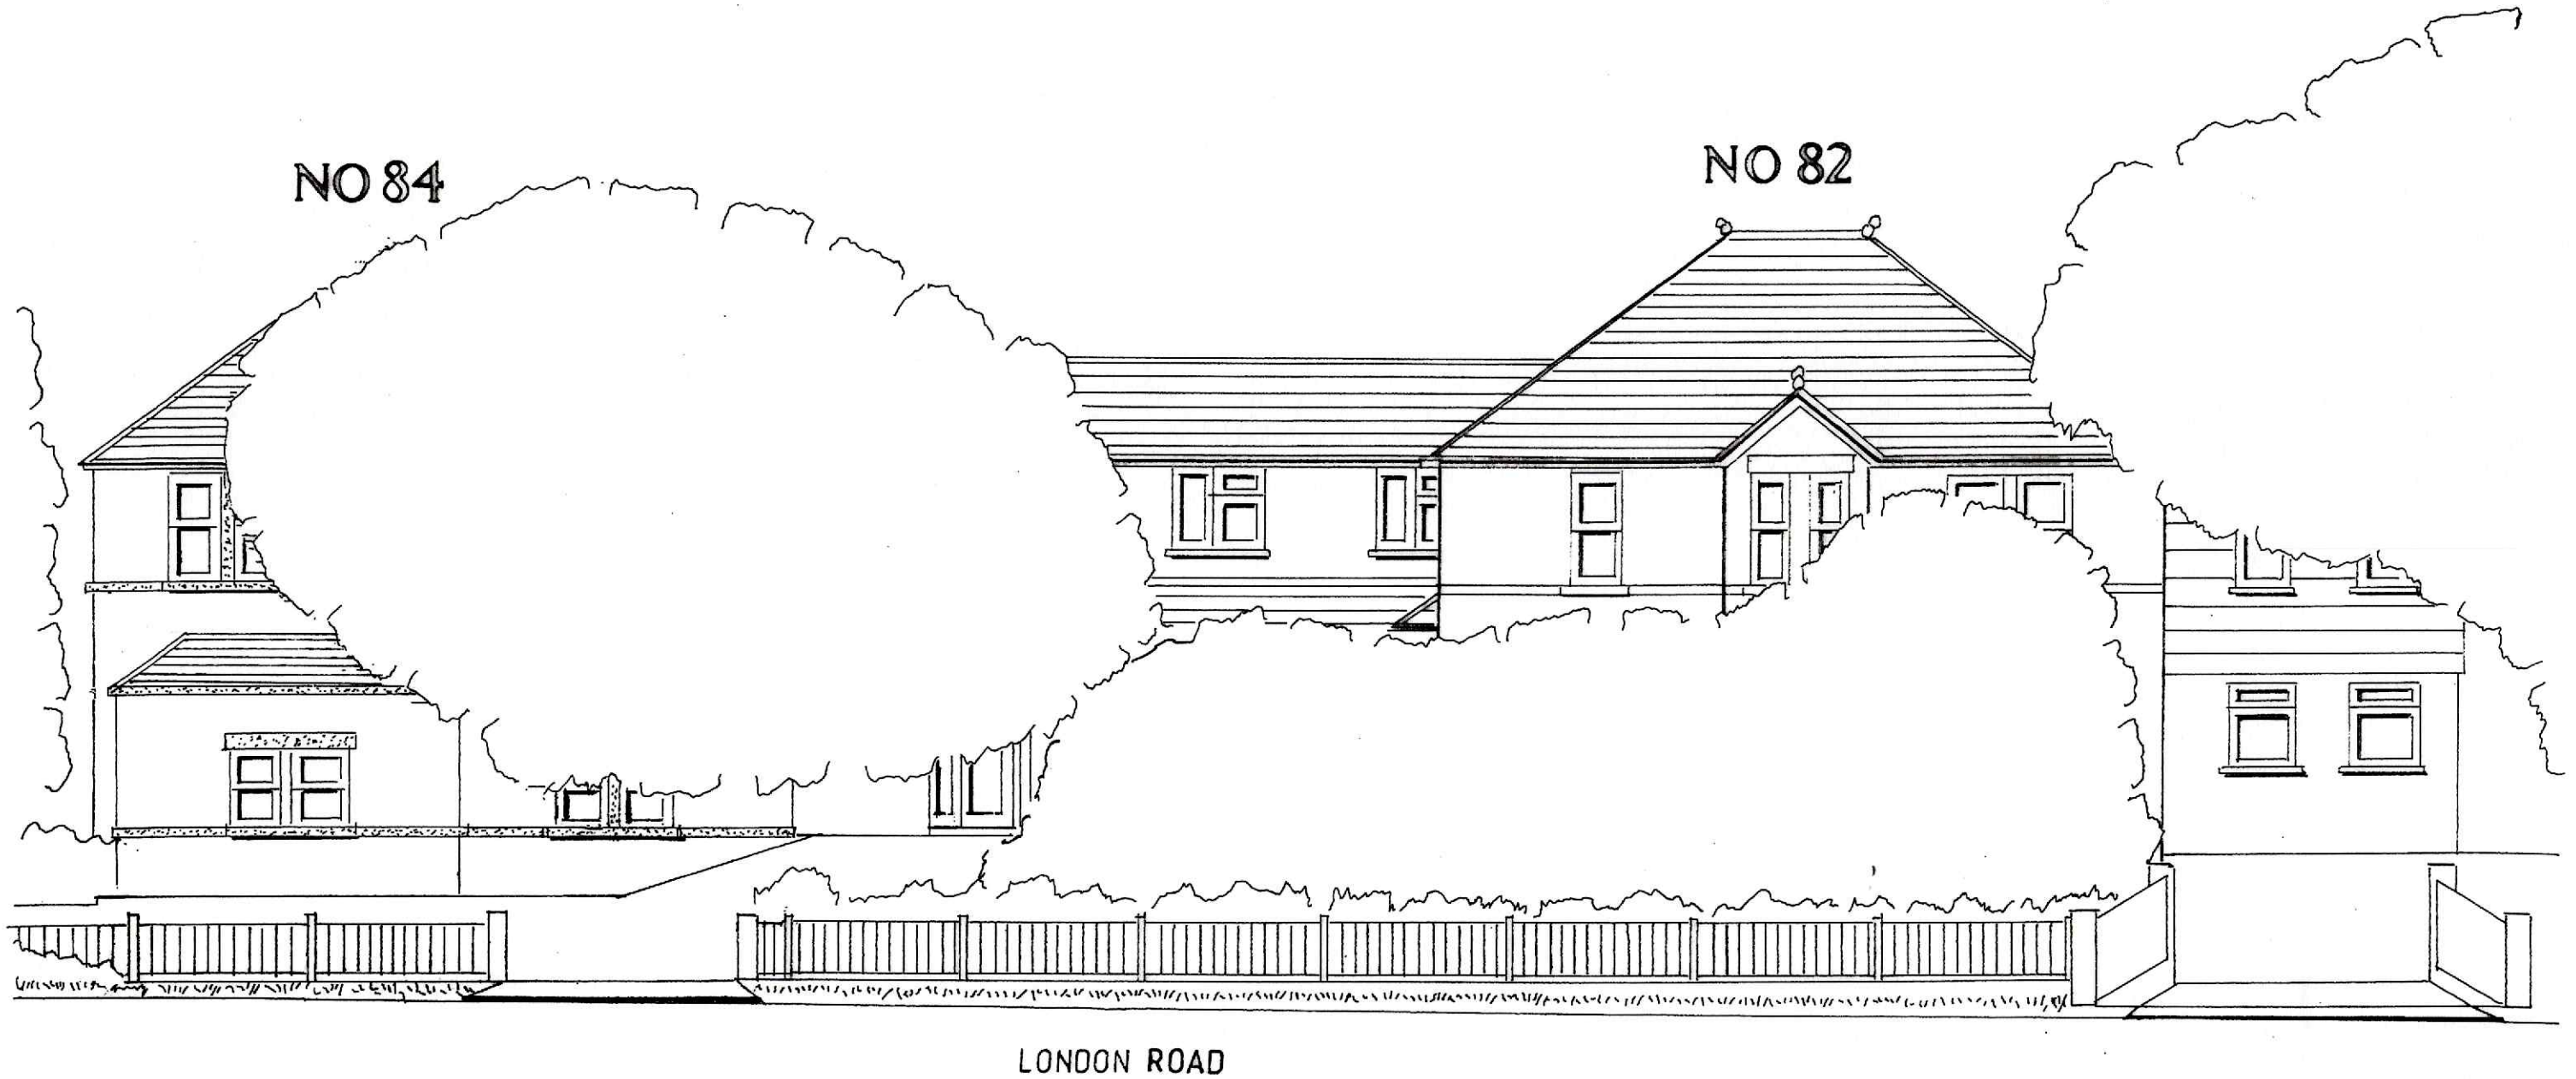

## THE PROJECT SUPPORT PRACTICE


SURVEYING • CONCEPT & ARCHITECTURAL DESIGN • PLANNING  
PROJECT MANAGEMENT • CONTRACT COSTING • CLAIMS CONSULTANTS

PROPOSED PROJECT AT:  
82/84 LONDON ROAD, HORNDEAN,  
HAMPSHIRE, PO8 0BU  
PROPOSED STREET VIEW.  
MAIN BUILDINGS- No. 82 & 84.  
DRG. No. 02/24/LR-19.  
SCALE: 1/100.  
PAPER SIZE: A3

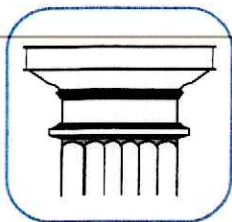

# THE PROJECT SUPPORT PRACTICE

SURVEYING • CONCEPT & ARCHITECTURAL DESIGN • PLANNING  
PROJECT MANAGEMENT • CONTRACT COSTING • CLAIMS CONSULTANTS

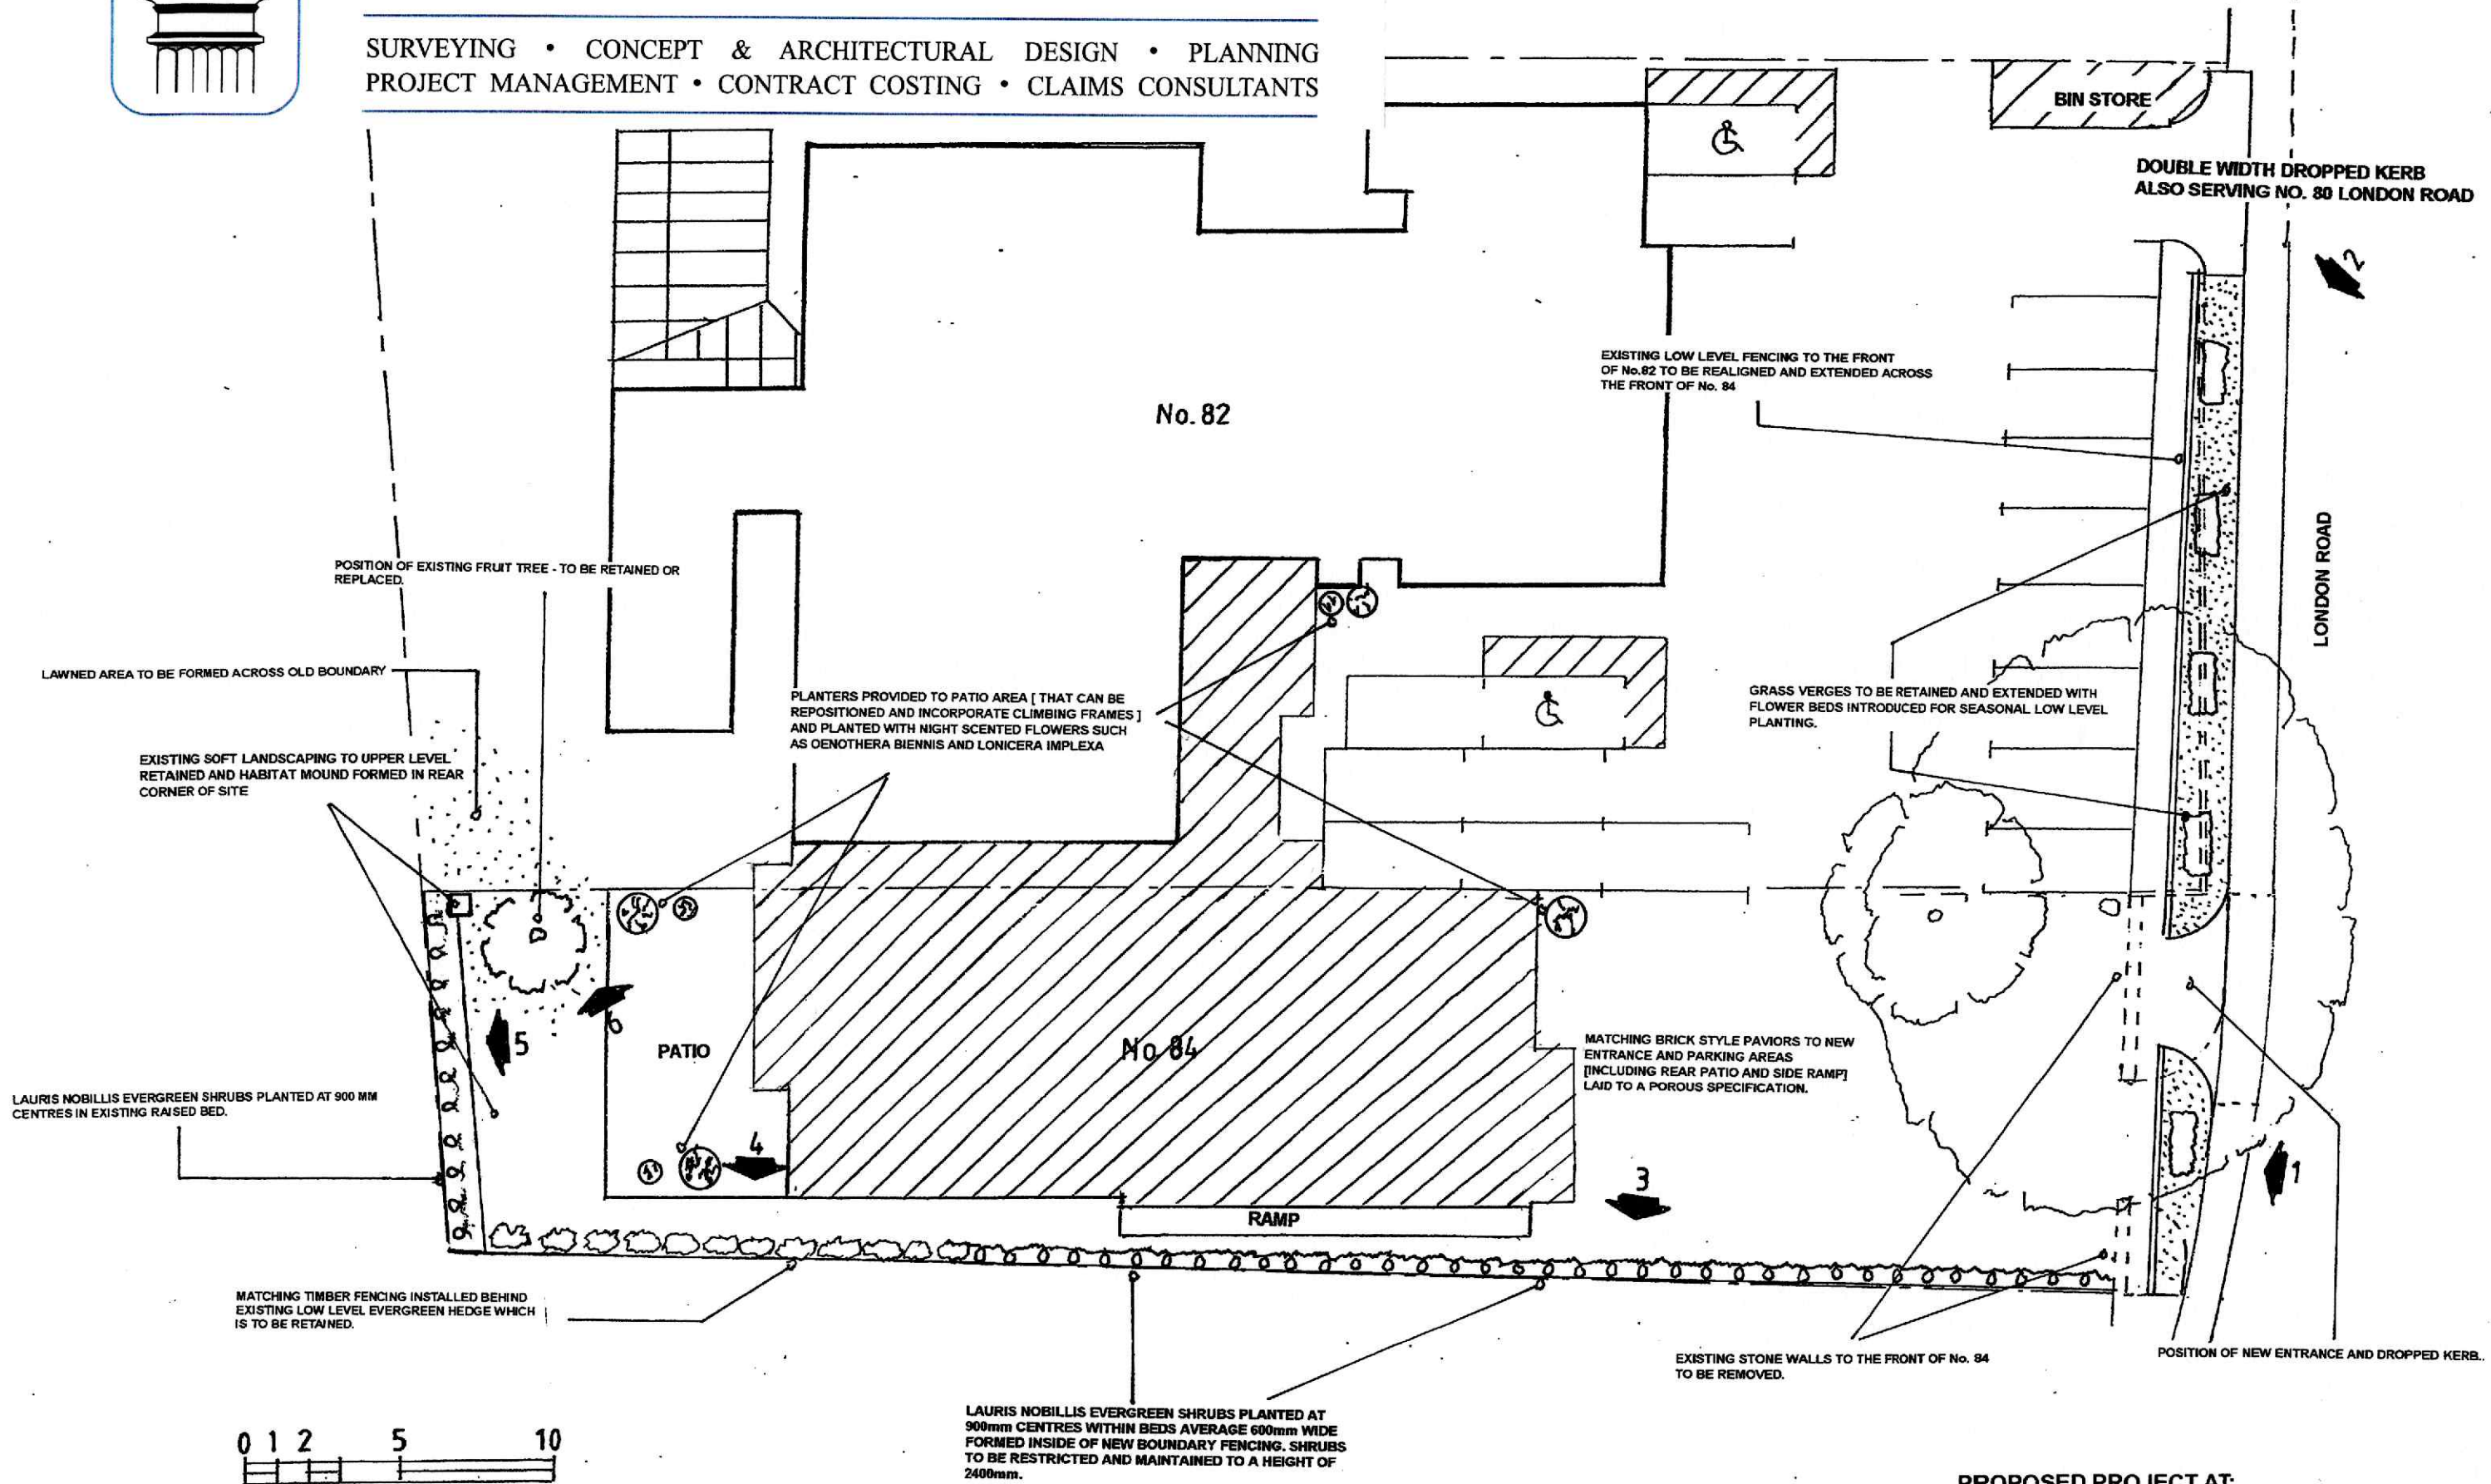

INDICATES DIRECTION OF PHOTOGRAPHIC DETAILS.

PROPOSED PROJECT AT:  
82/84 LONDON ROAD, HORNDEAN,  
HAMPSHIRE, PO8 0BU  
LANDSCAPING PROPOSALS FOR  
No. 84 AND No. 82.  
DRG. No. 02/24/LR-20.  
SCALE: 1/200.  
PAPER SIZE: A3