

THE PROJECT SUPPORT PRACTICE

SURVEYING • CONCEPT & ARCHITECTURAL DESIGN • PLANNING
PROJECT MANAGEMENT • CONTRACT COSTING • CLAIMS CONSULTANTS



NO 84




NO 82




NO 82



NO 84

 

PROPOSED PROJECT AT:
82/84 LONDON ROAD, HORNDEAN,
HAMPSHIRE, PO8 0BU
EXISTING FRONT AND REAR
ELEVATIONS.
DRG. No. 02/24/LR-6.
SCALE: 1/100.
PAPER SIZE: A3

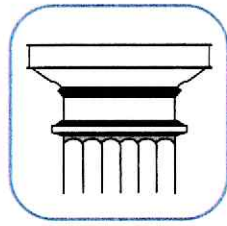

THE PROJECT SUPPORT PRACTICE


SURVEYING • CONCEPT & ARCHITECTURAL DESIGN • PLANNING
PROJECT MANAGEMENT • CONTRACT COSTING • CLAIMS CONSULTANTS




NORTH



SOUTH

 


PROPOSED PROJECT AT:
82/84 LONDON ROAD, HORNDEAN,
HAMPSHIRE, PO8 0BU
EXISTING SIDE ELEVATIONS
MAIN BUILDING - No. 82.
DRG. No. 02/24/LR-7.
SCALE: 1/100.
PAPER SIZE: A3

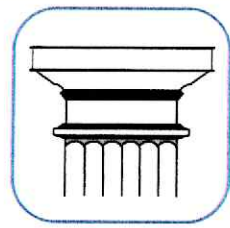


THE PROJECT SUPPORT PRACTICE

SURVEYING • CONCEPT & ARCHITECTURAL DESIGN • PLANNING
PROJECT MANAGEMENT • CONTRACT COSTING • CLAIMS CONSULTANTS

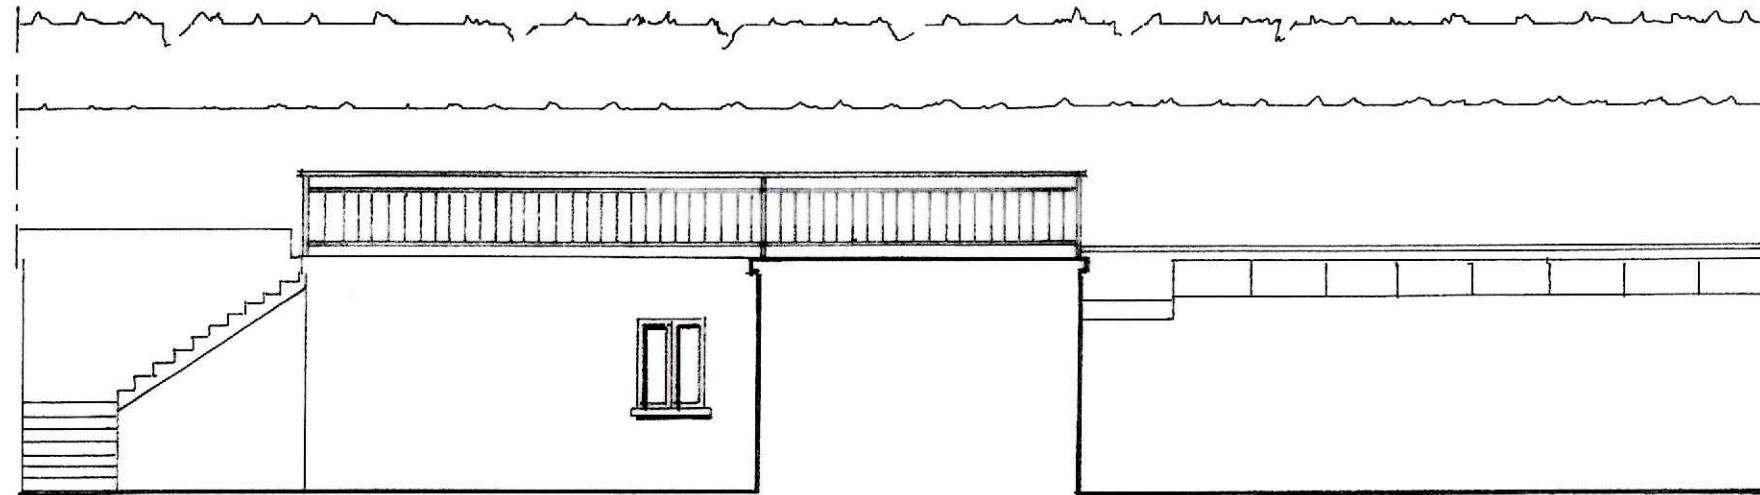





FACING EAST

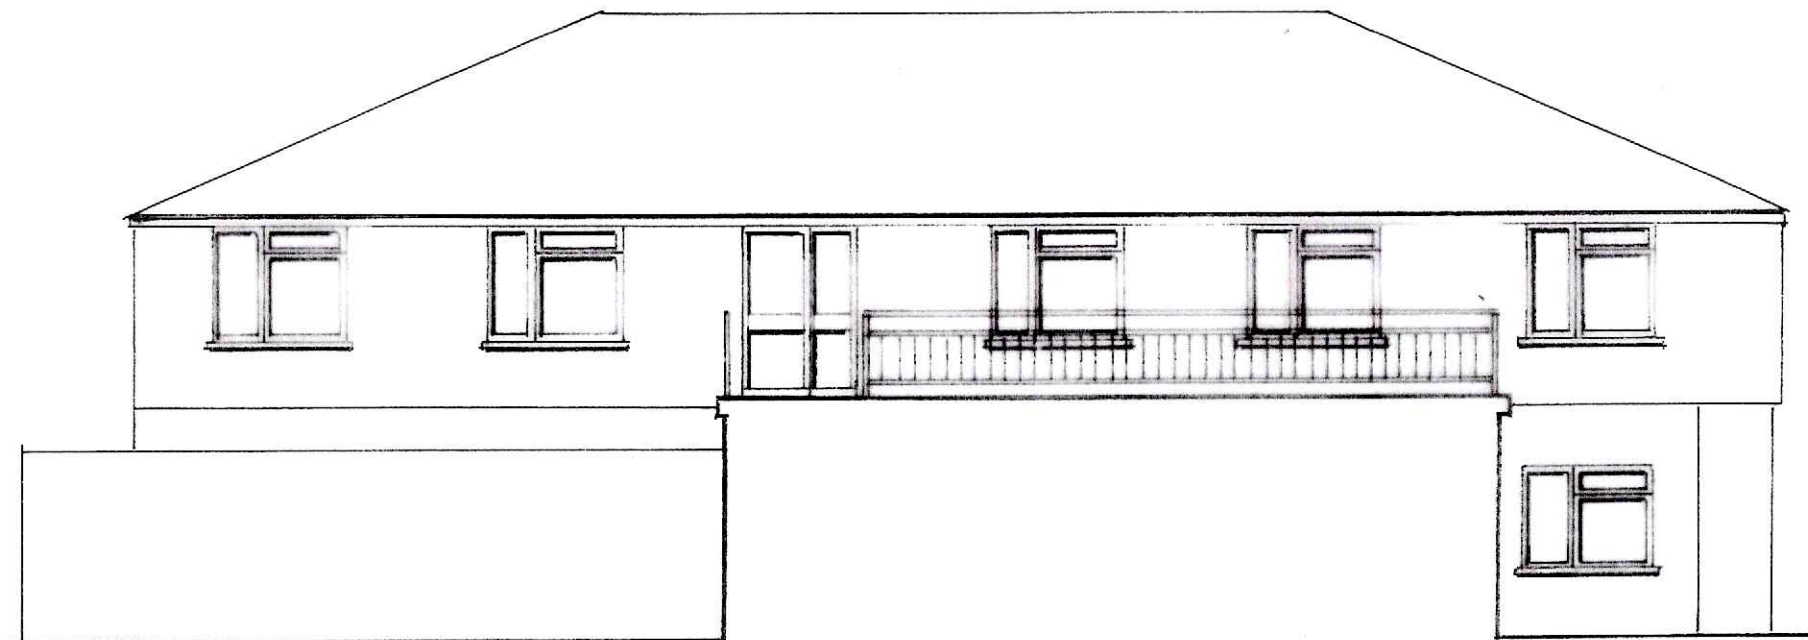

FACING WEST TOWARD MAIN BUILDING - No. 82

PROPOSED PROJECT AT:
82/84 LONDON ROAD, HORNDEAN,
HAMPSHIRE, PO8 0BU
EXISTING ELEVATIONS
REAR EXTENSION - No. 82.
DRG. No. 02/24/LR-8.
SCALE: 1/100.
PAPER SIZE: A3

PROPOSED PROJECT AT:
82/84 LONDON ROAD, HORNDEAN,
HAMPSHIRE, PO8 0BU
EXISTING SIDE ELEVATIONS
- No. 84.
DRG. No. 02/24/LR-9.
SCALE: 1/100.
PAPER SIZE: A3

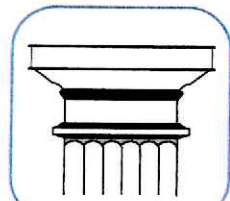 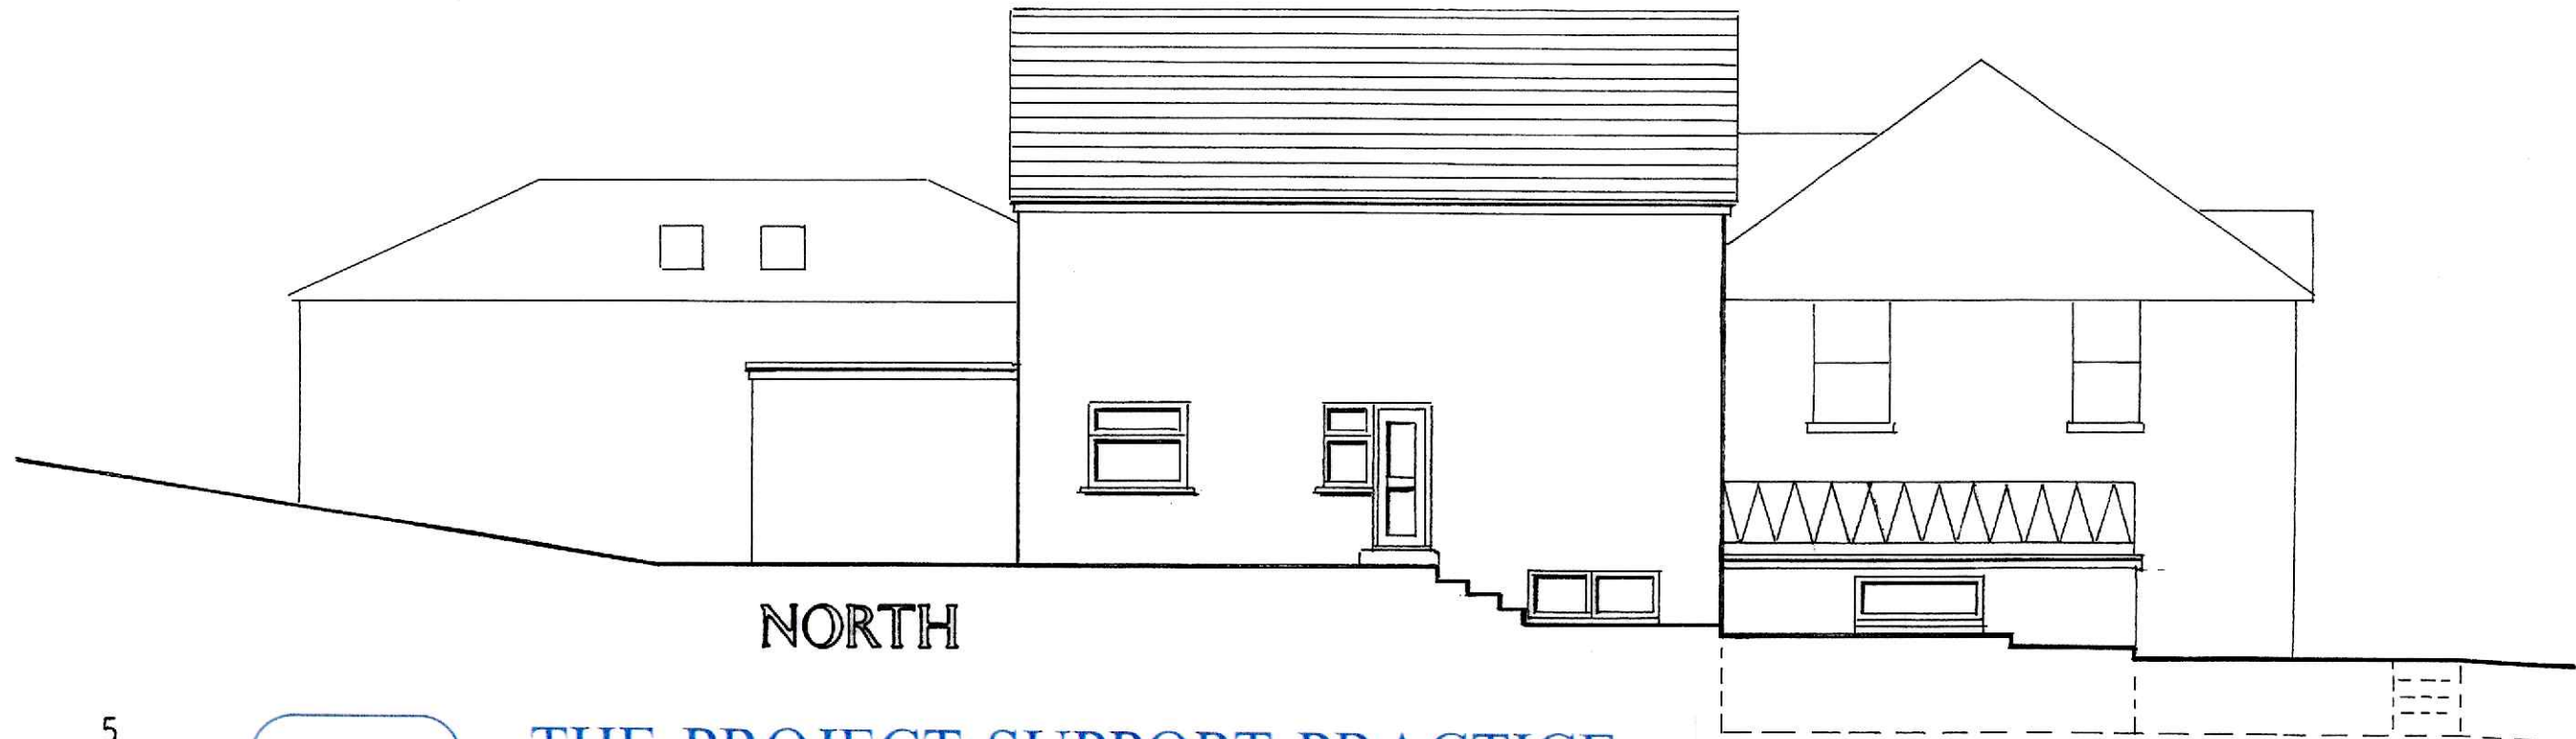
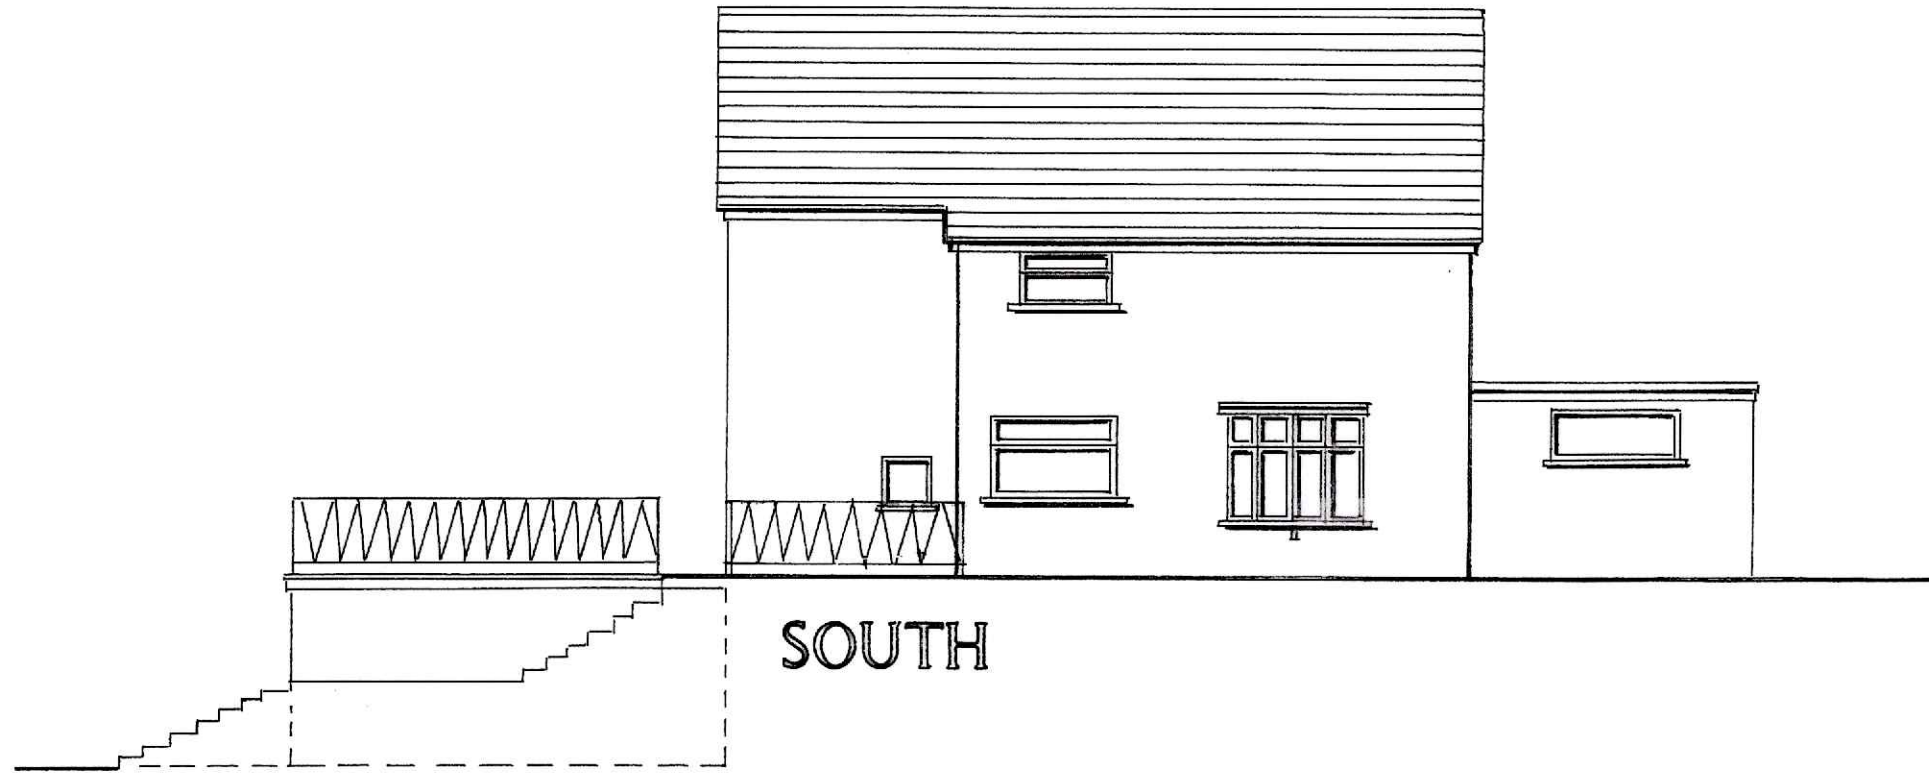


THE PROJECT SUPPORT PRACTICE

SURVEYING • CONCEPT & ARCHITECTURAL DESIGN • PLANNING
PROJECT MANAGEMENT • CONTRACT COSTING • CLAIMS CONSULTANTS





NO 84

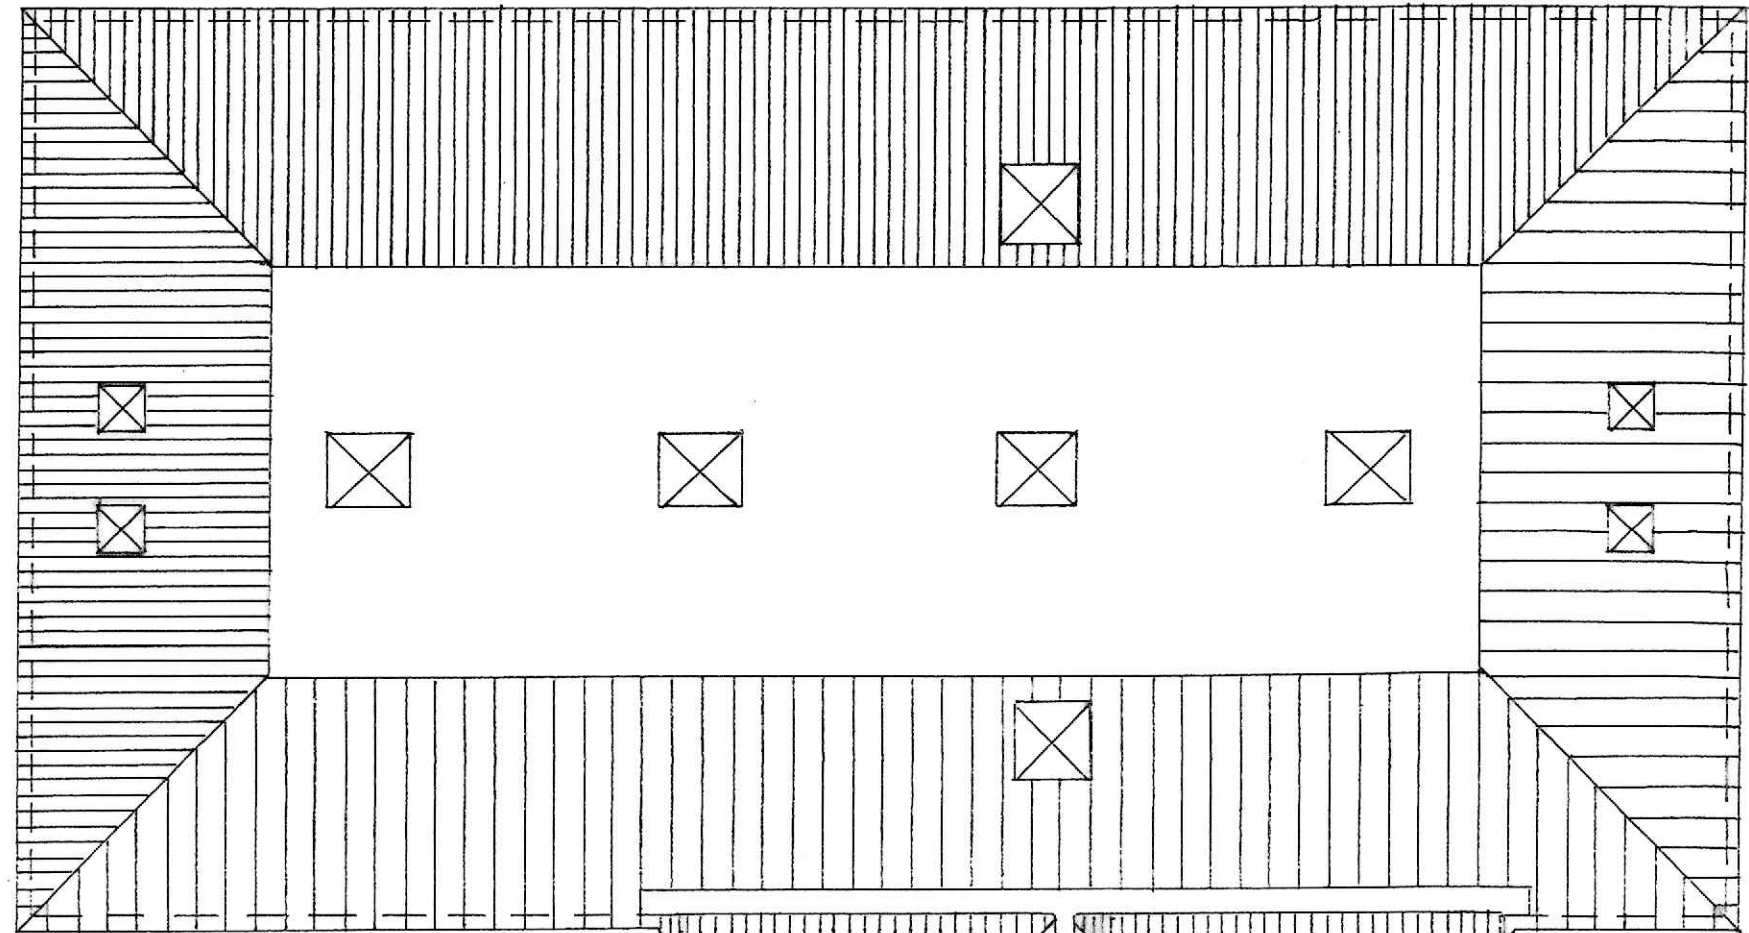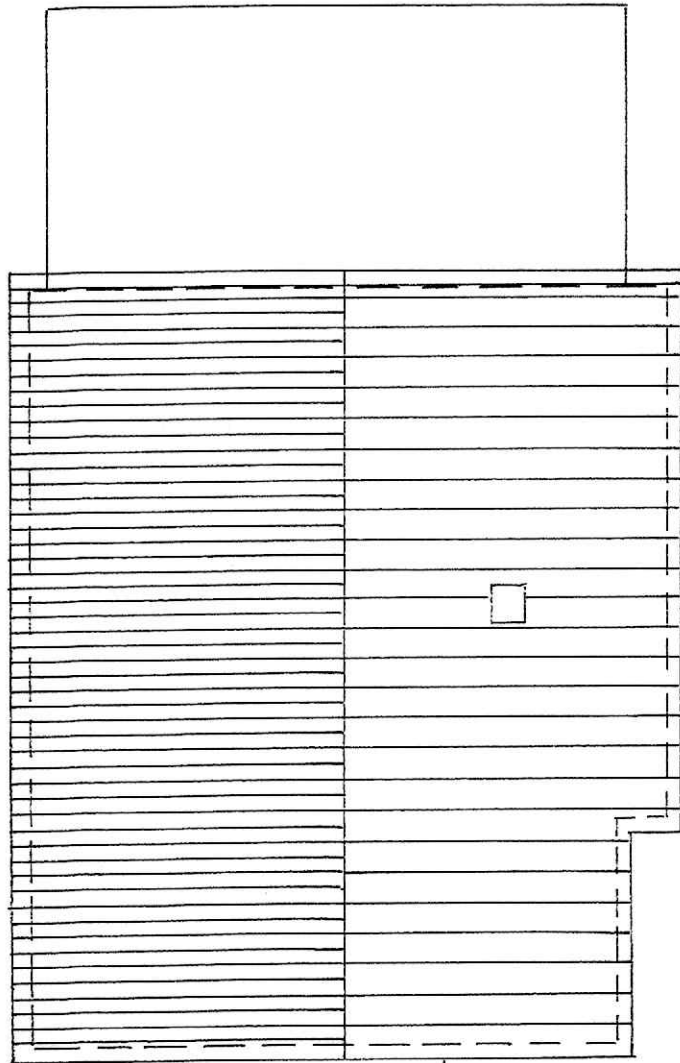

NO 82

PROPOSED PROJECT AT:
 82/84 LONDON ROAD, HORNDEAN,
 HAMPSHIRE, PO8 0BU
 EXISTING ROOF PLANS
 MAIN BUILDINGS - No. 82 & 84.
 DRG. No. 02/24/LR-10.
 SCALE: 1/100.
 PAPER SIZE: A3

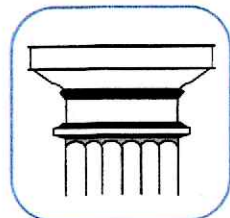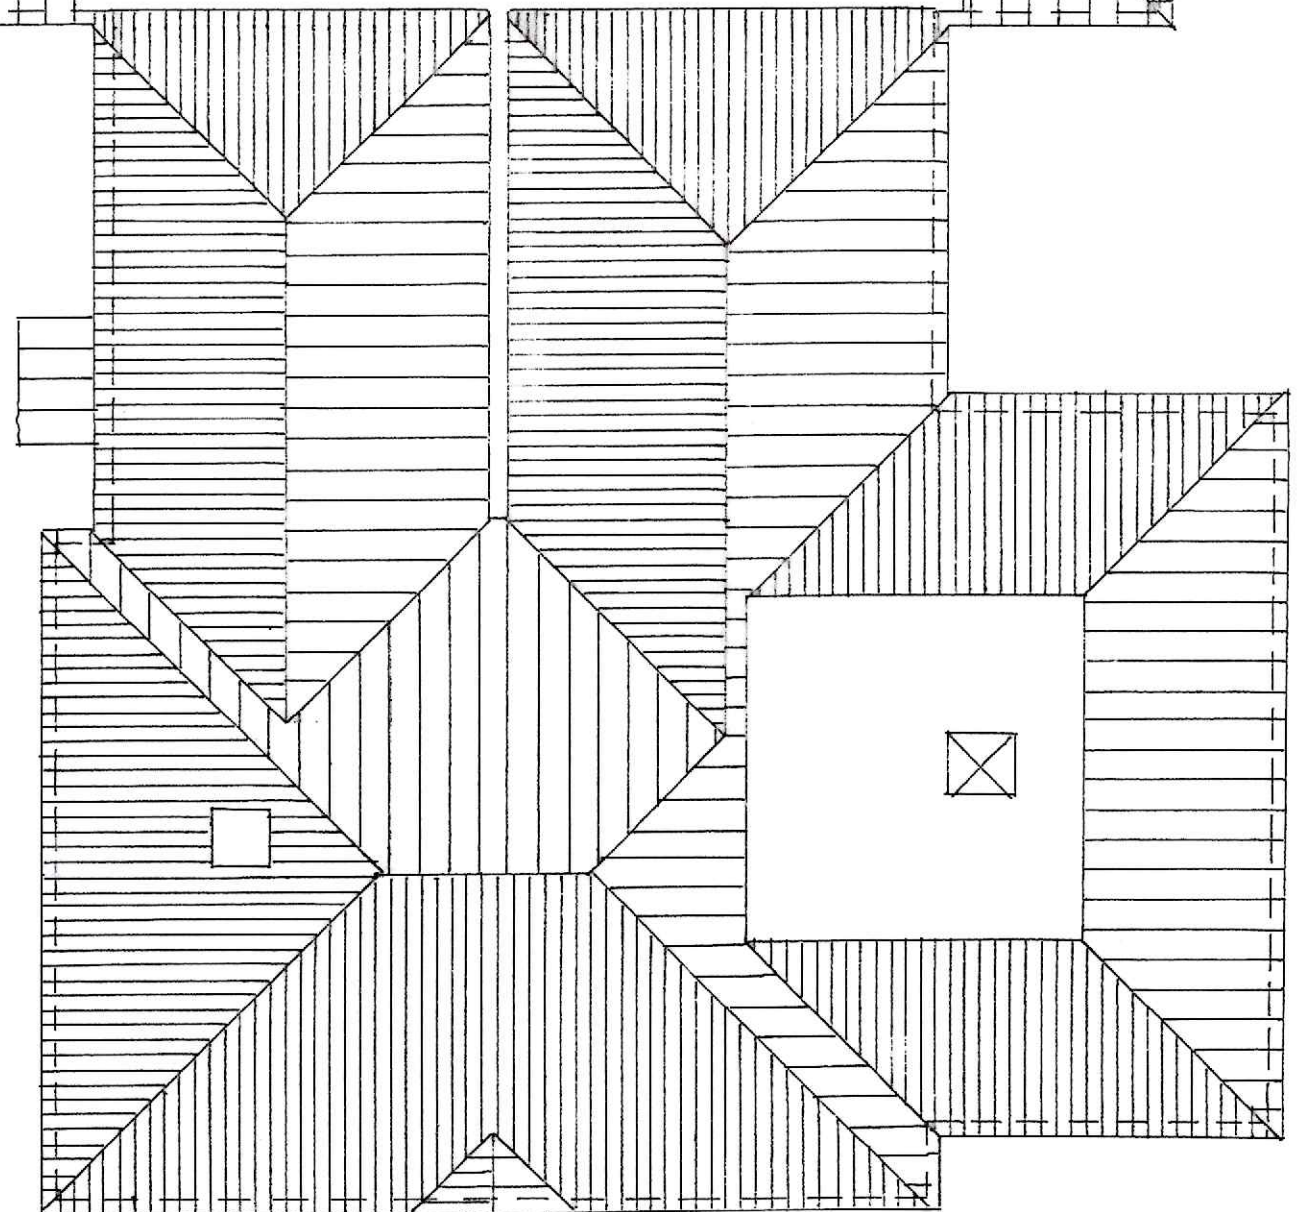

THE PROJECT SUPPORT PRACTICE

SURVEYING • CONCEPT & ARCHITECTURAL DESIGN • PLANNING
 PROJECT MANAGEMENT • CONTRACT COSTING • CLAIMS CONSULTANTS