






EXISTING FRONT ELEVATION

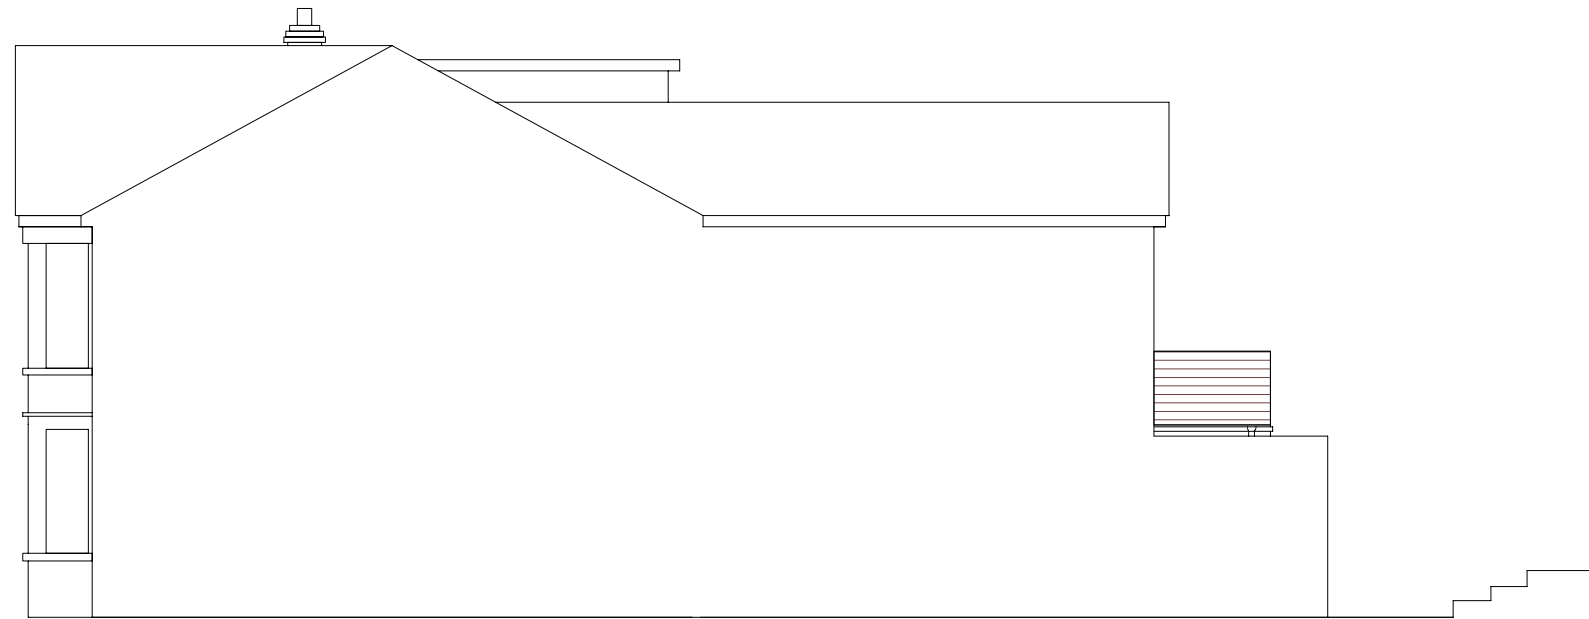


PROPOSED SIDE ELEVATION (RIGHT)

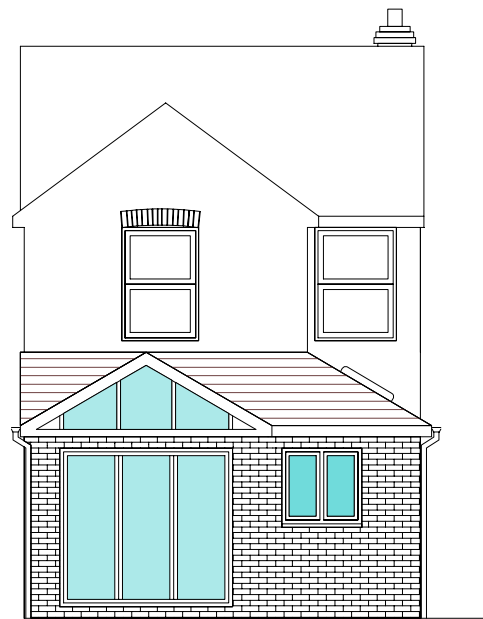

PROPOSED REAR ELEVATION

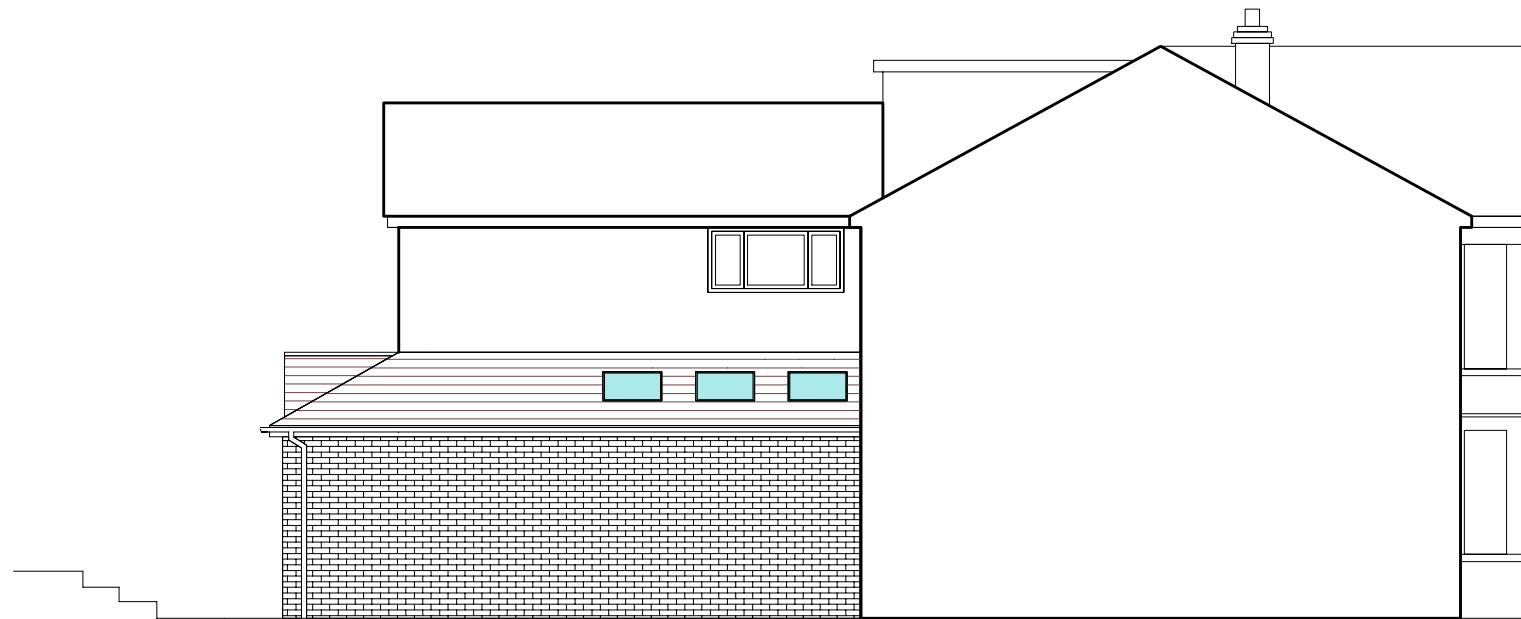

PROPOSED SIDE ELEVATION (LEFT)

 

Company Information		Client Information		Drawing Information	
Company	Plansbymart plansbymart@outlook.com	Job title	Mr and Mrs Rawlinson	Drawing Title	Single Storey Side and Rear Extension
Mobile	07921 397876		36 Bierton Road Aylesbury Bucks HP20 1EJ	Drawing Details	Proposed Elevations
Date	14/2/2024			Scale	1/100mm A3 Drawn by ML
Drawing No	TR 2				

ALL DIMENSIONS TO BE CHECKED ON SITE BEFORE COMMENCEMENT OF WORK

IT IS THE SOLE RESPONSIBILITY OF THE OWNER OF THE BUILDING TO HAVE DRAWN UP ANY LEGAL AGREEMENT WITH ADJOINING OWNERS. M LEATHERS OF PLANBYMART WILL NOT BE HELD RESPONSABLE FOR ANY DISPUTE THAT MIGHT ARISE FROM WORK BEING CARRIED OUT.