



**NOTES**  
 THIS DRAWING IS THE SUBJECT OF  
 COPYRIGHT AND DESIGN RIGHTS  
 AND SHALL NOT BE REPRODUCED,  
 LOANED, COPIED OR SUBMITTED  
 TO ANY OTHER PARTY WITHOUT  
 CONSENT.

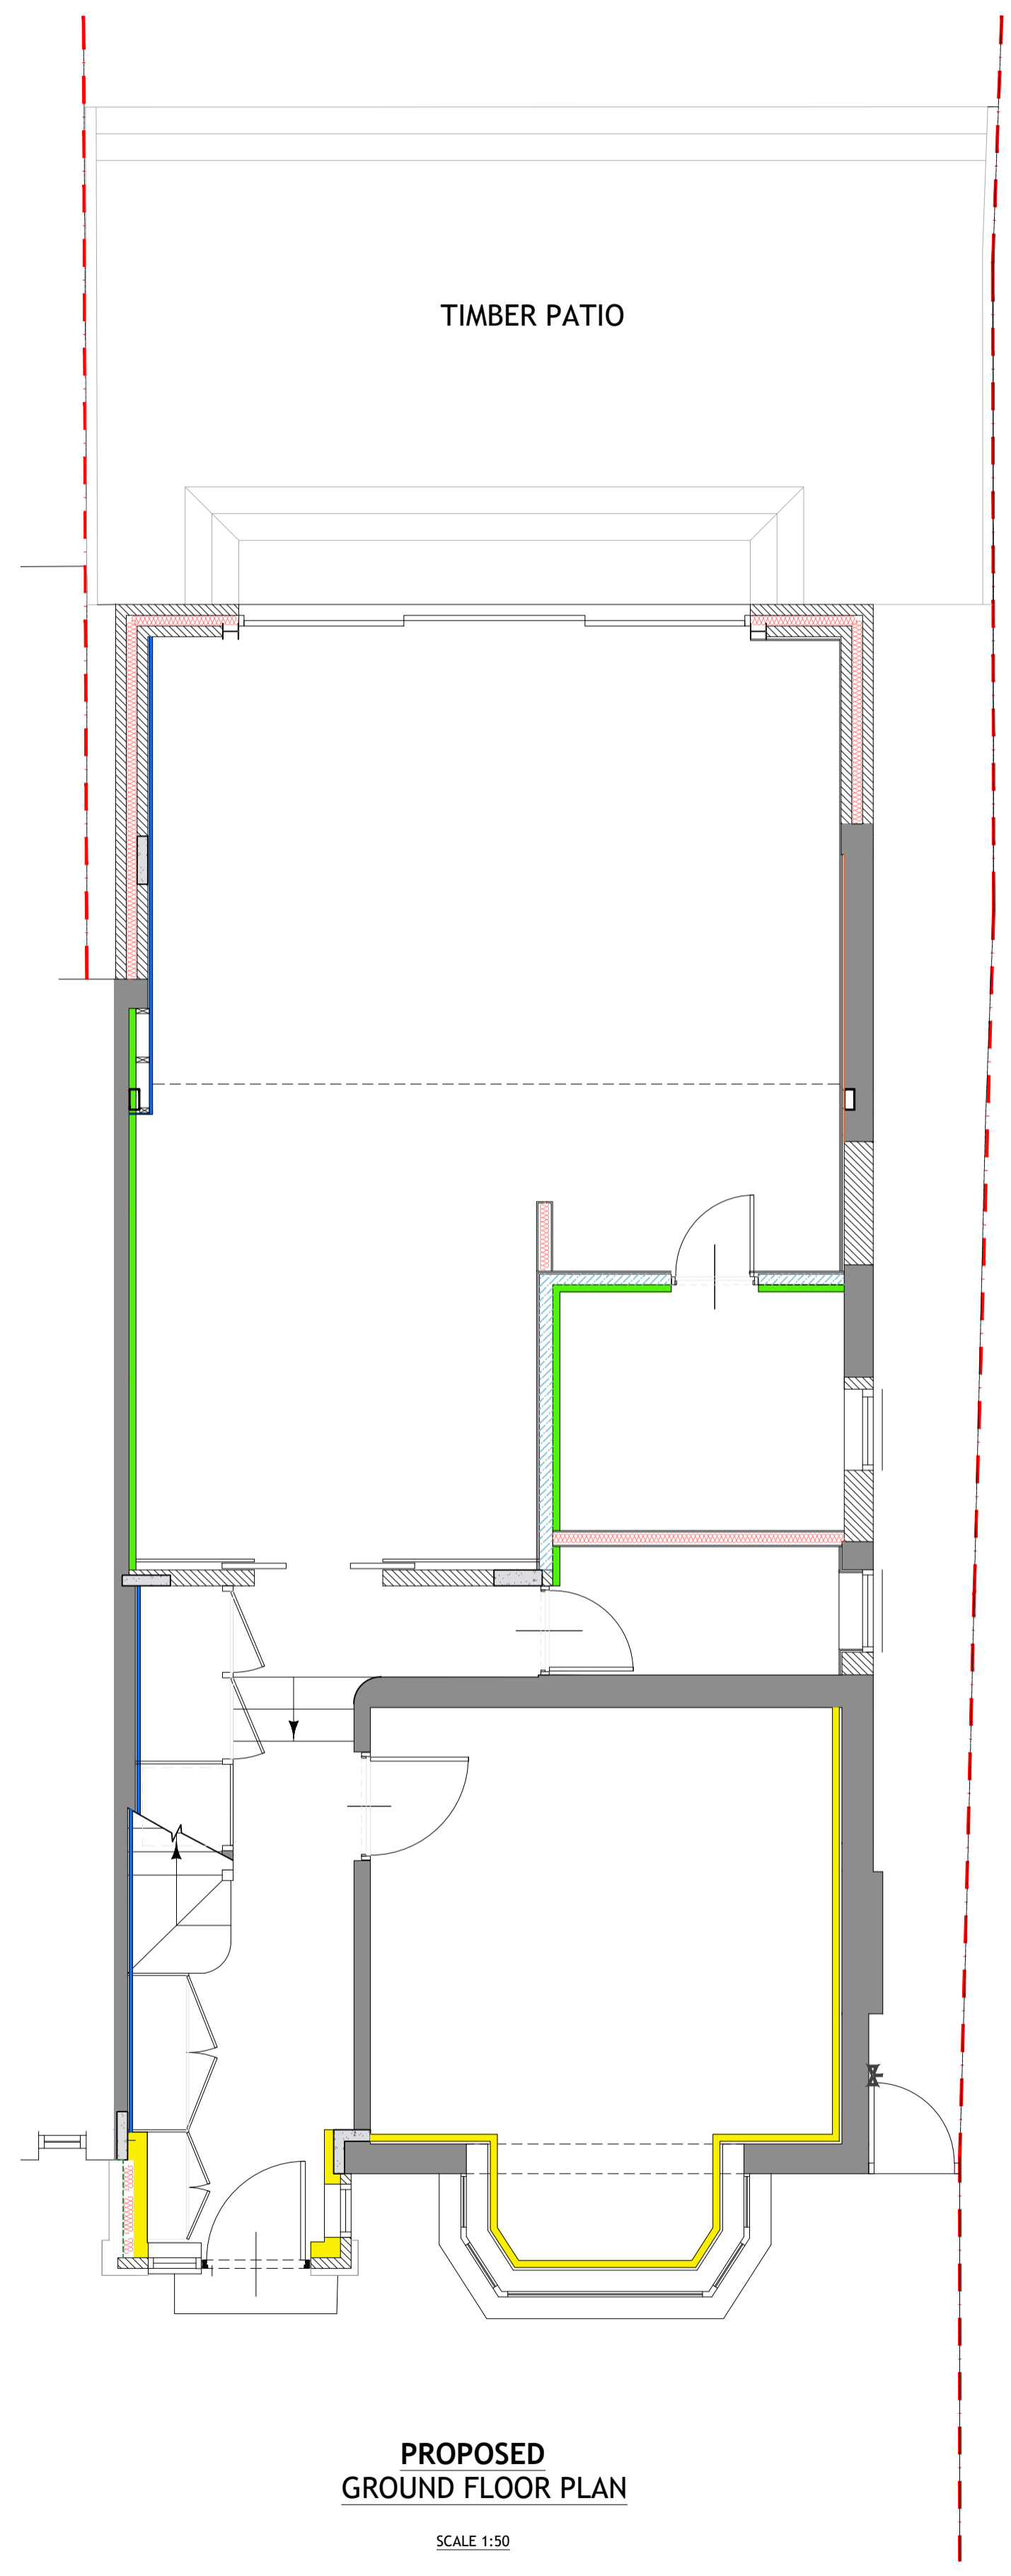


PROPOSED  
GROUND FLOOR PLAN  
SCALE 1:50

0 1 2 [m]

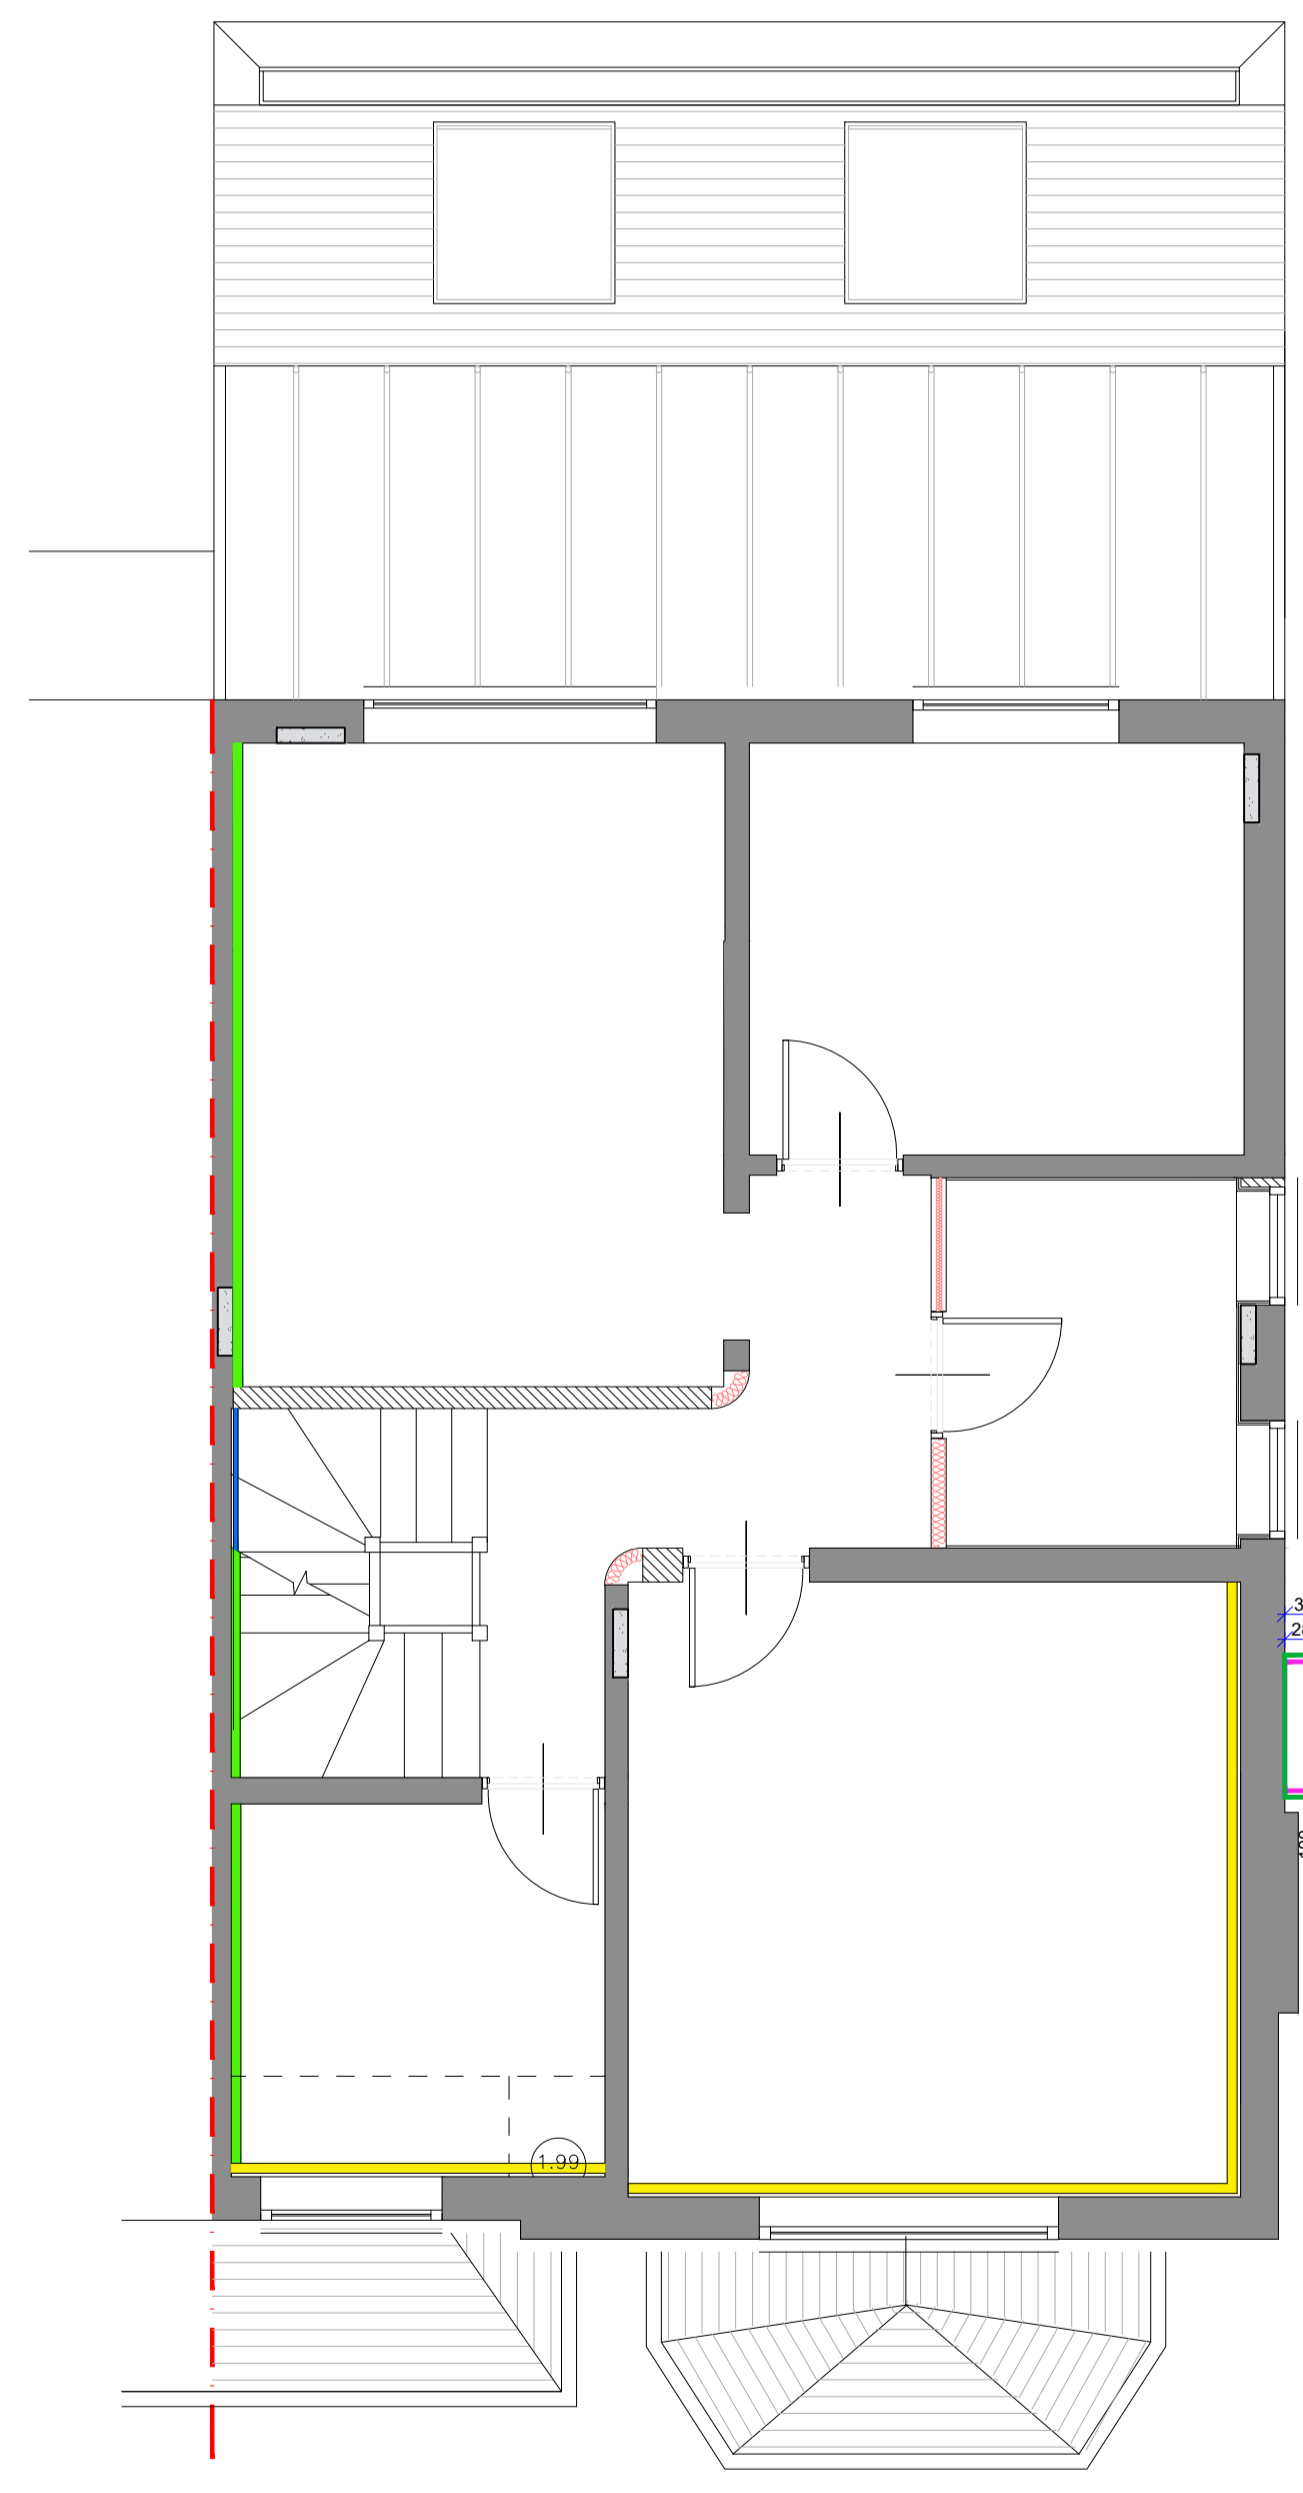


PROPOSED  
FIRST FLOOR PLAN  
SCALE 1:50

0 1 2 [m]

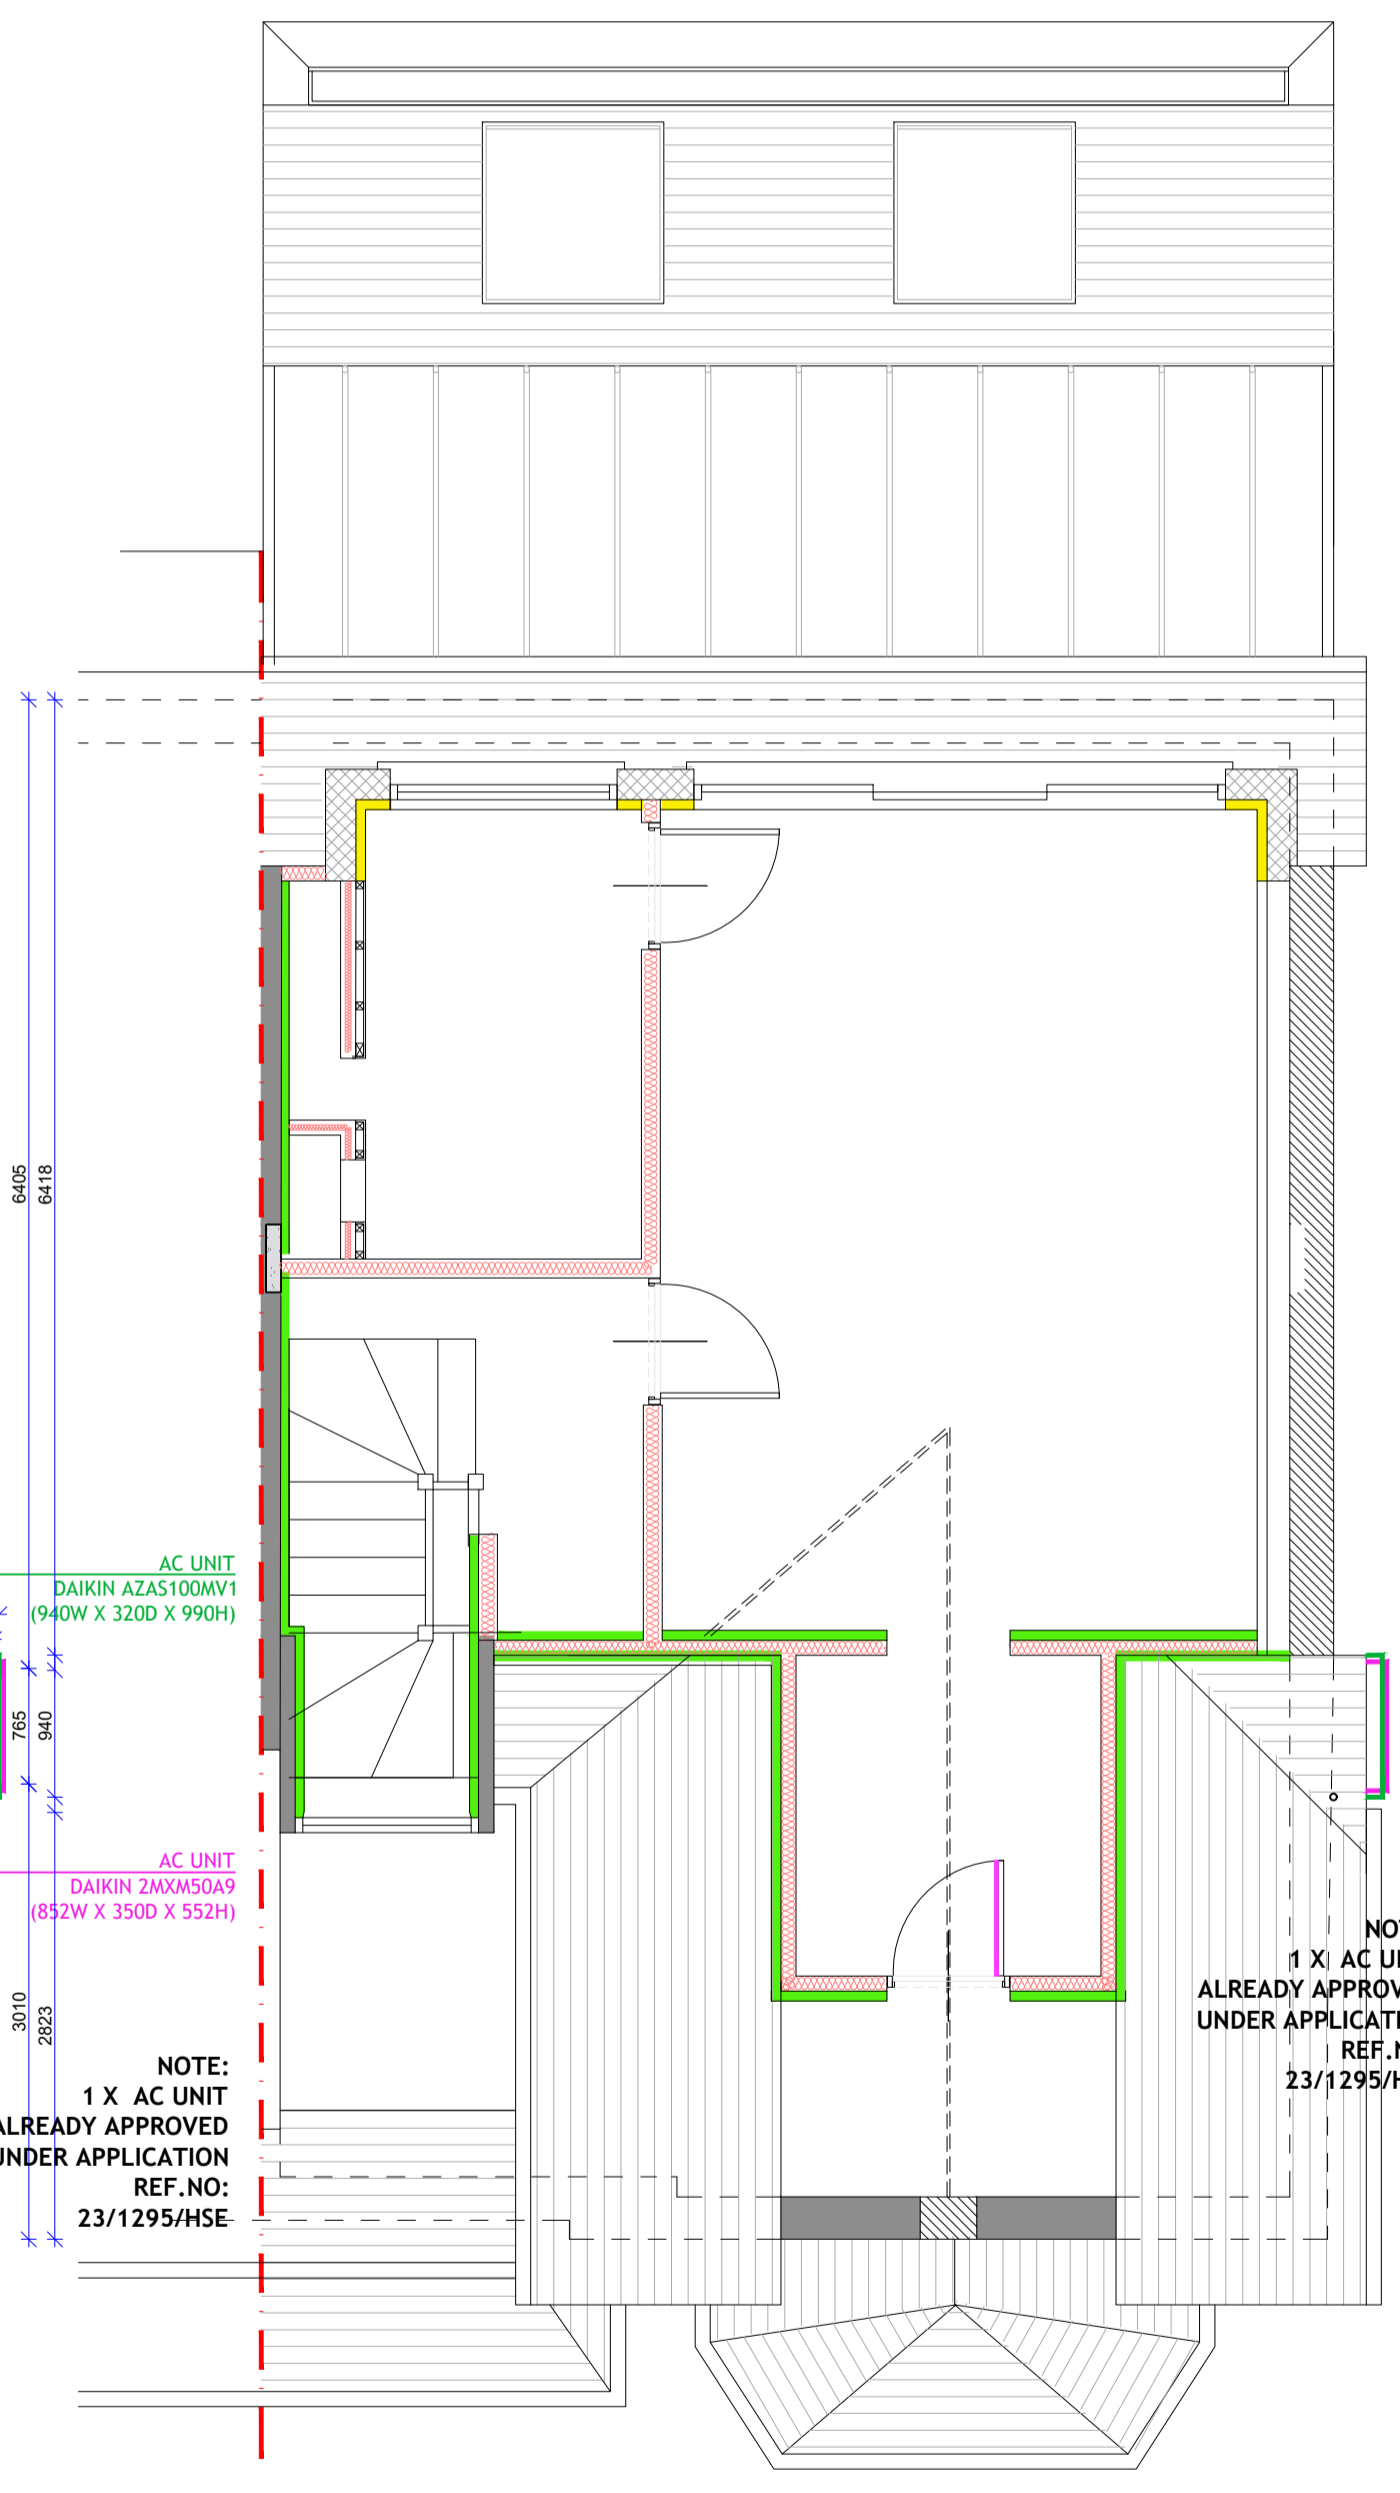

PROPOSED  
LOFT PLAN  
SCALE 1:50

0 1 2 [m]

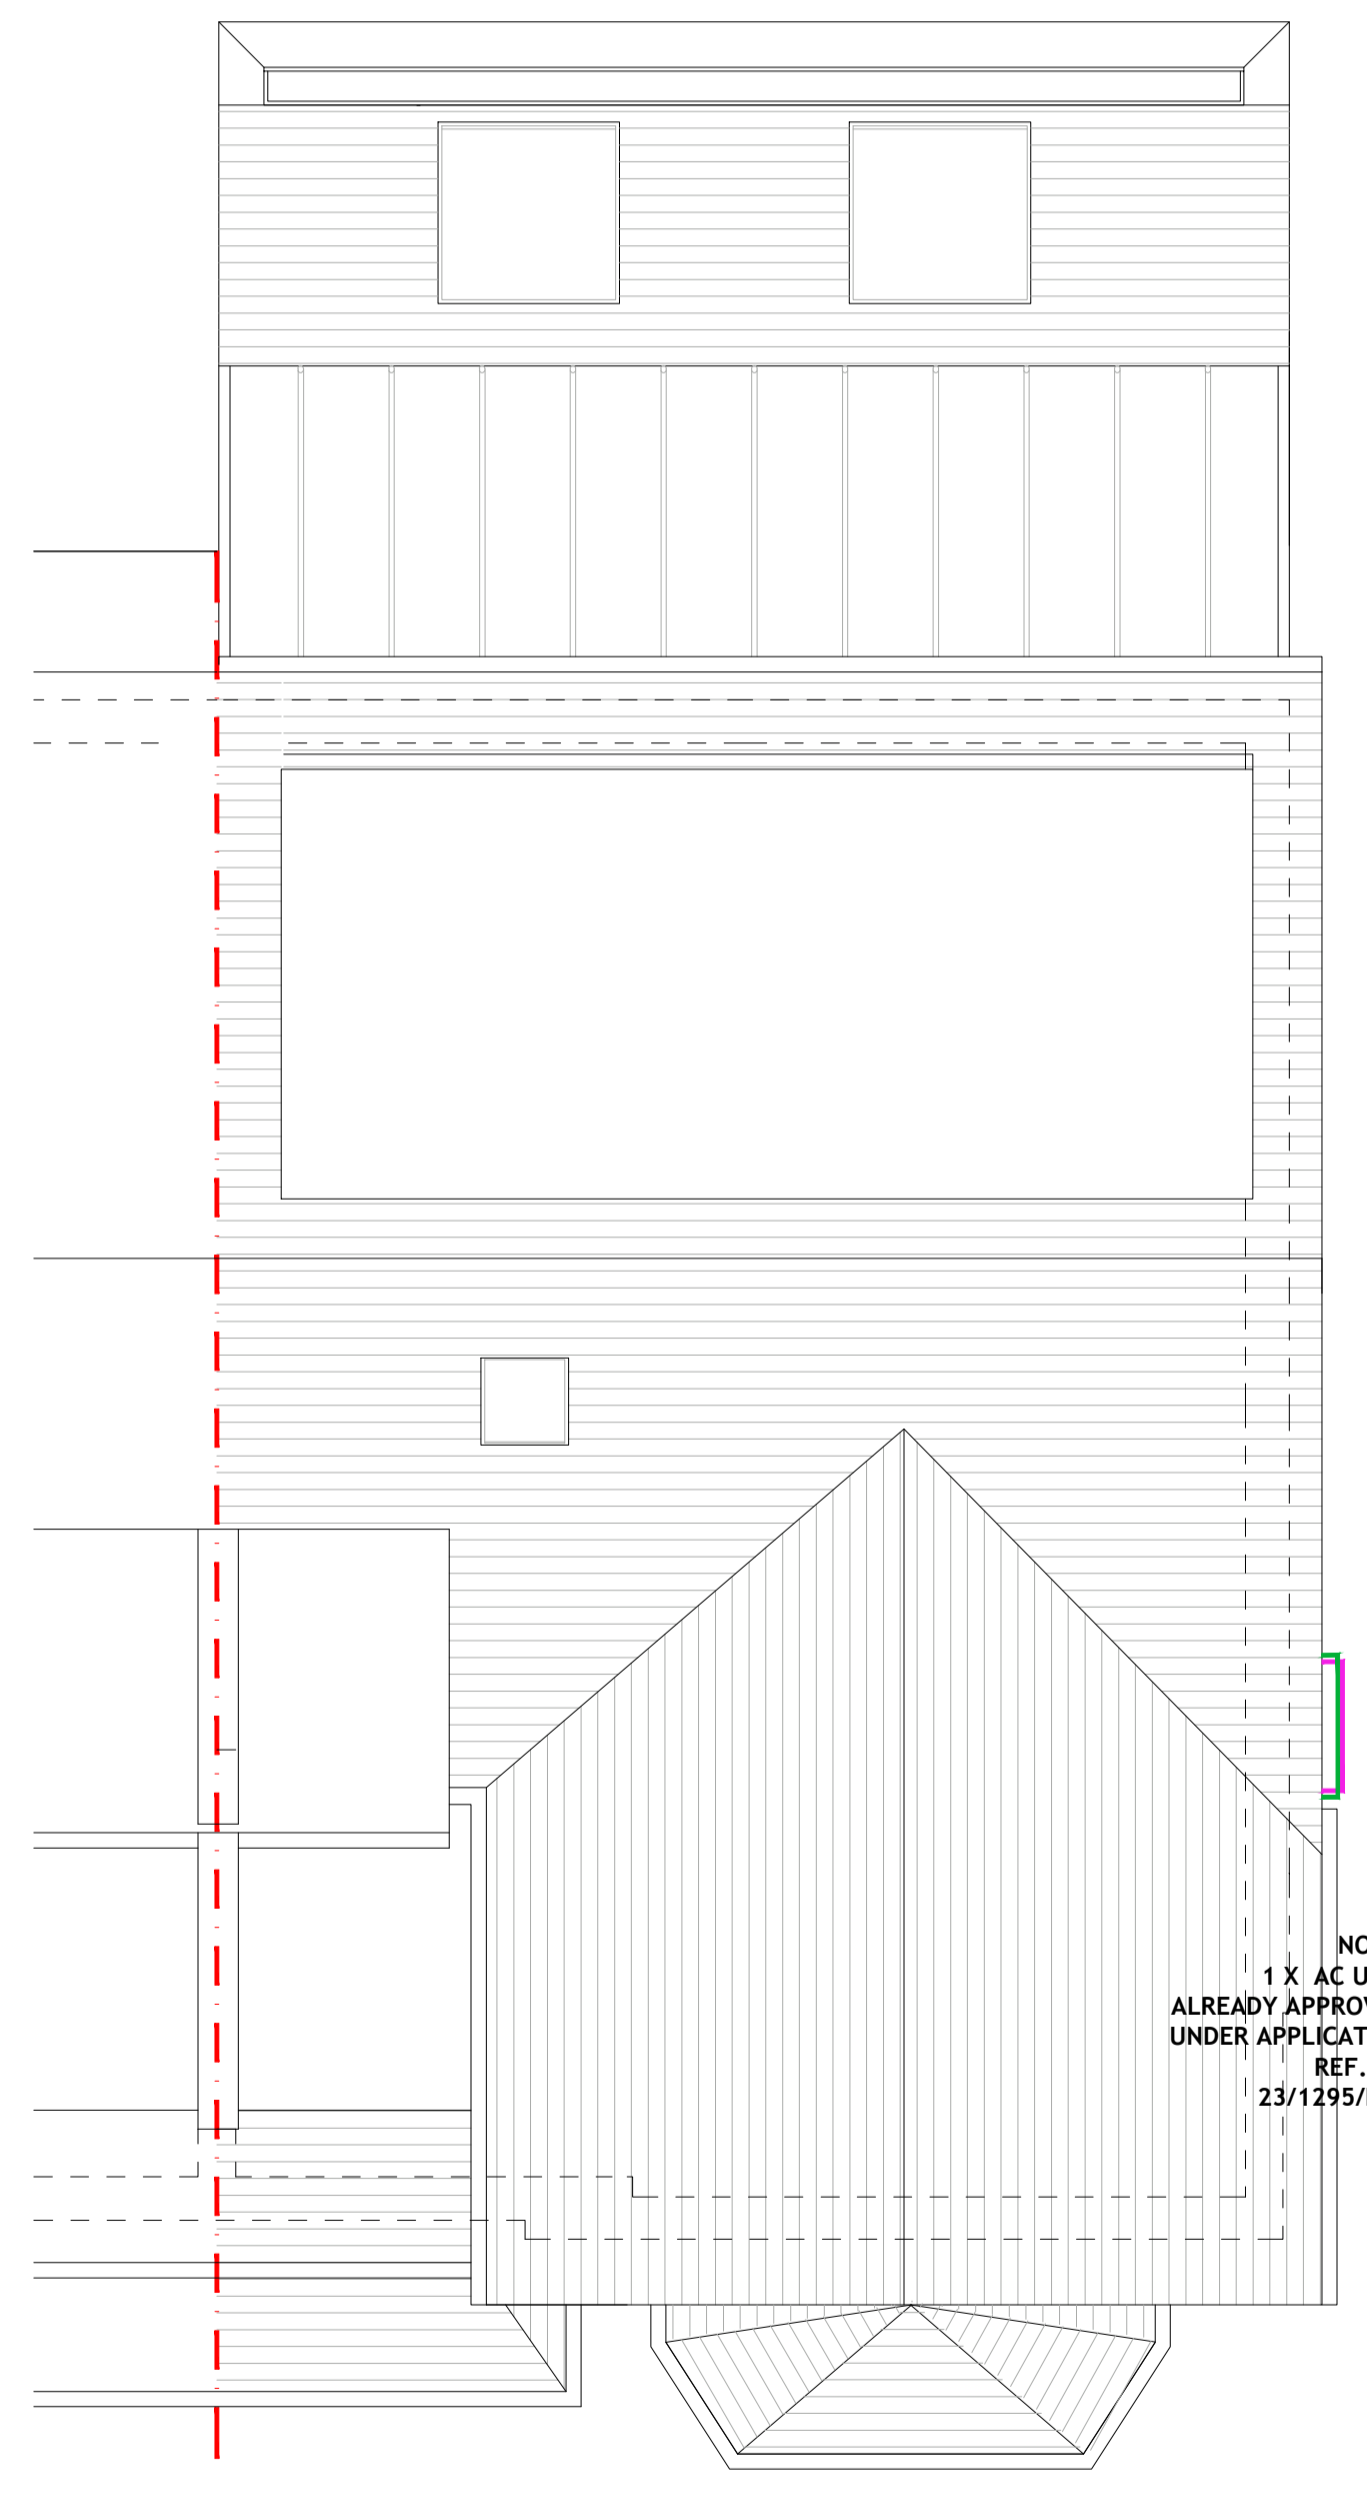

PROPOSED  
LOFT PLAN  
SCALE 1:50

0 1 2 [m]

NO.	DR.	INFO
DATE		
REVISION		
PROJECT	75, WENTWORTH ROAD, LONDON, NW11 0RH	
CLIENT		
DRAWING TITLE	PROPOSED FLOOR PLANS	
SCALE	1:50	1:100
SIZE	A1	A3
JOB NO.	202201	
STAGE	P	
DWG NO.	202201.P.1102	
REVISION		
DATE	MARCH 2023	
DRAWN	MB	
CHECKED	MB	